

- Legend**
- Proposed Scheme (DMRB Stage 3 design)
 - A96 Dualling Inverness to Nairn (including Nairn Bypass) Scheme Proposals
- Category**
- Residential Area
 - Connection to the A9
 - Current Access Route
 - Change in Access Route

C00	SEPT 2019	EAIR Publication	CS	AN	KL	DGC
Rev.	Rev. Date	Purpose of revision	Orig/Dwn	Checkd	Rev'd	Apprv'd

JACOBS
 95 Botwell Street, Glasgow, G2 7HX, UK
 Tel: +44(0)141 243 8000
 www.jacobs.com

Client

TRANSPORT SCOTLAND
 COMHDAIL ALBA

Project **A9/A96 Inshes to Smithton**

Drawing title **DMRB Stage 3 EIAR
 Change in Vehicle Access**

Sheet 1 of 21

Drawing Status	A - APPROVED AS STAGE COMPLETE	
Scale	1:10,000 @ A3	DO NOT SCALE
Jacobs No.	B2103501	
BIM No.	A9-A96IS-JAC-EGN-XXX-FG-EN-1523	
Drawing number	Figure 15.5a	Rev C00


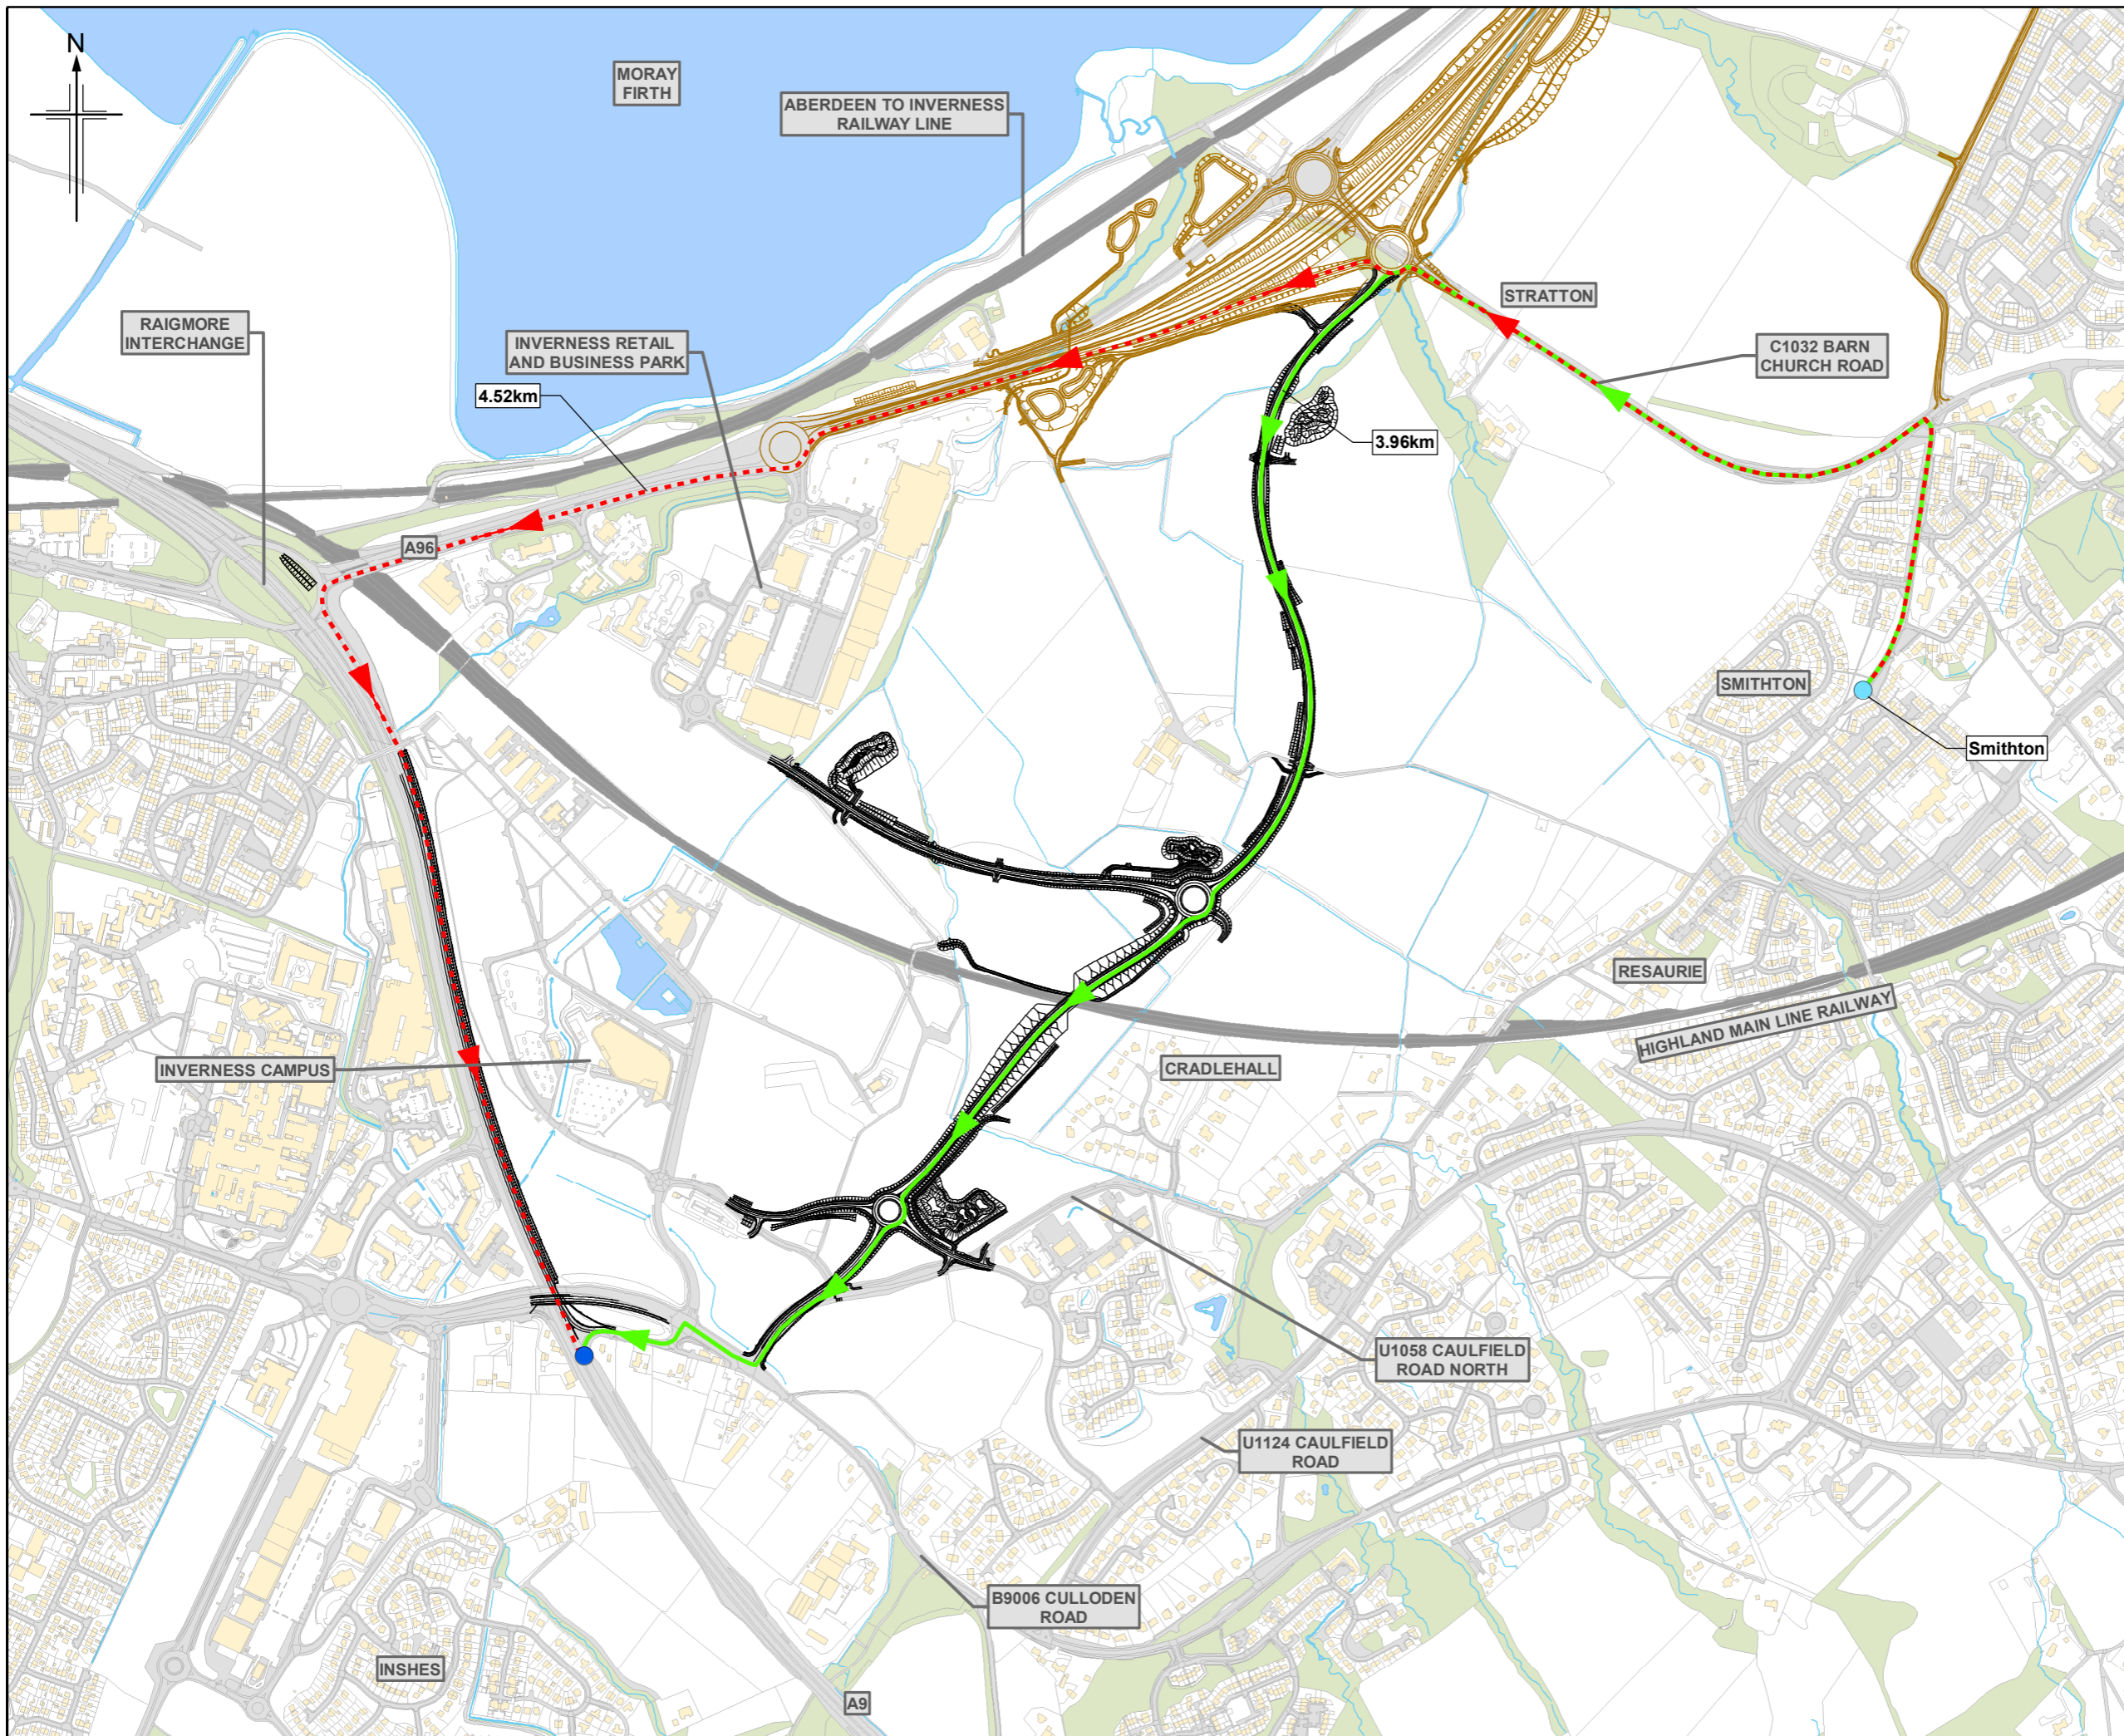


Figure 15.5b



- Legend**
- Proposed Scheme (DMRB Stage 3 design)
 - A96 Dualling Inverness to Nairn (including Nairn Bypass) Scheme Proposals
- Category**
- Residential Area
 - Connection to the A9
 - Current Access Route
 - Change in Access Route

C00	SEPT 2019	EAIR Publication	CS	AN	KL	DGC
Rev.	Rev. Date	Purpose of revision	Orig/Dwn	Checkd	Rev'd	Apprv'd

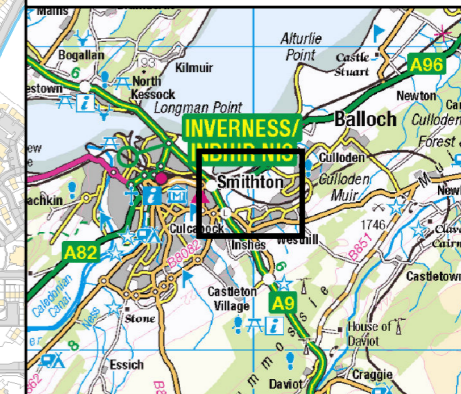


Client: **A9/A96 Inshes to Smithton**

Drawing title: **DMRB Stage 3 EAIR Change in Vehicle Access**

Drawing Status	A - APPROVED AS STAGE COMPLETE	
Scale	1:10,000 @ A3	DO NOT SCALE
Jacobs No.	B2103501	
BIM No.	A9-A96IS-JAC-EGN-XXX-FG-EN-1524	
Drawing number	Figure 15.5b	Rev C00

© Copyright 2019 Jacobs U.K. Limited. The concepts and information contained in this document are the property of Jacobs. Use or copying of this document in whole or in part without the written permission of Jacobs constitutes an infringement of copyright. Limitation: This drawing has been prepared on behalf of, and for the exclusive use of Jacobs' Client, and is subject to, and issued in accordance with, the provisions of the contract between Jacobs and the Client. Jacobs accepts no liability or responsibility whatsoever for, or in respect of, any use of, or reliance upon, this drawing by any third party.

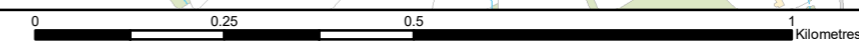


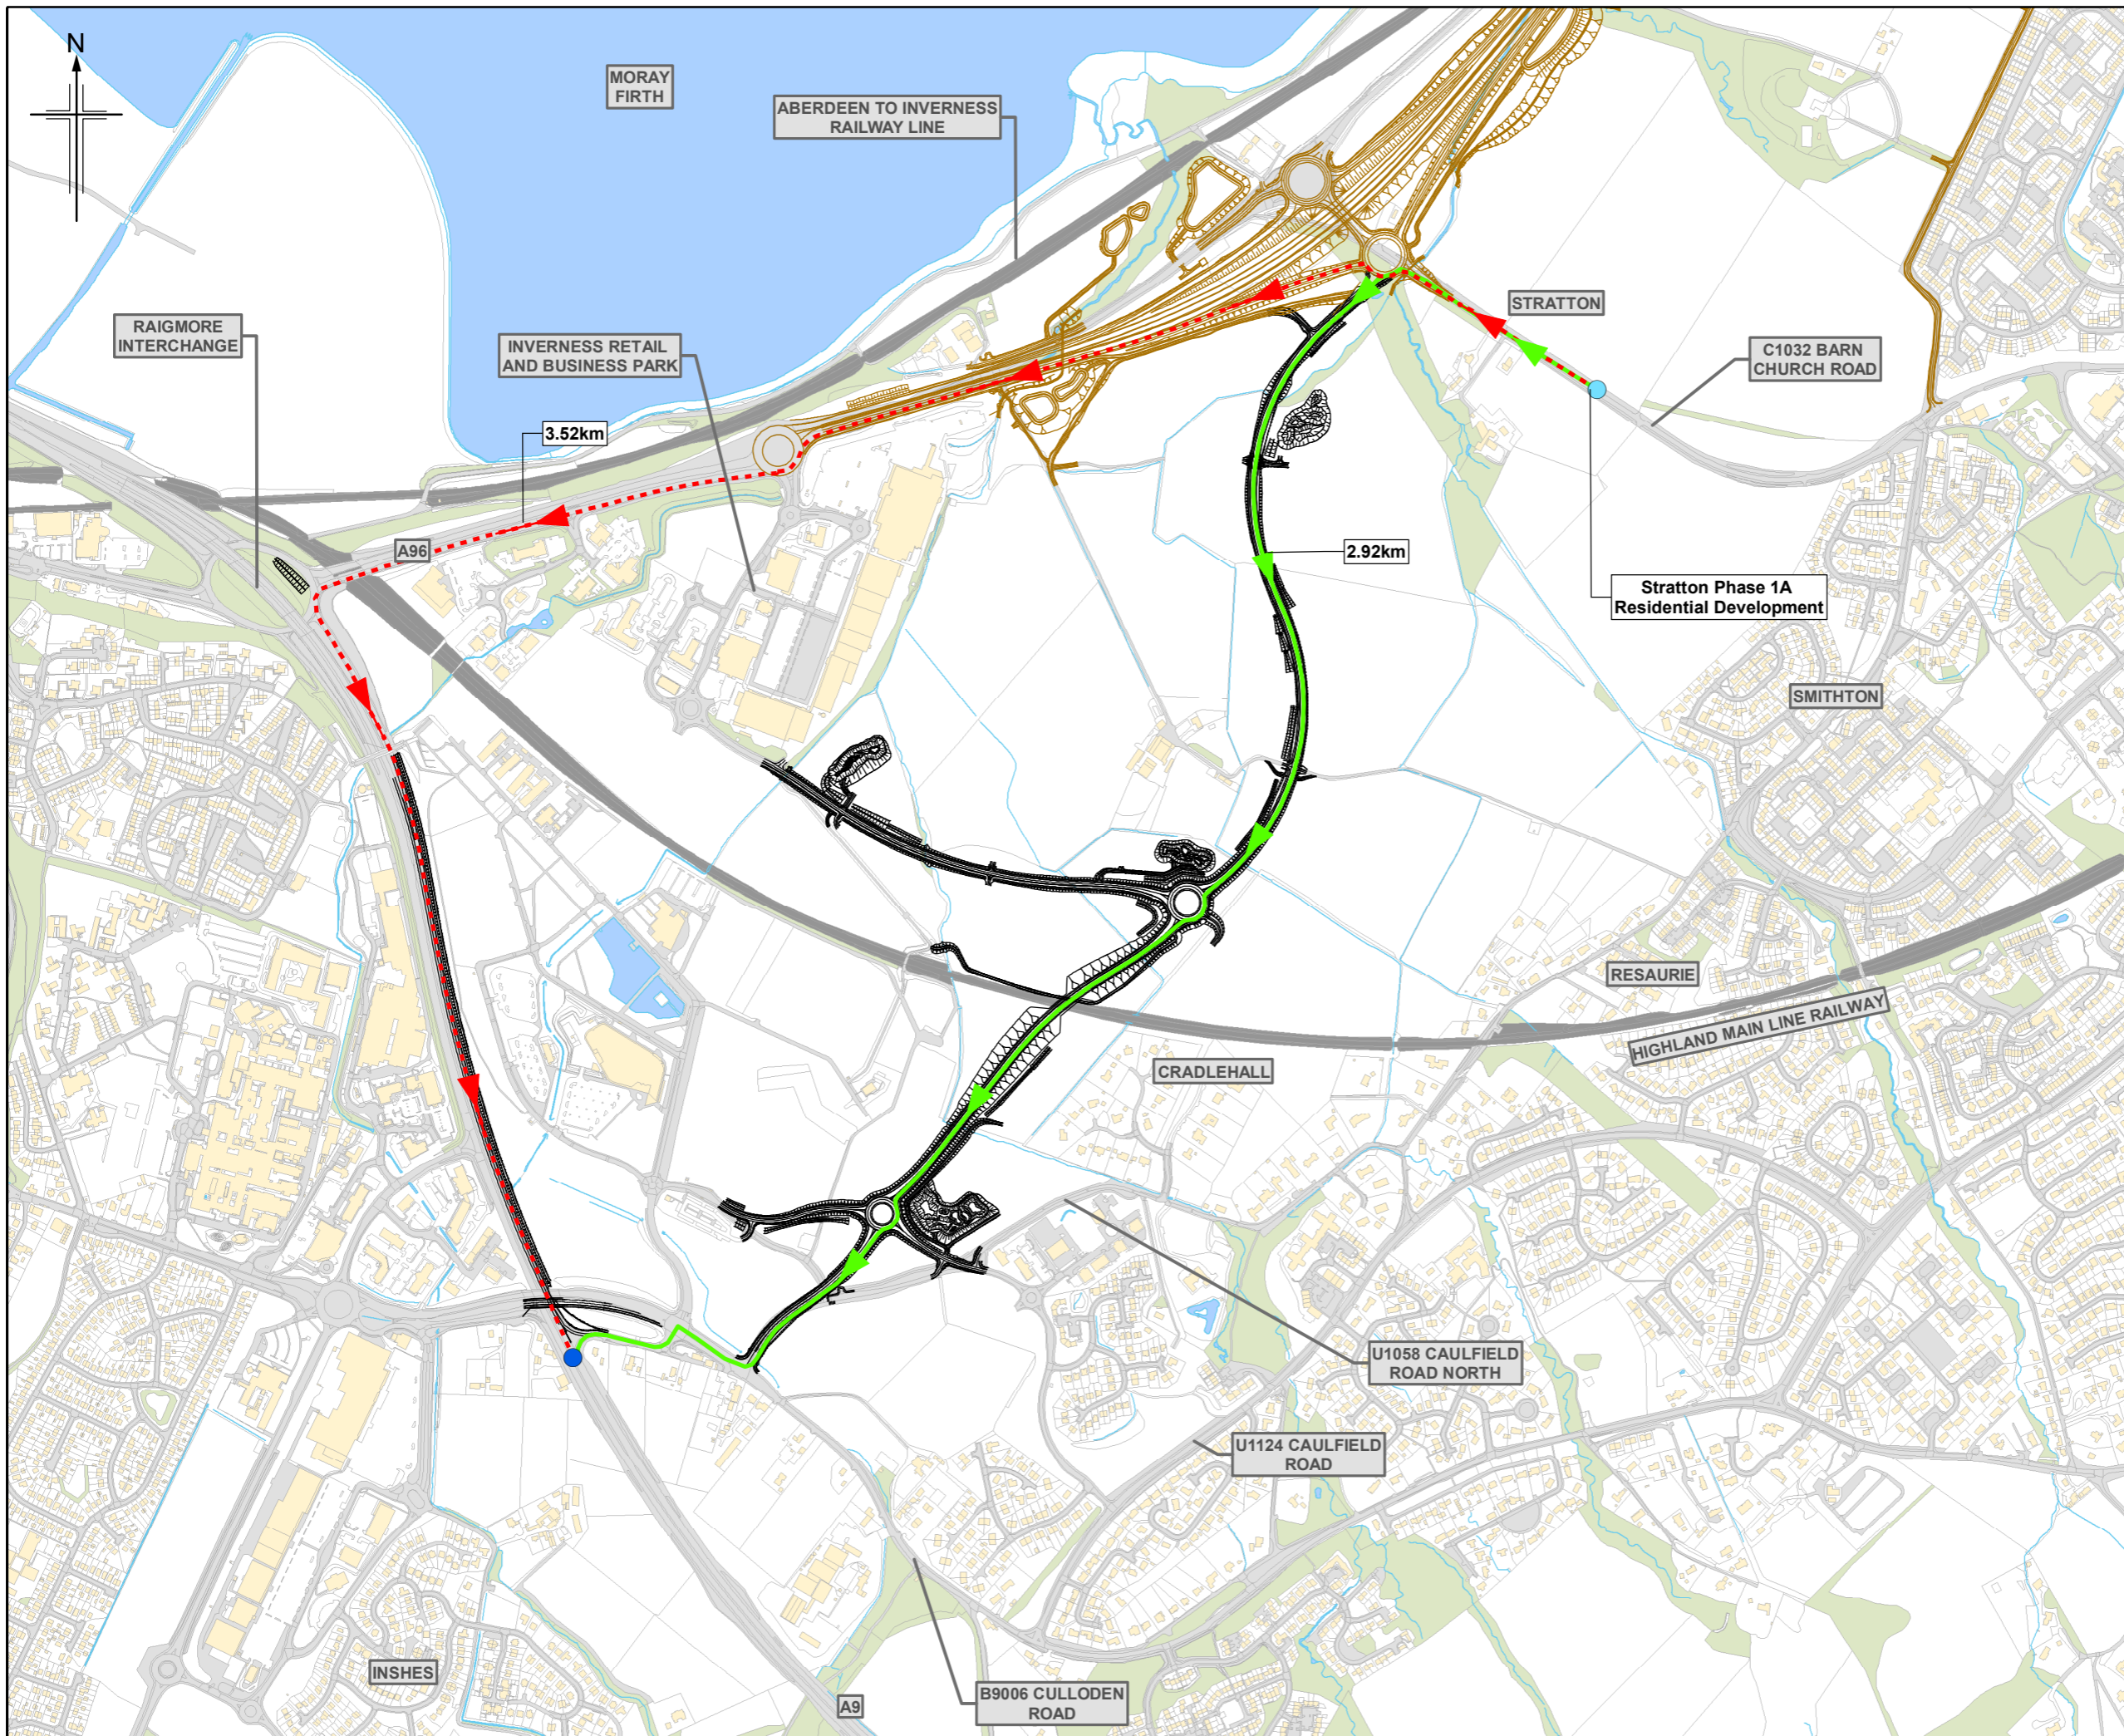


Figure 15.5c



- Legend**
- Proposed Scheme (DMRB Stage 3 design)
 - A96 Dualling Inverness to Nairn (including Nairn Bypass) Scheme Proposals
- Category**
- Residential Area
 - Connection to the A9
 - Current Access Route
 - Change in Access Route

C00	SEPT 2019	EAIR Publication	CS	AN	KL	DGC
Rev.	Rev. Date	Purpose of revision	Orig/Dwn	Check'd	Rev'd	Apprv'd


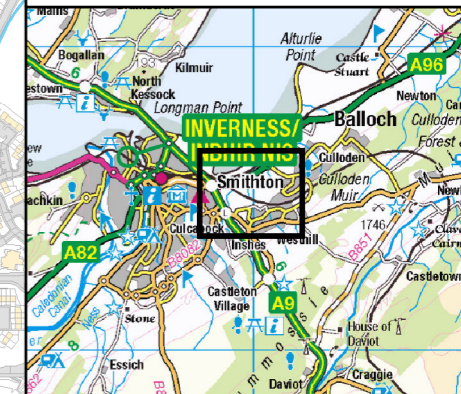


Client: **A9/A96 Inshes to Smيثton**

Drawing title: **DMRB Stage 3 EAIR Change in Vehicle Access**

Drawing Status	A - APPROVED AS STAGE COMPLETE
Scale	1:10,000 @ A3 DO NOT SCALE
JACOBS No.	B2103501
BIM No.	A9-A96IS-JAC-EGN-XXX-FG-EN-1547

Drawing number: **Figure 15.5c** Rev **C00**

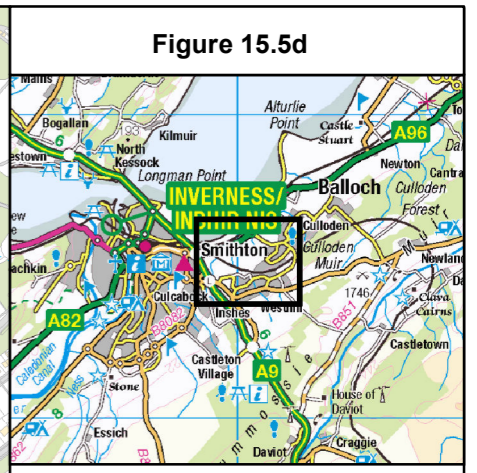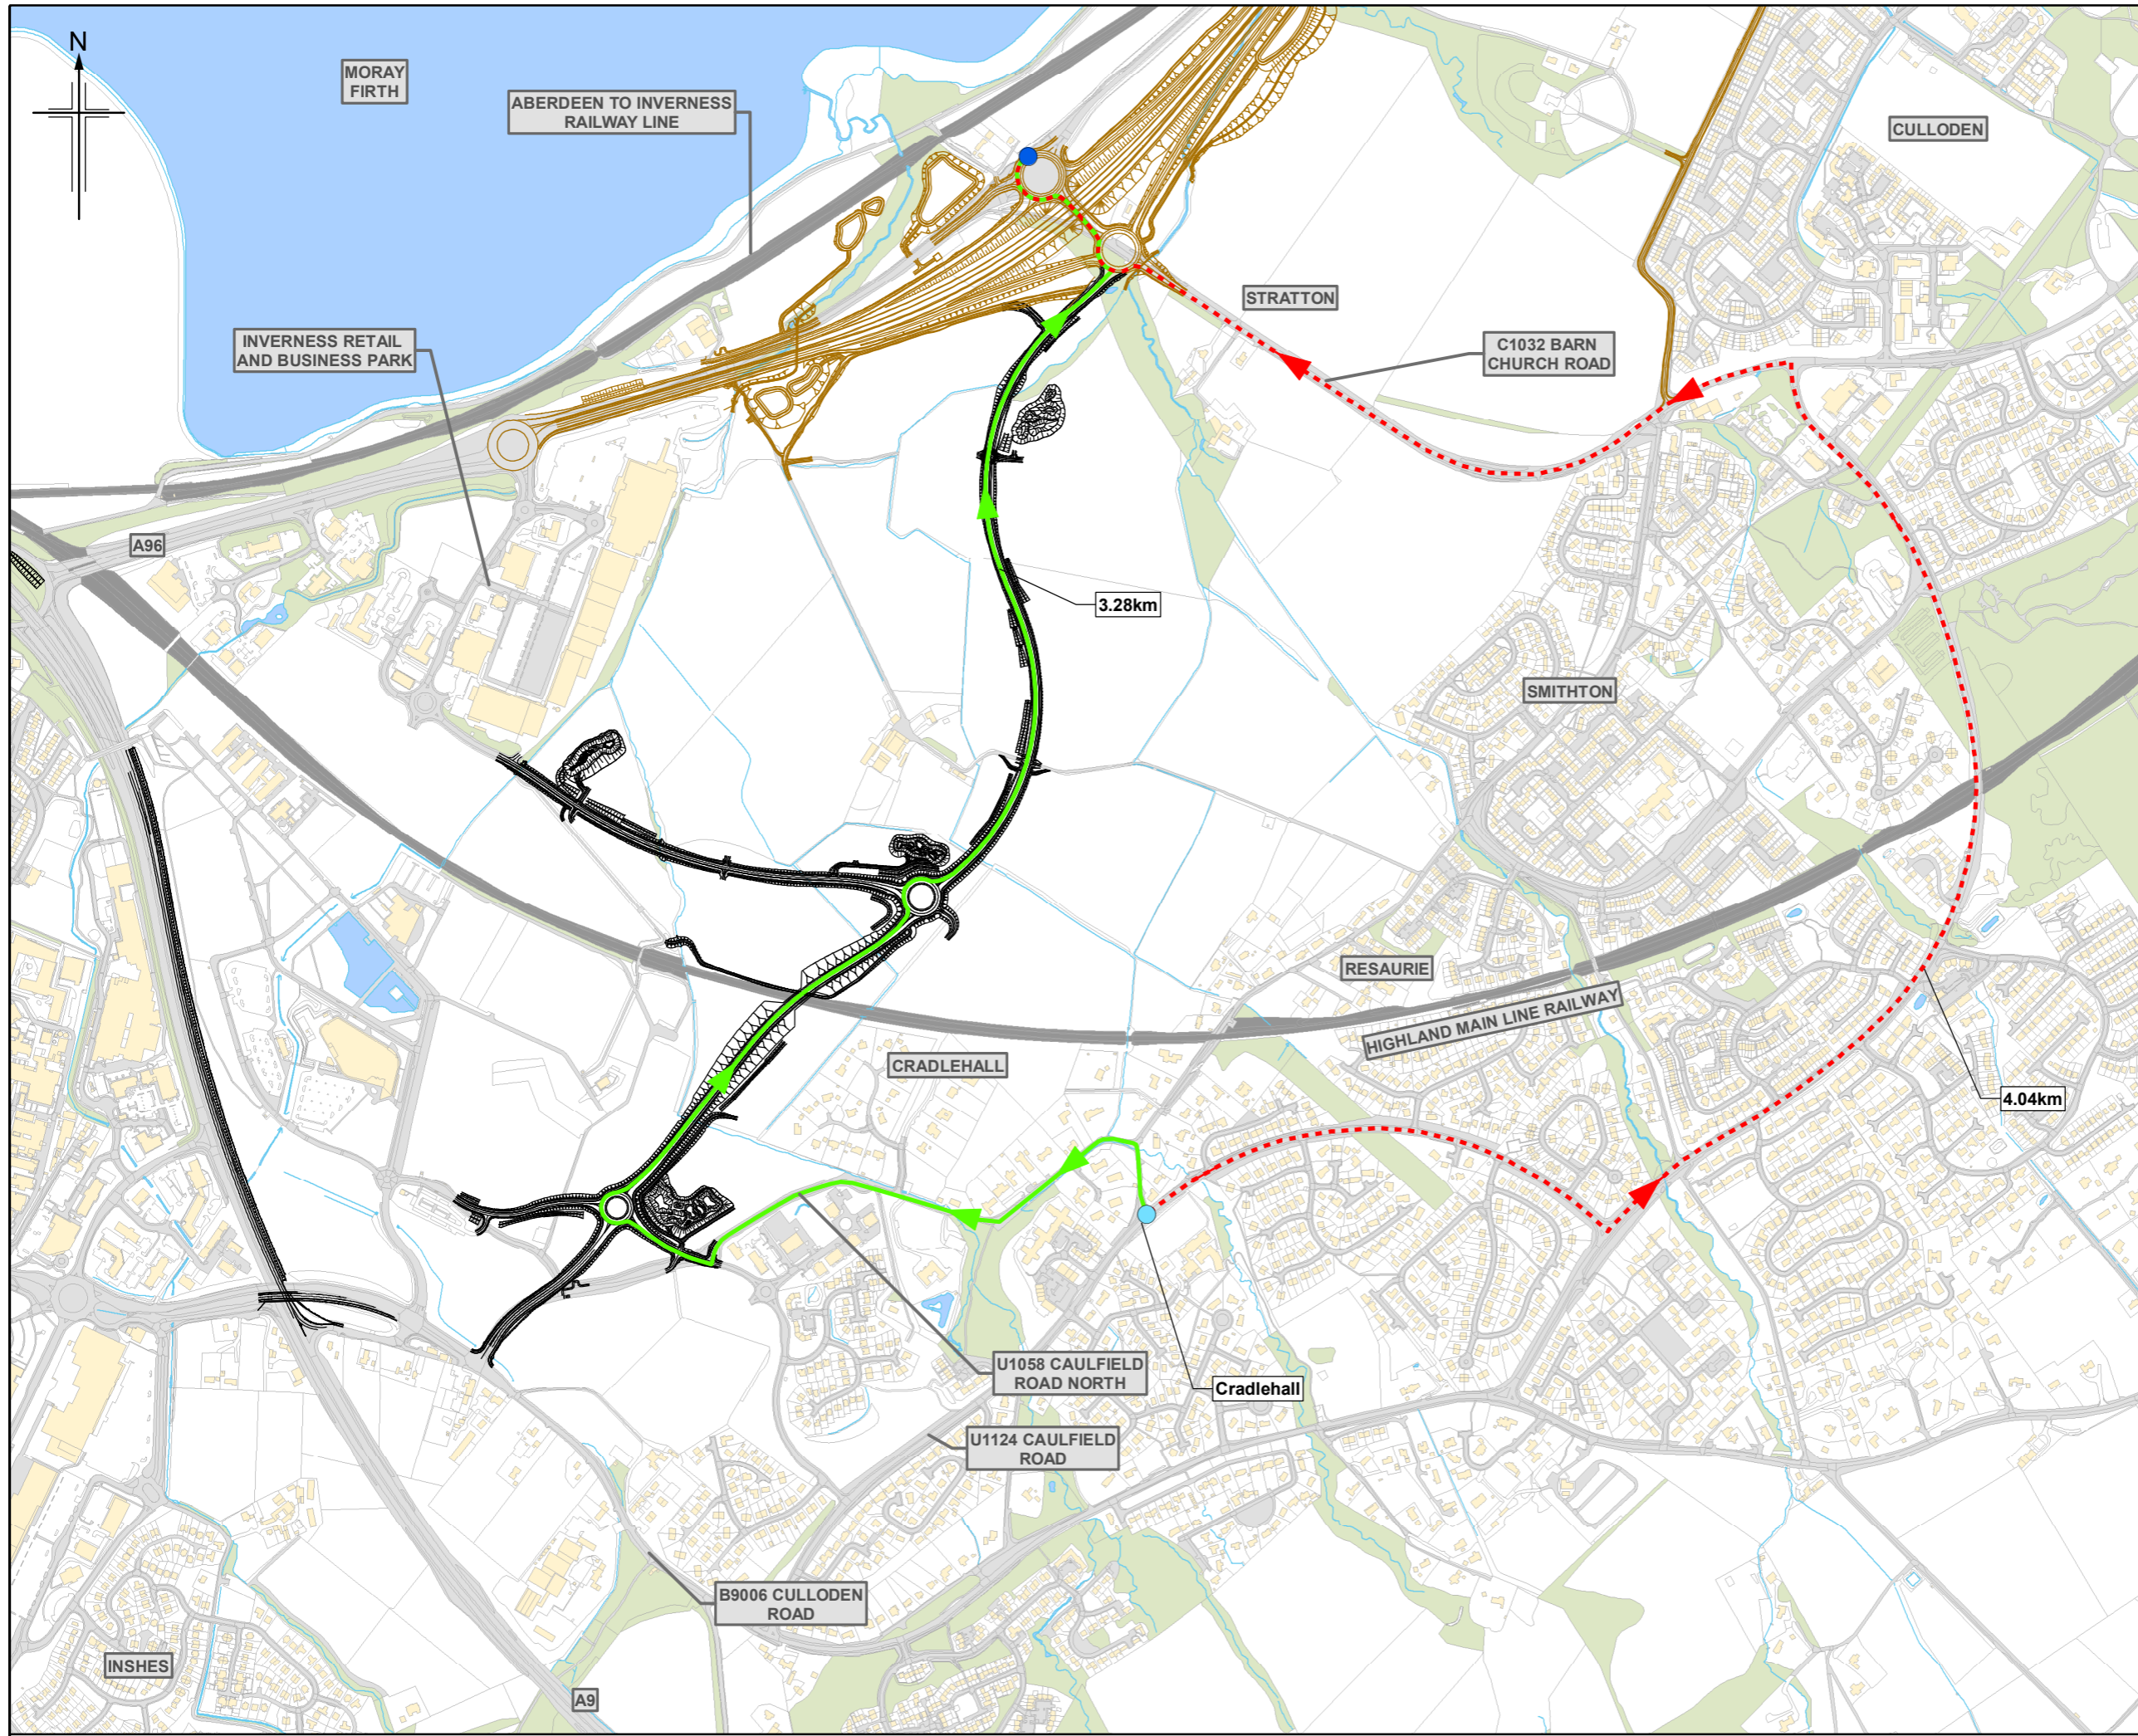

- Figure 15.5d**
- Legend**
- Proposed Scheme (DMRB Stage 3 design)
 - A96 Dualling Inverness to Nairn (including Nairn Bypass) Scheme Proposals
- Category**
- Residential Area
 - Connection to the A96
 - Current Access Route
 - Change in Access Route

C00	SEPT 2019	EIAR Publication	CS	AN	KL	DGC
Rev.	Rev. Date	Purpose of revision	Orig/Dwn	Checkd	Rev'd	Apprv'd

JACOBS
 95 Botwell Street, Glasgow, G2 7HX, UK
 Tel: +44(0)141 243 8000
 www.jacobs.com




Client
A9/A96 Inshes to Smithton



Drawing title
**DMRB Stage 3 EIAR
 Change in Vehicle Access**

Sheet 4 of 21

Drawing Status	A - APPROVED AS STAGE COMPLETE
Scale	1:10,000 @ A3 DO NOT SCALE
Jacobs No.	B2103501
BIM No.	A9-A96IS-JAC-EGN-XXX-FG-EN-1525
Drawing number	Figure 15.5d
Rev	C00

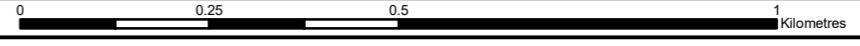

© Copyright 2019 Jacobs U.K. Limited. The concepts and information contained in this document are the property of Jacobs. Use or copying of this document in whole or in part without the written permission of Jacobs constitutes an infringement of copyright. Limitation: This drawing has been prepared on behalf of, and for the exclusive use of Jacobs' Client, and is subject to, and issued in accordance with, the provisions of the contract between Jacobs and the Client. Jacobs accepts no liability or responsibility whatsoever for, or in respect of, any use of, or reliance upon, this drawing by any third party.

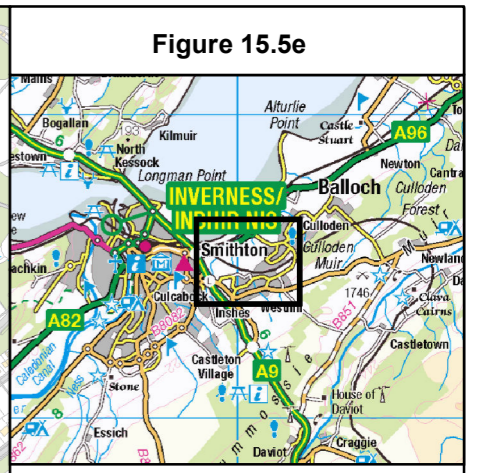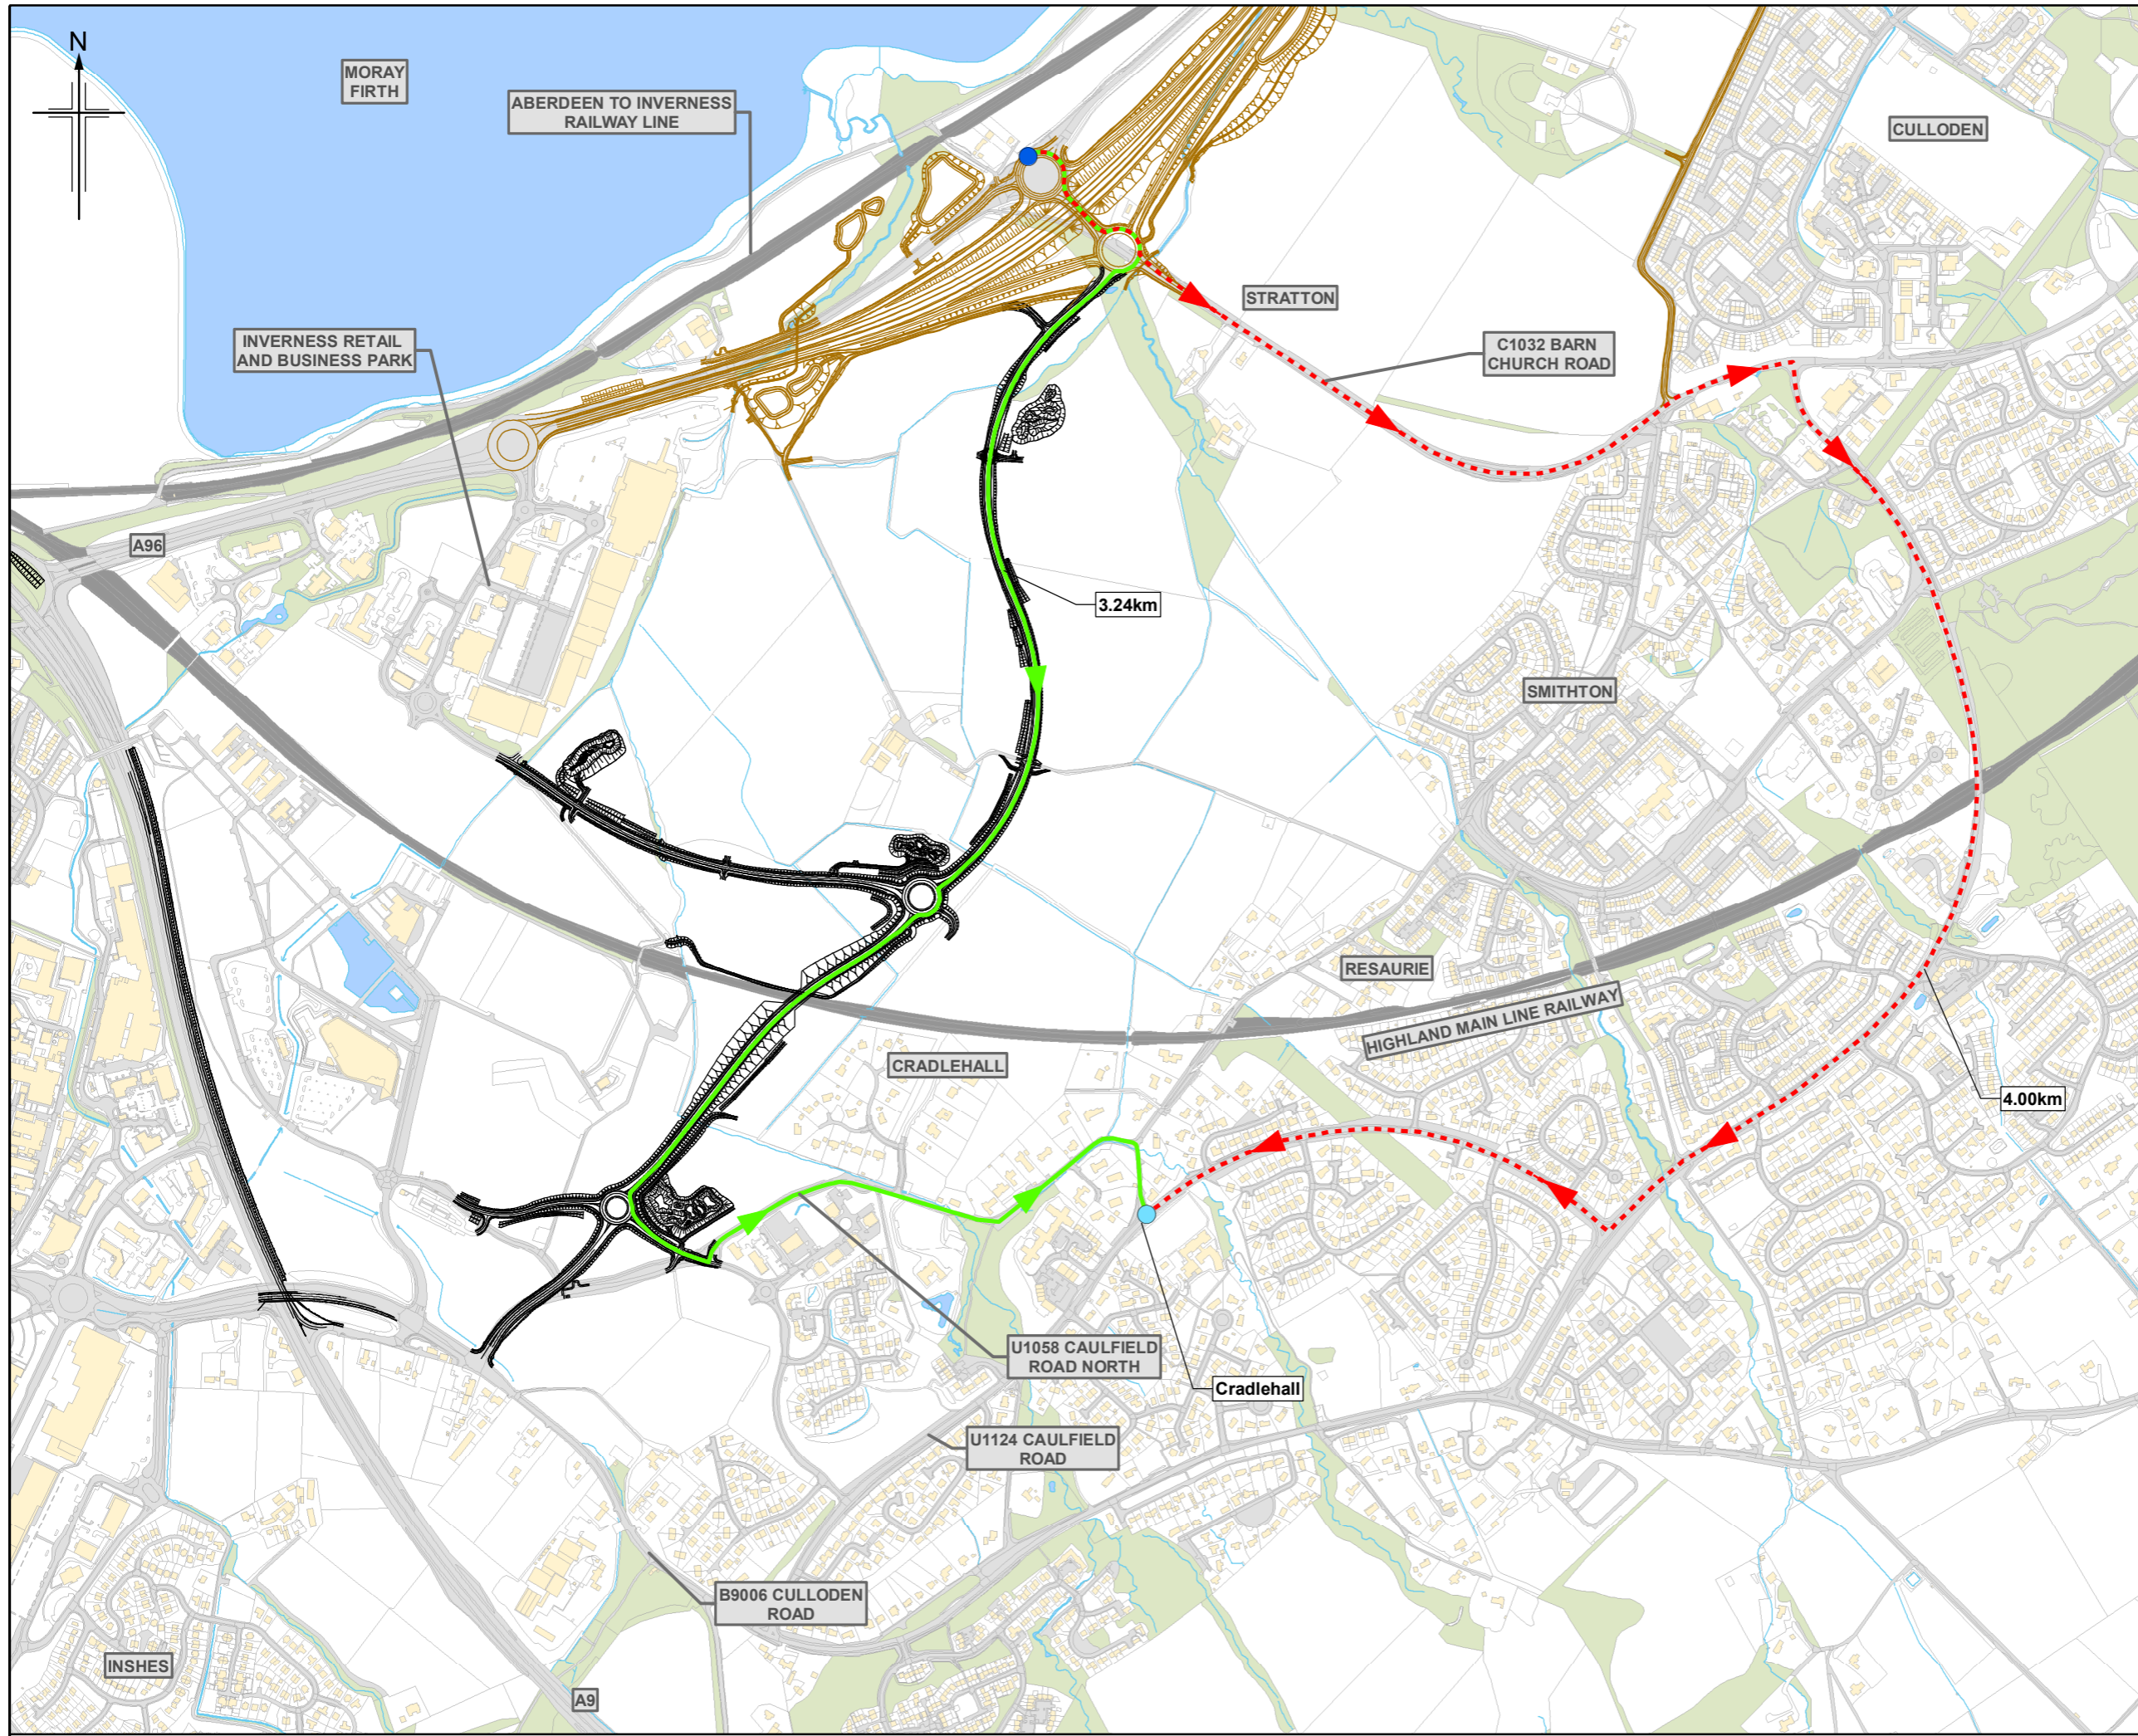

- Legend**
- Proposed Scheme (DMRB Stage 3 design)
 - A96 Dualling Inverness to Nairn (including Nairn Bypass) Scheme Proposals
- Category**
- Residential Area
 - Connection from the A96
 - Current Access Route
 - Change in Access Route

C00	SEPT 2019	EAIR Publication	CS	AN	KL	DGC
Rev.	Rev. Date	Purpose of revision	Orig/Dwn	Checkd	Rev'd	Apprv'd

JACOBS
 95 Botwell Street, Glasgow, G2 7HX, UK
 Tel: +44(0)141 243 8000
 www.jacobs.com




Client
A9/A96 Inshes to Smithton



Drawing title
**DMRB Stage 3 EIAR
 Change in Vehicle Access**

Sheet 5 of 21

Drawing Status	A - APPROVED AS STAGE COMPLETE	
Scale	1:10,000 @ A3	DO NOT SCALE
Jacobs No.	B2103501	
BIM No.	A9-A96IS-JAC-EGN-XXX-FG-EN-1526	
Drawing number	Figure 15.5e	Rev C00

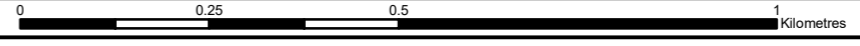

© Copyright 2019 Jacobs U.K. Limited. The concepts and information contained in this document are the property of Jacobs. Use or copying of this document in whole or in part without the written permission of Jacobs constitutes an infringement of copyright. Limitation: This drawing has been prepared on behalf of, and for the exclusive use of Jacobs' Client, and is subject to, and issued in accordance with, the provisions of the contract between Jacobs and the Client. Jacobs accepts no liability or responsibility whatsoever for, or in respect of, any use of, or reliance upon, this drawing by any third party.

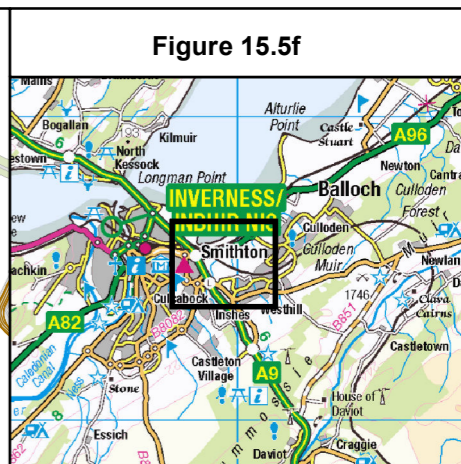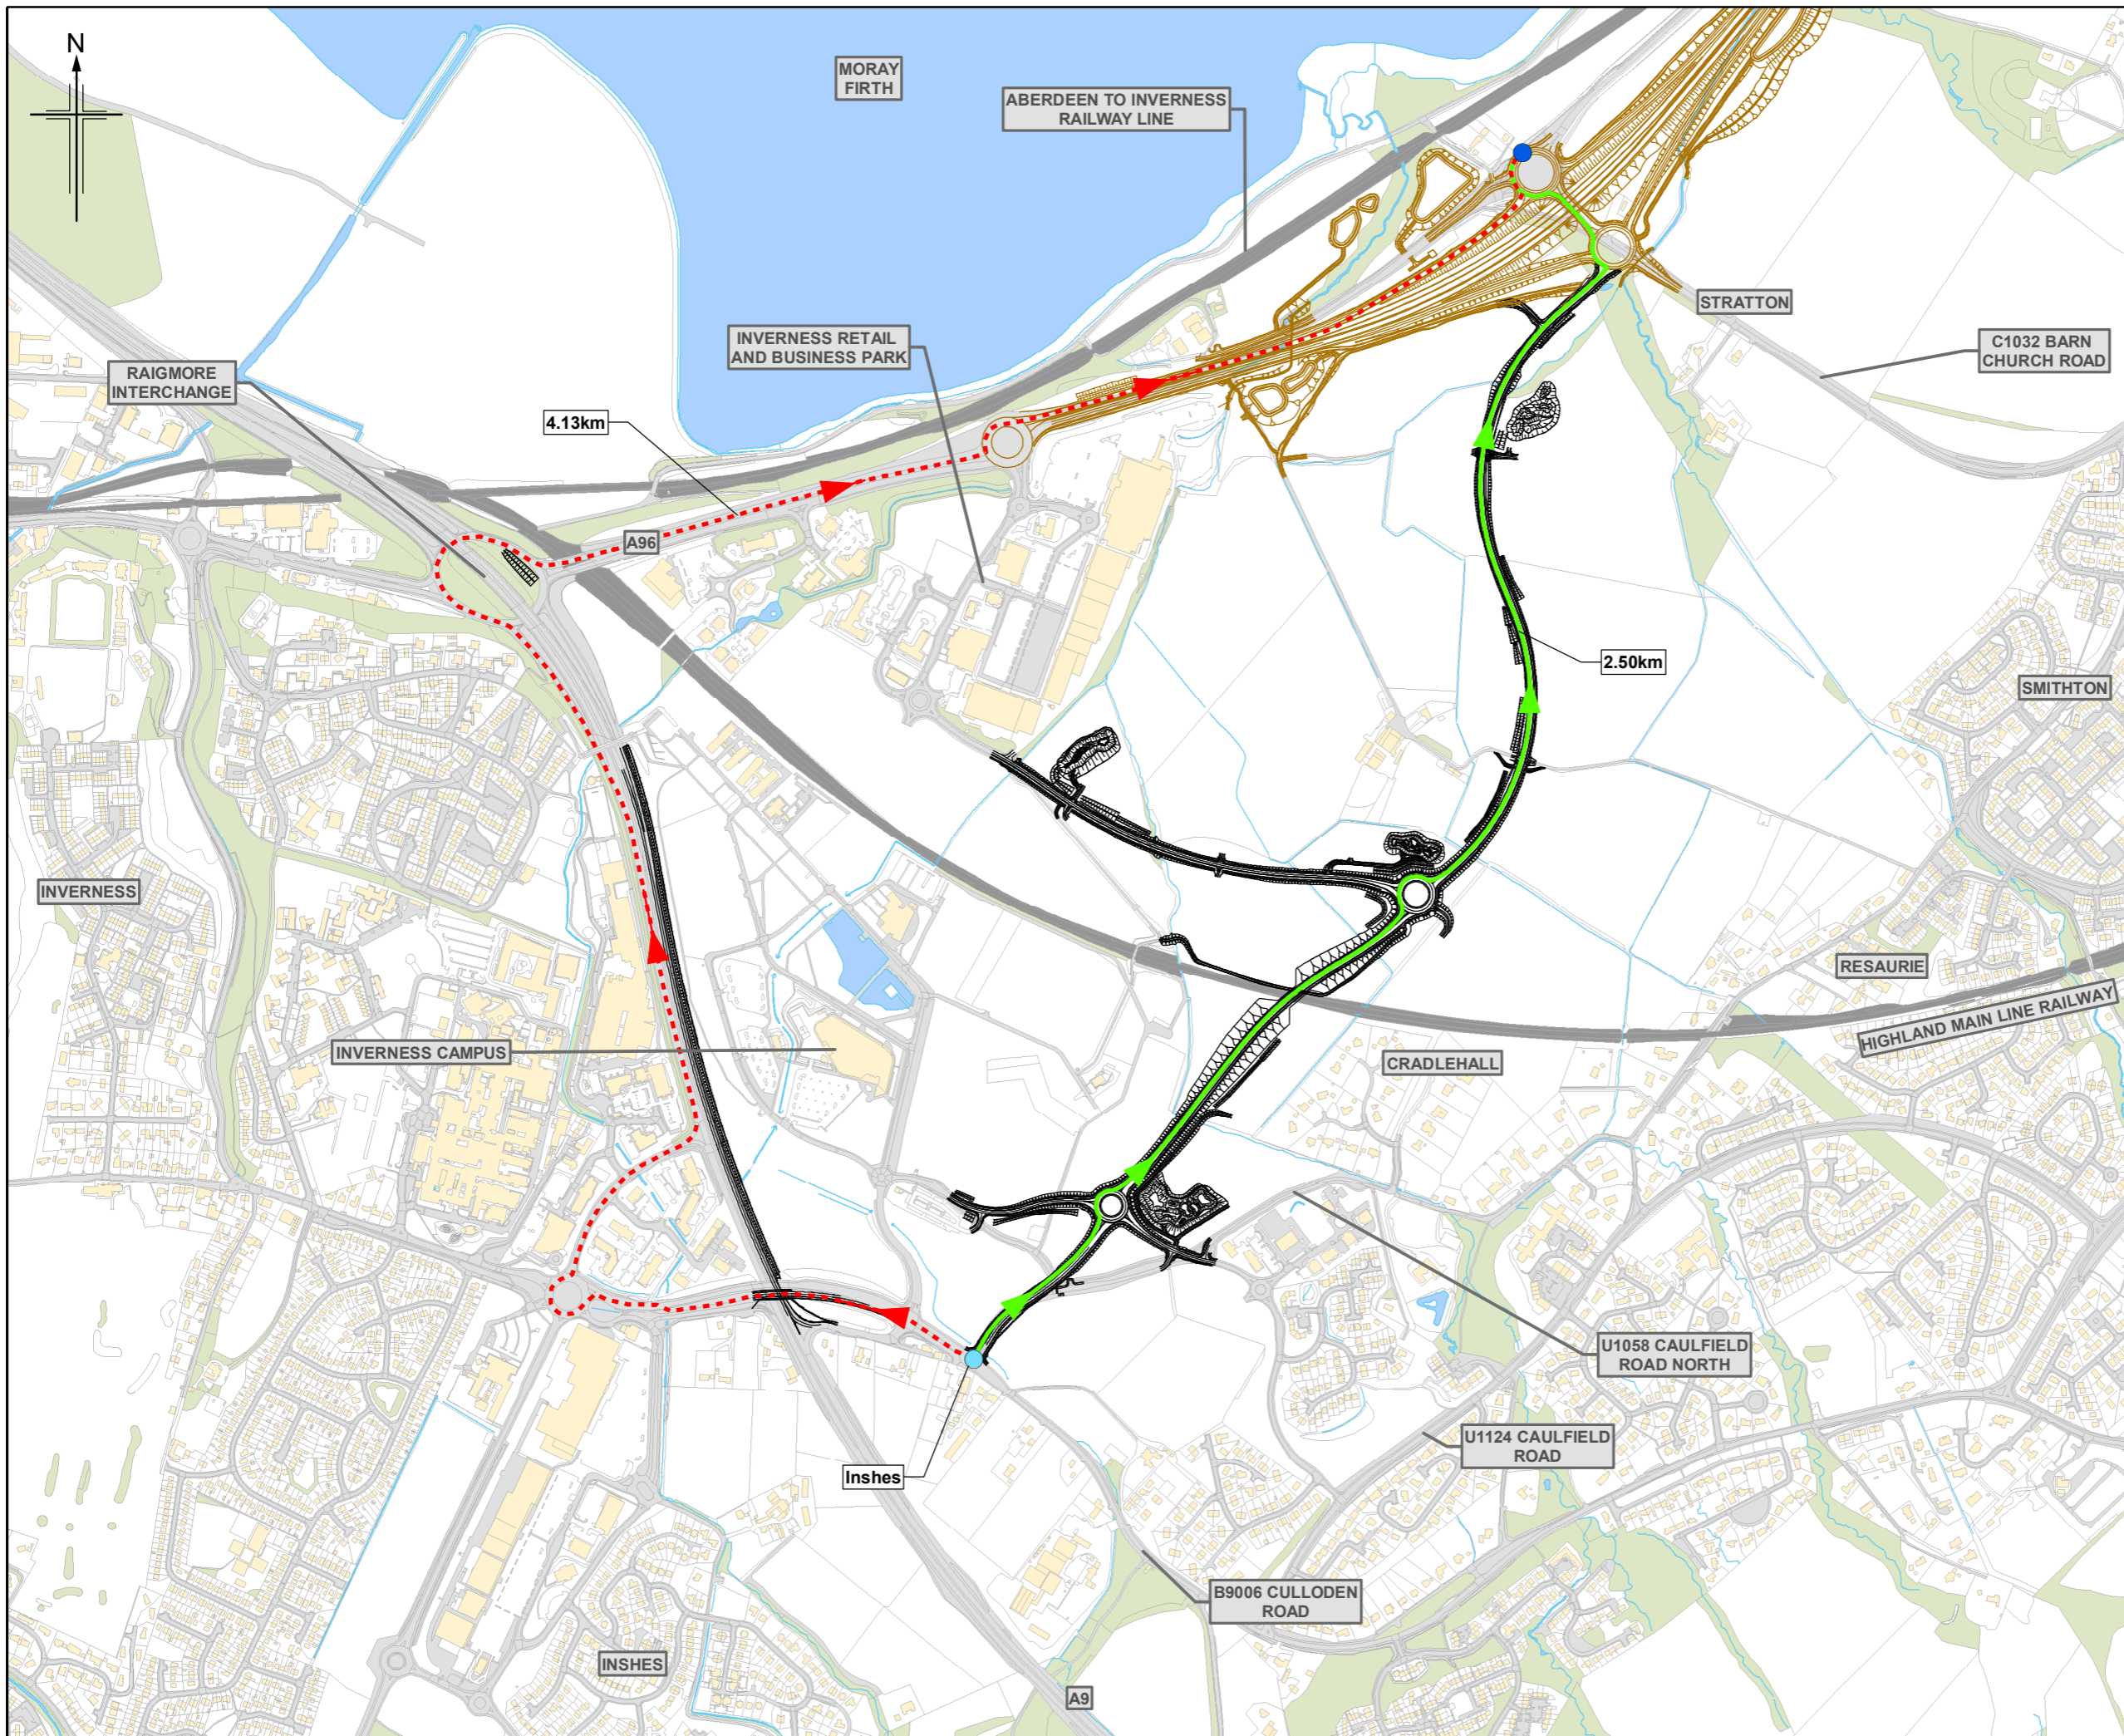

- Legend**
- Proposed Scheme (DMRB Stage 3 design)
 - A96 Dualling Inverness to Nairn (including Nairn Bypass) Scheme Proposals
- Category**
- Residential Area
 - Connection to the A96
 - Current Access Route
 - Change in Access Route

C00	SEPT 2019	EAIR Publication	CS	AN	KL	DGC
Rev.	Rev. Date	Purpose of revision	Orig/Dwn	Checkd	Rev'd	Apprv'd

JACOBS
 95 Botwell Street, Glasgow, G2 7HX, UK
 Tel: +44(0)141 243 8000
 www.jacobs.com

Client




TRANSPORT SCOTLAND
 COMHDAIL ALBA

Project **A9/A96 Inshes to Smيثton**

Drawing title **DMRB Stage 3 EIAR Change in Vehicle Access**

Sheet 6 of 21

Drawing Status	A - APPROVED AS STAGE COMPLETE	
Scale	1:10,000 @ A3	DO NOT SCALE
Jacobs No.	B2103501	
BIM No.	A9-A96IS-JAC-EGN-XXX-FG-EN-1527	
Drawing number	Figure 15.5f	Rev C00

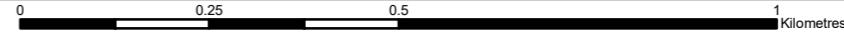

© Copyright 2019 Jacobs U.K. Limited. The concepts and information contained in this document are the property of Jacobs. Use or copying of this document in whole or in part without the written permission of Jacobs constitutes an infringement of copyright. Limitation: This drawing has been prepared on behalf of, and for the exclusive use of Jacobs' Client, and is subject to, and issued in accordance with, the provisions of the contract between Jacobs and the Client. Jacobs accepts no liability or responsibility whatsoever for, or in respect of, any use of, or reliance upon, this drawing by any third party.