

Legend

- Proposed Scheme (DMRB Stage 3 design)
- A96 Dualling Inverness to Nairn (including Nairn Bypass) Scheme Proposals

Category

- Residential Area
- Connection from the A96
- Current Access Route
- Change in Access Route

C00	SEPT 2019	EAIR Publication	CS	AN	KL	DGC
Rev.	Rev. Date	Purpose of revision	Orig/Dwn	Checkd	Rev'd	Apprv'd

JACOBS
 95 Botwell Street, Glasgow, G2 7HX, UK
 Tel: +44(0)141 243 8000
 www.jacobs.com

Client


TRANSPORT SCOTLAND
 COMHDAIL ALBA

Project **A9/A96 Inshes to Smيثton**

Drawing title **DMRB Stage 3 EIAR
 Change in Vehicle Access**

Sheet 7 of 21

Drawing Status	A - APPROVED AS STAGE COMPLETE	
Scale	1:10,000 @ A3	DO NOT SCALE
Jacobs No.	B2103501	
BIM No.	A9-A96IS-JAC-EGN-XXX-FG-EN-1528	
Drawing number	Figure 15.5g	Rev C00

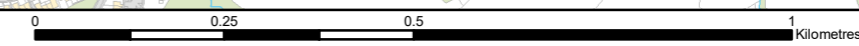

© Copyright 2019 Jacobs U.K. Limited. The concepts and information contained in this document are the property of Jacobs. Use or copying of this document in whole or in part without the written permission of Jacobs constitutes an infringement of copyright. Limitation: This drawing has been prepared on behalf of, and for the exclusive use of Jacobs' Client, and is subject to, and issued in accordance with, the provisions of the contract between Jacobs and the Client. Jacobs accepts no liability or responsibility whatsoever for, or in respect of, any use of, or reliance upon, this drawing by any third party.


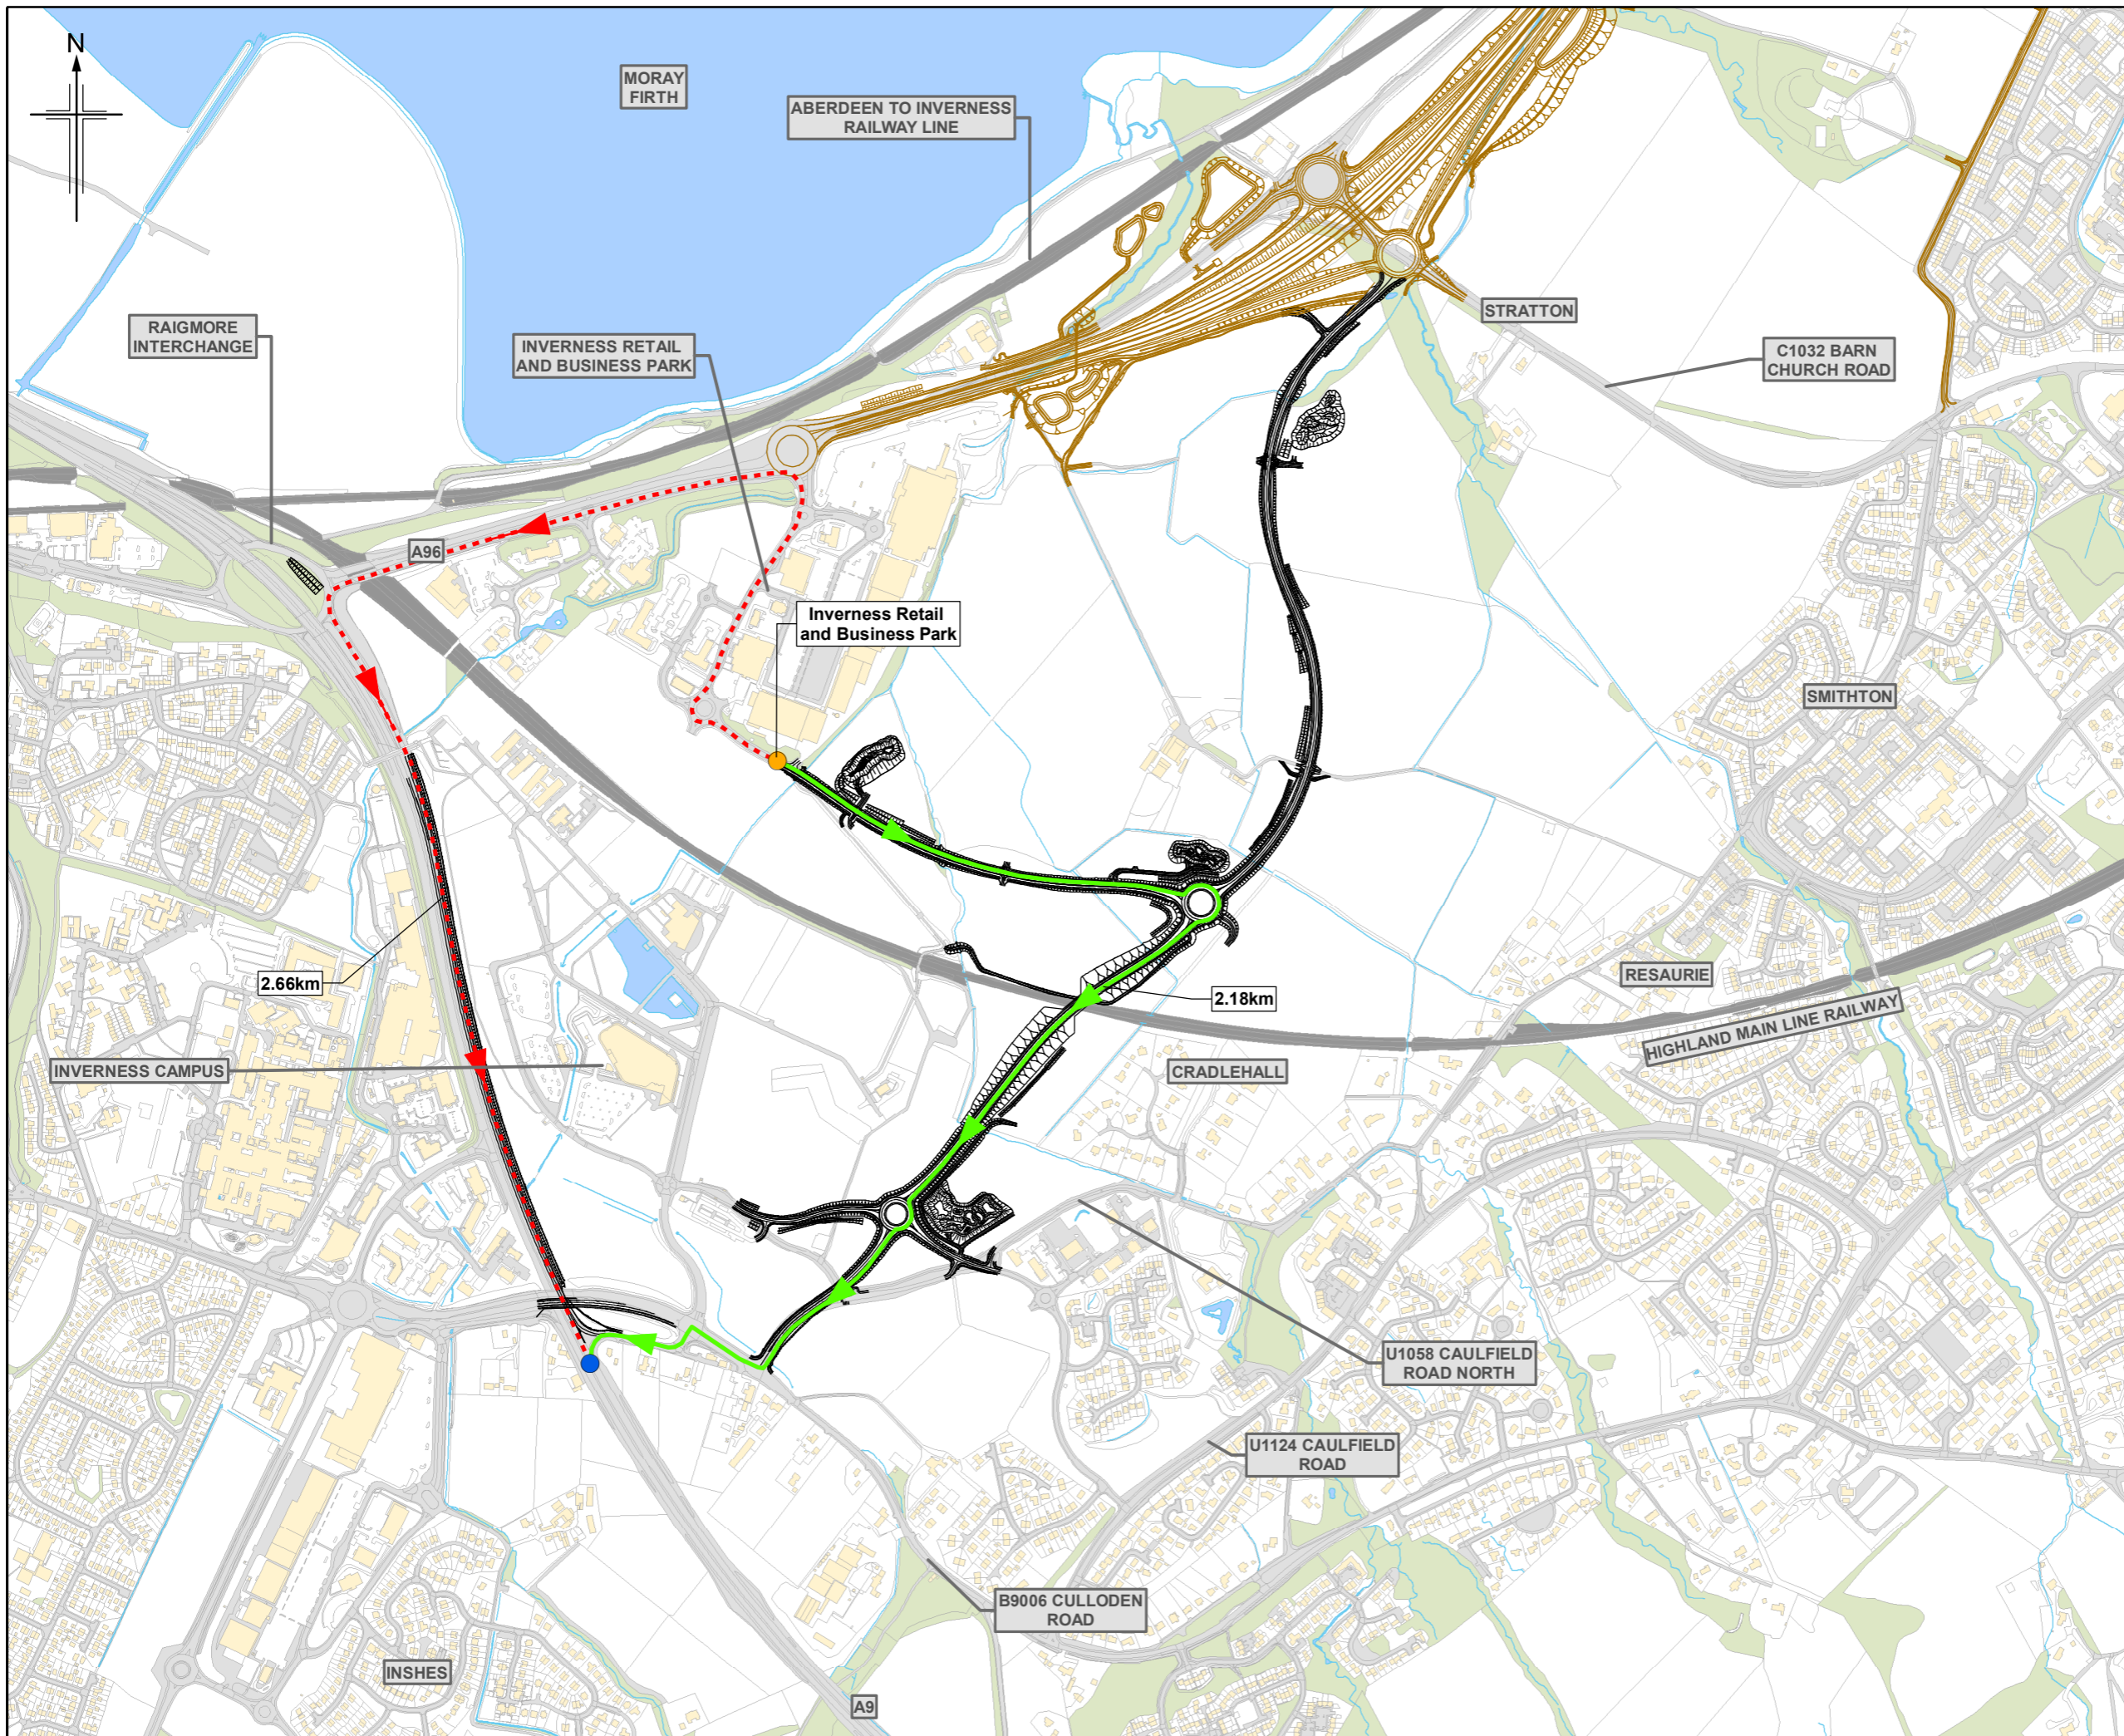


Figure 15.5h



- Legend**
- Proposed Scheme (DMRB Stage 3 design)
 - A96 Dualling Inverness to Nairn (including Nairn Bypass) Scheme Proposals
- Category**
- Commercial Property
 - Connection to the A9
 - Current Access Route
 - Change in Access Route

C00	SEPT 2019	EAIR Publication	CS	AN	KL	DGC
Rev.	Rev. Date	Purpose of revision	Orig/Dwn	Checkd	Rev'd	Apprv'd

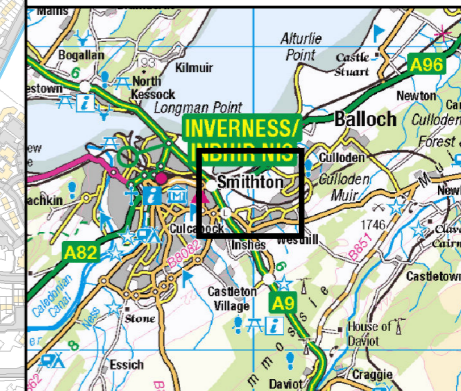




Client
Project
A9/A96 Inshes to Smitton

Drawing title
**DMRB Stage 3 EAIR
Change in Vehicle Access**

Drawing Status	A - APPROVED AS STAGE COMPLETE
Scale	1:10,000 @ A3 DO NOT SCALE
JACOBS No.	B2103501
BIM No.	A9-A96IS-JAC-EGN-XXX-FG-EN-1529
Drawing number	Figure 15.5h
Rev	C00

© Copyright 2019 Jacobs U.K. Limited. The concepts and information contained in this document are the property of Jacobs. Use or copying of this document in whole or in part without the written permission of Jacobs constitutes an infringement of copyright. Limitation: This drawing has been prepared on behalf of, and for the exclusive use of Jacobs' Client, and is subject to, and issued in accordance with, the provisions of the contract between Jacobs and the Client. Jacobs accepts no liability or responsibility whatsoever for, or in respect of, any use of, or reliance upon, this drawing by any third party.

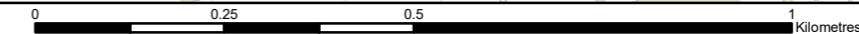

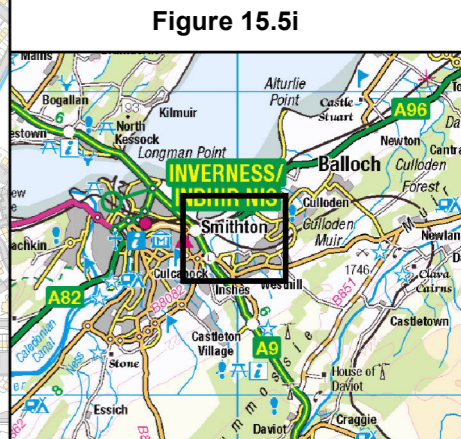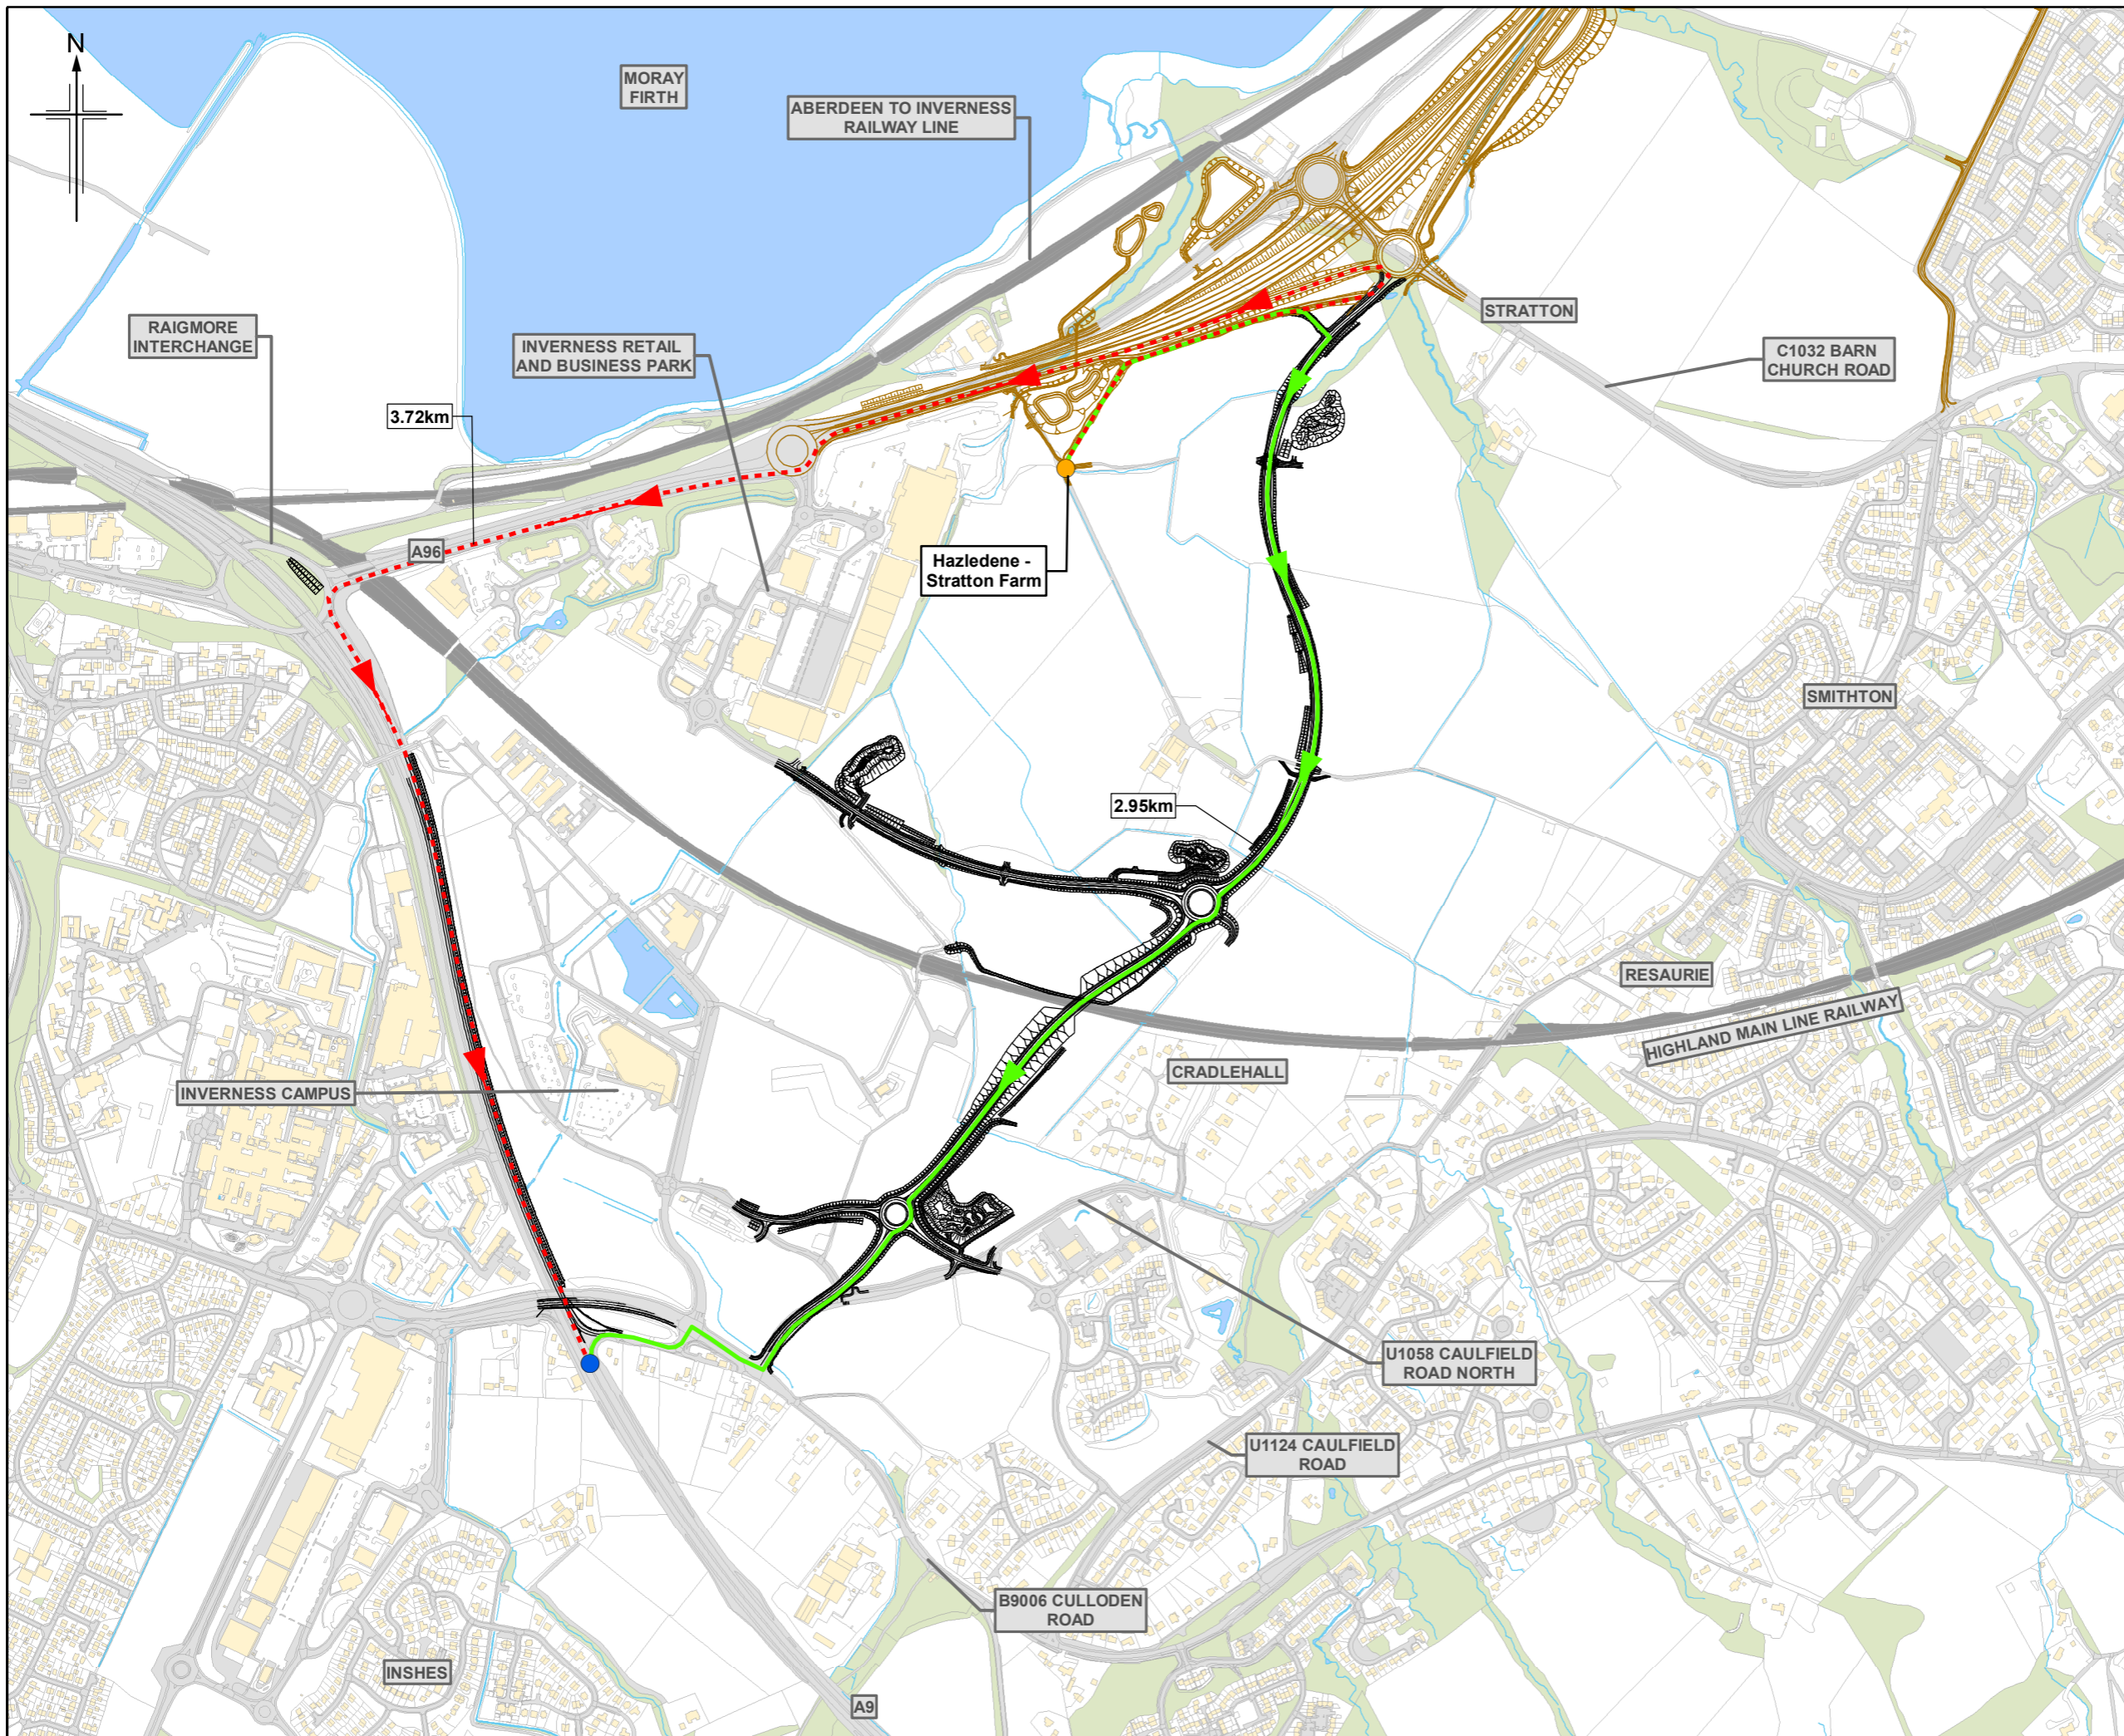

- Legend**
- Proposed Scheme (DMRB Stage 3 design)
 - A96 Dualling Inverness to Nairn (including Nairn Bypass) Scheme Proposals
- Category**
- Commercial Property
 - Connection to the A9
 - Current Access Route
 - Change in Access Route

C00	SEPT 2019	EAIR Publication	CS	AN	KL	DGC
Rev.	Rev. Date	Purpose of revision	Orig/Dwn	Checkd	Rev'd	Apprv'd

JACOBS
 95 Botwell Street, Glasgow, G2 7HX, UK
 Tel: +44(0)141 243 8000
 www.jacobs.com




Client
 Project **A9/A96 Inshes to Smيثton**



Drawing title
**DMRB Stage 3 EAIR
 Change in Vehicle Access**

Sheet 9 of 21

Drawing Status	A - APPROVED AS STAGE COMPLETE	
Scale	1:10,000 @ A3	DO NOT SCALE
Jacobs No.	B2103501	
BIM No.	A9-A96IS-JAC-EGN-XXX-FG-EN-1531	
Drawing number	Figure 15.5i	Rev C00

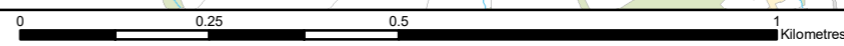

© Copyright 2019 Jacobs U.K. Limited. The concepts and information contained in this document are the property of Jacobs. Use or copying of this document in whole or in part without the written permission of Jacobs constitutes an infringement of copyright. Limitation: This drawing has been prepared on behalf of, and for the exclusive use of Jacobs' Client, and is subject to, and issued in accordance with, the provisions of the contract between Jacobs and the Client. Jacobs accepts no liability or responsibility whatsoever for, or in respect of, any use of, or reliance upon, this drawing by any third party.

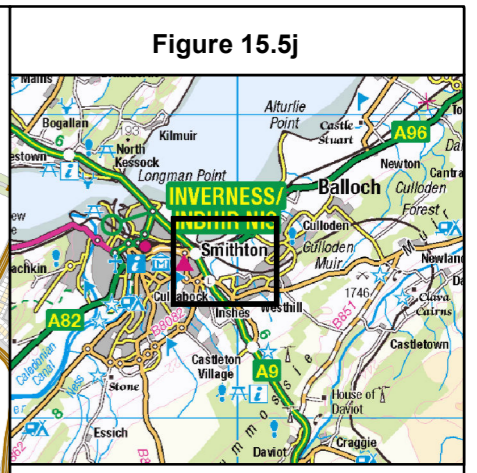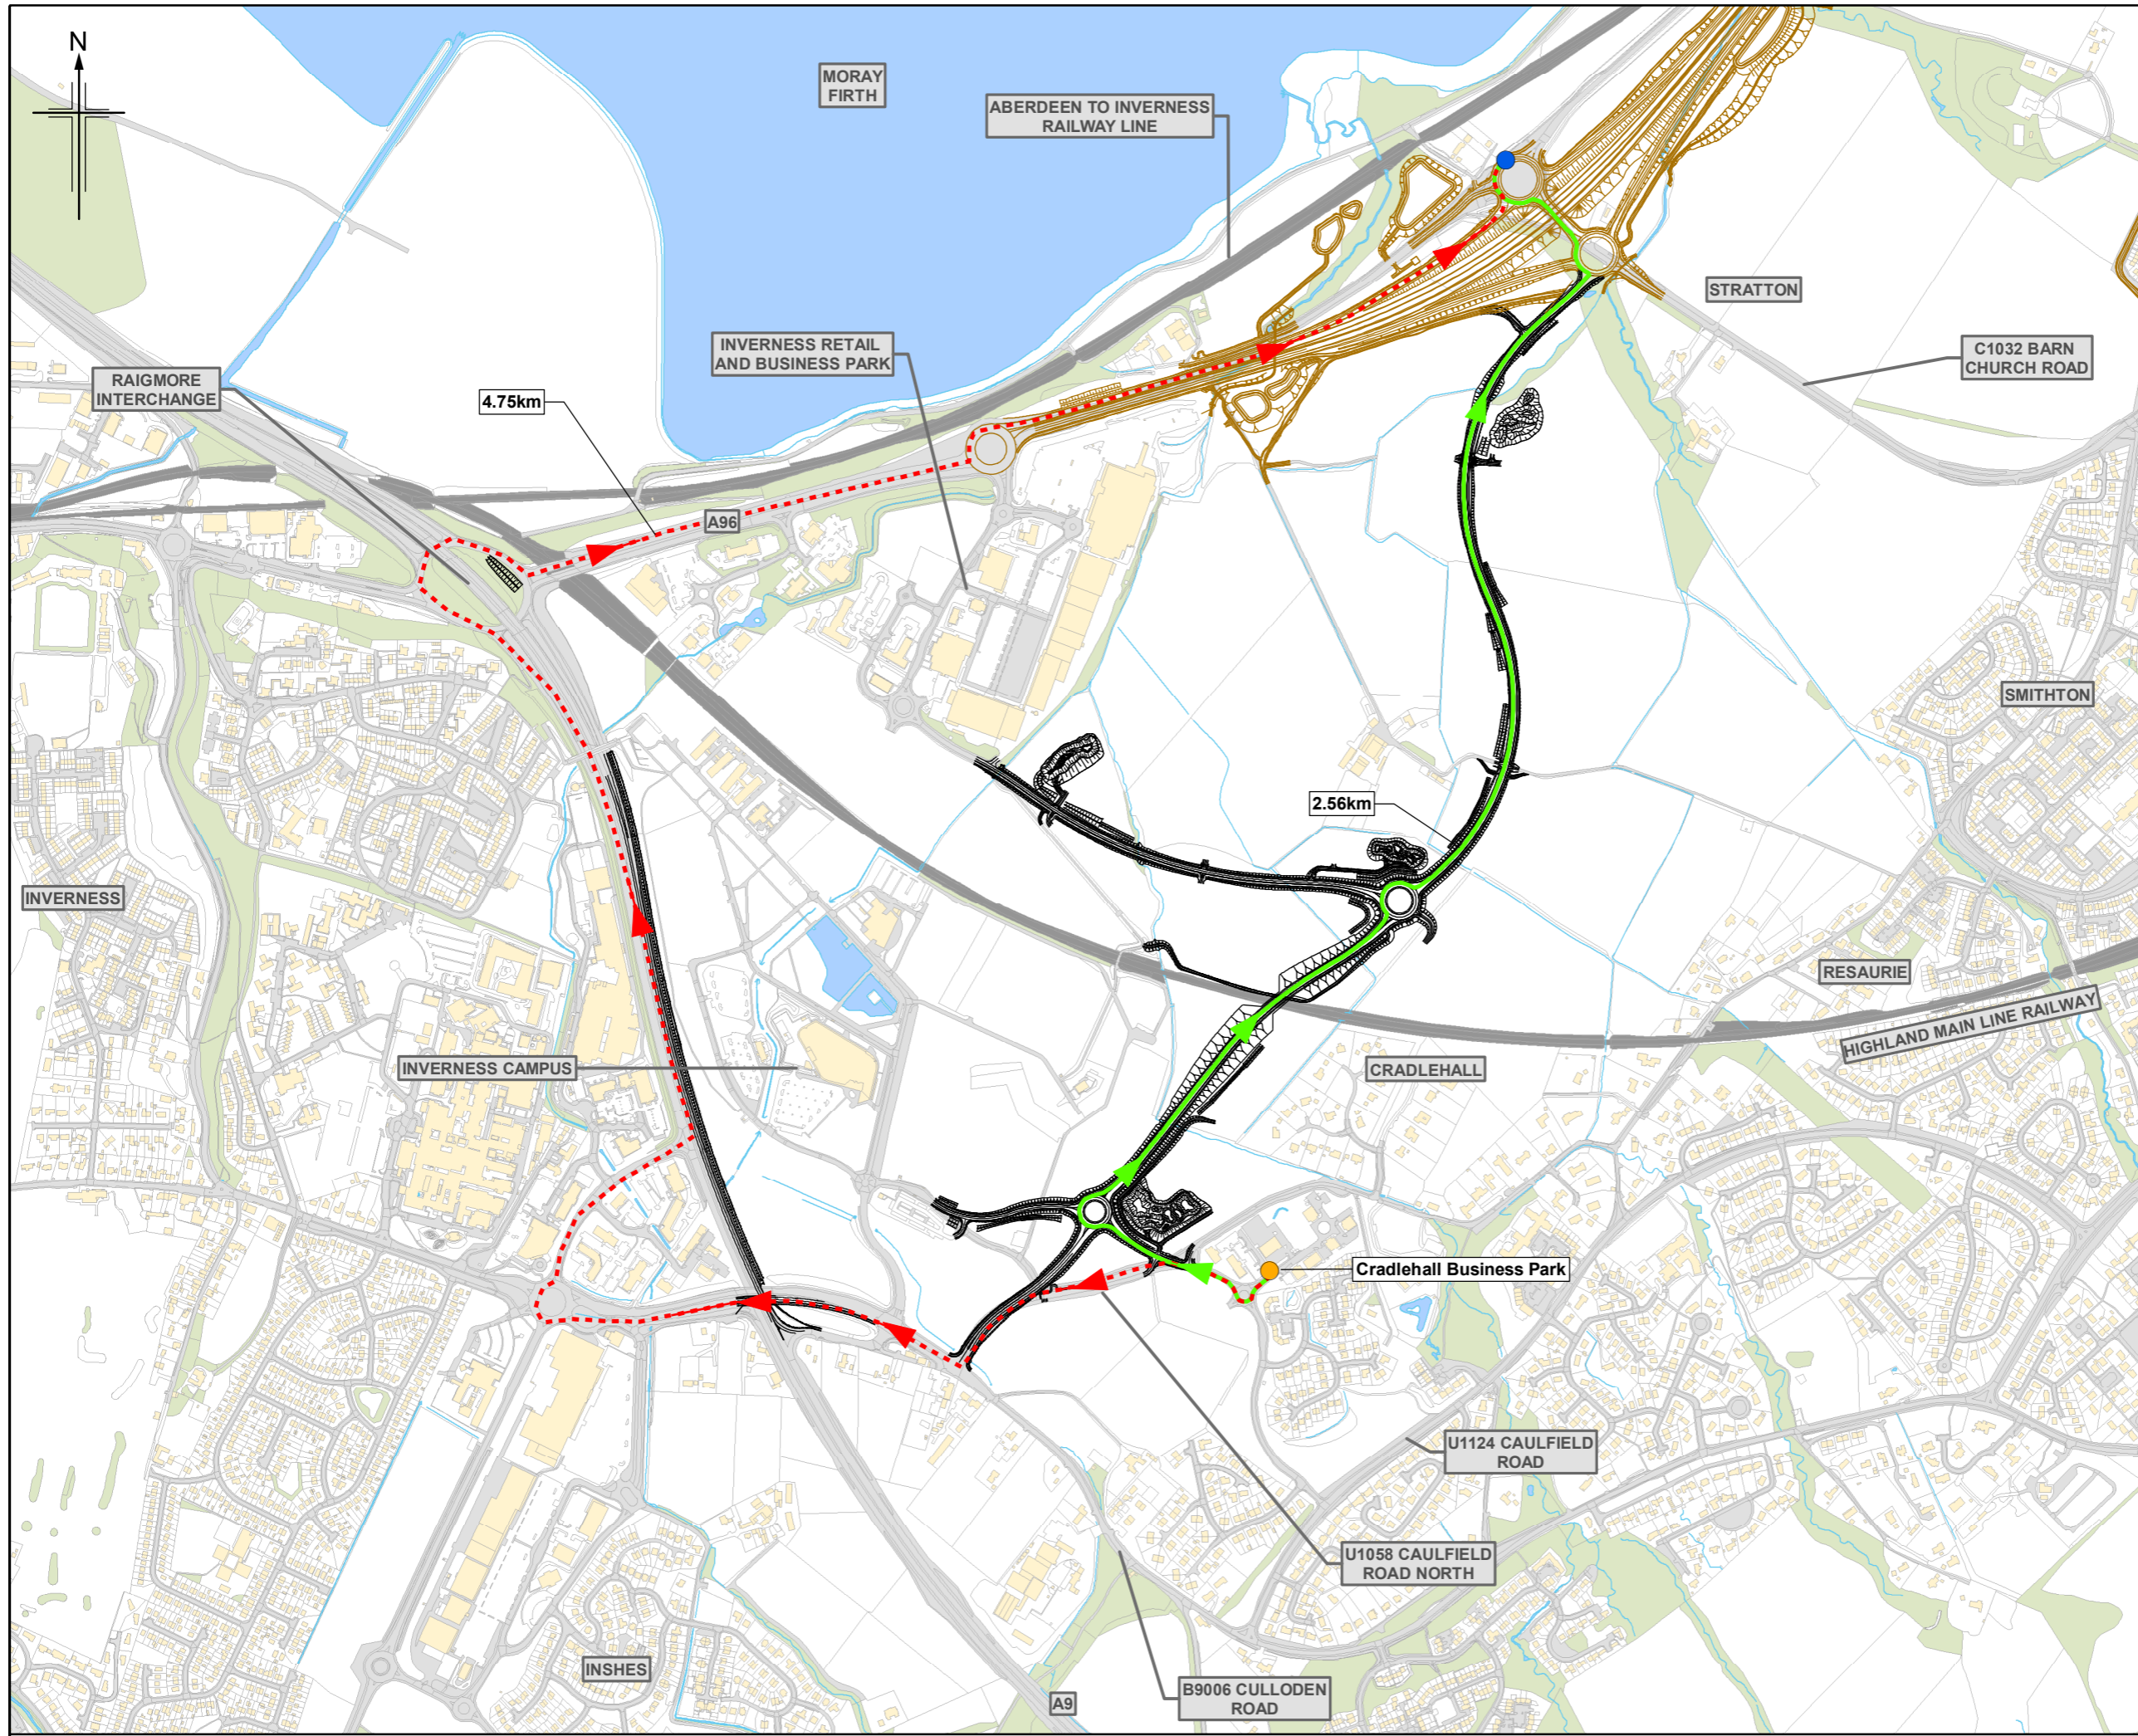

- Legend**
- Proposed Scheme (DMRB Stage 3 design)
 - A96 Dualling Inverness to Nairn (including Nairn Bypass) Scheme Proposals
- Category**
- Commercial Property
 - Connection to the A96
 - Current Access Route
 - Change in Access Route

C00	SEPT 2019	EAIR Publication	CS	AN	KL	DGC
Rev.	Rev. Date	Purpose of revision	Orig/Dwn	Checkd	Rev'd	Apprv'd

JACOBS
 95 Botwell Street, Glasgow, G2 7HX, UK
 Tel: +44(0)141 243 8000
 www.jacobs.com




Client
 Project **A9/A96 Inshes to Smithton**



Drawing title
**DMRB Stage 3 EAIR
 Change in Vehicle Access**

Sheet 10 of 21

Drawing Status	A - APPROVED AS STAGE COMPLETE	
Scale	1:10,000 @ A3	DO NOT SCALE
Jacobs No.	B2103501	
BIM No.	A9-A96IS-JAC-EGN-XXX-FG-EN-1532	
Drawing number	Figure 15.5j	Rev C00

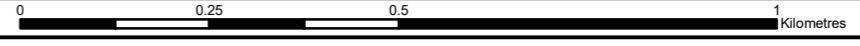

© Copyright 2019 Jacobs U.K. Limited. The concepts and information contained in this document are the property of Jacobs. Use or copying of this document in whole or in part without the written permission of Jacobs constitutes an infringement of copyright. Limitation: This drawing has been prepared on behalf of, and for the exclusive use of Jacobs' Client, and is subject to, and issued in accordance with, the provisions of the contract between Jacobs and the Client. Jacobs accepts no liability or responsibility whatsoever for, or in respect of, any use of, or reliance upon, this drawing by any third party.

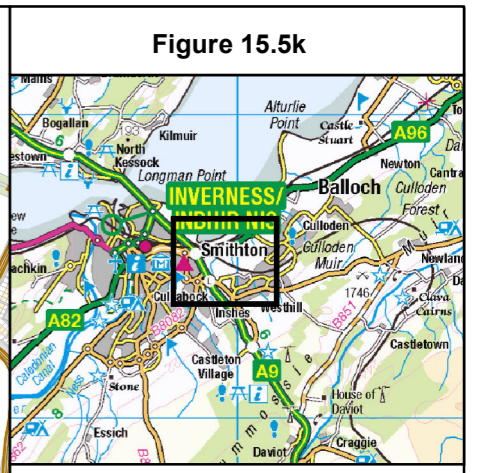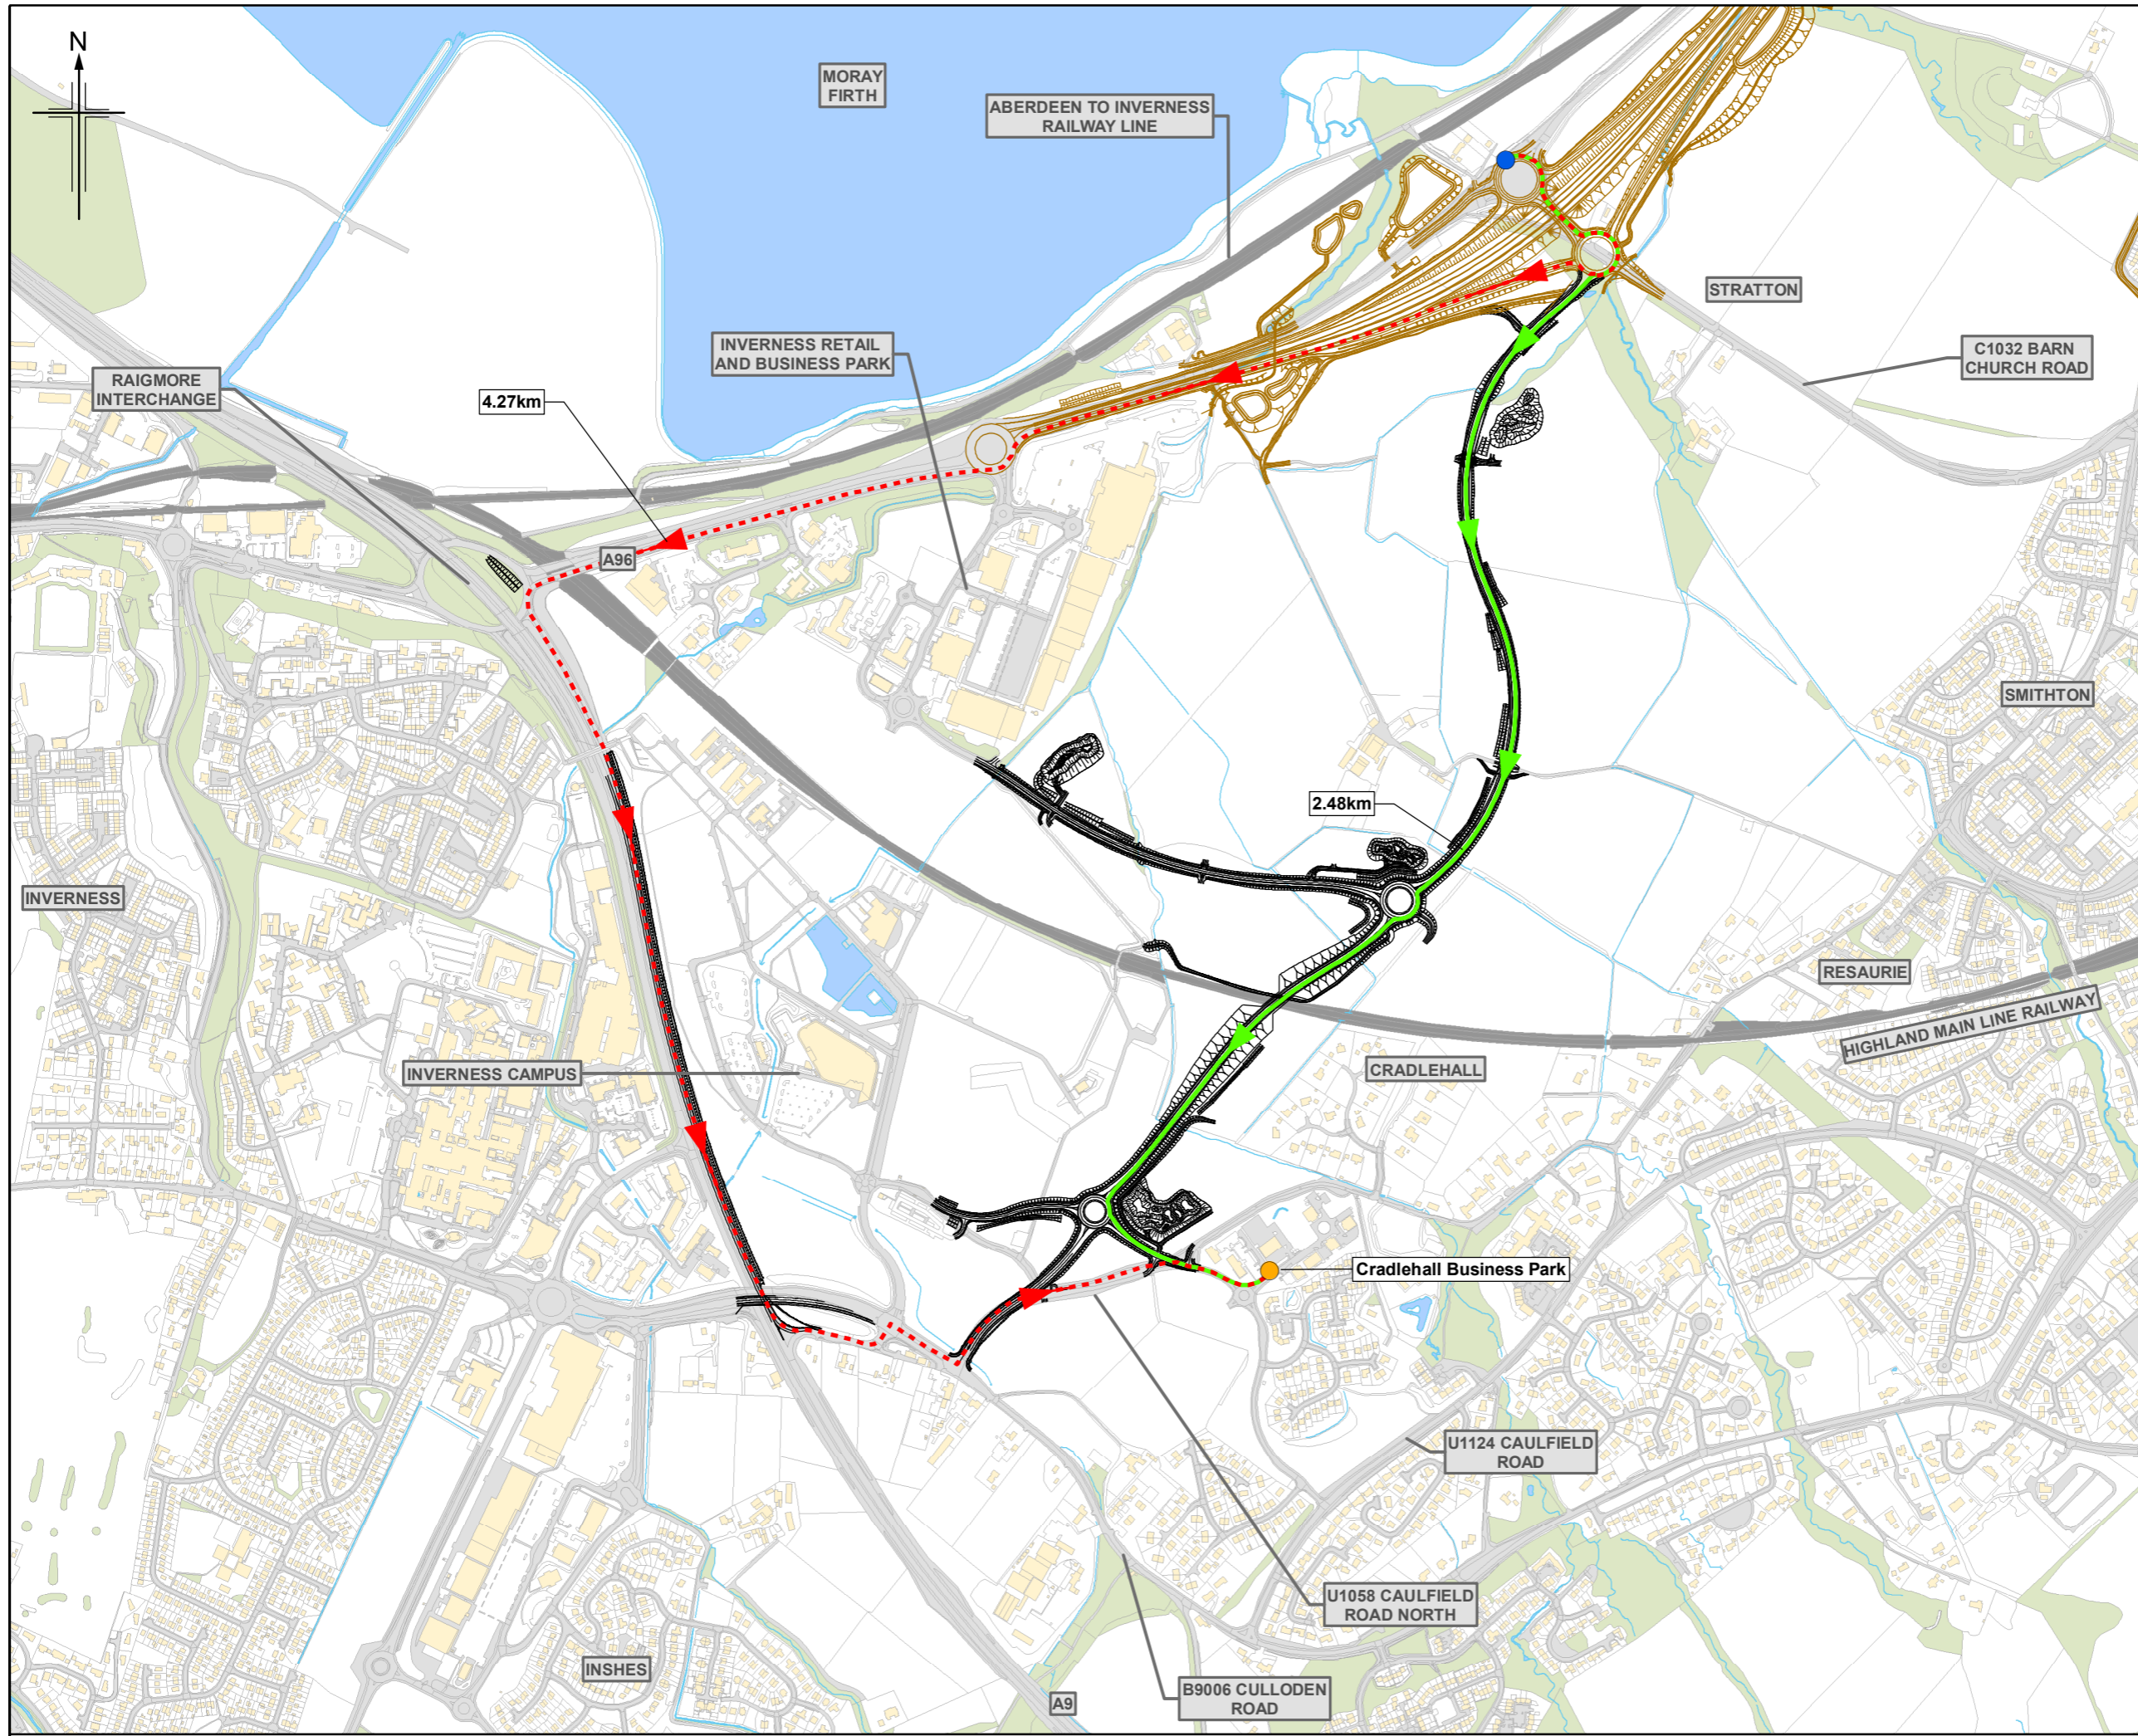

- Legend**
- Proposed Scheme (DMRB Stage 3 design)
 - A96 Dualling Inverness to Nairn (including Nairn Bypass) Scheme Proposals
- Category**
- Commercial Property
 - Connection from the A96
 - Current Access Route
 - Change in Access Route

C00	SEPT 2019	EAIR Publication	CS	AN	KL	DGC
Rev.	Rev. Date	Purpose of revision	Orig/Dwn	Checkd	Rev'd	Apprv'd

JACOBS
 95 Botwell Street, Glasgow, G2 7HX, UK
 Tel: +44(0)141 243 8000
 www.jacobs.com

Client


TRANSPORT SCOTLAND
 COMHCHAL ALBA

Project **A9/A96 Inshes to Smitton**



Drawing title **DMRB Stage 3 EAIR Change in Vehicle Access**

Sheet 11 of 21


Drawing Status	A - APPROVED AS STAGE COMPLETE
Scale	1:10,000 @ A3 DO NOT SCALE
Jacobs No.	B2103501
BIM No.	A9-A96IS-JAC-EGN-XXX-FG-EN-1533
Drawing number	Figure 15.5k
Rev	C00

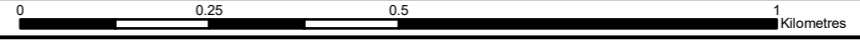




© Copyright 2019 Jacobs U.K. Limited. The concepts and information contained in this document are the property of Jacobs. Use or copying of this document in whole or in part without the written permission of Jacobs constitutes an infringement of copyright. Limitation: This drawing has been prepared on behalf of, and for the exclusive use of Jacobs' Client, and is subject to, and issued in accordance with, the provisions of the contract between Jacobs and the Client. Jacobs accepts no liability or responsibility whatsoever for, or in respect of, any use of, or reliance upon, this drawing by any third party.

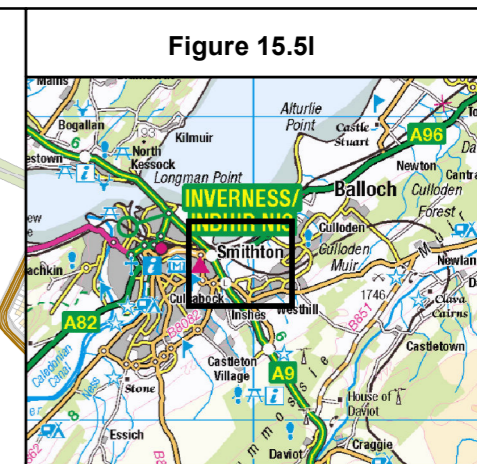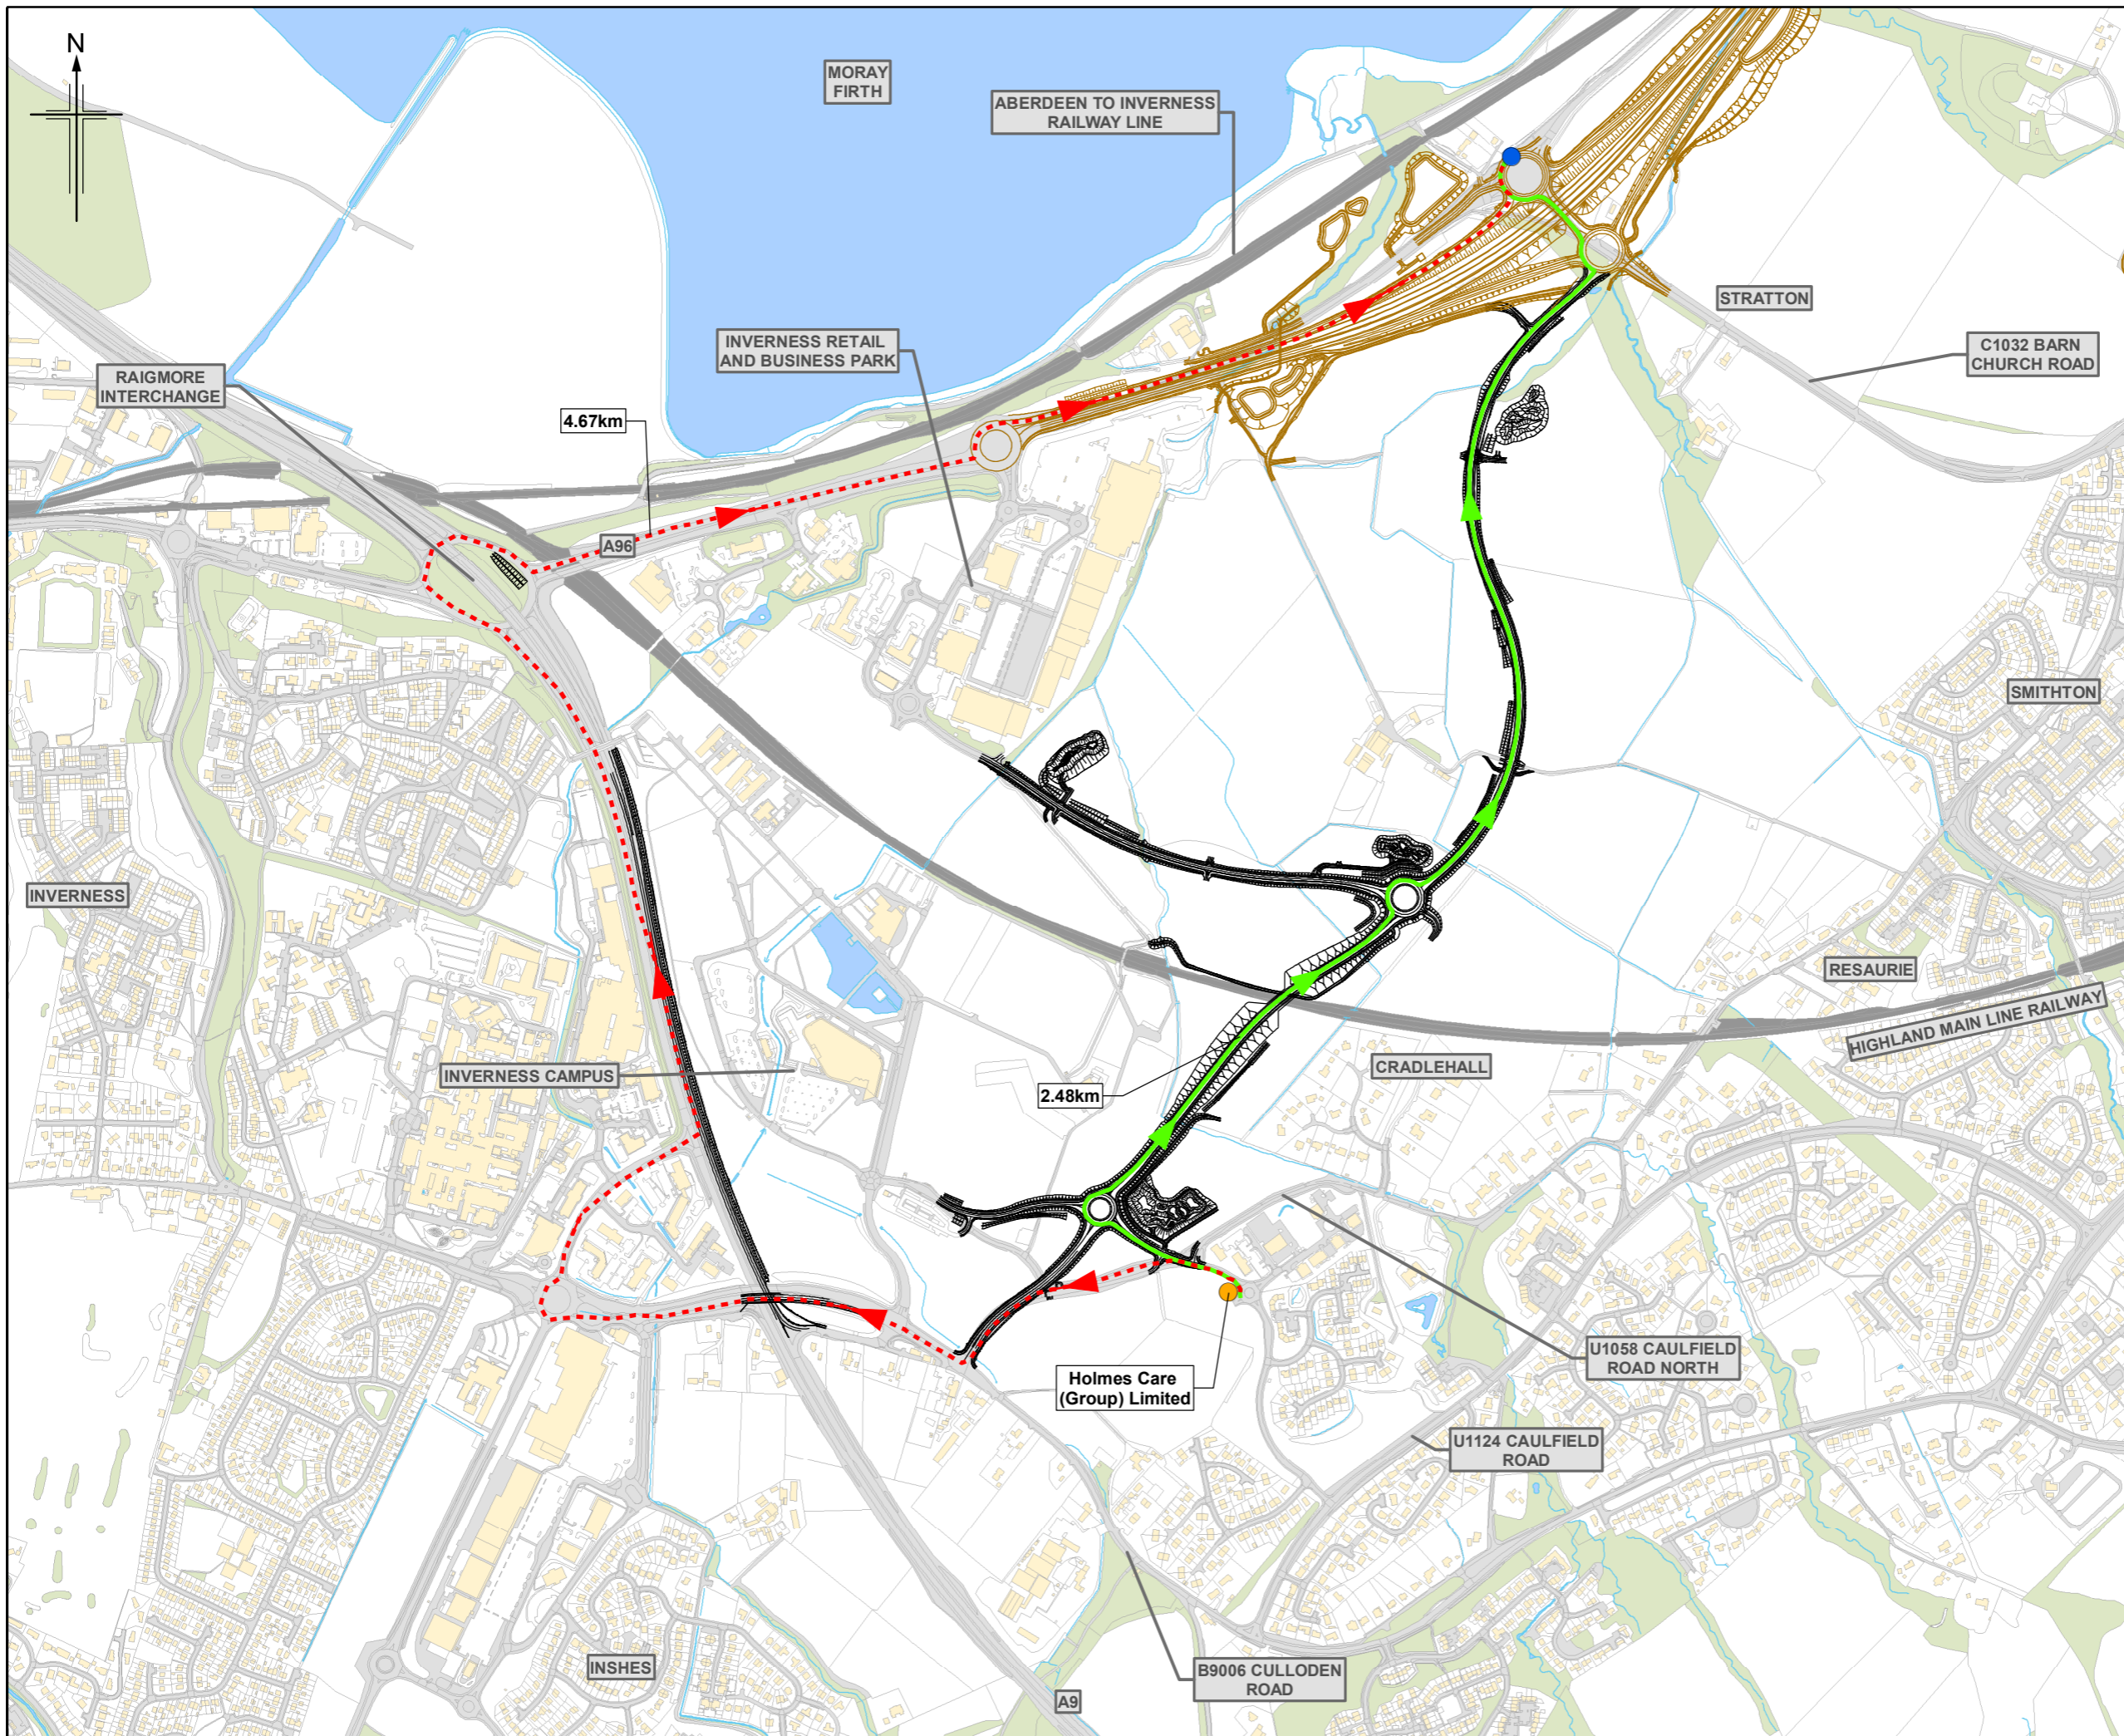

- Figure 15.51**
- Legend**
- Proposed Scheme (DMRB Stage 3 design)
 - A96 Dualling Inverness to Nairn (including Nairn Bypass) Scheme Proposals
- Category**
- Commercial Property
 - Connection to the A96
 - Current Access Route
 - Change in Access Route

C00	SEPT 2019	EAIR Publication	CS	AN	KL	DGC
Rev.	Rev. Date	Purpose of revision	Orig/Dwn	Checkd	Rev'd	Apprv'd
JACOBS 95 Botwell Street, Glasgow, G2 7HX, UK Tel: +44(0)141 243 8000 www.jacobs.com						
Client						
 TRANSPORT SCOTLAND COMHDAHL ALBA						
Project						
A9/A96 Inshes to Smitton						
Drawing title						
DMRB Stage 3 EIAR Change in Vehicle Access						
Sheet 12 of 21						
Drawing Status						
A – APPROVED AS STAGE COMPLETE						
Scale						
1:10,000 @ A3 DO NOT SCALE						
Jacobs No.						
B2103501						
BIM No.						
A9-A96IS-JAC-EGN-XXX-FG-EN-1534						
Drawing number						
Figure 15.51						Rev C00

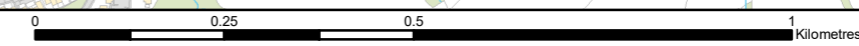

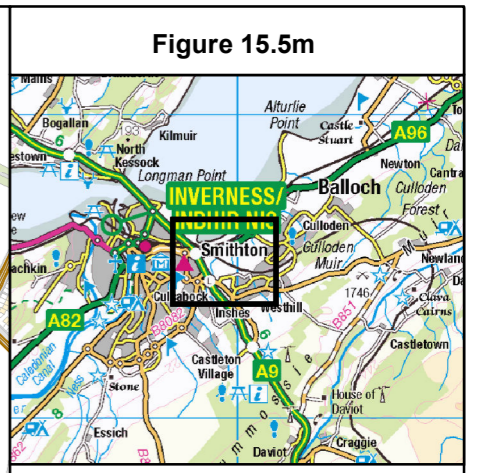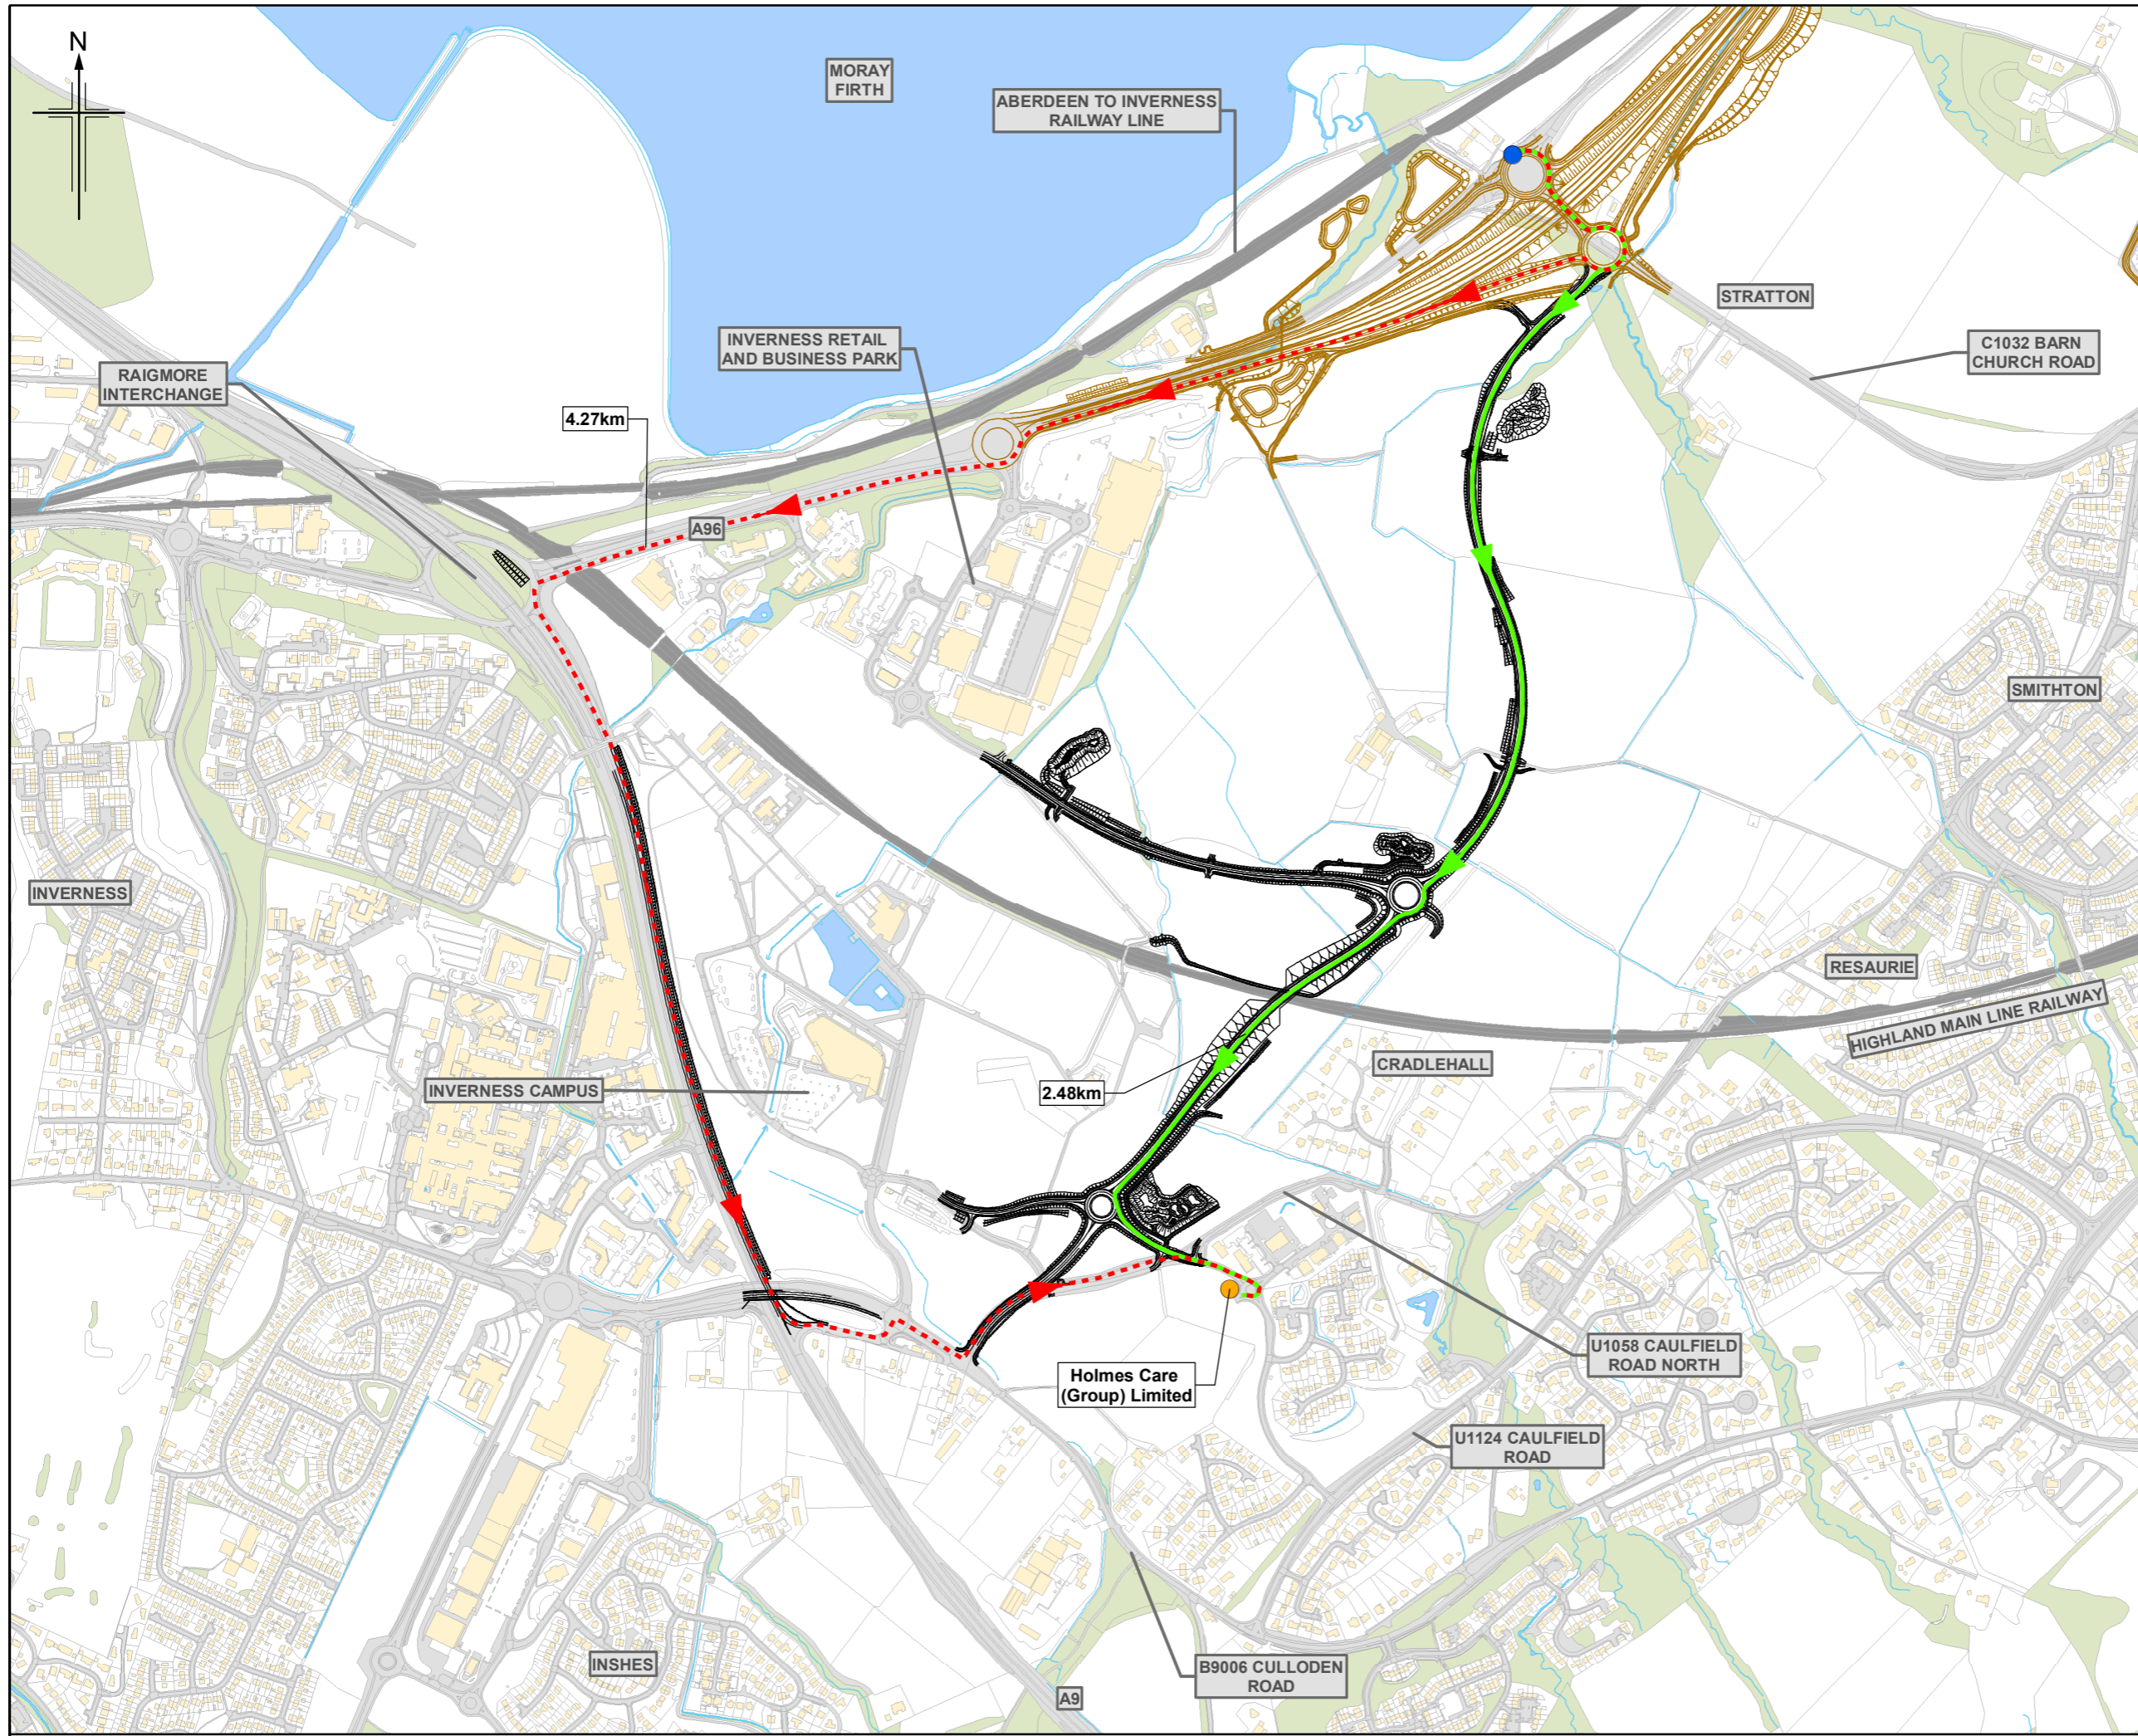

- Legend**
- Proposed Scheme (DMRB Stage 3 design)
 - A96 Dualling Inverness to Nairn (including Nairn Bypass) Scheme Proposals
- Category**
- Commercial Property
 - Connection from the A96
 - - - Current Access Route
 - Change in Access Route

C00	SEPT 2019	EAIR Publication	CS	AN	KL	DGC
Rev.	Rev. Date	Purpose of revision	Orig/Dwn	Checkd	Rev'd	Apprv'd

JACOBS
 95 Botwell Street, Glasgow, G2 7HX, UK
 Tel: +44(0)141 243 8000
 www.jacobs.com

Client



TRANSPORT SCOTLAND
COMHAIL ALBA

Project **A9/A96 Inshes to Smيثton**

Drawing title **DMRB Stage 3 EIAR
Change in Vehicle Access**

Sheet 13 of 21

Drawing Status	A - APPROVED AS STAGE COMPLETE	
Scale	1:10,000 @ A3	DO NOT SCALE
Jacobs No.	B2103501	
BIM No.	A9-A96IS-JAC-EGN-XXX-FG-EN-1535	
Drawing number	Figure 15.5m	Rev C00