

- Legend**
- Proposed Scheme (DMRB Stage 3 design)
  - A96 Dualling Inverness to Nairn (including Nairn Bypass) Scheme Proposals
- Category**
- Commercial Property
  - Connection to the A96
  - Current Access Route
  - Change in Access Route

C00	SEPT 2019	EAIR Publication	CS	AN	KL	DGC
Rev.	Rev. Date	Purpose of revision	Orig/Dwn	Checkd	Rev'd	Apprv'd




Client: **A9/A96 Inshes to Smيثton**



Drawing title: **DMRB Stage 3 EIAR Change in Vehicle Access**

Sheet 14 of 21

Drawing Status	A - APPROVED AS STAGE COMPLETE	
Scale	1:10,000 @ A3	DO NOT SCALE
Jacobs No.	B2103501	
BIM No.	A9-A96IS-JAC-EGN-XXX-FG-EN-1536	
Drawing number	Figure 15.5n	Rev C00

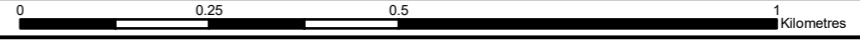

© Copyright 2019 Jacobs U.K. Limited. The concepts and information contained in this document are the property of Jacobs. Use or copying of this document in whole or in part without the written permission of Jacobs constitutes an infringement of copyright. Limitation: This drawing has been prepared on behalf of, and for the exclusive use of Jacobs' Client, and is subject to, and issued in accordance with, the provisions of the contract between Jacobs and the Client. Jacobs accepts no liability or responsibility whatsoever for, or in respect of, any use of, or reliance upon, this drawing by any third party.

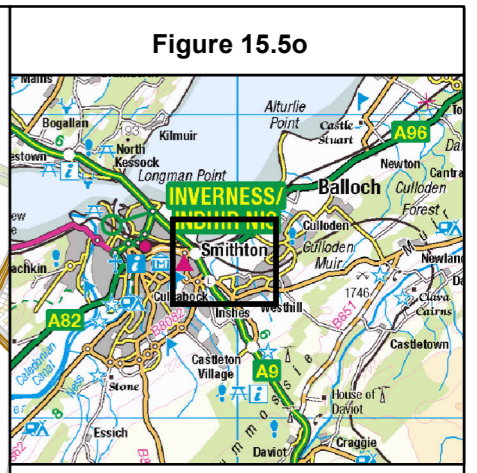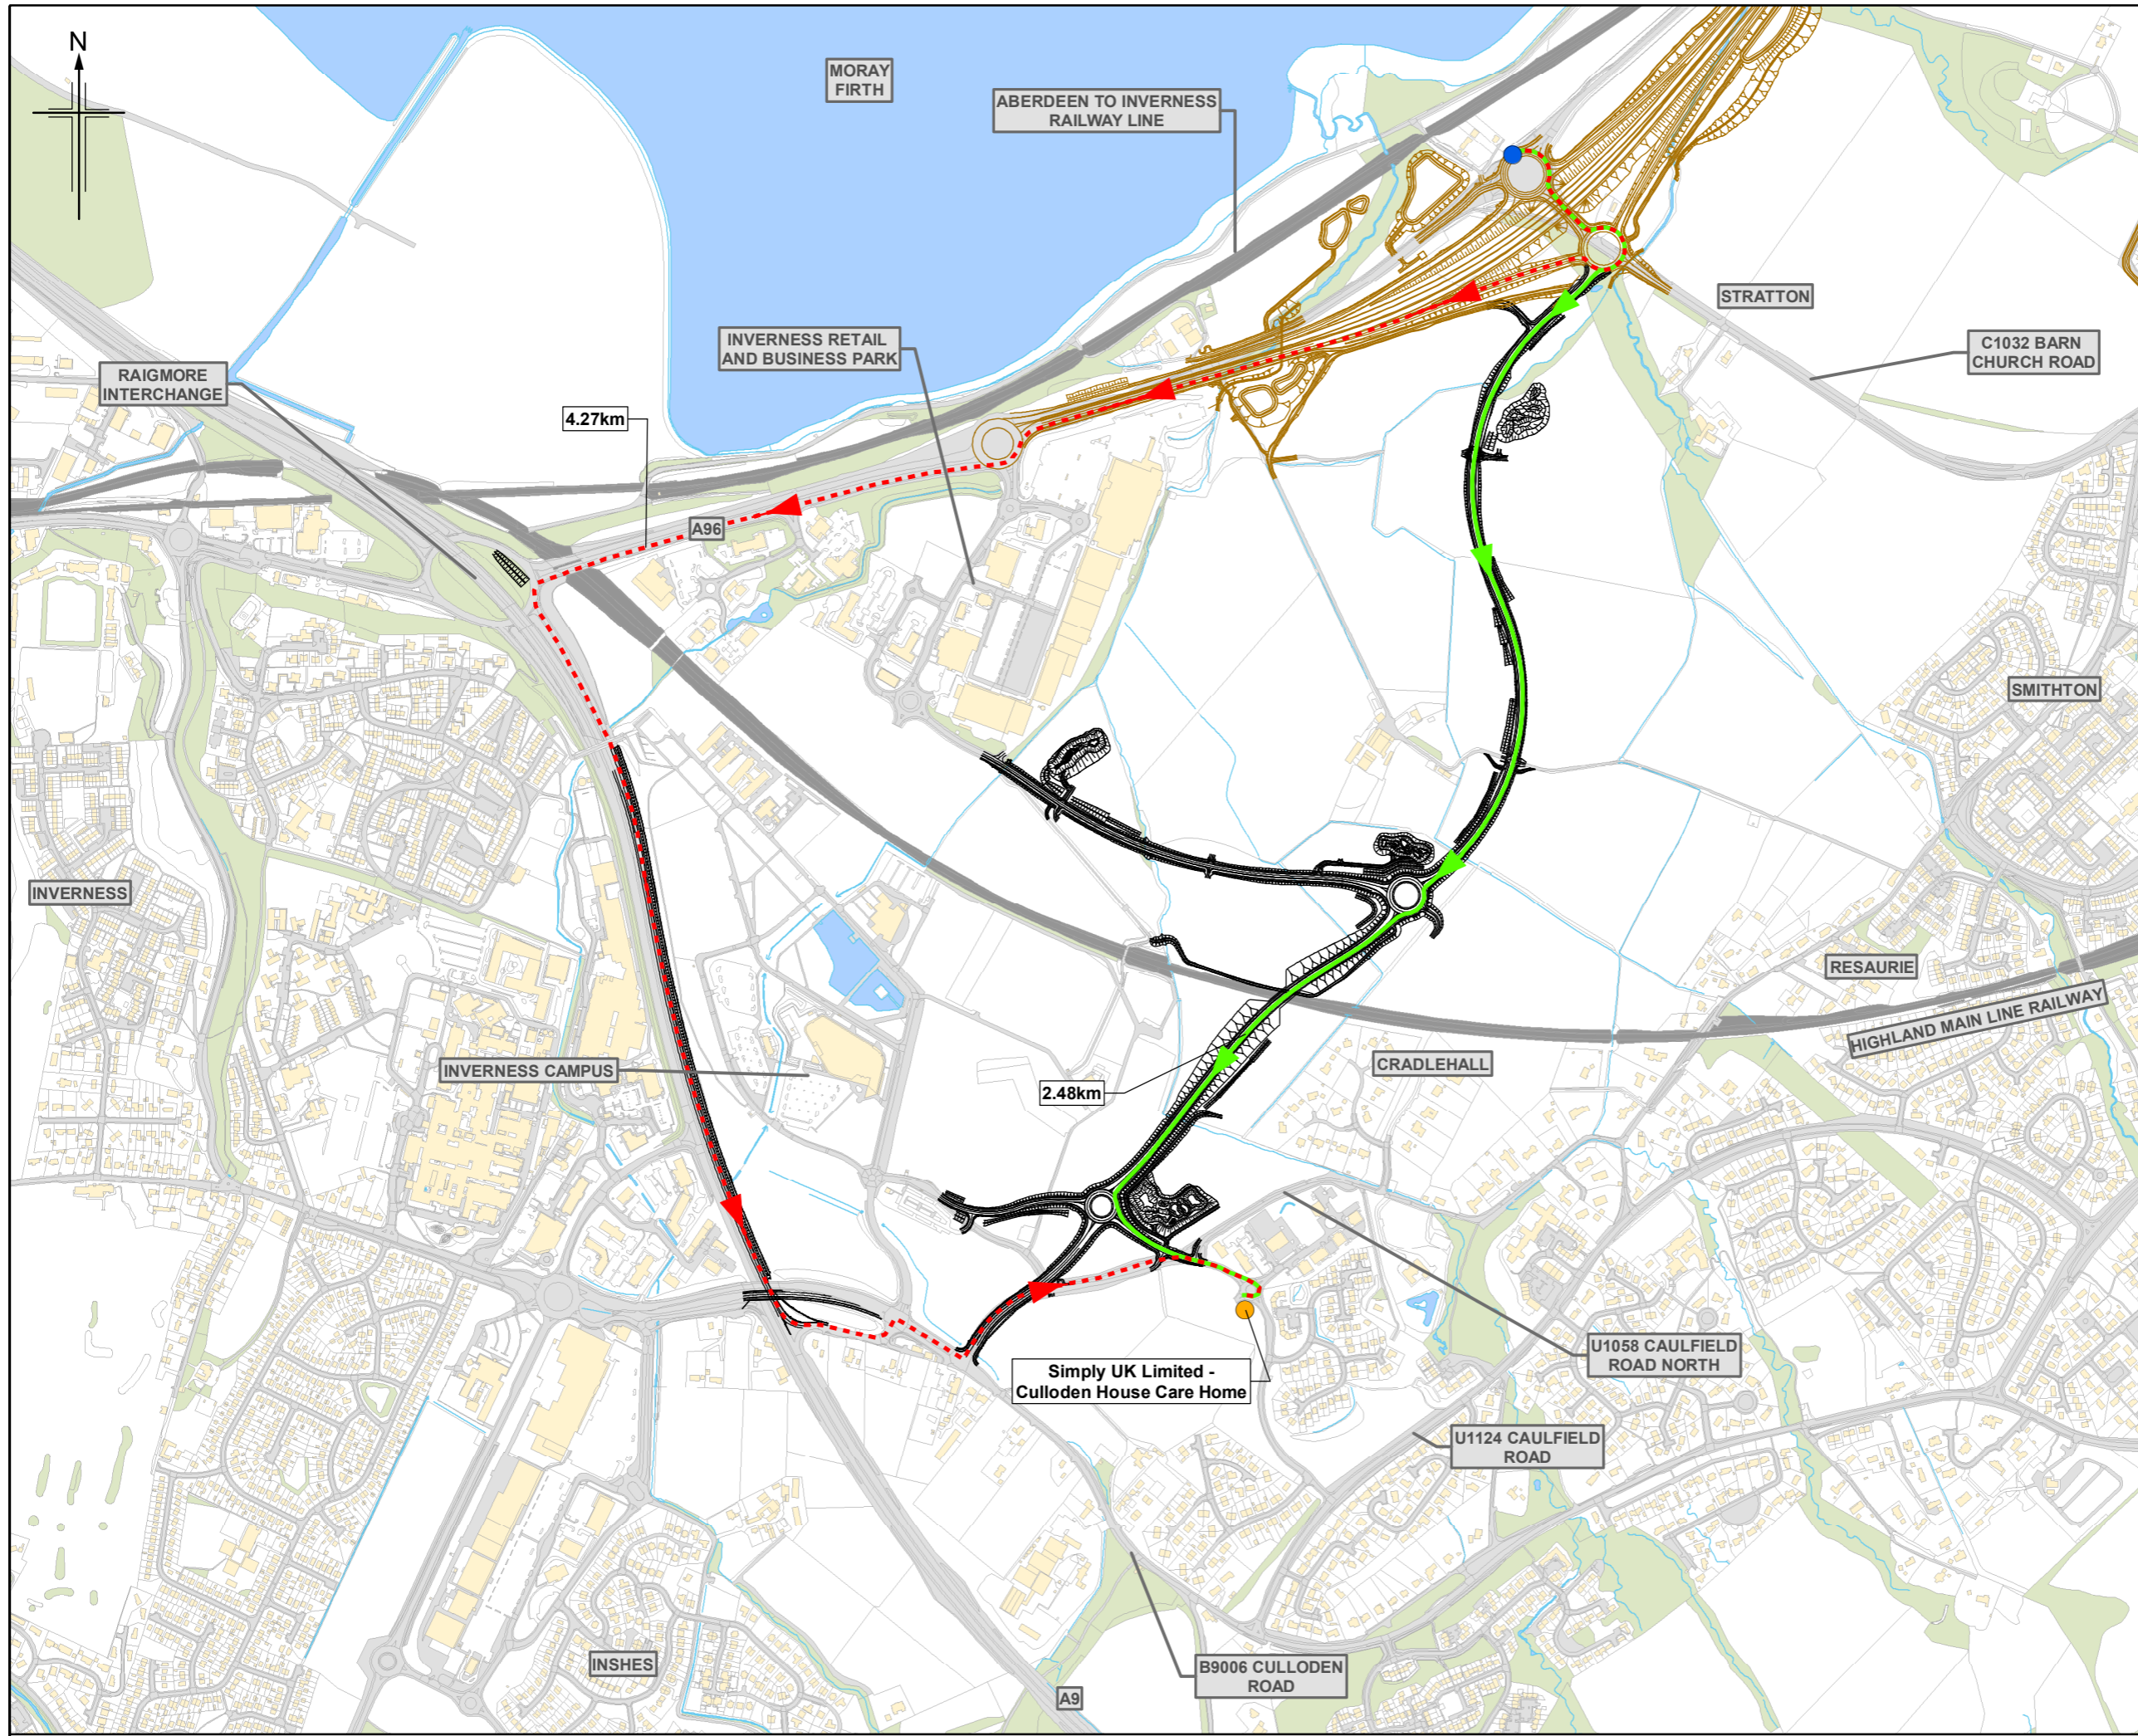

- Legend**
- Proposed Scheme (DMRB Stage 3 design)
  - A96 Dualling Inverness to Nairn (including Nairn Bypass) Scheme Proposals
- Category**
- Commercial Property
  - Connection from the A96
  - Current Access Route
  - Change in Access Route

C00	SEPT 2019	EAIR Publication	CS	AN	KL	DGC
Rev.	Rev. Date	Purpose of revision	Orig/Dwn	Checkd	Rev'd	Apprv'd

**JACOBS**  
 95 Botwell Street, Glasgow, G2 7HX, UK  
 Tel: +44(0)141 243 8000  
 www.jacobs.com

Client





TRANSPORT SCOTLAND  
 COMHAIL ALBA

Project **A9/A96 Inshes to Smithton**


Drawing title **DMRB Stage 3 EIAR  
 Change in Vehicle Access**


Sheet 15 of 21



Drawing Status	A - APPROVED AS STAGE COMPLETE	
Scale	1:10,000 @ A3	DO NOT SCALE
Jacobs No.	B2103501	
BIM No.	A9-A96IS-JAC-EGN-XXX-FG-EN-1538	
Drawing number	Figure 15.50	Rev C00

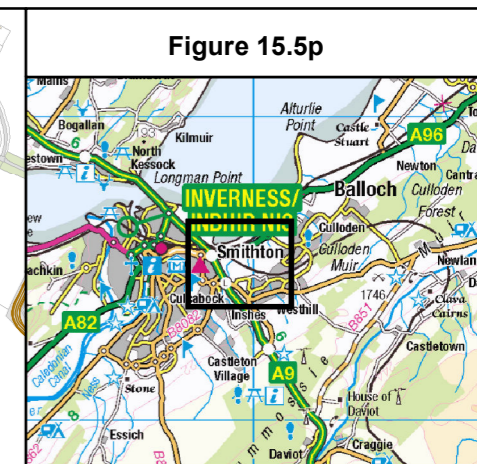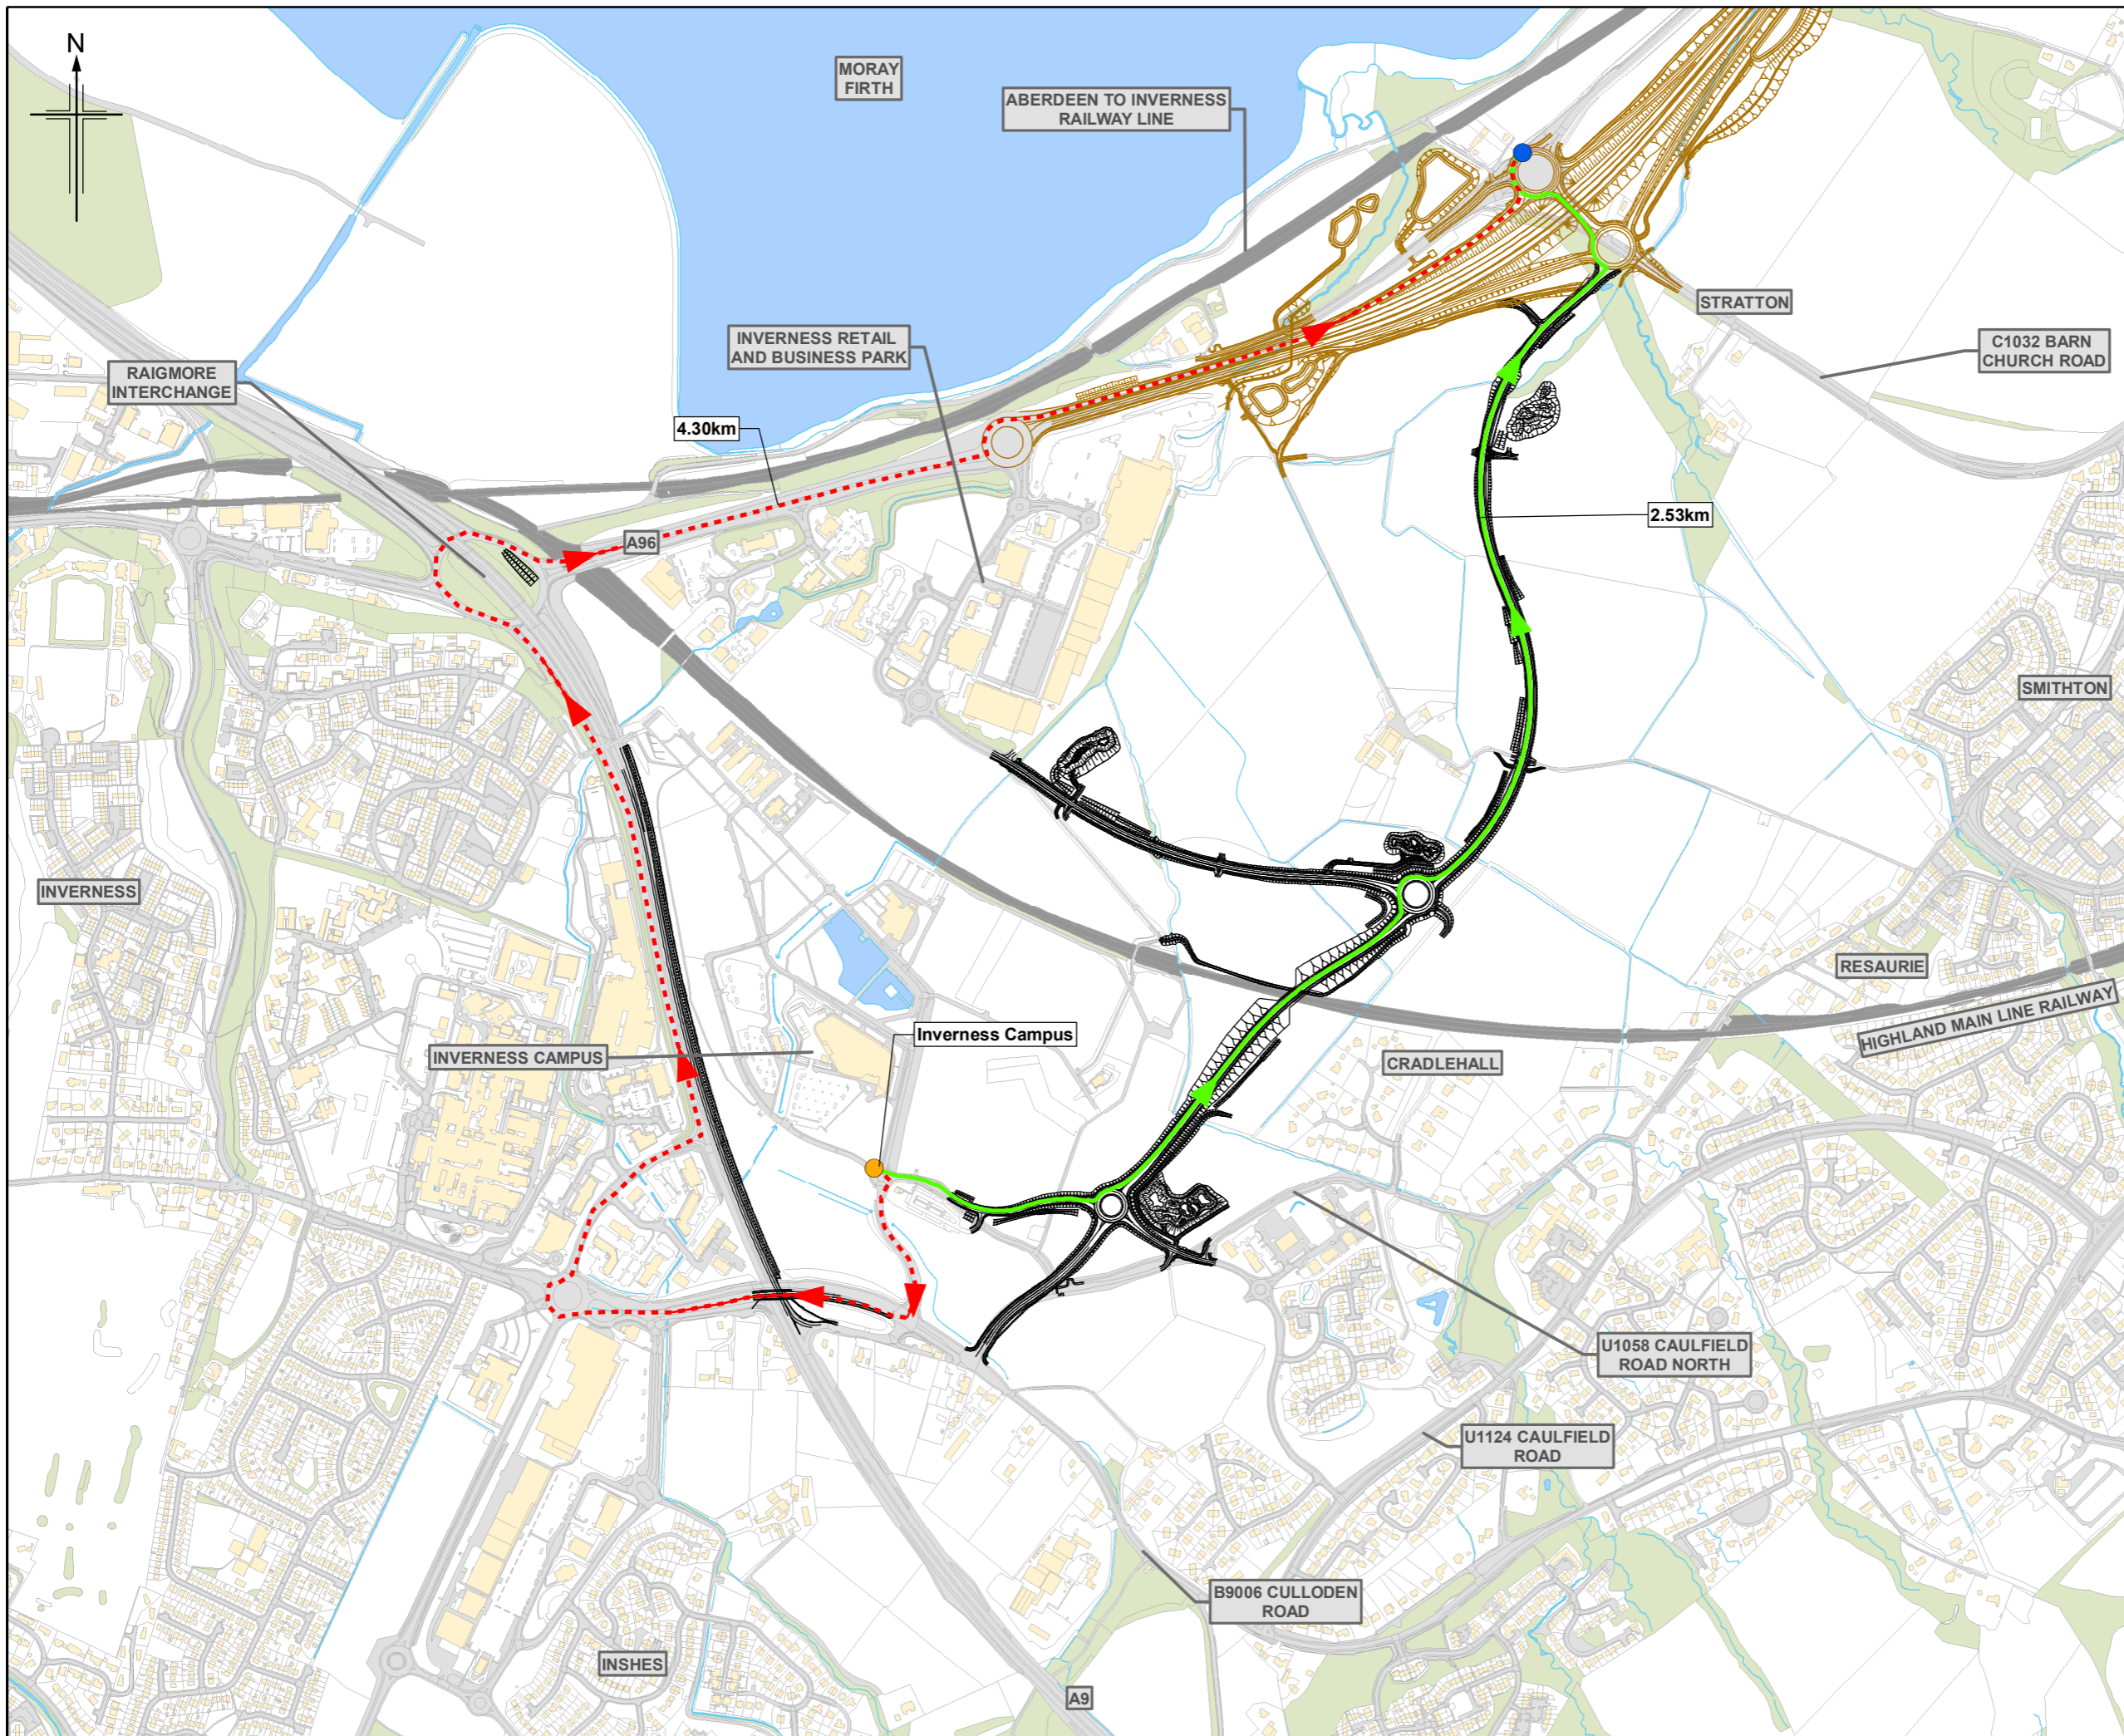

- Legend**
- Proposed Scheme (DMRB Stage 3 design)
  - A96 Dualling Inverness to Nairn (including Nairn Bypass) Scheme Proposals
- Category**
- Commercial Property
  - Connection to the A96
  - Current Access Route
  - Change in Access Route

C00	SEPT 2019	EAIR Publication	CS	AN	KL	DGC
Rev.	Rev. Date	Purpose of revision	Orig/Dwn	Checkd	Rev'd	Apprv'd
<b>JACOBS</b> 95 Botwell Street, Glasgow, G2 7HX, UK Tel: +44(0)141 243 8000 www.jacobs.com						
 TRANSPORT SCOTLAND COMHDAIL ALBA						
Client						
Project <b>A9/A96 Inshes to Smithton</b>						
Drawing title <b>DMRB Stage 3 EIAR Change in Vehicle Access</b>						
Sheet 16 of 21						
Drawing Status <b>A - APPROVED AS STAGE COMPLETE</b>						
Scale <b>1:10,000 @ A3 DO NOT SCALE</b>						
Jacobs No. <b>B2103501</b>						
BIM No. <b>A9-A96IS-JAC-EGN-XXX-FG-EN-1539</b>						
Drawing number <b>Figure 15.5p</b>						
						Rev <b>C00</b>

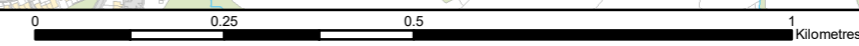

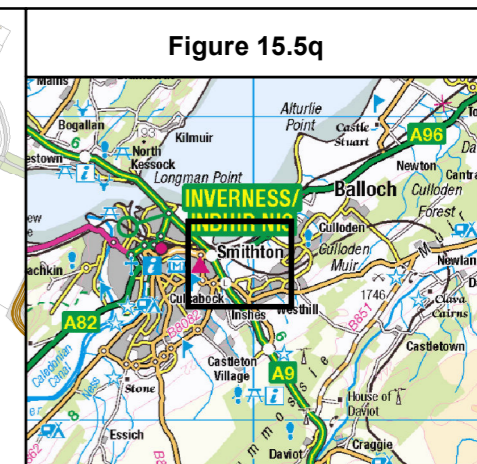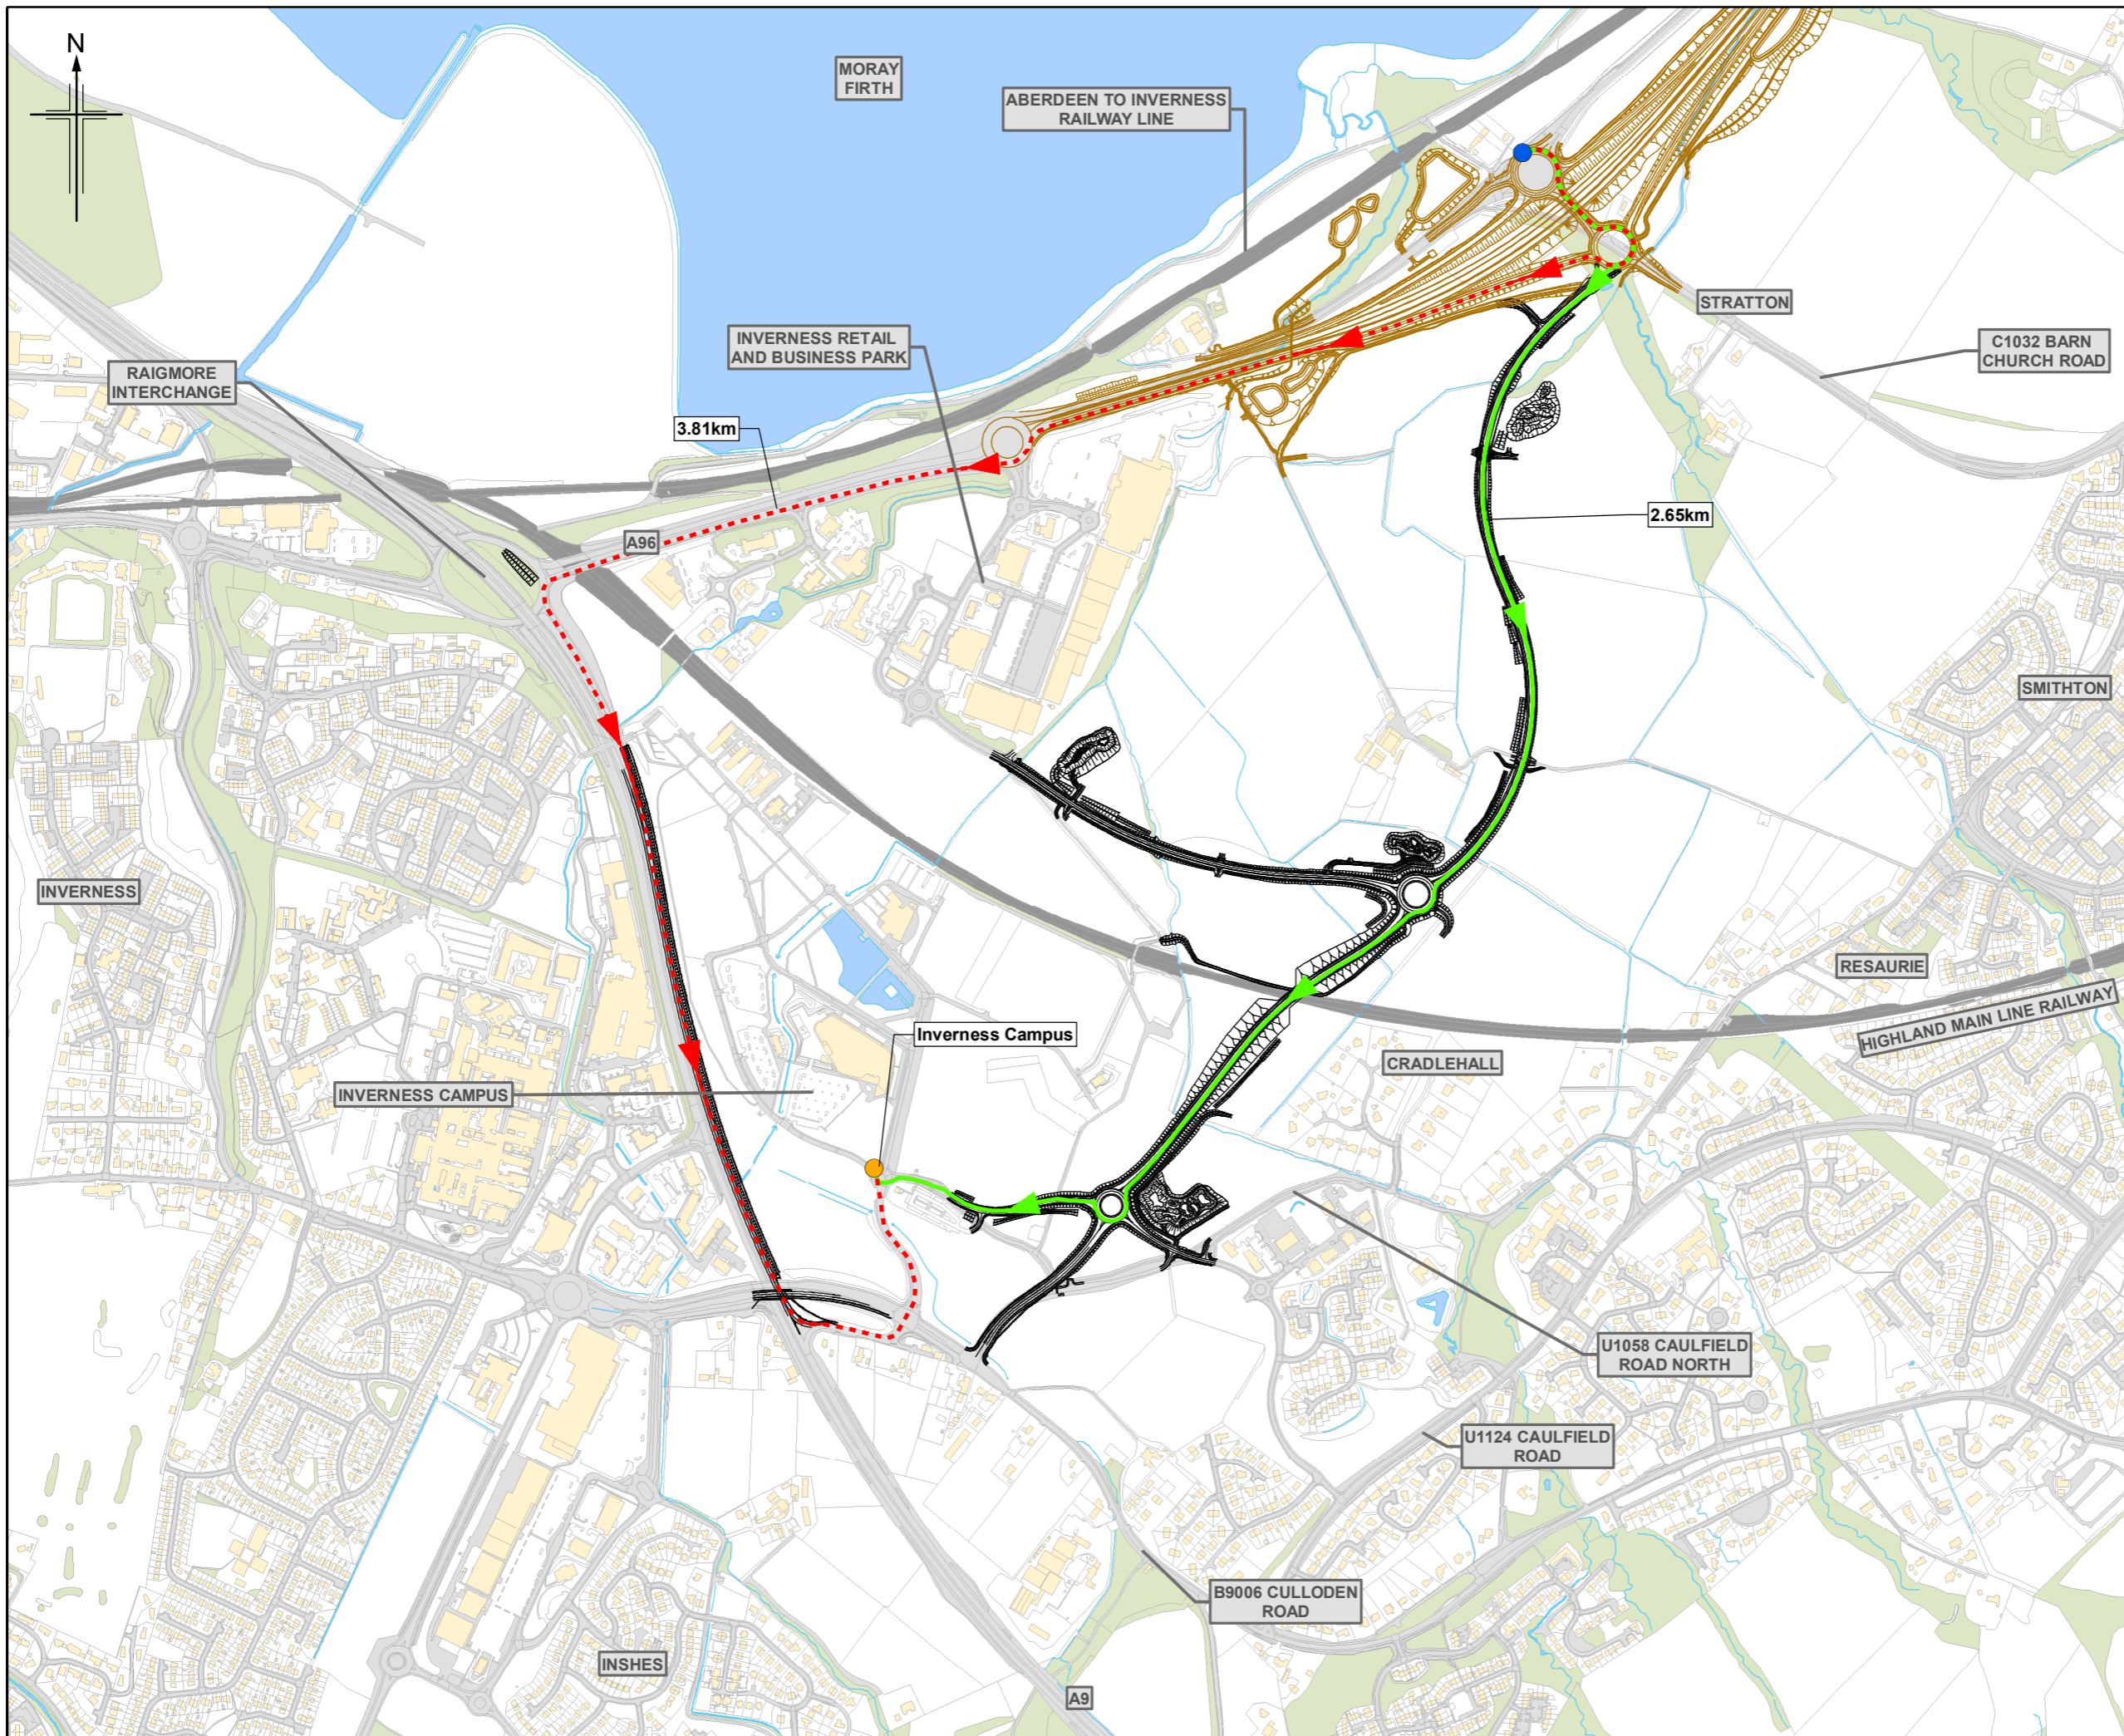

- Legend**
- Proposed Scheme (DMRB Stage 3 design)
  - A96 Dualling Inverness to Nairn (including Nairn Bypass) Scheme Proposals
- Category**
- Commercial Property
  - Connection from the A96
  - Current Access Route
  - Change in Access Route

C00	SEPT 2019	EAIR Publication	CS	AN	KL	DGC
Rev.	Rev. Date	Purpose of revision	Orig/Dwn	Checkd	Rev'd	Apprv'd

**JACOBS**  
 95 Botwell Street, Glasgow, G2 7HX, UK  
 Tel: +44(0)141 243 8000  
 www.jacobs.com

Client




TRANSPORT SCOTLAND  
 COMHDAIL ALBA



Project **A9/A96 Inshes to Smithton**

Drawing title **DMRB Stage 3 EIAR Change in Vehicle Access**


Drawing Status	A - APPROVED AS STAGE COMPLETE	
Scale	1:10,000 @ A3	DO NOT SCALE
Jacobs No.	B2103501	
BIM No.	A9-A96IS-JAC-EGN-XXX-FG-EN-1540	
Drawing number	<b>Figure 15.5q</b>	Rev <b>C00</b>

© Copyright 2019 Jacobs U.K. Limited. The concepts and information contained in this document are the property of Jacobs. Use or copying of this document in whole or in part without the written permission of Jacobs constitutes an infringement of copyright. Limitation: This drawing has been prepared on behalf of, and for the exclusive use of Jacobs' Client, and is subject to, and issued in accordance with, the provisions of the contract between Jacobs and the Client. Jacobs accepts no liability or responsibility whatsoever for, or in respect of, any use of, or reliance upon, this drawing by any third party.

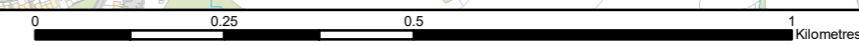

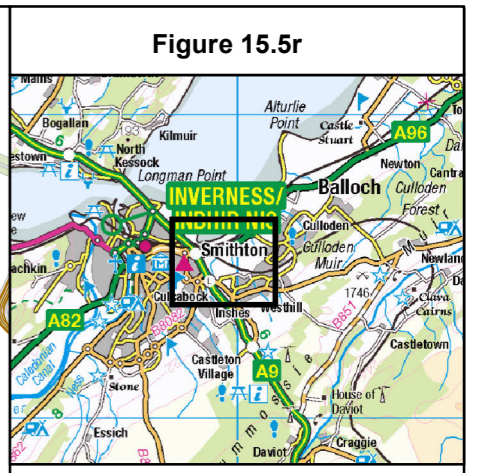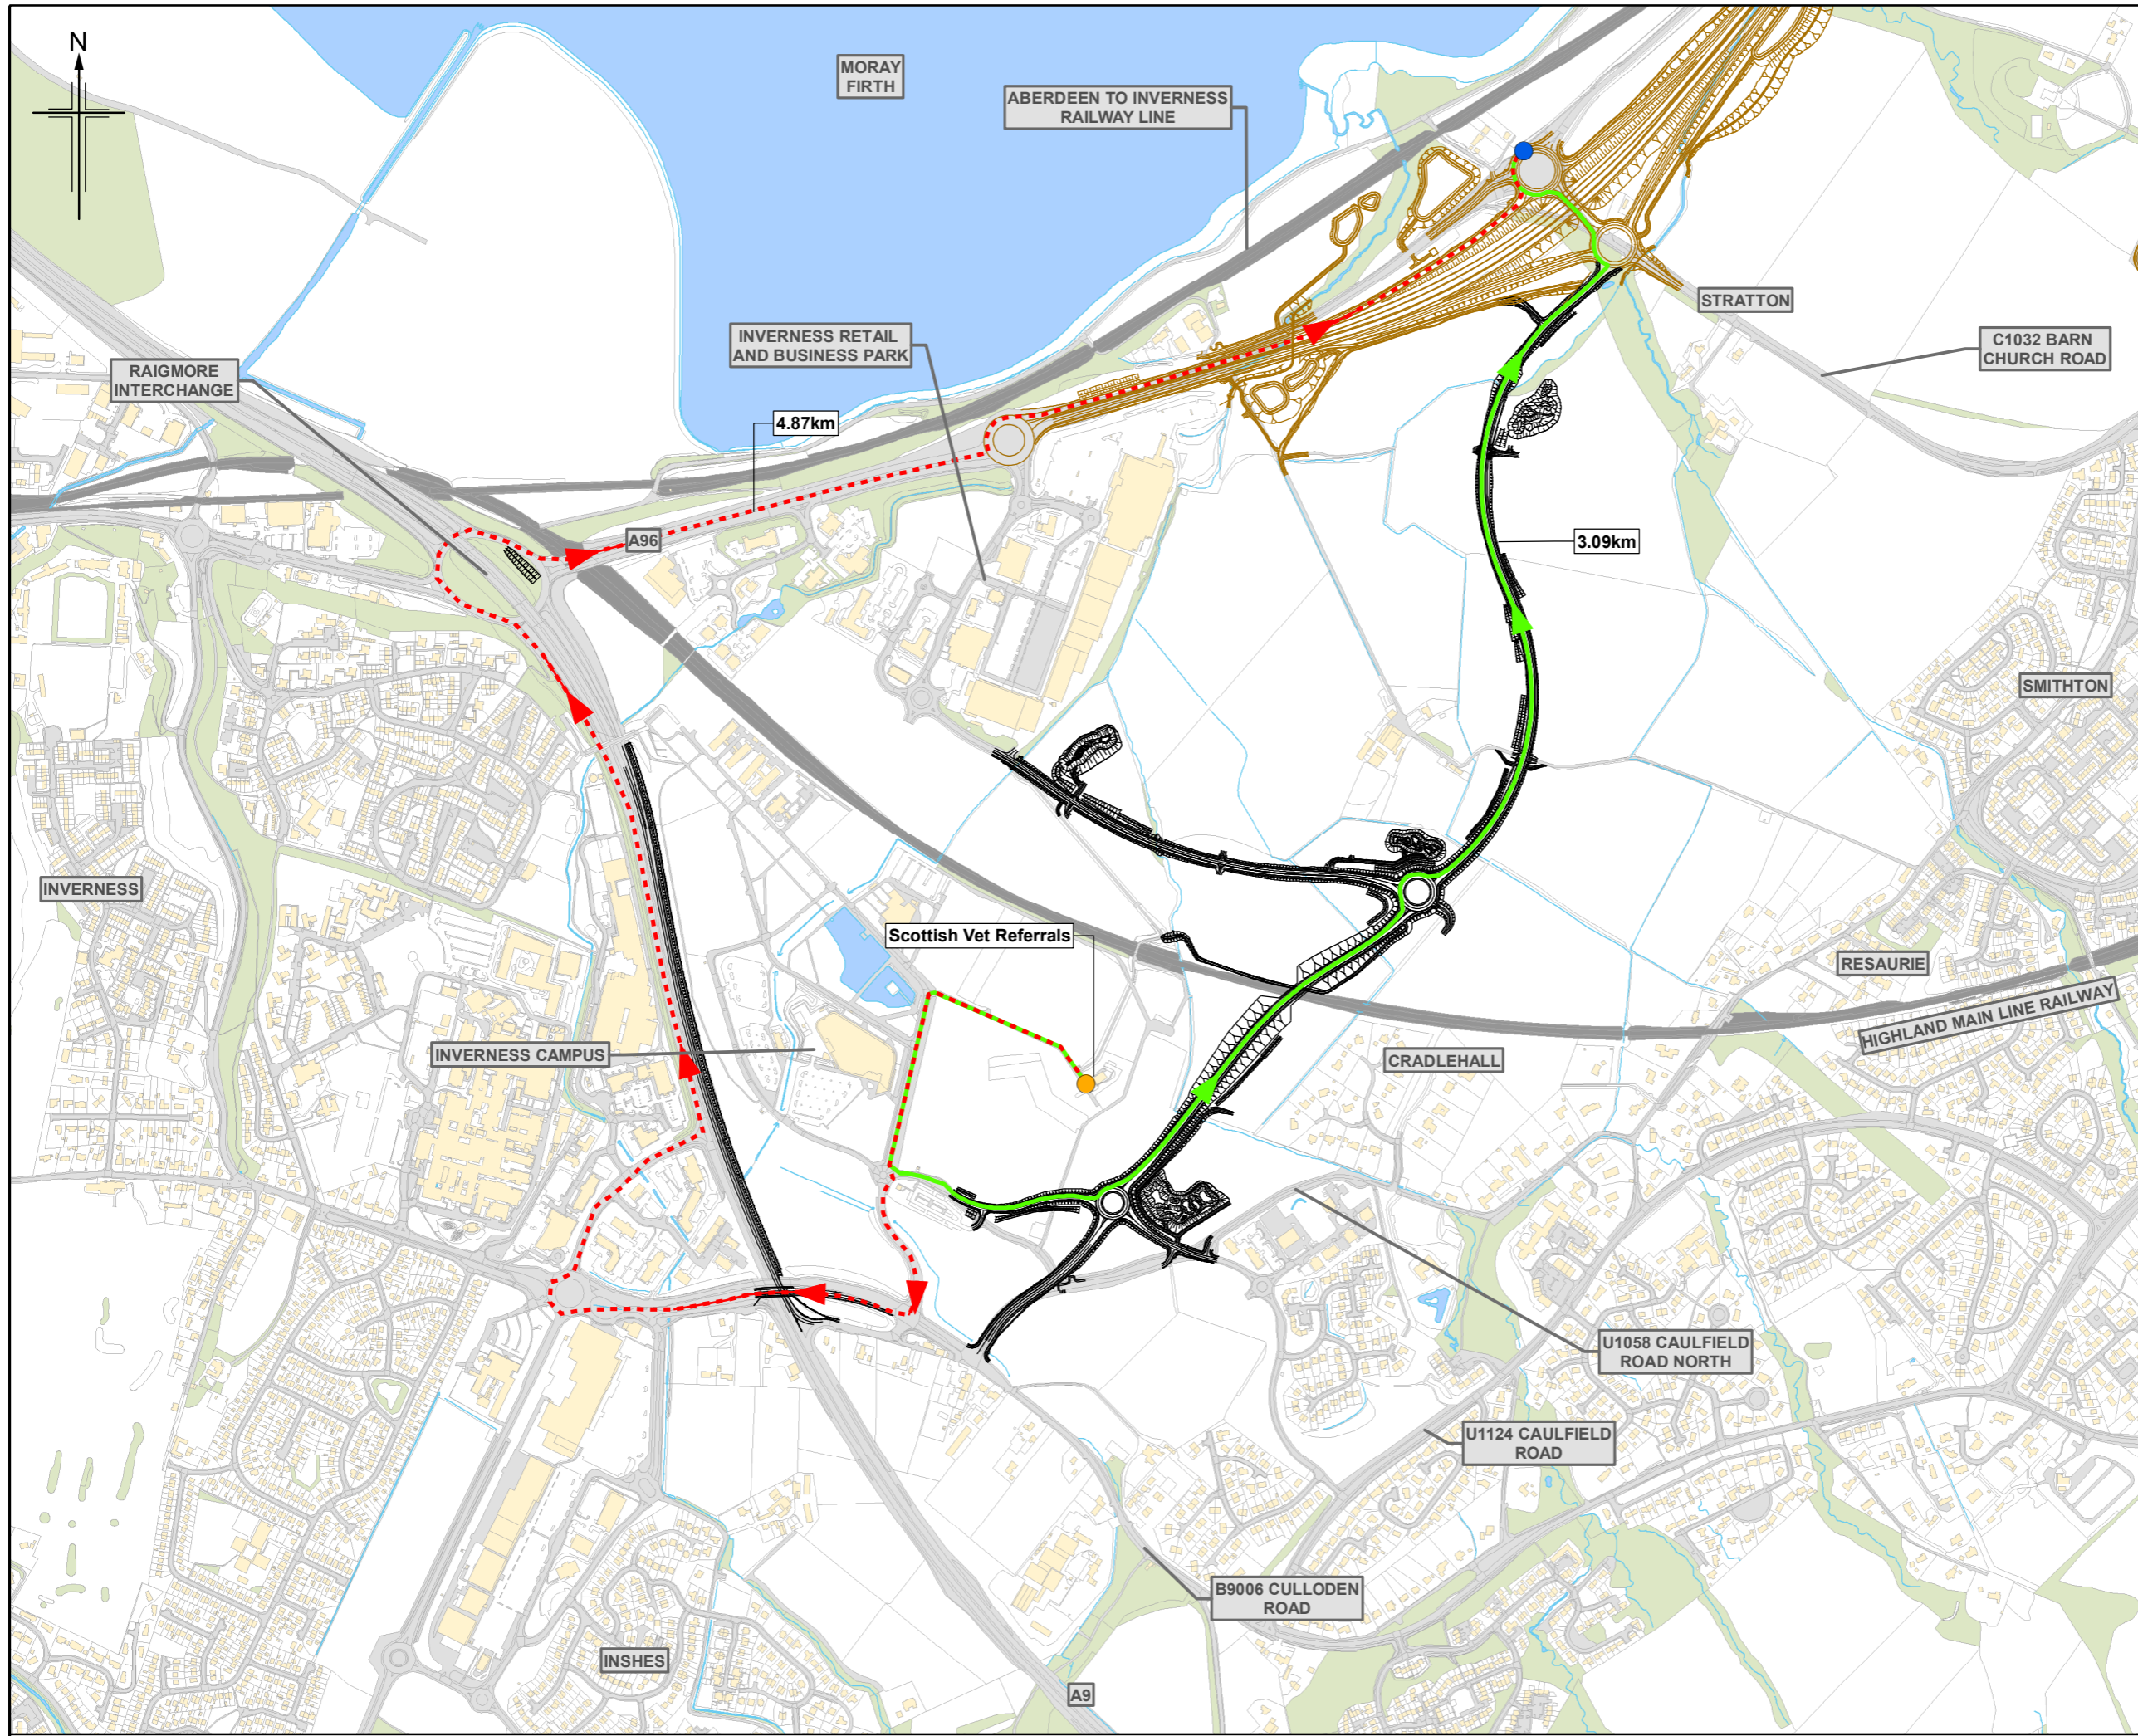

- Figure 15.5r**
- Legend**
- Proposed Scheme (DMRB Stage 3 design)
  - A96 Dualling Inverness to Nairn (including Nairn Bypass) Scheme Proposals
- Category**
- Commercial Property
  - Connection to the A96
  - Current Access Route
  - Change in Access Route

C00	SEPT 2019	EAIR Publication	CS	AN	KL	DGC
Rev.	Rev. Date	Purpose of revision	Orig/Dwn	Checkd	Rev'd	Apprv'd
<b>JACOBS</b>						
95 Botwell Street, Glasgow, G2 7HX, UK Tel: +44(0)141 243 8000 www.jacobs.com						
						
TRANSPORT SCOTLAND COMHDAIL ALBA						
<b>Project</b>						
<b>A9/A96 Inshes to Smilton</b>						
<b>Drawing title</b>						
<b>DMRB Stage 3 EAIR Change in Vehicle Access</b>						
<b>Sheet 18 of 21</b>						
<b>Drawing Status</b>						
<b>A - APPROVED AS STAGE COMPLETE</b>						
<b>Scale</b>						
<b>1:10,000 @ A3 DO NOT SCALE</b>						
<b>Jacobs No.</b>						
<b>B2103501</b>						
<b>BIM No.</b>						
<b>A9-A96IS-JAC-EGN-XXX-FG-EN-1549</b>						
<b>Drawing number</b>						
<b>Figure 15.5r</b>						
						<b>Rev</b>
						<b>C00</b>