

- Legend**
- Proposed Scheme (DMRB Stage 3 design)
 - A96 Dualling Inverness to Nairn (including Nairn Bypass) Scheme Proposals
- Category**
- Commercial Property
 - Connection from the A96
 - Current Access Route
 - Change in Access Route

C00	SEPT 2019	EAIR Publication	CS	AN	KL	DGC
Rev.	Rev. Date	Purpose of revision	Orig/Dwn	Checkd	Rev'd	Apprv'd

JACOBS
 95 Botwell Street, Glasgow, G2 7HX, UK
 Tel: +44(0)141 243 8000
 www.jacobs.com

Client




TRANSPORT SCOTLAND
 COMHDAIL ALBA

Project **A9/A96 Inshes to Smilton**



Drawing title **DMRB Stage 3 EIAR
 Change in Vehicle Access**

Sheet 19 of 21

Drawing Status	A - APPROVED AS STAGE COMPLETE	
Scale	1:10,000 @ A3	DO NOT SCALE
Jacobs No.	B2103501	
BIM No.	A9-A96IS-JAC-EGN-XXX-FG-EN-1550	
Drawing number	Figure 15.5s	Rev C00

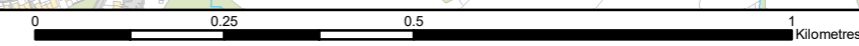

© Copyright 2019 Jacobs U.K. Limited. The concepts and information contained in this document are the property of Jacobs. Use or copying of this document in whole or in part without the written permission of Jacobs constitutes an infringement of copyright. Limitation: This drawing has been prepared on behalf of, and for the exclusive use of Jacobs' Client, and is subject to, and issued in accordance with, the provisions of the contract between Jacobs and the Client. Jacobs accepts no liability or responsibility whatsoever for, or in respect of, any use of, or reliance upon, this drawing by any third party.

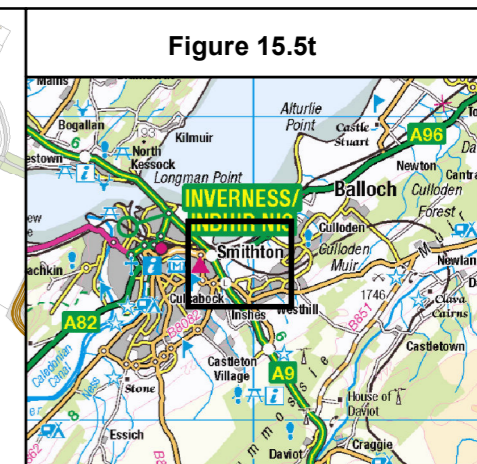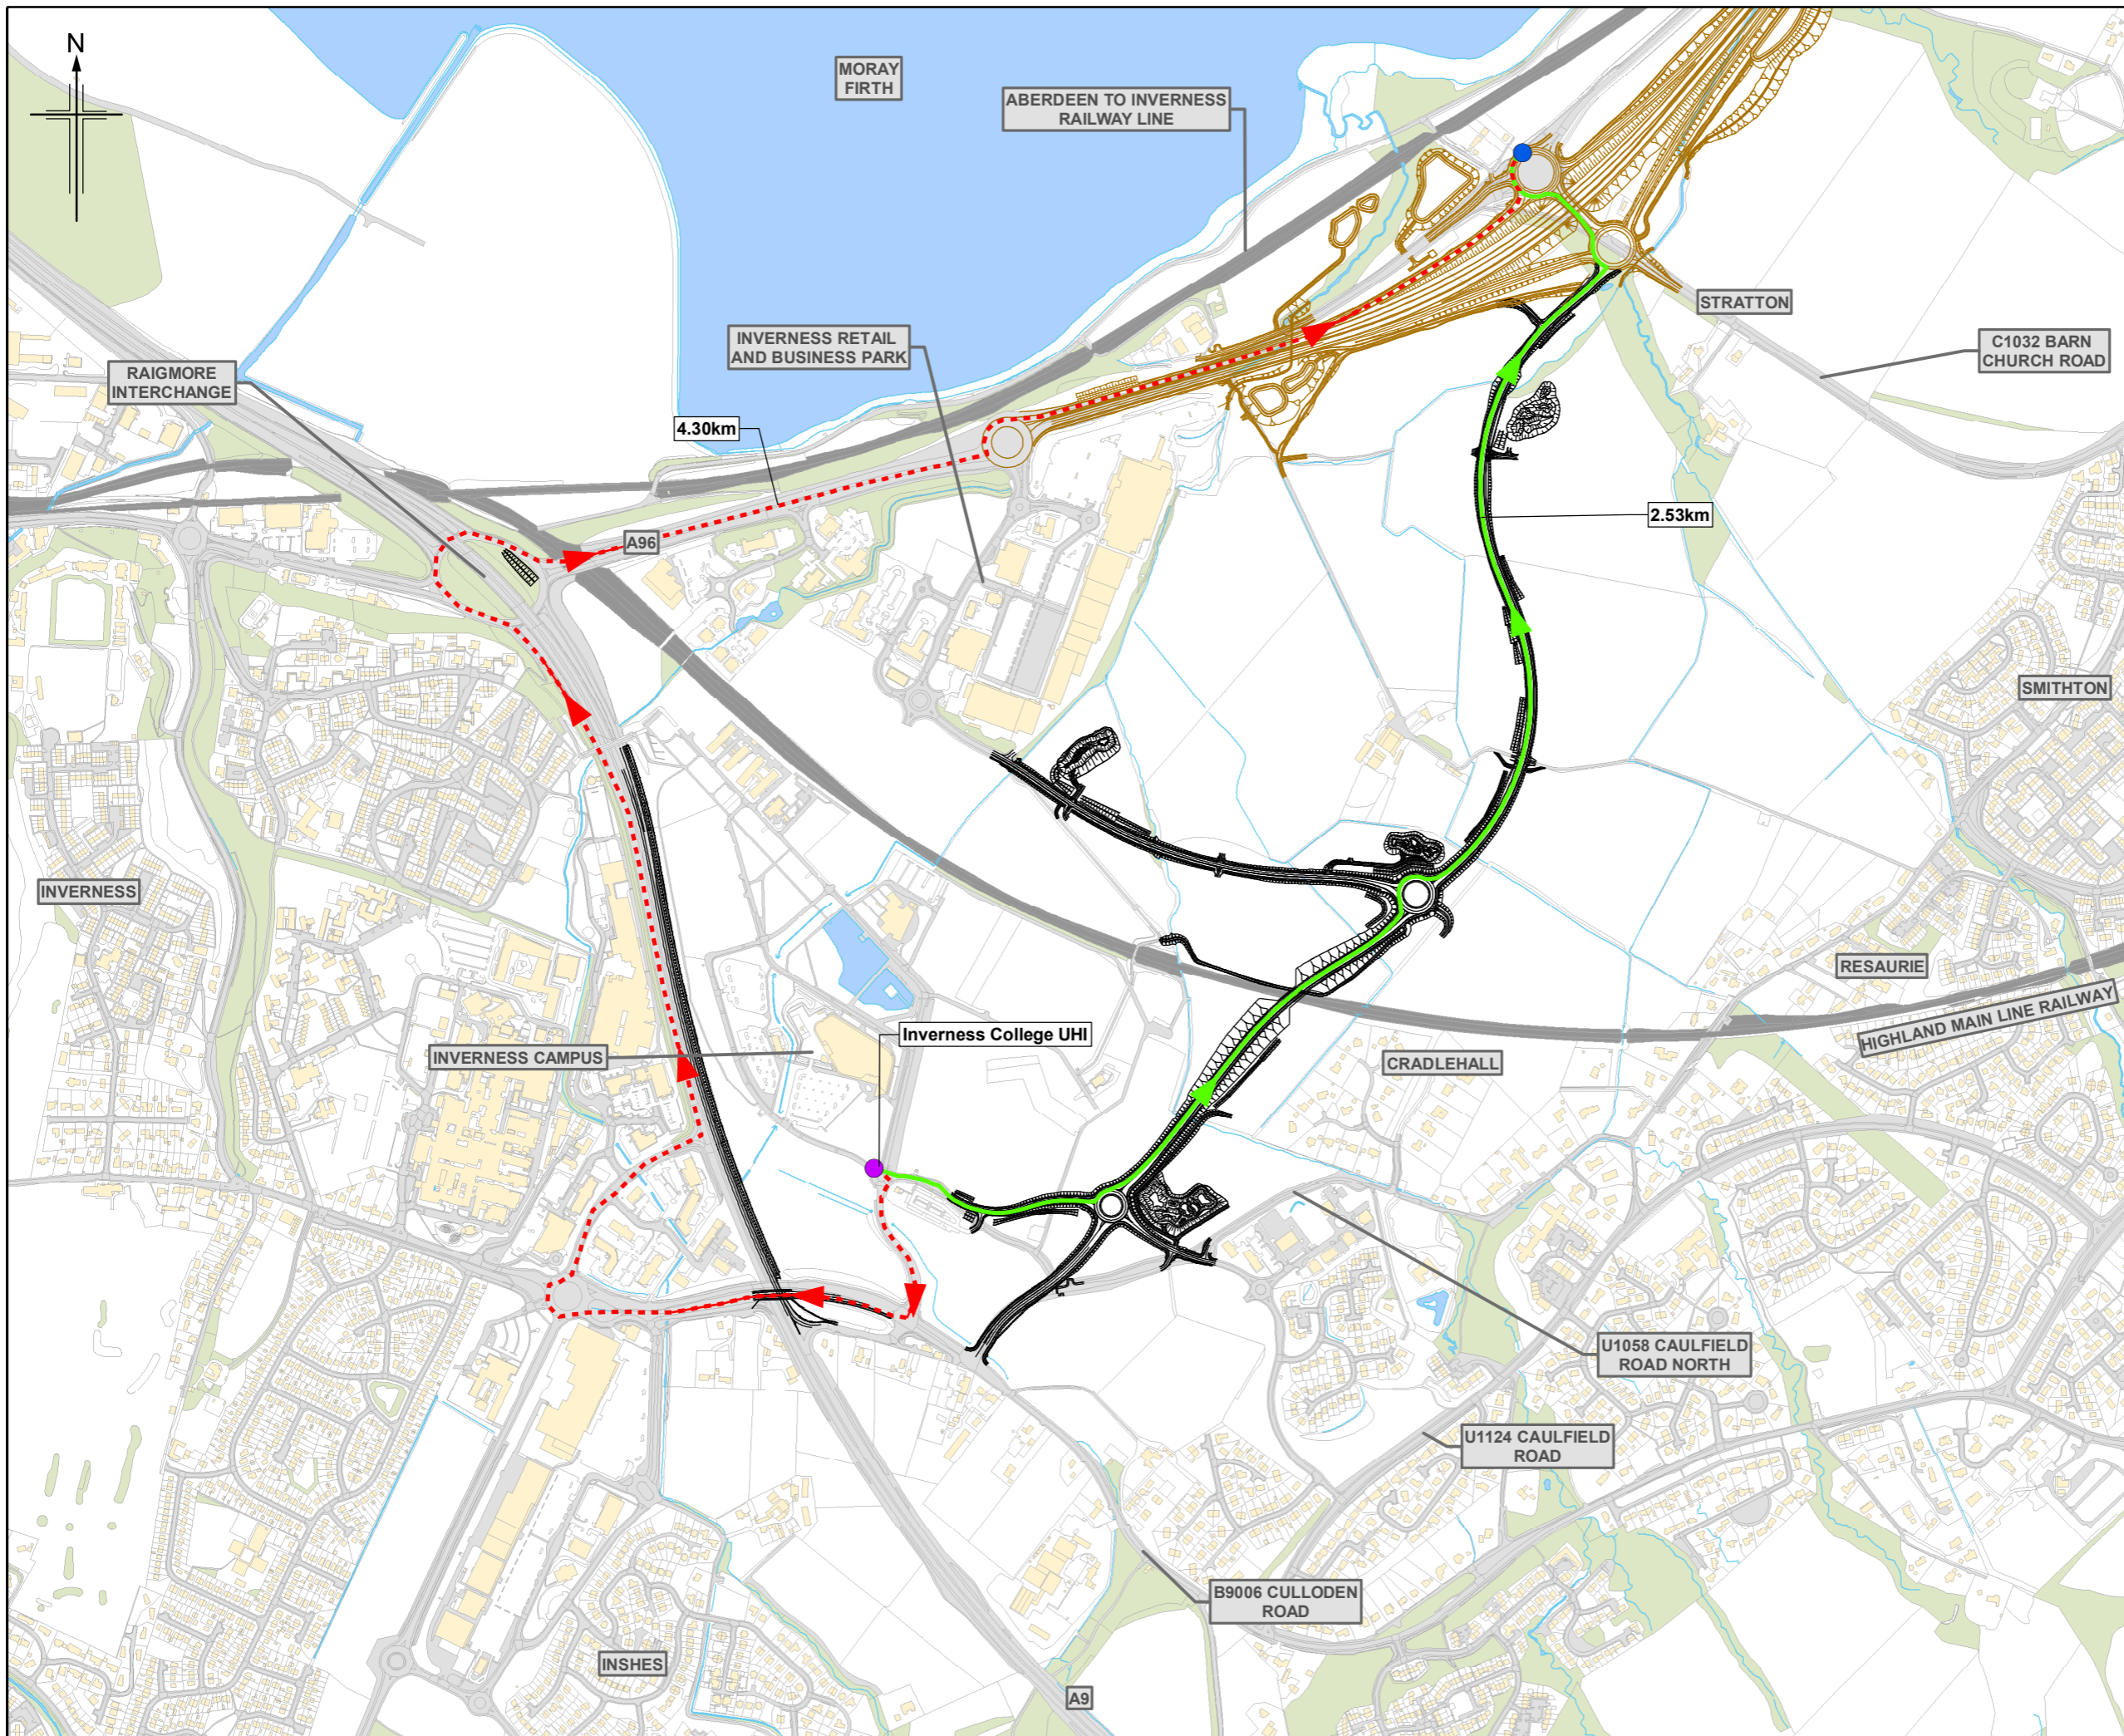

- Legend**
- Proposed Scheme (DMRB Stage 3 design)
 - A96 Dualling Inverness to Nairn (including Nairn Bypass) Scheme Proposals
- Category**
- Community Facility
 - Connection to the A96
 - Current Access Route
 - Change in Access Route

C00	SEPT 2019	EAIR Publication	CS	AN	KL	DGC
Rev.	Rev. Date	Purpose of revision	Orig/Dwn	Checkd	Rev'd	Apprv'd

JACOBS
 95 Botwell Street, Glasgow, G2 7HX, UK
 Tel: +44(0)141 243 8000
 www.jacobs.com

Client


TRANSPORT SCOTLAND
 COMHDAIL ALBA

Project **A9/A96 Inshes to Smithton**



Drawing title **DMRB Stage 3 EIAR Change in Vehicle Access**

Sheet 20 of 21

Drawing Status	A - APPROVED AS STAGE COMPLETE	
Scale	1:10,000 @ A3	DO NOT SCALE
Jacobs No.	B2103501	
BIM No.	A9-A96IS-JAC-EGN-XXX-FG-EN-1544	
Drawing number	Figure 15.5t	Rev C00

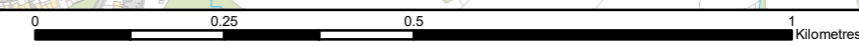

© Copyright 2019 Jacobs U.K. Limited. The concepts and information contained in this document are the property of Jacobs. Use or copying of this document in whole or in part without the written permission of Jacobs constitutes an infringement of copyright. Limitation: This drawing has been prepared on behalf of, and for the exclusive use of Jacobs' Client, and is subject to, and issued in accordance with, the provisions of the contract between Jacobs and the Client. Jacobs accepts no liability or responsibility whatsoever for, or in respect of, any use of, or reliance upon, this drawing by any third party.

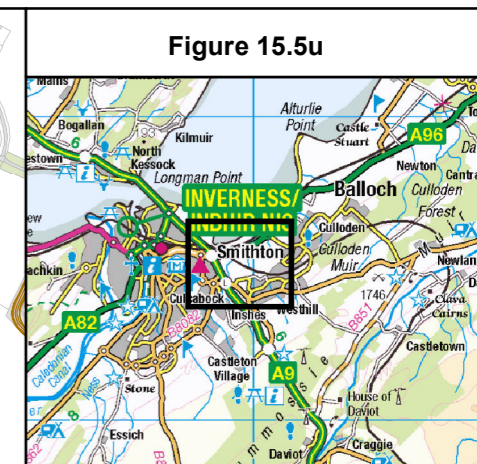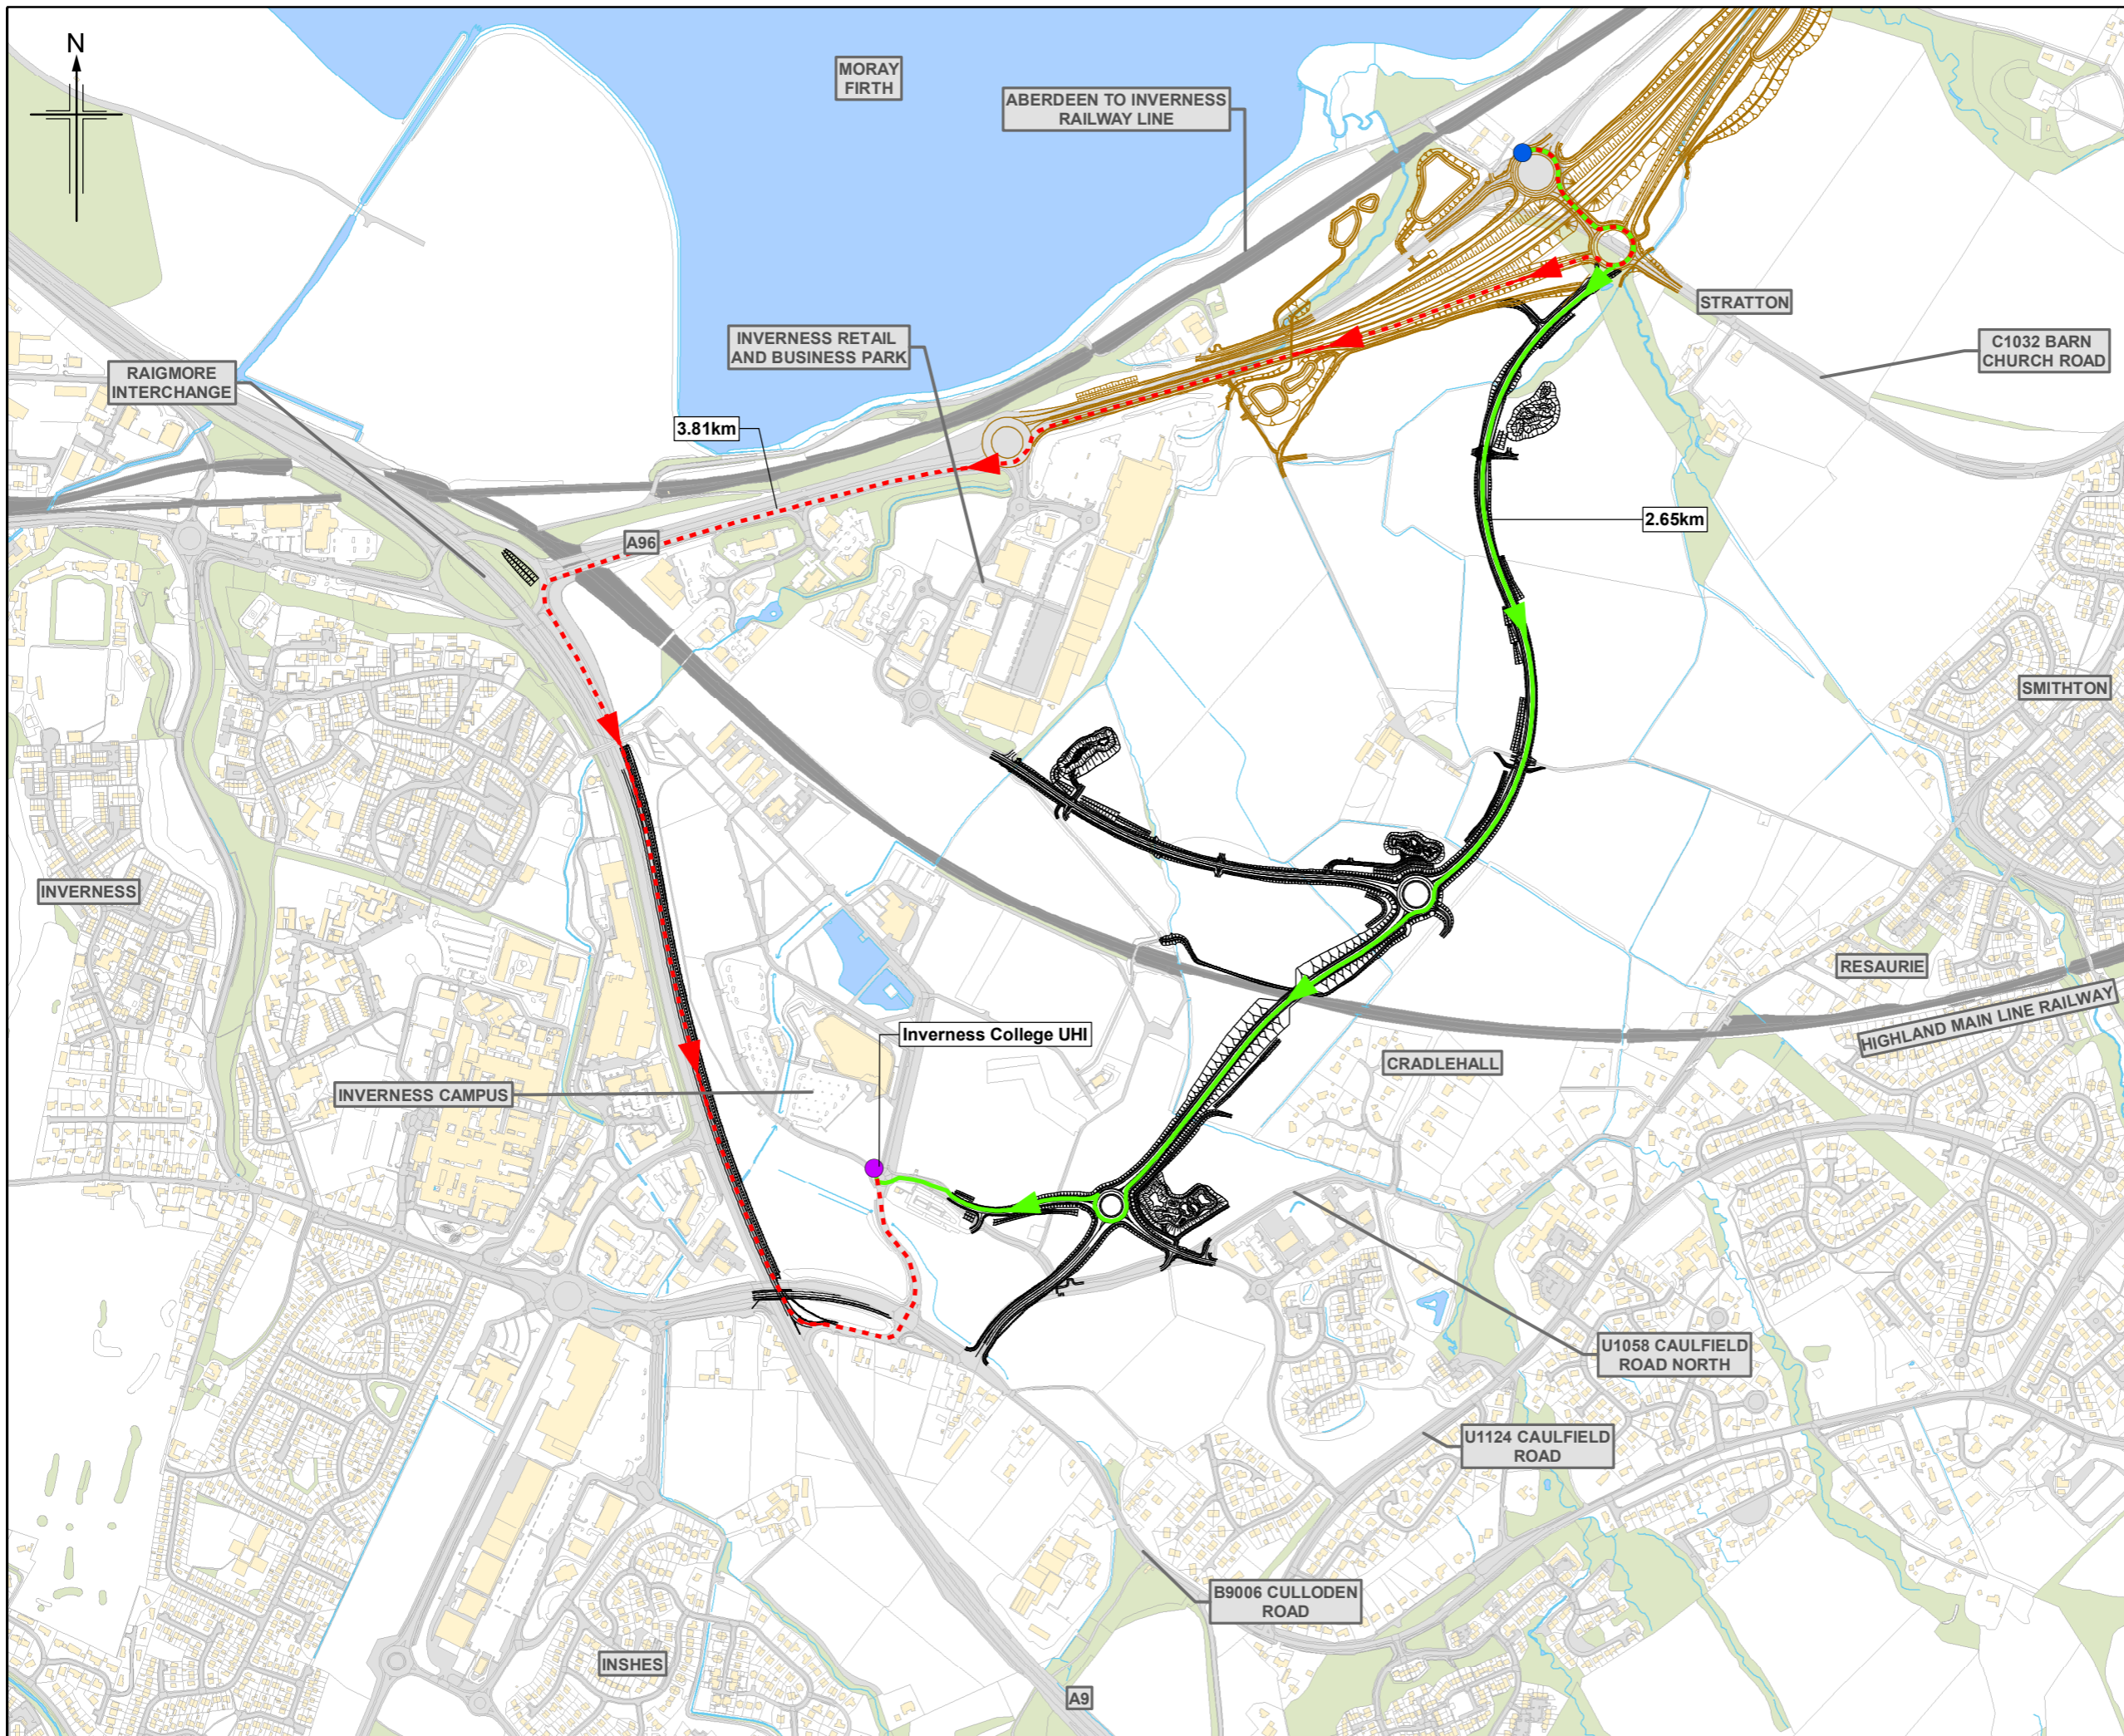

- Legend**
- Proposed Scheme (DMRB Stage 3 design)
 - A96 Dualling Inverness to Nairn (including Nairn Bypass) Scheme Proposals
- Category**
- Community Facility
 - Connection from the A96
 - Current Access Route
 - Change in Access Route

C00	SEPT 2019	EAIR Publication	CS	AN	KL	DGC
Rev.	Rev. Date	Purpose of revision	Orig/Dwn	Checkd	Rev'd	Apprv'd

JACOBS
 95 Botwell Street, Glasgow, G2 7HX, UK
 Tel: +44(0)141 243 8000
 www.jacobs.com




Client
 Project **A9/A96 Inshes to Smithton**

Drawing title
**DMRB Stage 3 EIAR
 Change in Vehicle Access**

Sheet 21 of 21

Drawing Status	A - APPROVED AS STAGE COMPLETE	
Scale	1:10,000 @ A3	DO NOT SCALE
Jacobs No.	B2103501	
BIM No.	A9-A96IS-JAC-EGN-XXX-FG-EN-1545	
Drawing number	Figure 15.5u	Rev C00

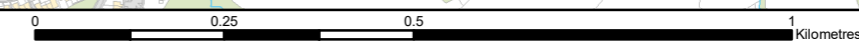

© Copyright 2019 Jacobs U.K. Limited. The concepts and information contained in this document are the property of Jacobs. Use or copying of this document in whole or in part without the written permission of Jacobs constitutes an infringement of copyright. Limitation: This drawing has been prepared on behalf of, and for the exclusive use of Jacobs' Client, and is subject to, and issued in accordance with, the provisions of the contract between Jacobs and the Client. Jacobs accepts no liability or responsibility whatsoever for, or in respect of, any use of, or reliance upon, this drawing by any third party.