

- Notes:
- OS Mastermap was obtained in February 2019 and is for illustration purposes only.
 - All chainages are in meters unless noted otherwise.

P00.2	20/09/19	FINAL ISSUE	AT	CH	DC	DC
Rev	Rev. Date	Purpose of revision	Drawn	Checked	Rev'd	Apprv'd

JACOBS
 95 Bothwell St, Glasgow, G2 7HX
 Tel: +44(0)141 243 8200 Fax: +44(0)141 226 3109
 www.jacobs.com



A9/A96 INSHES TO SMITHTON


**DMRB STAGE 3
 SCHEME ASSESSMENT REPORT
 DEPARTURES LOCATION PLAN
 FIGURE 4.1**

Drawing status: **S2 - SUITABLE FOR INFORMATION**

Scale: 1:1250@A1 DO NOT SCALE

Jacobs No. B2103501

Drawing number: A9-A96IS-JAC-HGN-A9HML-DR-CI-0001 Rev P00.2

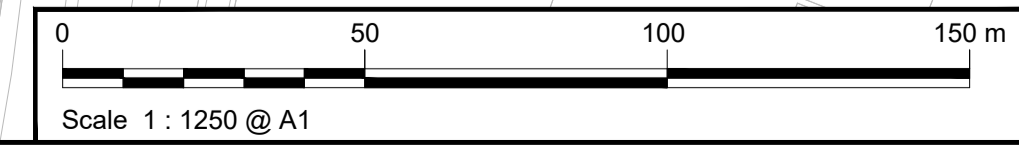

Reproduced by permission of Ordnance Survey on behalf of HMSO.
 © Crown copyright and database right 2019. All rights reserved.
 Ordnance Survey Licence number 100046668.

© Copyright 2019 Jacobs U.K. Limited. The concepts and information contained in this document are the property of Jacobs. Use or copying of this document in whole or in part without the written permission of Jacobs constitutes an infringement of copyright. Limitation. This drawing has been prepared on behalf of, and for the exclusive use of, Jacobs' Client, and is subject to, and issued in accordance with, the provisions of the contract between Jacobs and the Client. Jacobs accepts no liability or responsibility whatsoever for, or in respect of, any use of, or reliance upon, this drawing by any third party.