

Figure 2.1: Environmental Site Constraints

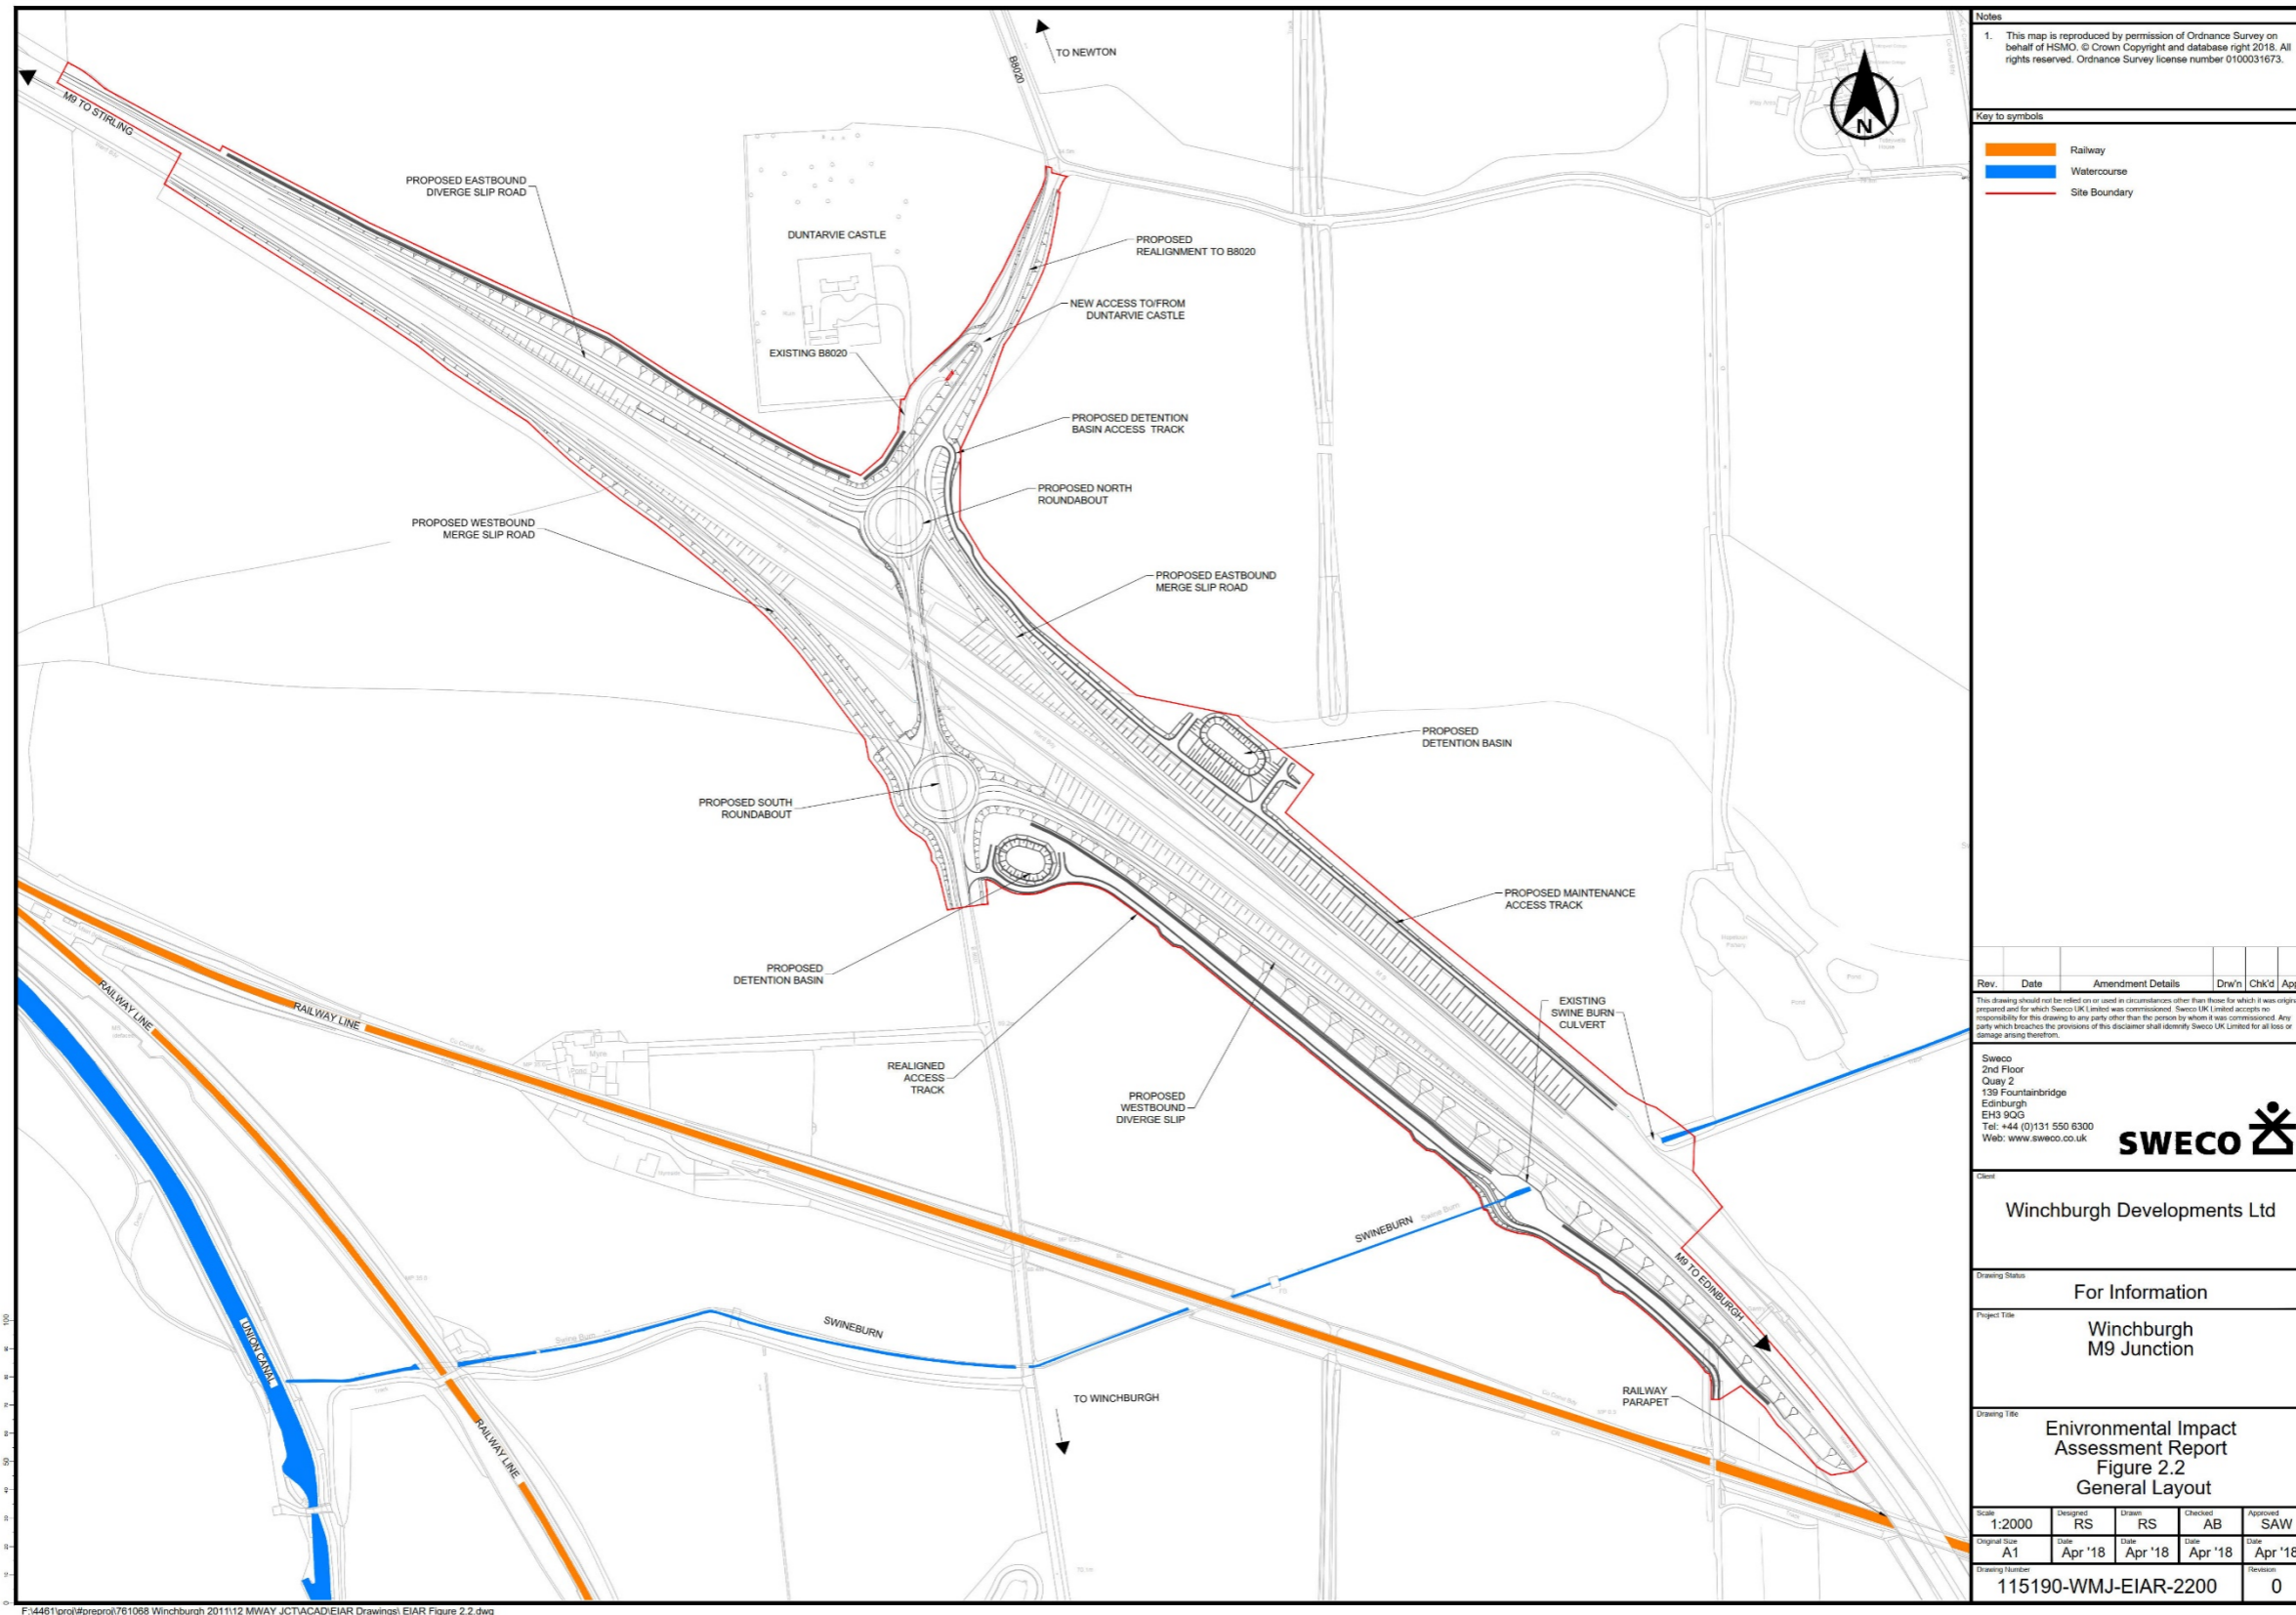


Figure 2.2: Proposed Junction Design

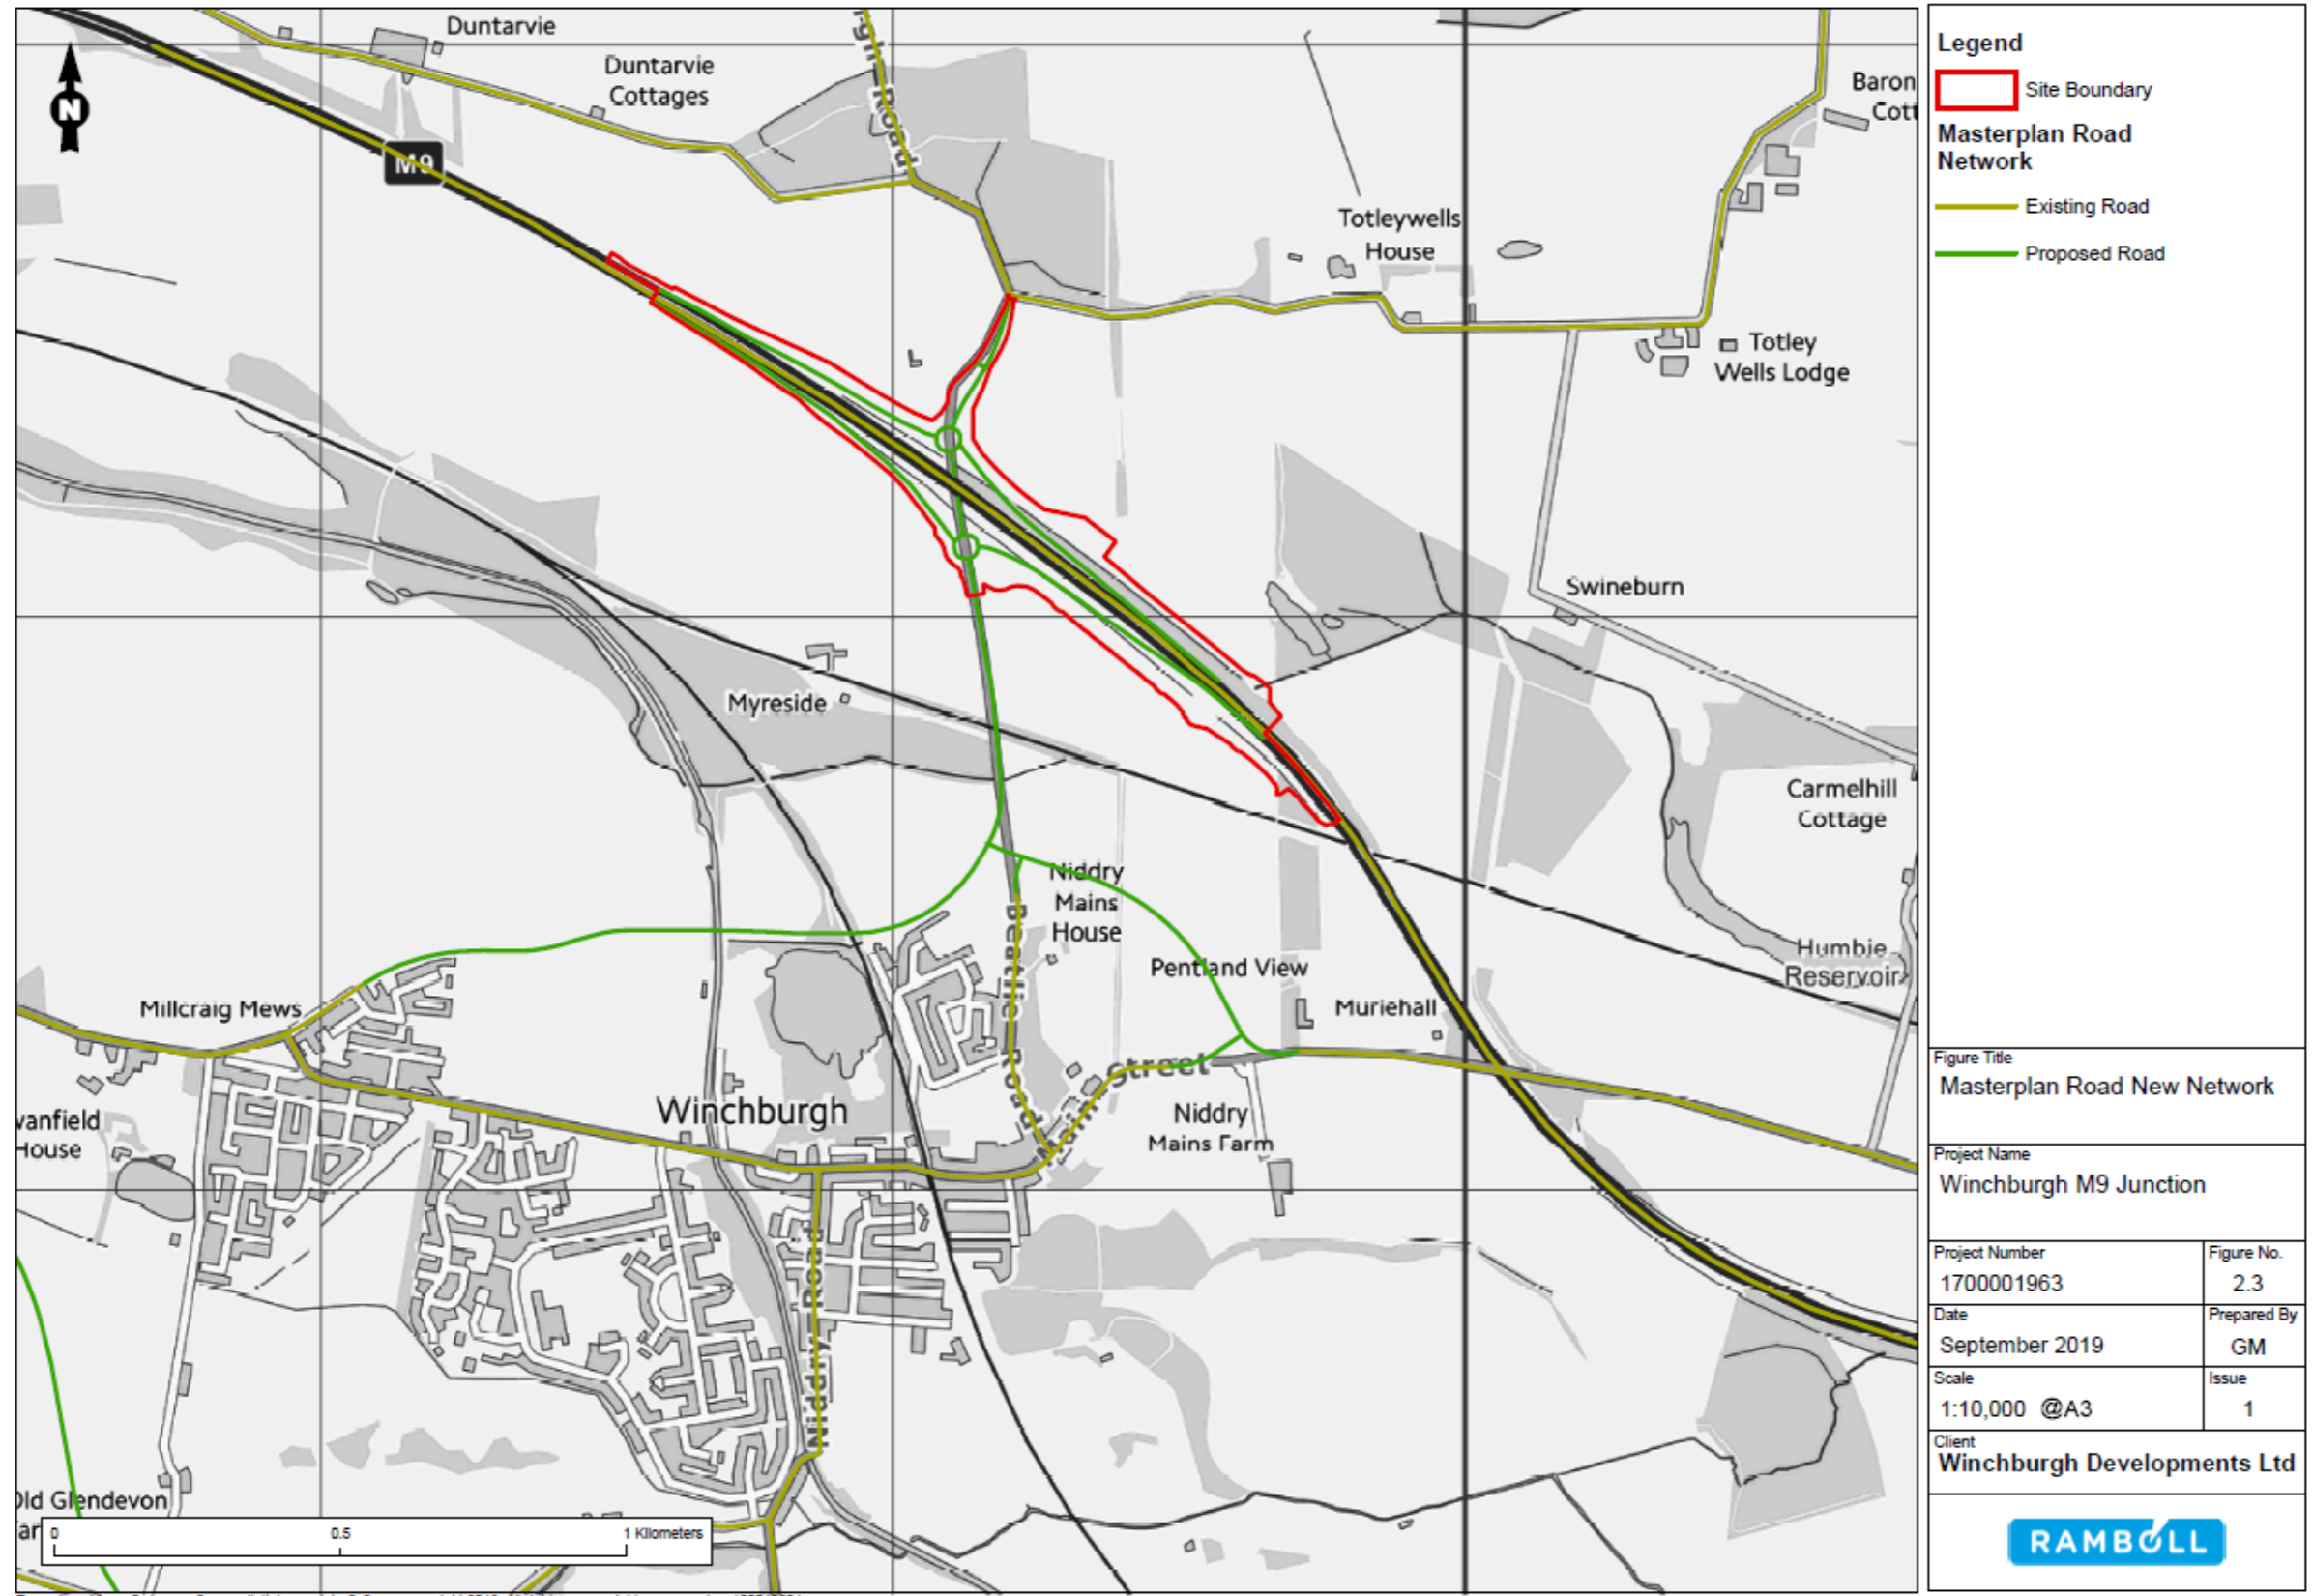


Figure 2.3: Winchburgh Masterplan Road Network