
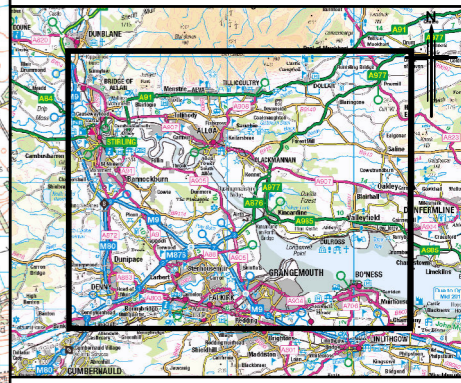


Figure 5

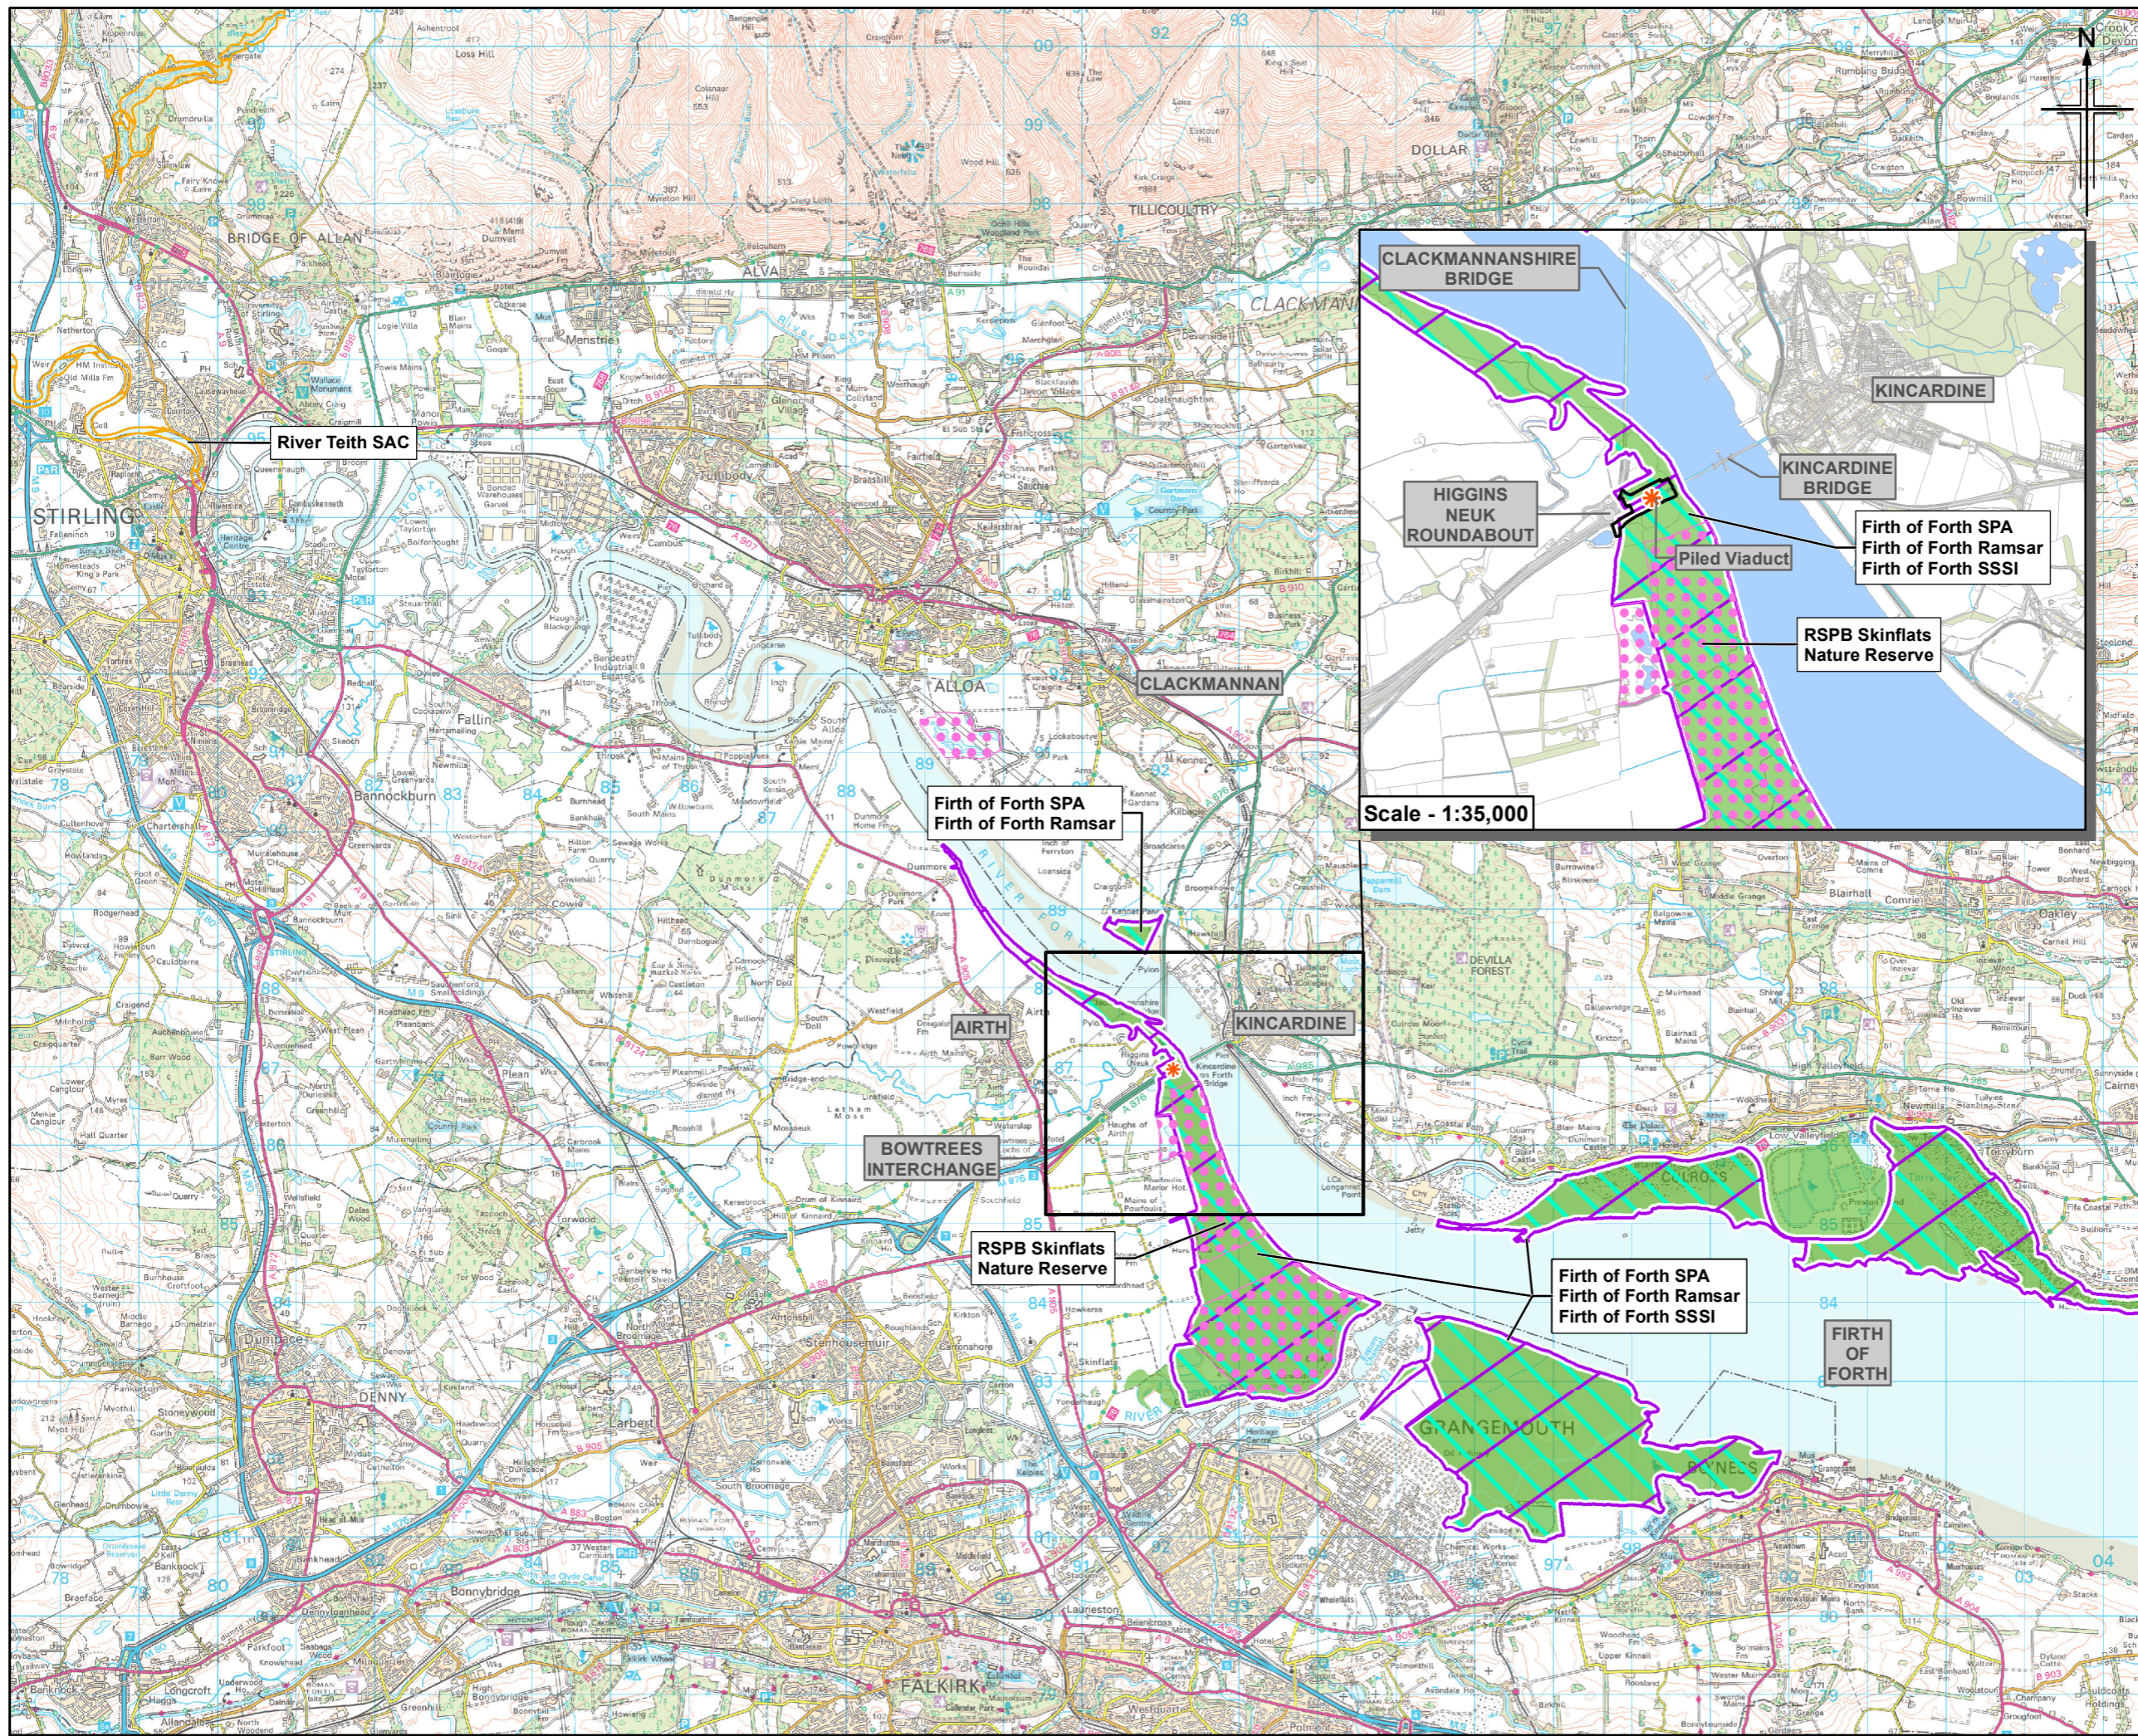

- Legend**
- Location of piled viaduct to be replaced (online replacement)
 - Indicative area required for temporary works and construction
 - RSPB Skinflats Nature Reserve**
 - Special Protection Area (SPA)**
 - Wetlands of International Importance (Ramsar)**
 - Special Area of Conservation (SAC)**
 - Site of Special Scientific Interest (SSSI)**

Scale - 1:35,000

Data source:
**Scottish National Heritage (SNH) - Data provided March 2018

| Rev. | Rev. Date | EIA Report Publication | KA | FT | IP | GMcl |
|------|-----------|------------------------|----------|-------------|---------|------|
| 1 | OCT 2020 | | | | | |
| Rev. | Rev. Date | Purpose of revision | Orig/Dwn | Check/Rev'd | Apprv'd | |

Jacobs
95 South Street Glasgow G2 3JX, UK
Tel: +44(0)141 243 8000
www.jacobs.com

Client

Project
A985 Kincardine Bridge Refurbishment Piled Viaduct Replacement

Drawing title
Habitats Regulations Appraisal Designated Sites

Sheet 1 of 1

| | | | |
|----------------|---------------|--------------|---|
| Drawing Status | FINAL | | |
| Scale | 1:80,000 @ A3 | DO NOT SCALE | |
| Jacobs No. | B2020209 | | |
| Drawing number | Figure 5 | Rev | 1 |

© 2020 Jacobs U.K. Limited. The concepts and information contained in this document are the property of Jacobs. Use or copying of this document in whole or in part without the written permission of Jacobs constitutes an infringement of copyright. Limitation: This drawing has been prepared on behalf of, and for the exclusive use of Jacobs' Client, and is subject to, and issued in accordance with, the provisions of the contract between Jacobs and the Client. Jacobs accepts no liability or responsibility whatsoever for, or in respect of, any use of, or reliance upon, this drawing by any third party.

