
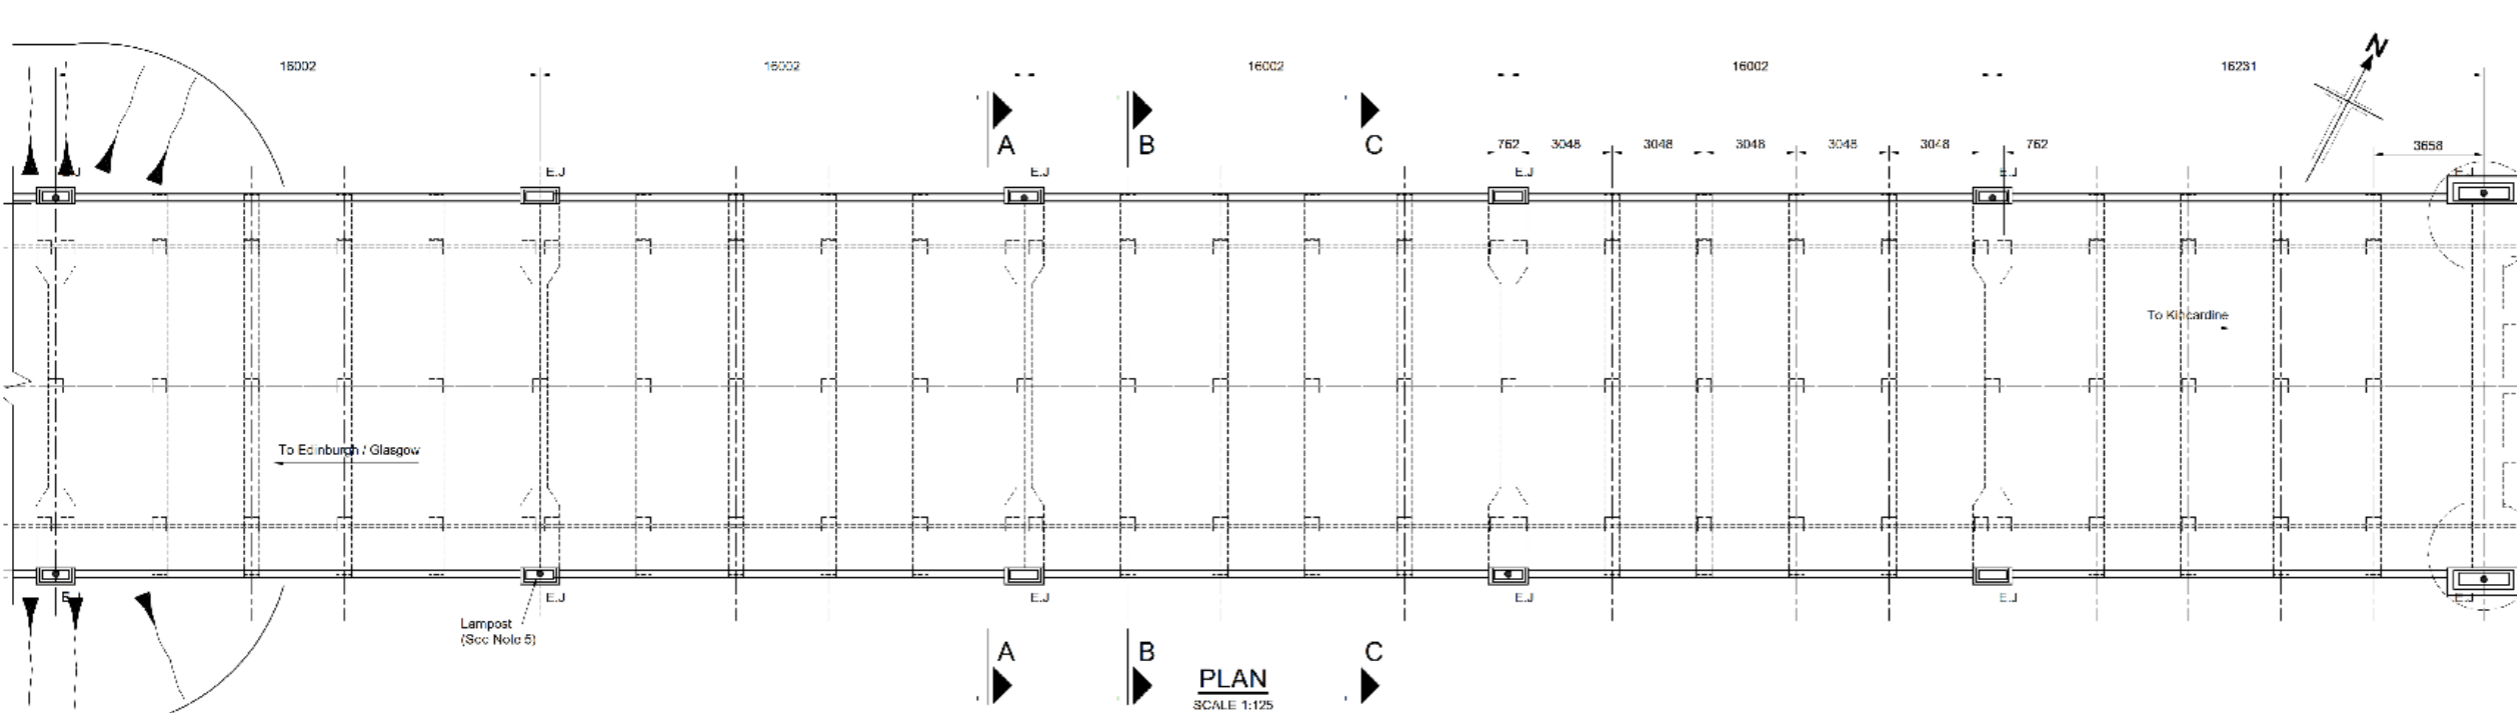
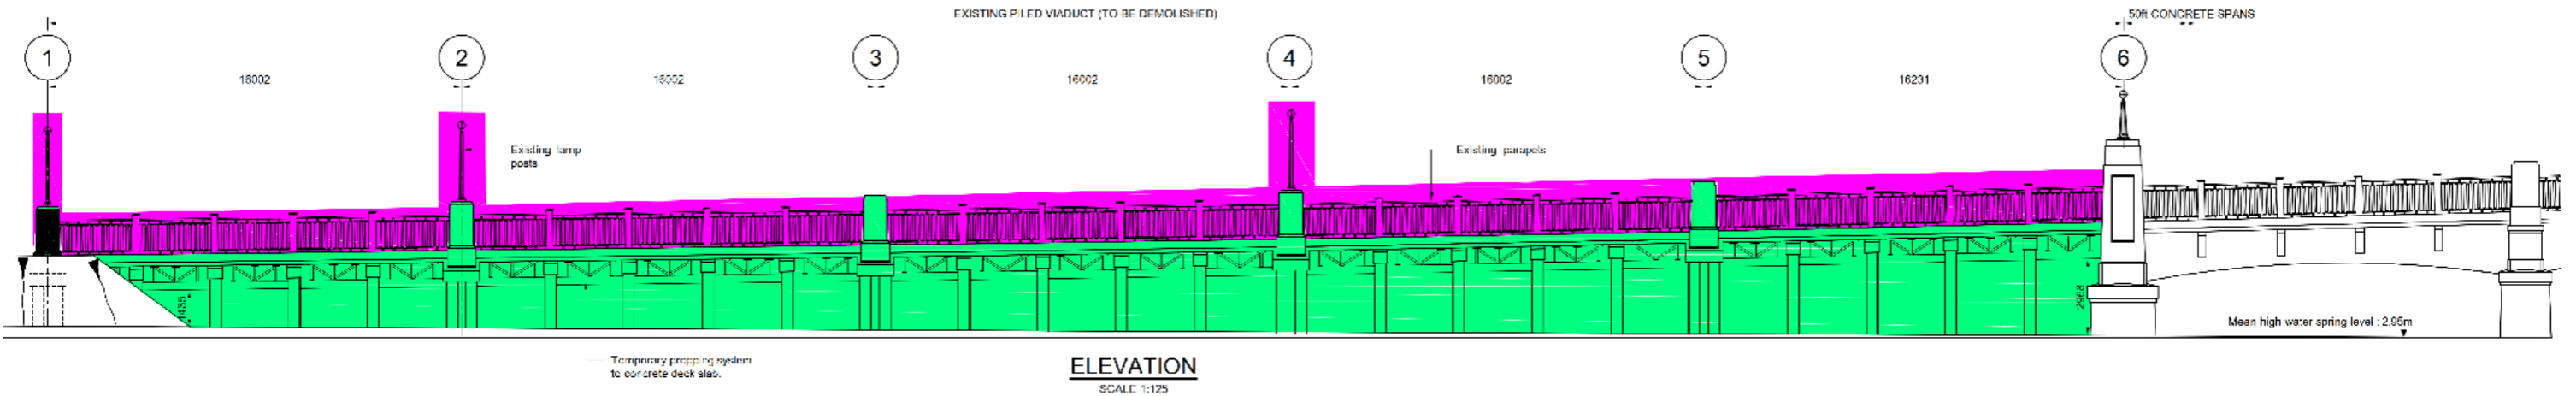
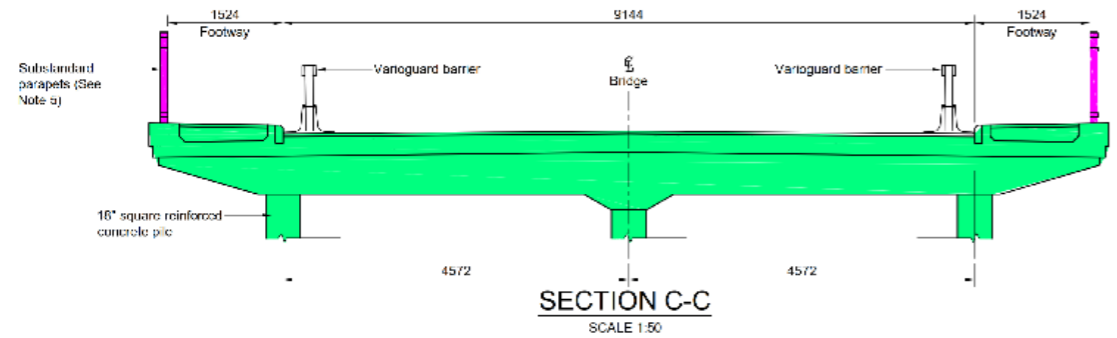
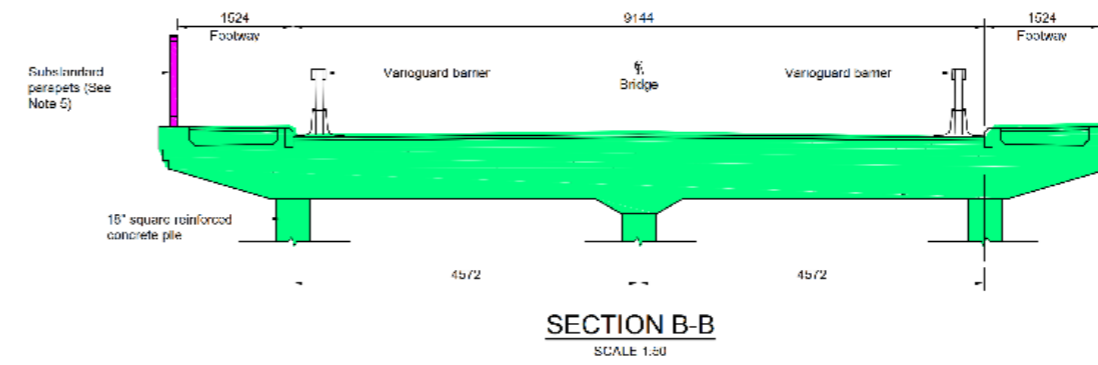


Figure 3.2

- Notes:
1. Information extracted from record drawings
 2. All dimensions in mm unless noted otherwise
 3. All levels and chainages are in metres unless noted otherwise
 4. All levels refer to Ordnance Datum
 5. Existing lamp posts to be retained and installed in replacement structure. Existing parapet panels to be removed and then fully inspected to determine which panels will be refurbished and installed in the replacement structure and which panels will be recreated with new panels. The refurbished / recreated panels will be installed as a pedestrian parapet in the replacement structure.

- Legend**
- Existing lamp posts to be carefully taken down and reinstated on replacement structure. Existing parapet panels to be carefully taken down and then fully inspected to determine which panels will be refurbished and installed in the replacement structure and which panels will be recreated with new panels. The refurbished / recreated panels will be installed as a pedestrian parapet in the replacement structure.
 - Elements to be demolished and replaced by new structure.

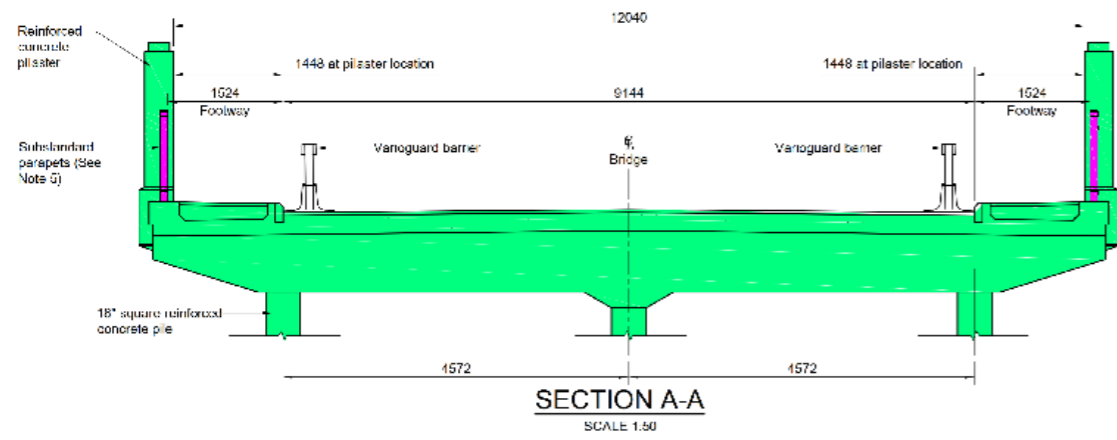

1	OCT 2020	EIA Report Publication	KA	GM	IP	GMcl
Rev.	Rev. Date	Purpose of revision	Orig/Dwn	Checkd	Rev'd	Apprv'd

Jacobs
 95 Botolph Claydon, Gislegh, OZ 75X, UK.
 Tel: +44(0)141 243 8000
 www.jacobs.com

Client: **TRANSPORT SCOTLAND**
 COPHDHAIL ALBA

Project: **A985 Kincardine Bridge Refurbishment Piled Viaduct Replacement**

Drawing title: **EIA Report Existing Piled Viaduct**

Sheet 1 of 1

Drawing Status	FINAL	
Scale	NOT TO SCALE	DO NOT SCALE
Jacobs No.	B2020209	
Drawing number	Figure 3.2	Rev 1

© 2020 Jacobs U.K. Limited. The concepts and information contained in this document are the property of Jacobs. Use or copying of this document in whole or in part without the written permission of Jacobs constitutes an infringement of copyright. Limitation: This drawing has been prepared on behalf of, and for the exclusive use of Jacobs' Client, and is subject to, and issued in accordance with, the provisions of the contract between Jacobs and the Client. Jacobs accepts no liability or responsibility whatsoever for, or in respect of, any use of, or reliance upon, this drawing by any third party.