


- Proposed Scheme Boundary
- Biodiversity Net Gain (BNG) & Natural Capital (NC) Enhancement Sites**
- Site 1
- Site 3a


Note: Receptors 1, 2, and Earth Bund Area are not included within the BNG and NC Assessments

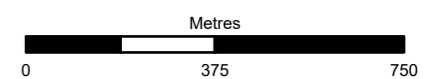

<b>Authorised and Accepted - Stage 3</b>	<b>A3</b>
--	-----------



**A83 Rest and Be Thankful**


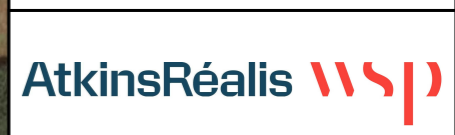


**Figure 4.7**  
 Biodiversity Net Gain and  
 Natural Capital Enhancement Sites  
 Page 1 of 3


Scale	1:15,000	Drawn	KK	Checked	MS	Approved	SK	Authorised	MR	
Document Number	A83AAB-AWJ-EAC-MTS_GEN-DR-VT-000012								Revision	C01
Project	Originator	Volume								
Location	Type	Role	Number							

Maxar, Microsoft. Reproduced by permission of Ordnance Survey on behalf of HMSO. © Crown copyright and database right 2024. All rights reserved. Ordnance Survey License number 100046668



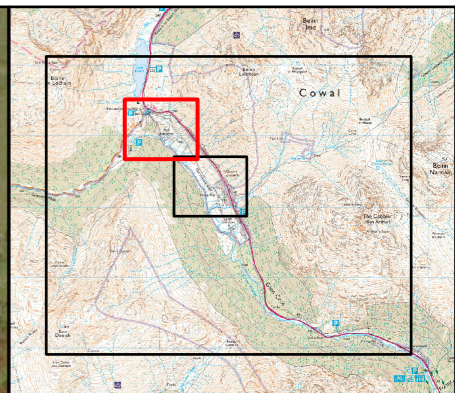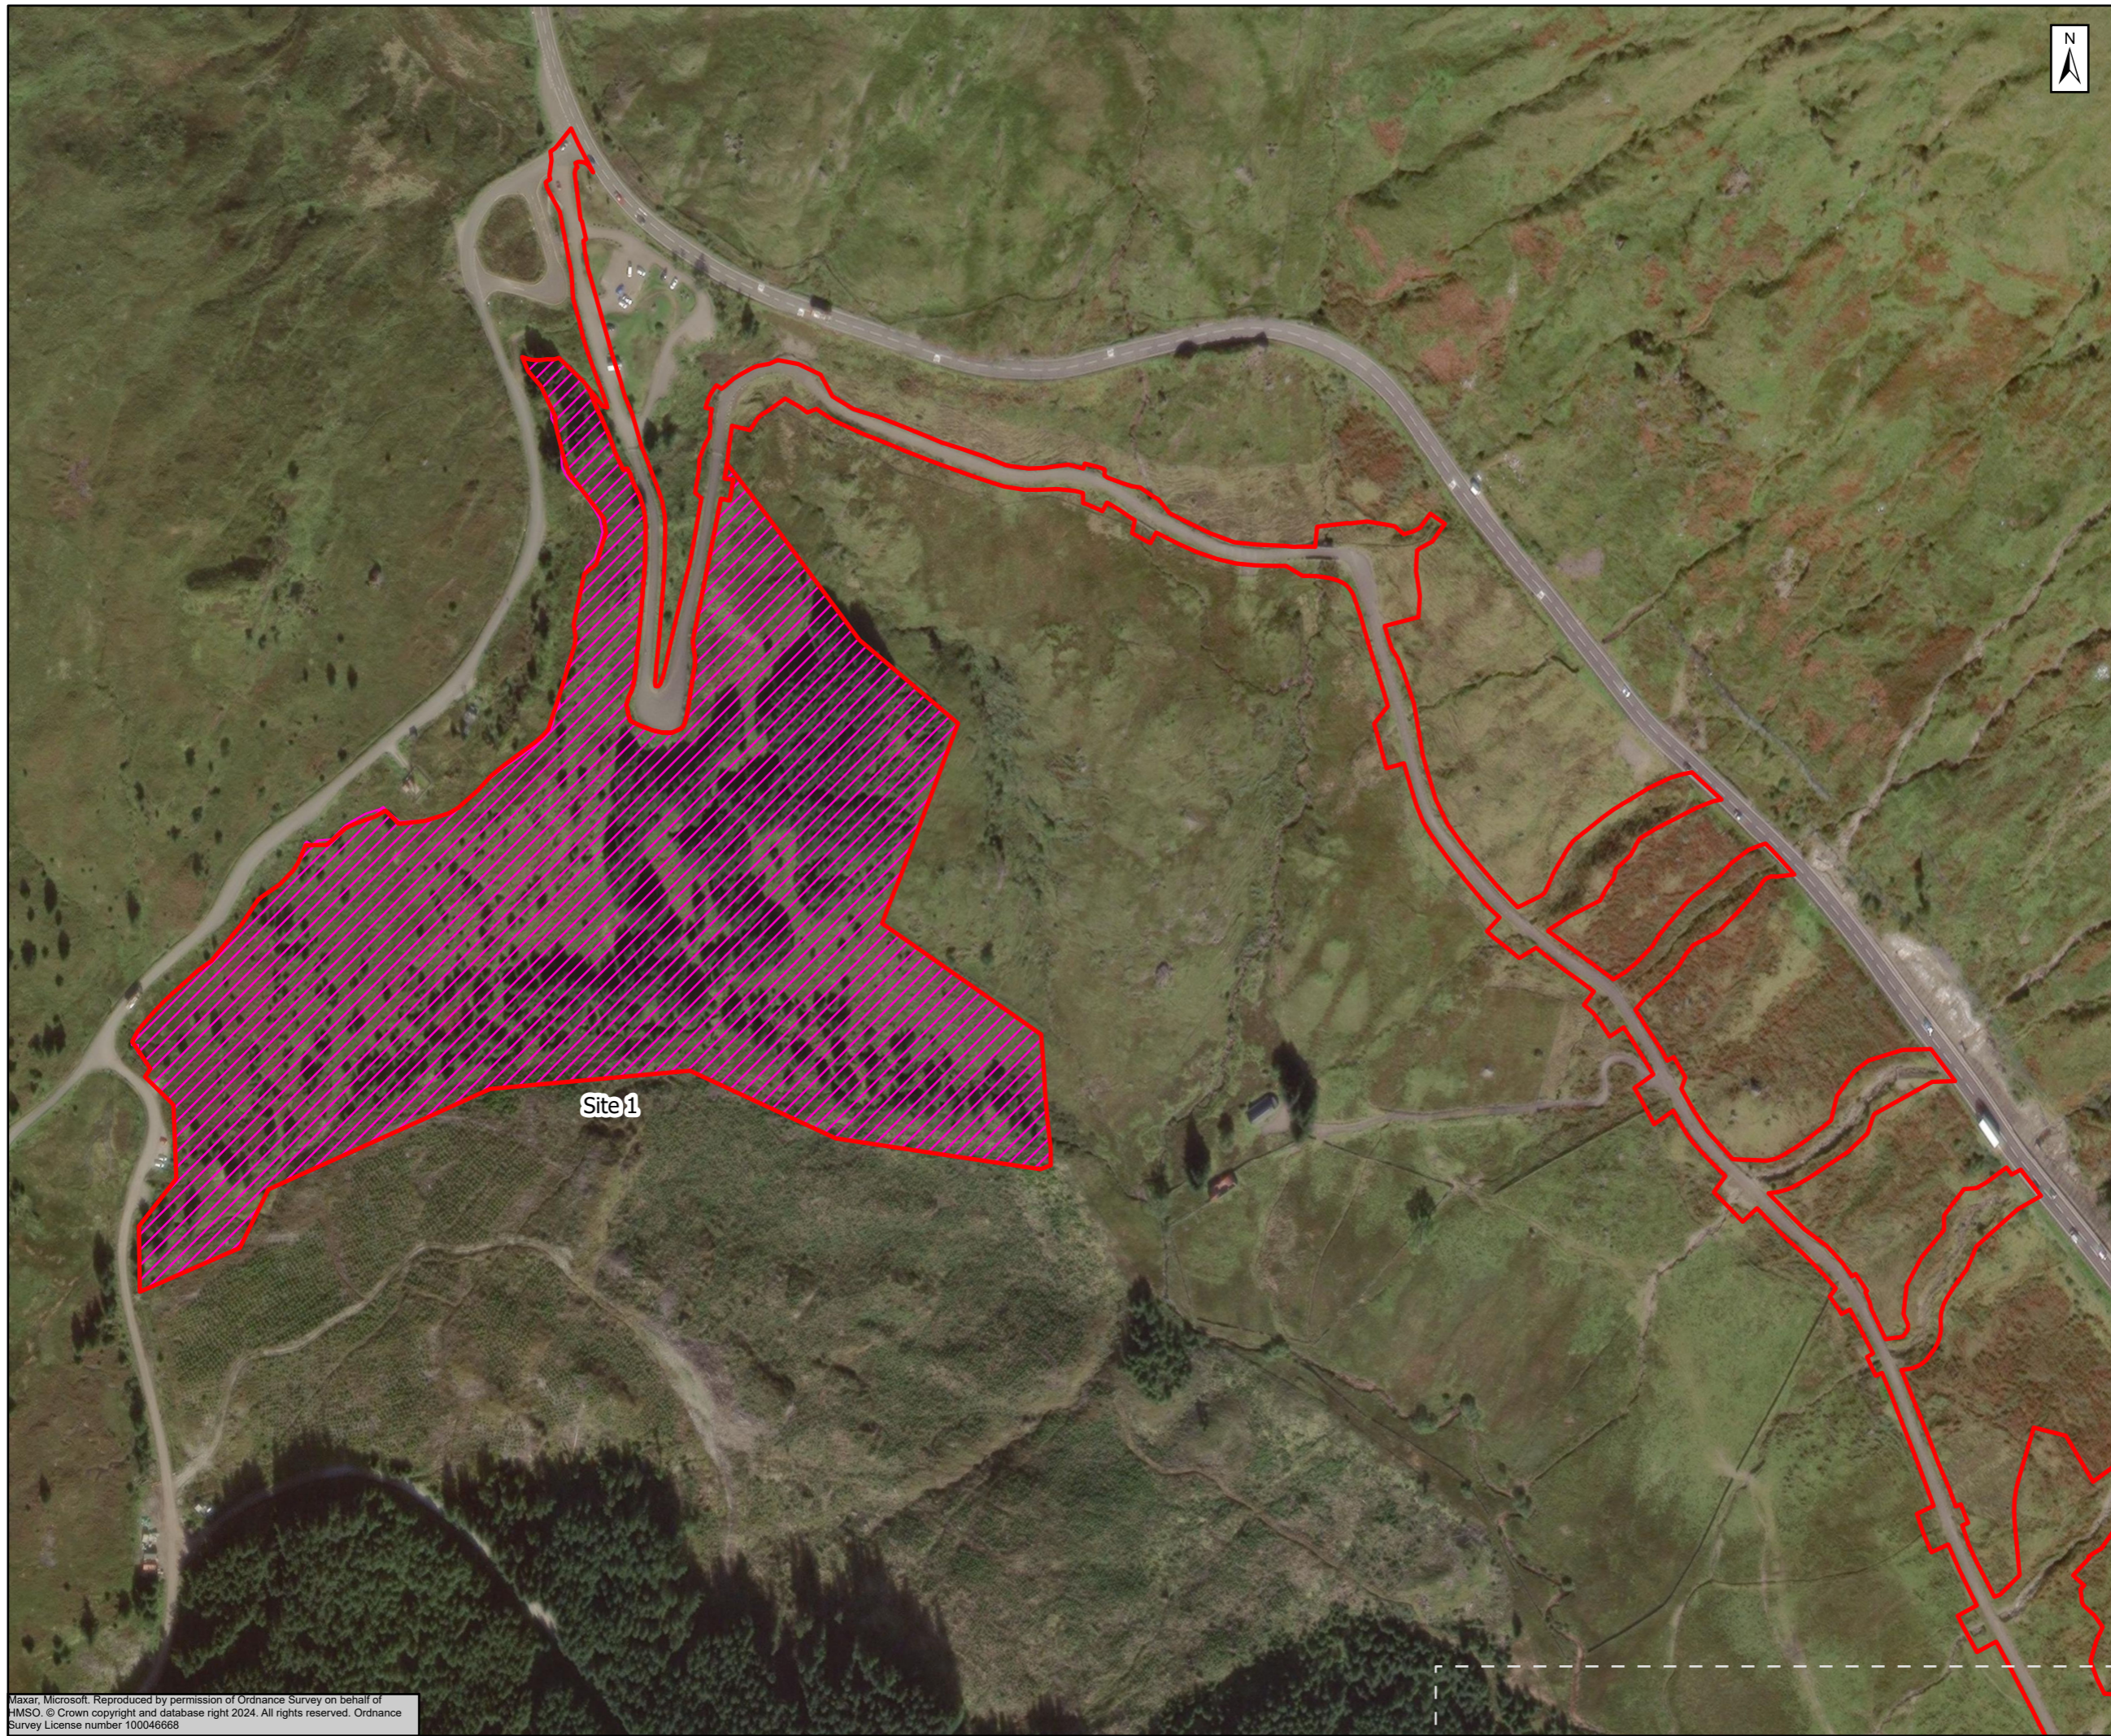


▬ Proposed Scheme Boundary  
**Biodiversity Net Gain (BNG) & Natural Capital (NC) Enhancement Sites**  
▨ Site 1

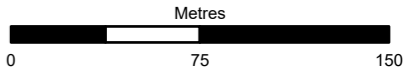

Submittal: Authorised and Accepted - Stage 3      Status: A3



Project Title: A83 Rest and Be Thankful


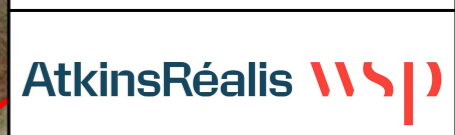


Title: Figure 4.7  
 Biodiversity Net Gain and  
 Natural Capital Enhancement Sites  
 Page 2 of 3

Scale	1:3,000	Drawn	KK	Checked	MS	Approved	SK	Authorised	MR
Document Number	Project: A83AAB-AWJ-EAC-MTS_GEN-DR-VT-000012							Volume	C01
Location	Type	Role	Number						

Maxar, Microsoft. Reproduced by permission of Ordnance Survey on behalf of  
 HMSO. © Crown copyright and database right 2024. All rights reserved. Ordnance  
 Survey License number 100046668



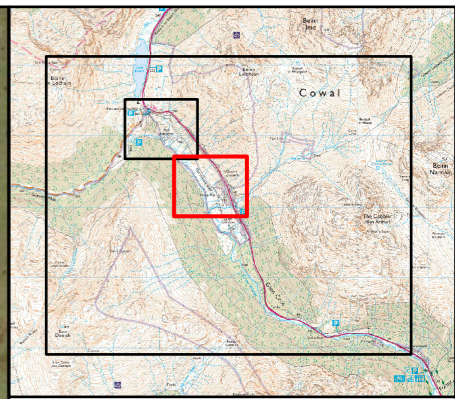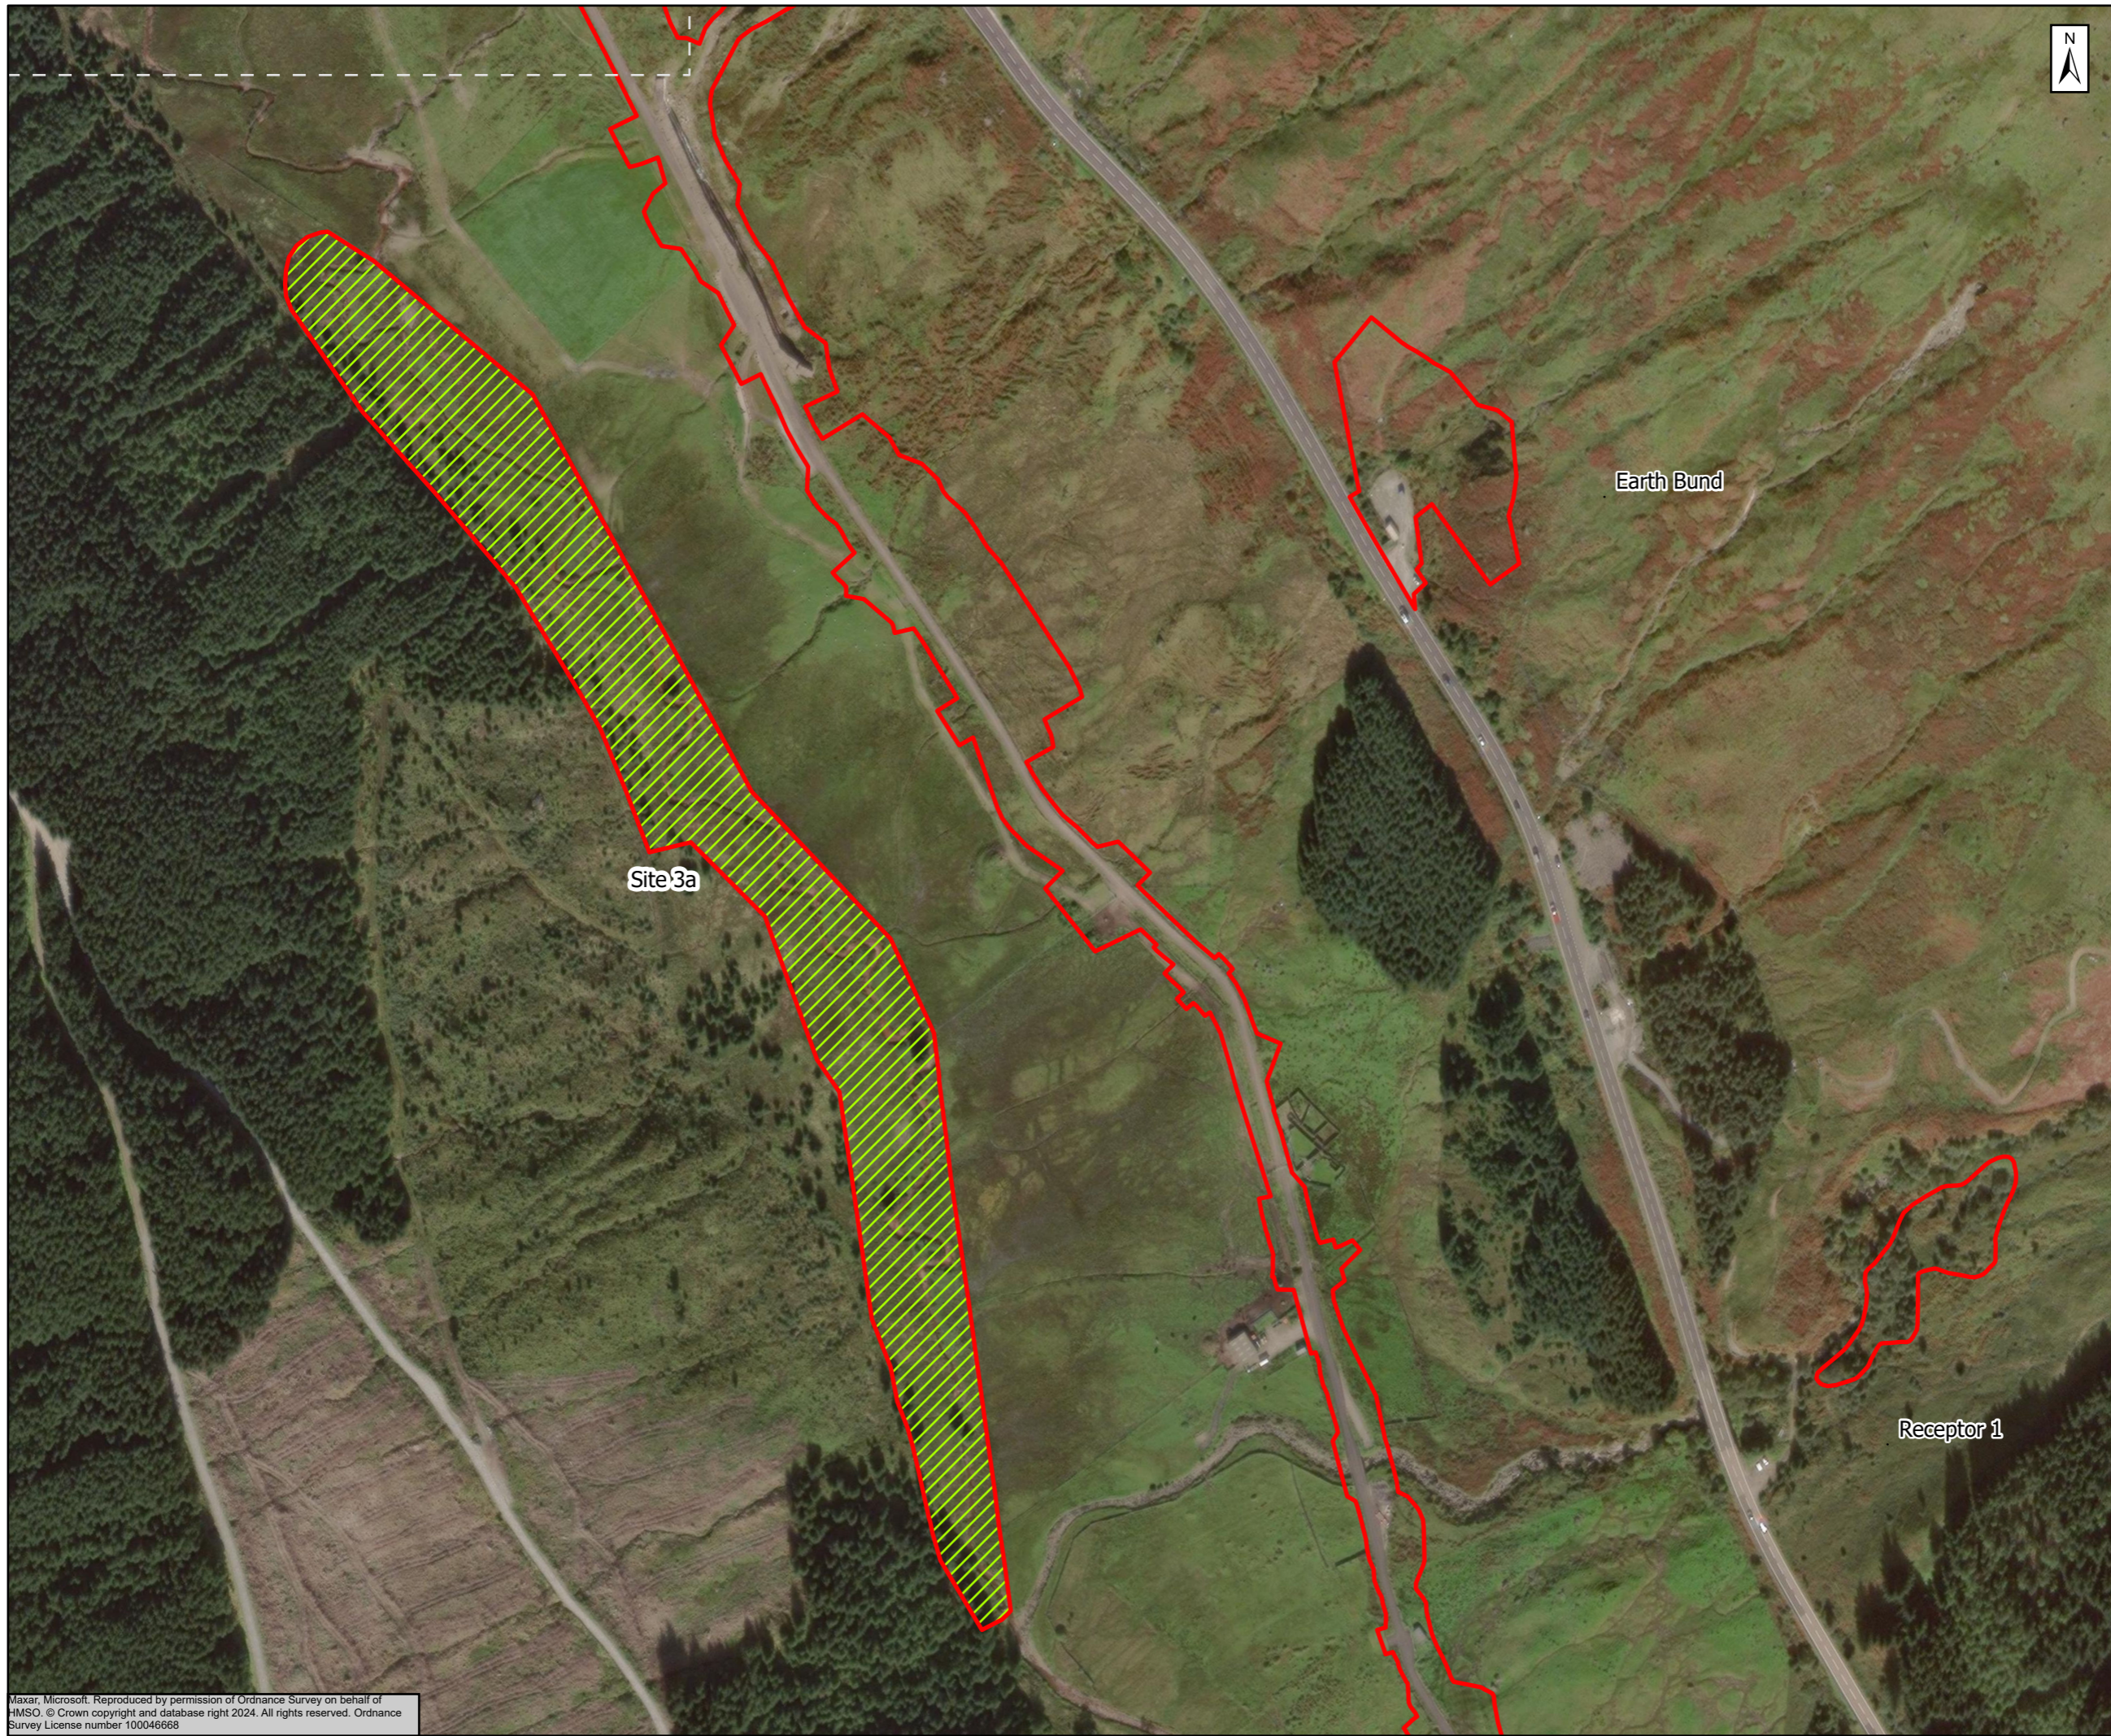


▭ Proposed Scheme Boundary  
**Biodiversity Net Gain (BNG) & Natural Capital (NC) Enhancement Sites**  
▨ Site 3a

Earth Bund

Site 3a

Receptor 1

Note: Receptors 1, 2, and Earth Bund Area are not included within the BNG and NC Assessments

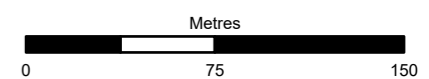

Subtitle: Authorised and Accepted - Stage 3      Status: A3



Project Title: A83 Rest and Be Thankful



Figure 4.7  
 Biodiversity Net Gain and  
 Natural Capital Enhancement Sites  
 Page 3 of 3

Scale	1:3,000	Drawn	KK	Checked	MS	Approved	SK	Authorised	MR
Document Number	A83AAB-AWJ-EAC-MTS_GEN-DR-VT-000012							Revision	C01
Project	Originator	Volume							
Location	Type	Role	Number						

Maxar, Microsoft. Reproduced by permission of Ordnance Survey on behalf of HMSO. © Crown copyright and database right 2024. All rights reserved. Ordnance Survey License number 100046668