
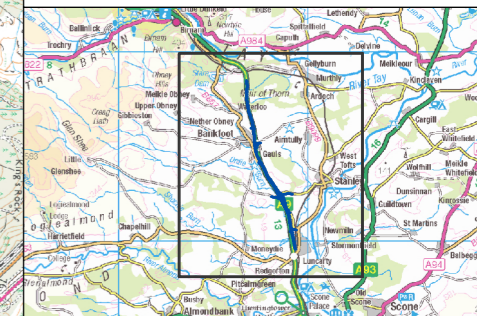


FIGURE 3.1

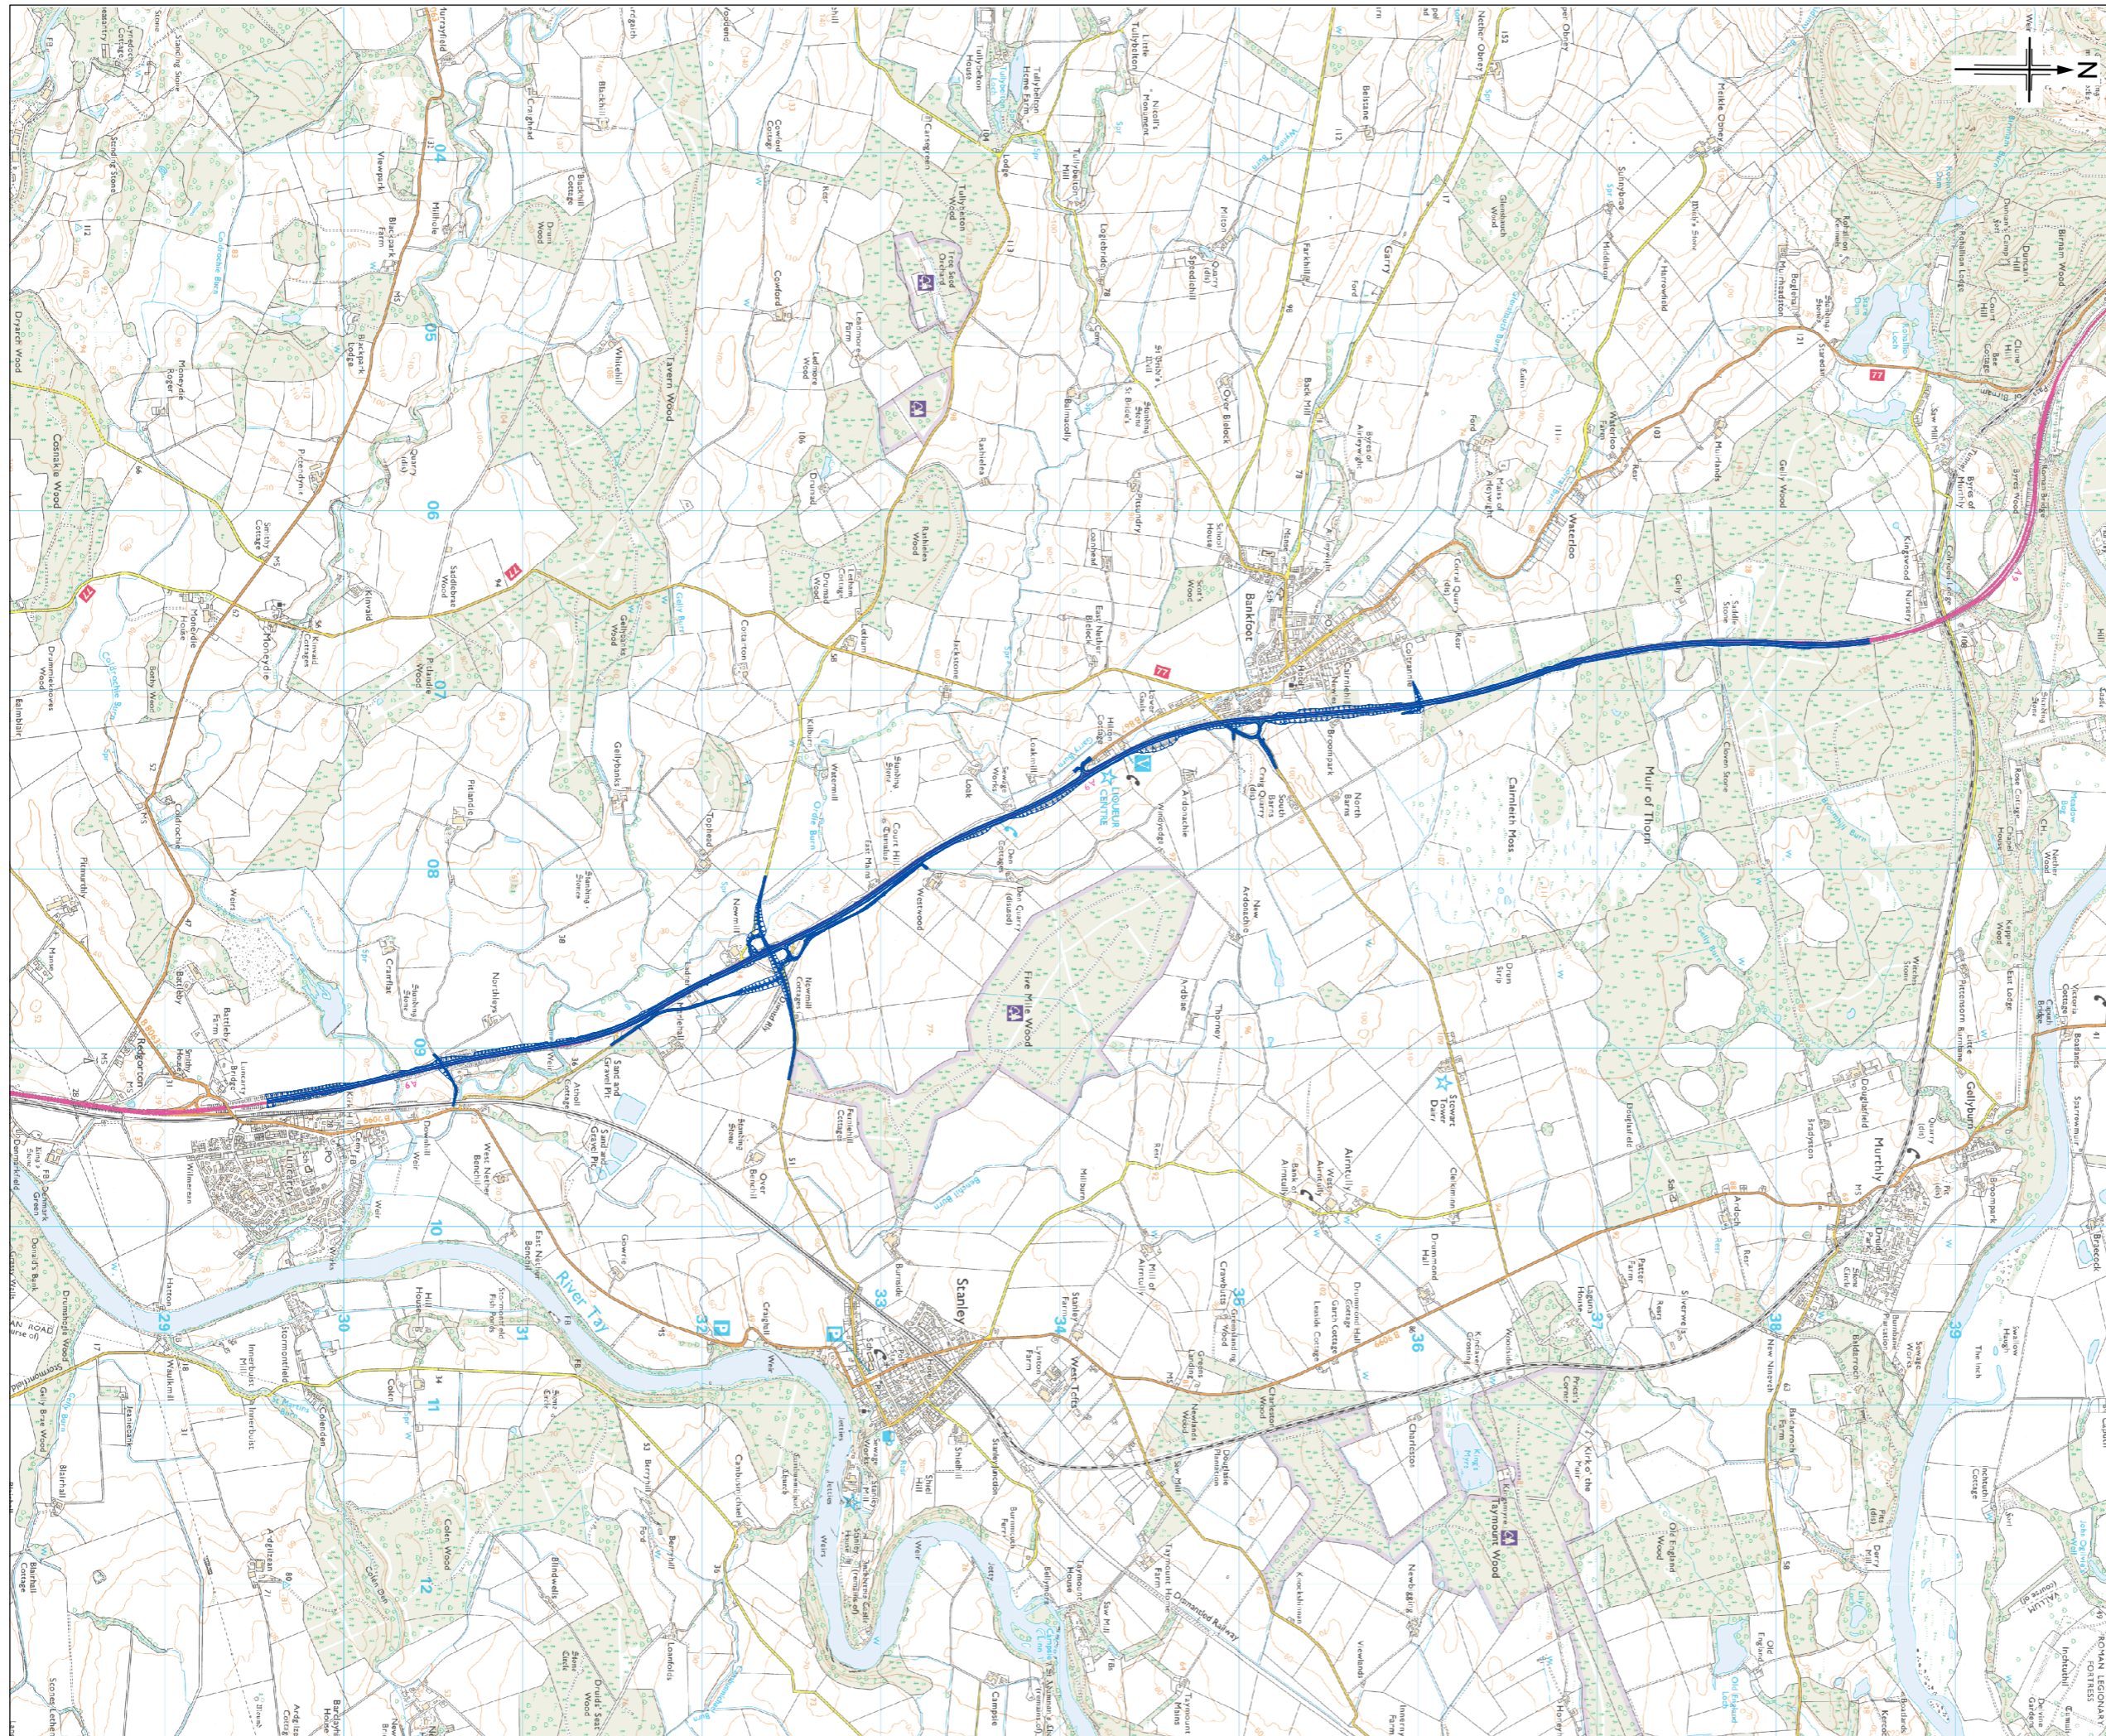

Legend
 — Option 3B Addendum Road Model

0 MAR 2014	ES Publication	JenC	MP	NW	AG
Rev.	Date	Purpose of revision		Drawn	Check'd
				Rev'd	Appr'd

JACOBS
 85 Bellfield Street, Glasgow, G2 7JX, UK
 Tel: +44(0)141 204 2511 Fax: +44(0)141 226 3109
 www.jacobs.com




A9 Dualling: Luncarty to Pass of Birnam

Stage 2 Addendum Option

FINAL

Scale @A3	1:35,000	DO NOT SCALE
Jacobs No.	B1557602	
Client No.		
Drawing No.	FIGURE 3.1	Rev 0

Reproduced by permission of Ordnance Survey on behalf of HMSO. © Crown copyright and database right 2013. All rights reserved. Ordnance Survey Licence number 100046668.

 

This drawing is not to be used in whole or in part other than for the intended purpose and project as defined on this drawing. Refer to the contract for full terms and conditions.