



FIGURE 4.4

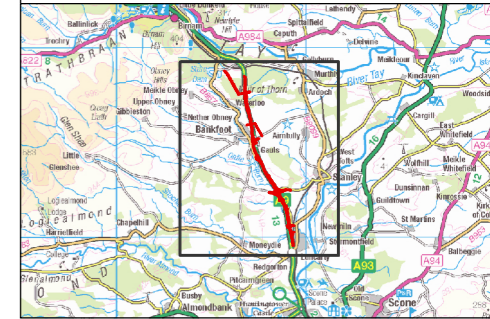

Note:  
All measurements are in millimetres (mm).

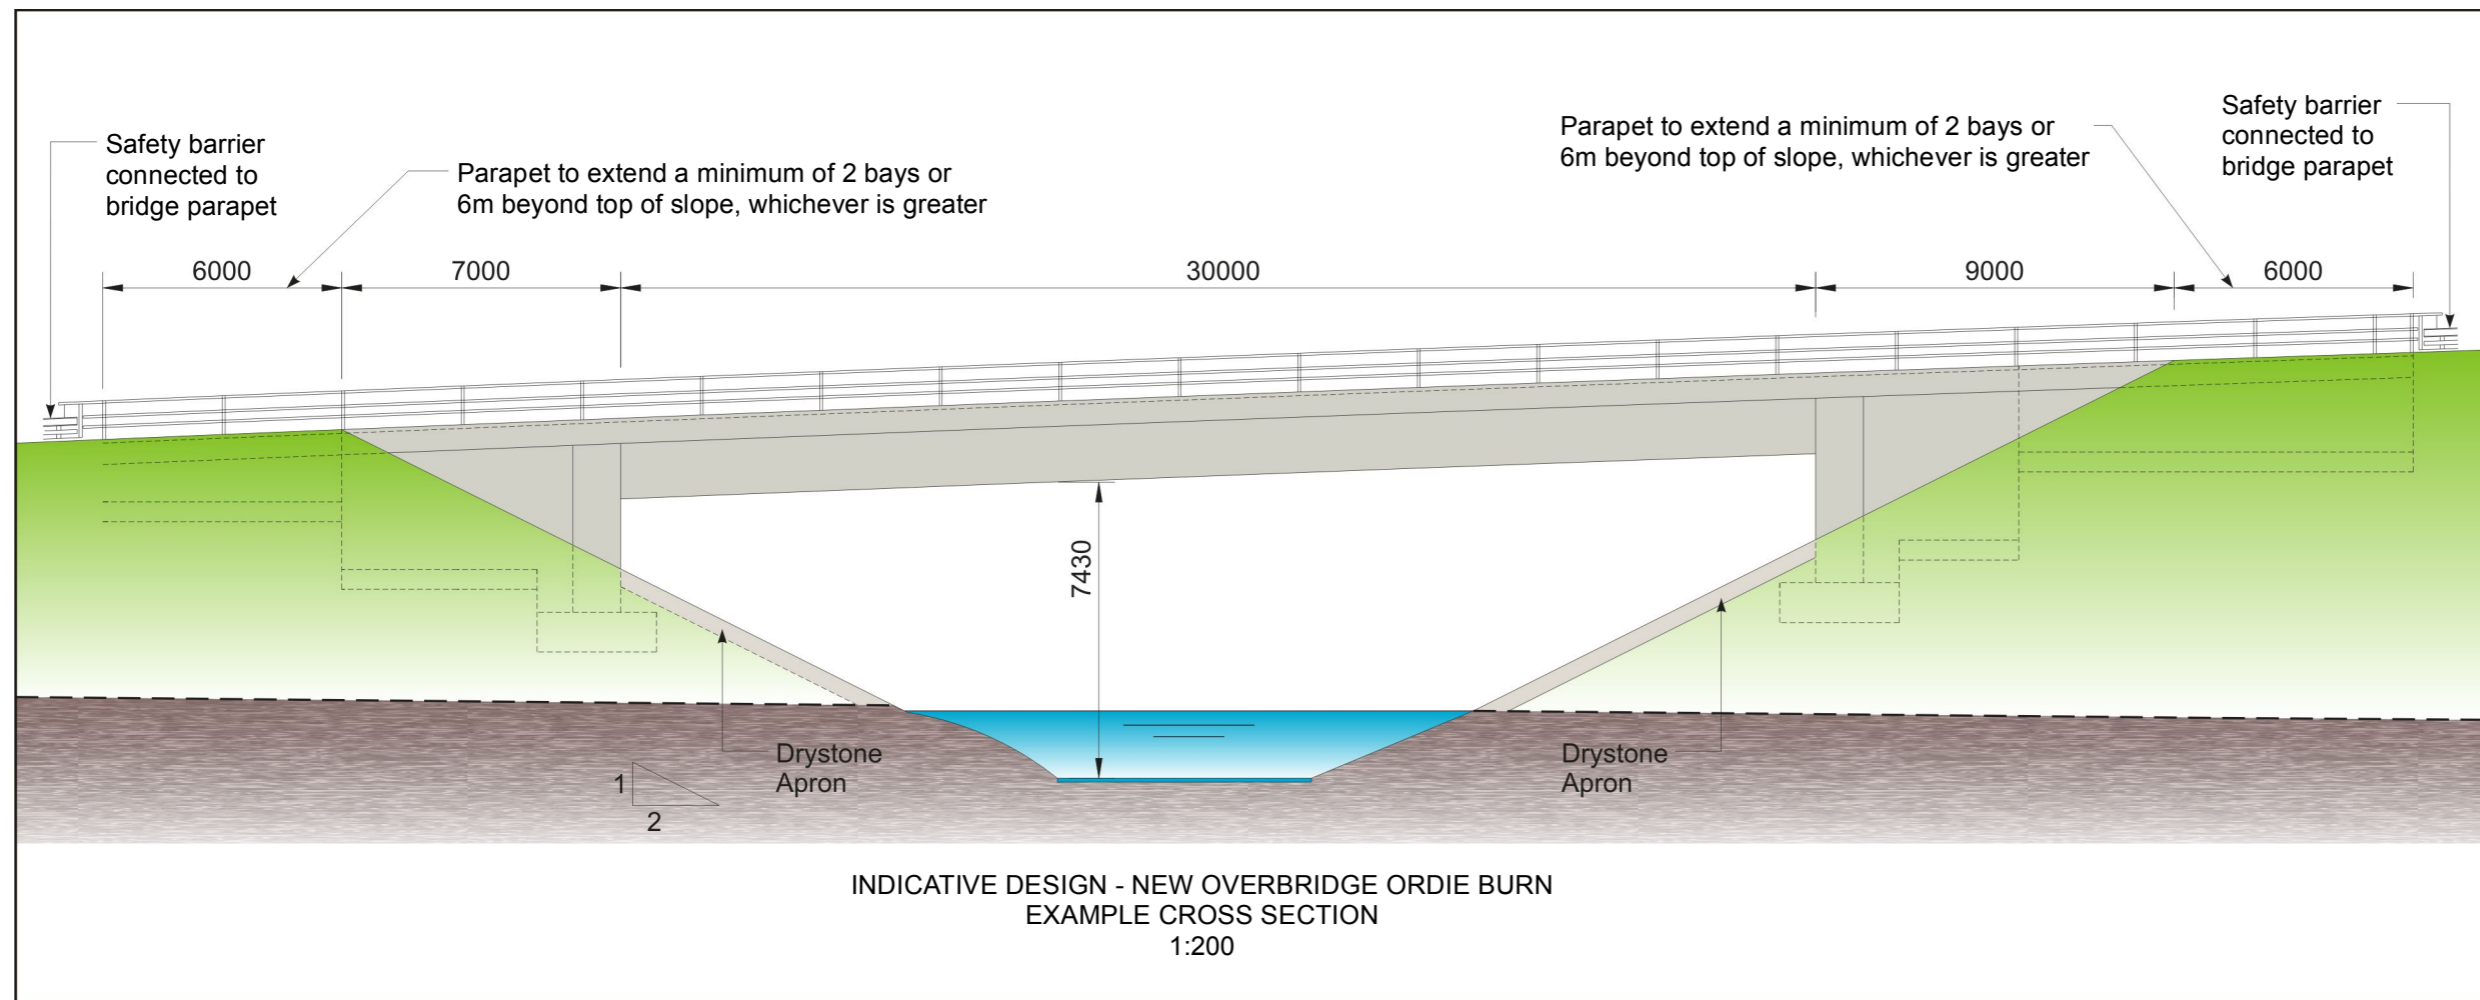

0	MAR 2014	ES Publication	SHF	MP	NW	AG
Rev	Date	Purpose of revision	Drawn	Check'd	Rev'd	App'd

**JACOBS**  
 65 Botwell Street, Glasgow, G2 7JX, UK  
 Tel: +44(0)141 204 2511 Fax: +44(0)141 226 3109  
 www.jacobs.com



Drawing Title  
**New Overbridge  
 Ordie Burn**

Drawing Status: FINAL  
 Scale @A3: DO NOT SCALE  
 Jacobs No.: B1557602

Drawing No.: FIGURE 4.4  
 Rev: 0

This drawing is not to be used in whole or in part other than for the intended purpose and project as defined on this drawing. Refer to the contract for full terms and conditions.