
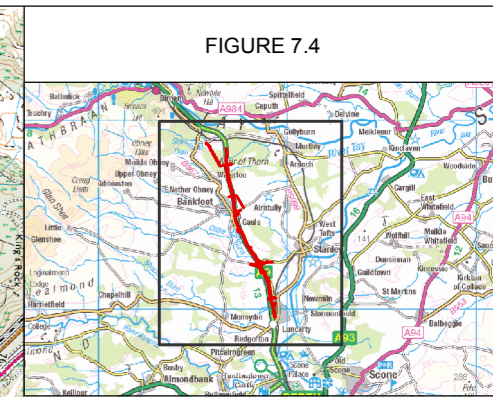


FIGURE 7.4

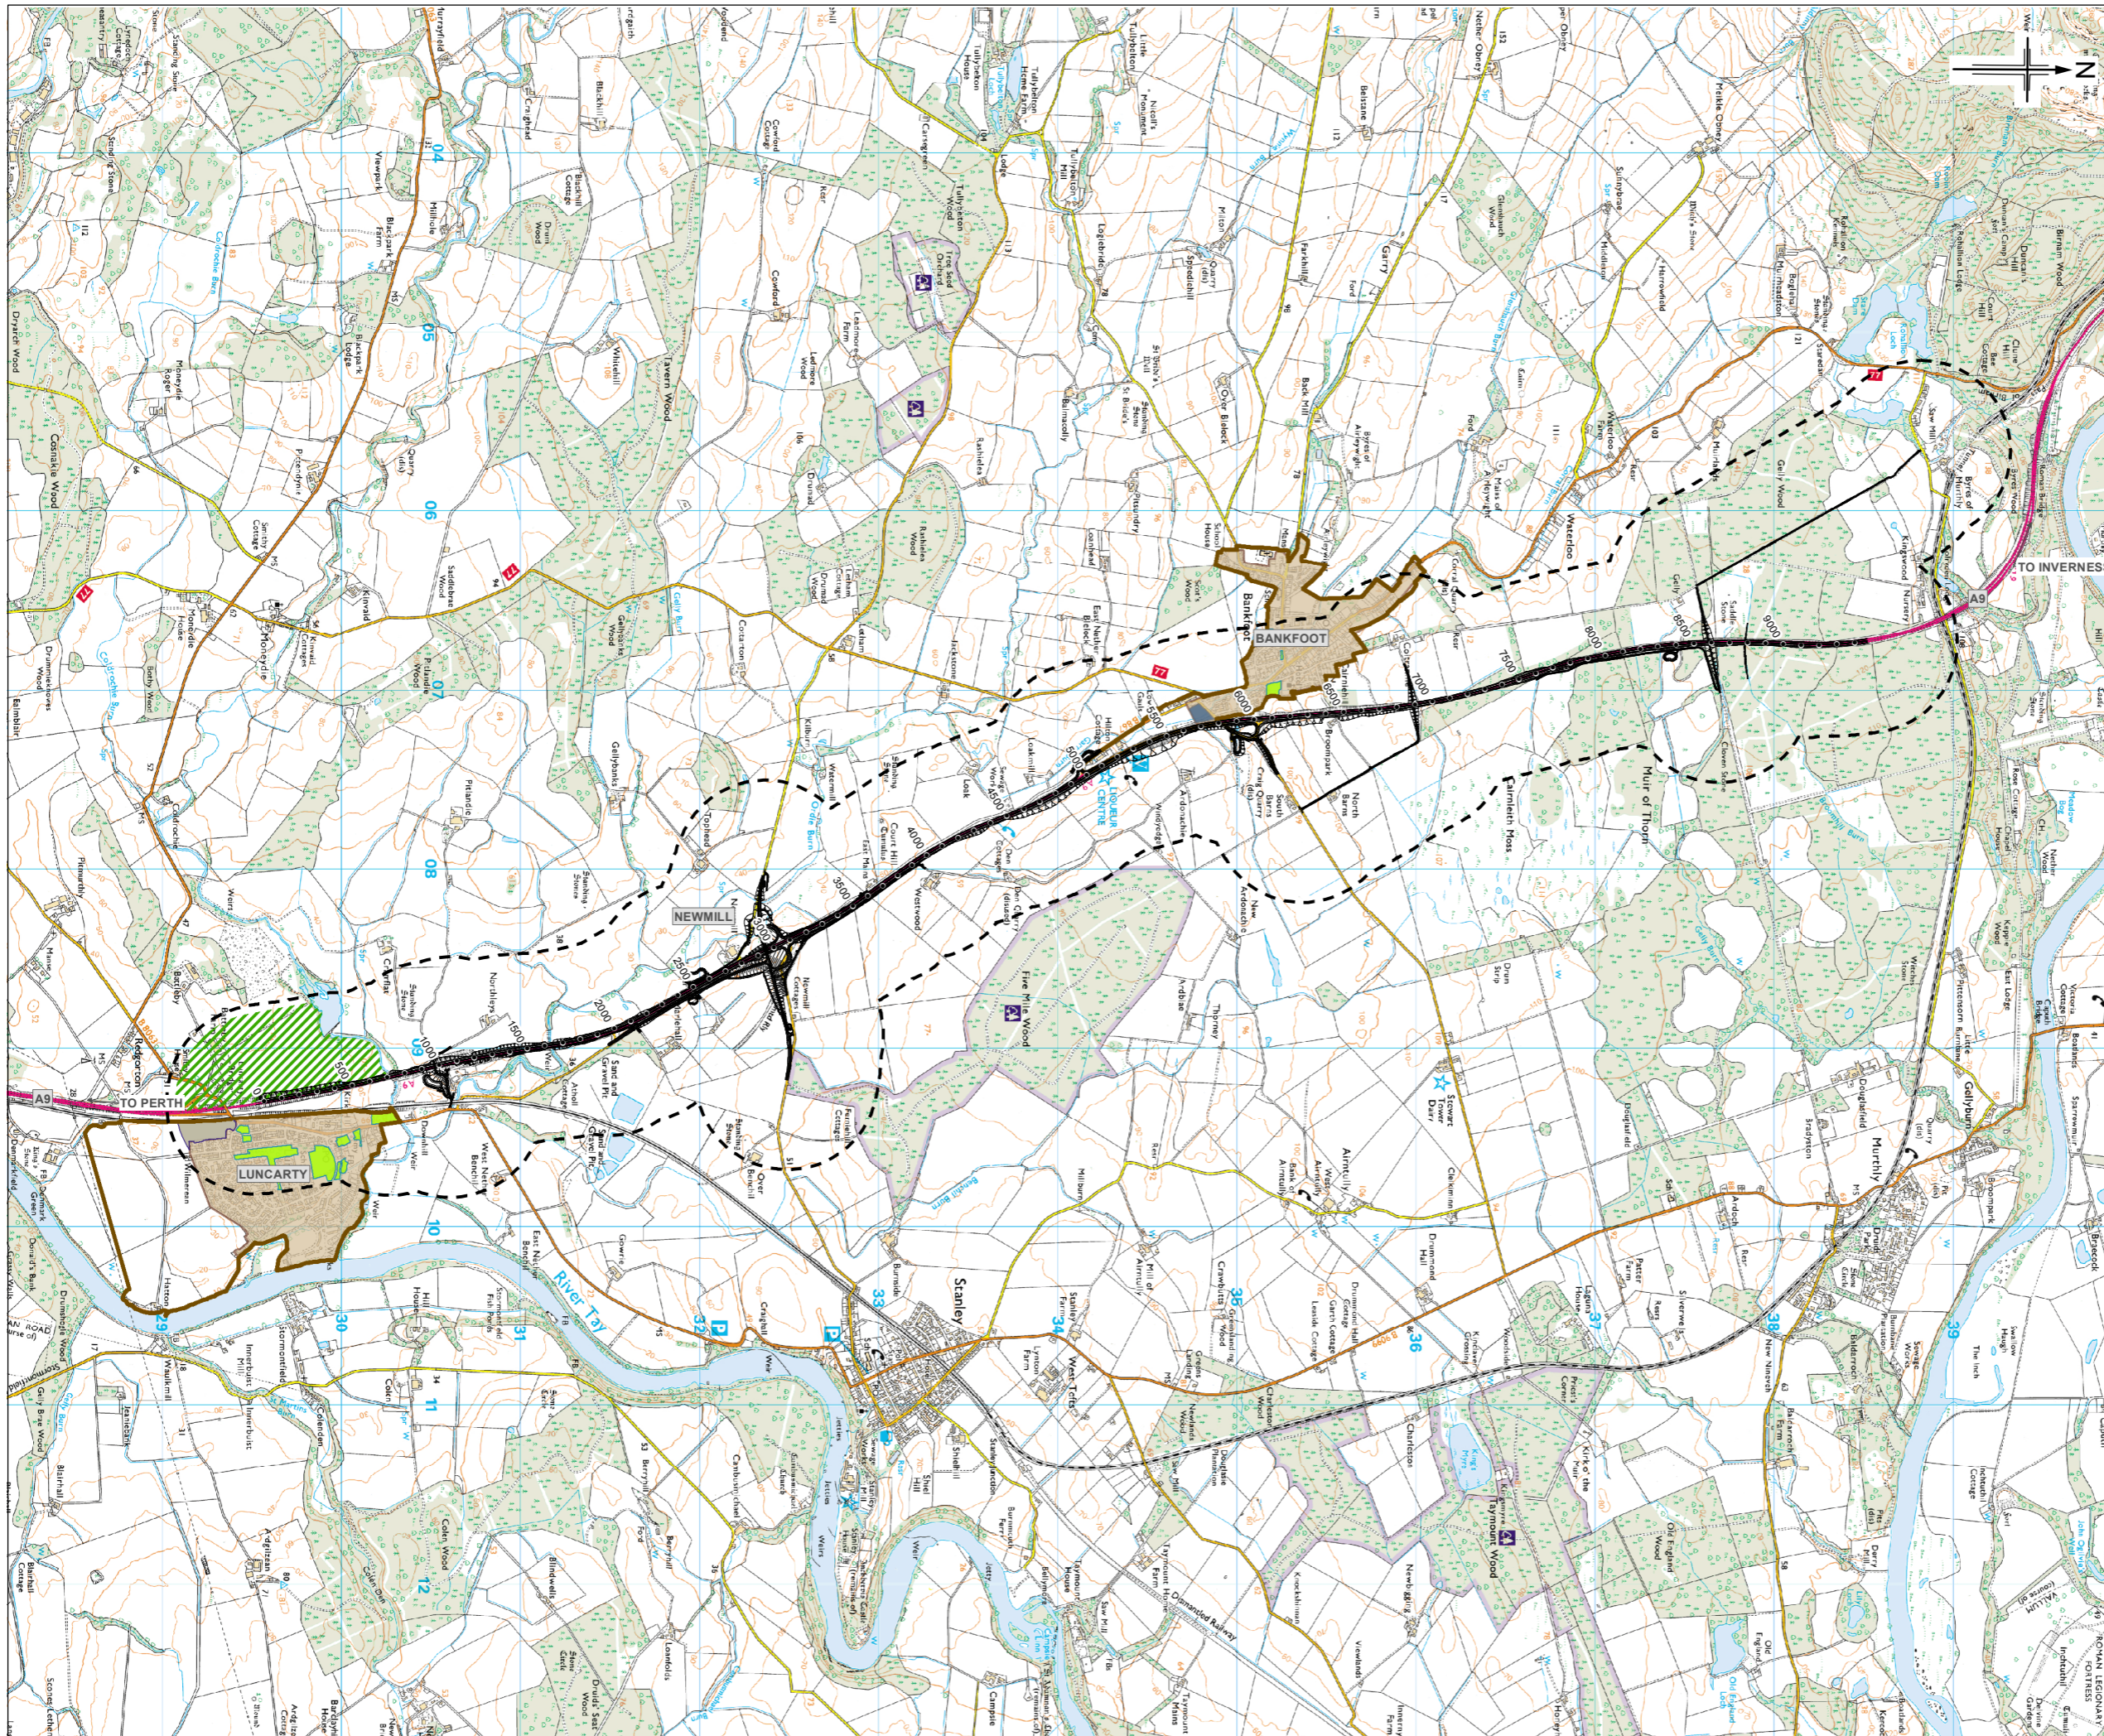

- Legend**
- Proposed Scheme (DMRB Stage 3 Design)
 - 500m Study Area
 - Perth & Kinross Local Development Plan ***
 - Settlement Boundaries
 - H27 - Housing Allocation
 - Land use - Housing
 - Greenbelt
 - Perth Area Local Plan**
 - Settlement Boundary
 - B16 - Business or Tourist Development Opportunity

* Perth & Kinross Council (October, 2013)

0	MAR 2014	ES Publication	JenC	VR	MP	AG
Rev.	Date	Purpose of revision	Drawn	Check'd	Rev'd	Appr'd

JACOBS
 55 Bellfield Street, Glasgow, G2 7JX, UK
 Tel: +44(0)141 204 2511 Fax: +44(0)141 226 3109
 www.jacobs.com

Client: **TRANSPORT SCOTLAND**
 The Scottish Government

Project: **A9 DUALLING**
 PERTH TO INVERNESS
 Luncarty to Pass of Birnam

Drawing Title	Development Allocations		SHEET 1 of 1
Drawing Status	FINAL		
Scale @A3	1:35,000	DO NOT SCALE	
Jacobs No.	B1557602		
Drawing No.	FIGURE 7.4	Rev	0