



FIGURE 7.5a

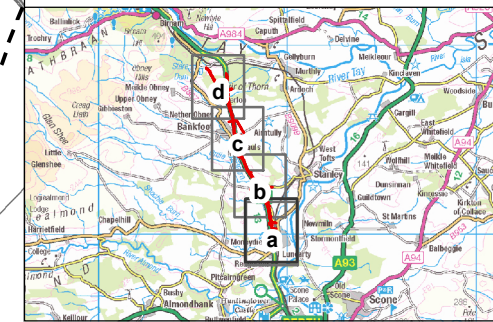

- Legend**
- Proposed Scheme (DMRB Stage 3 Design)
  - 500m Study Area
  - Planning Applications (2008 - 2013) \*

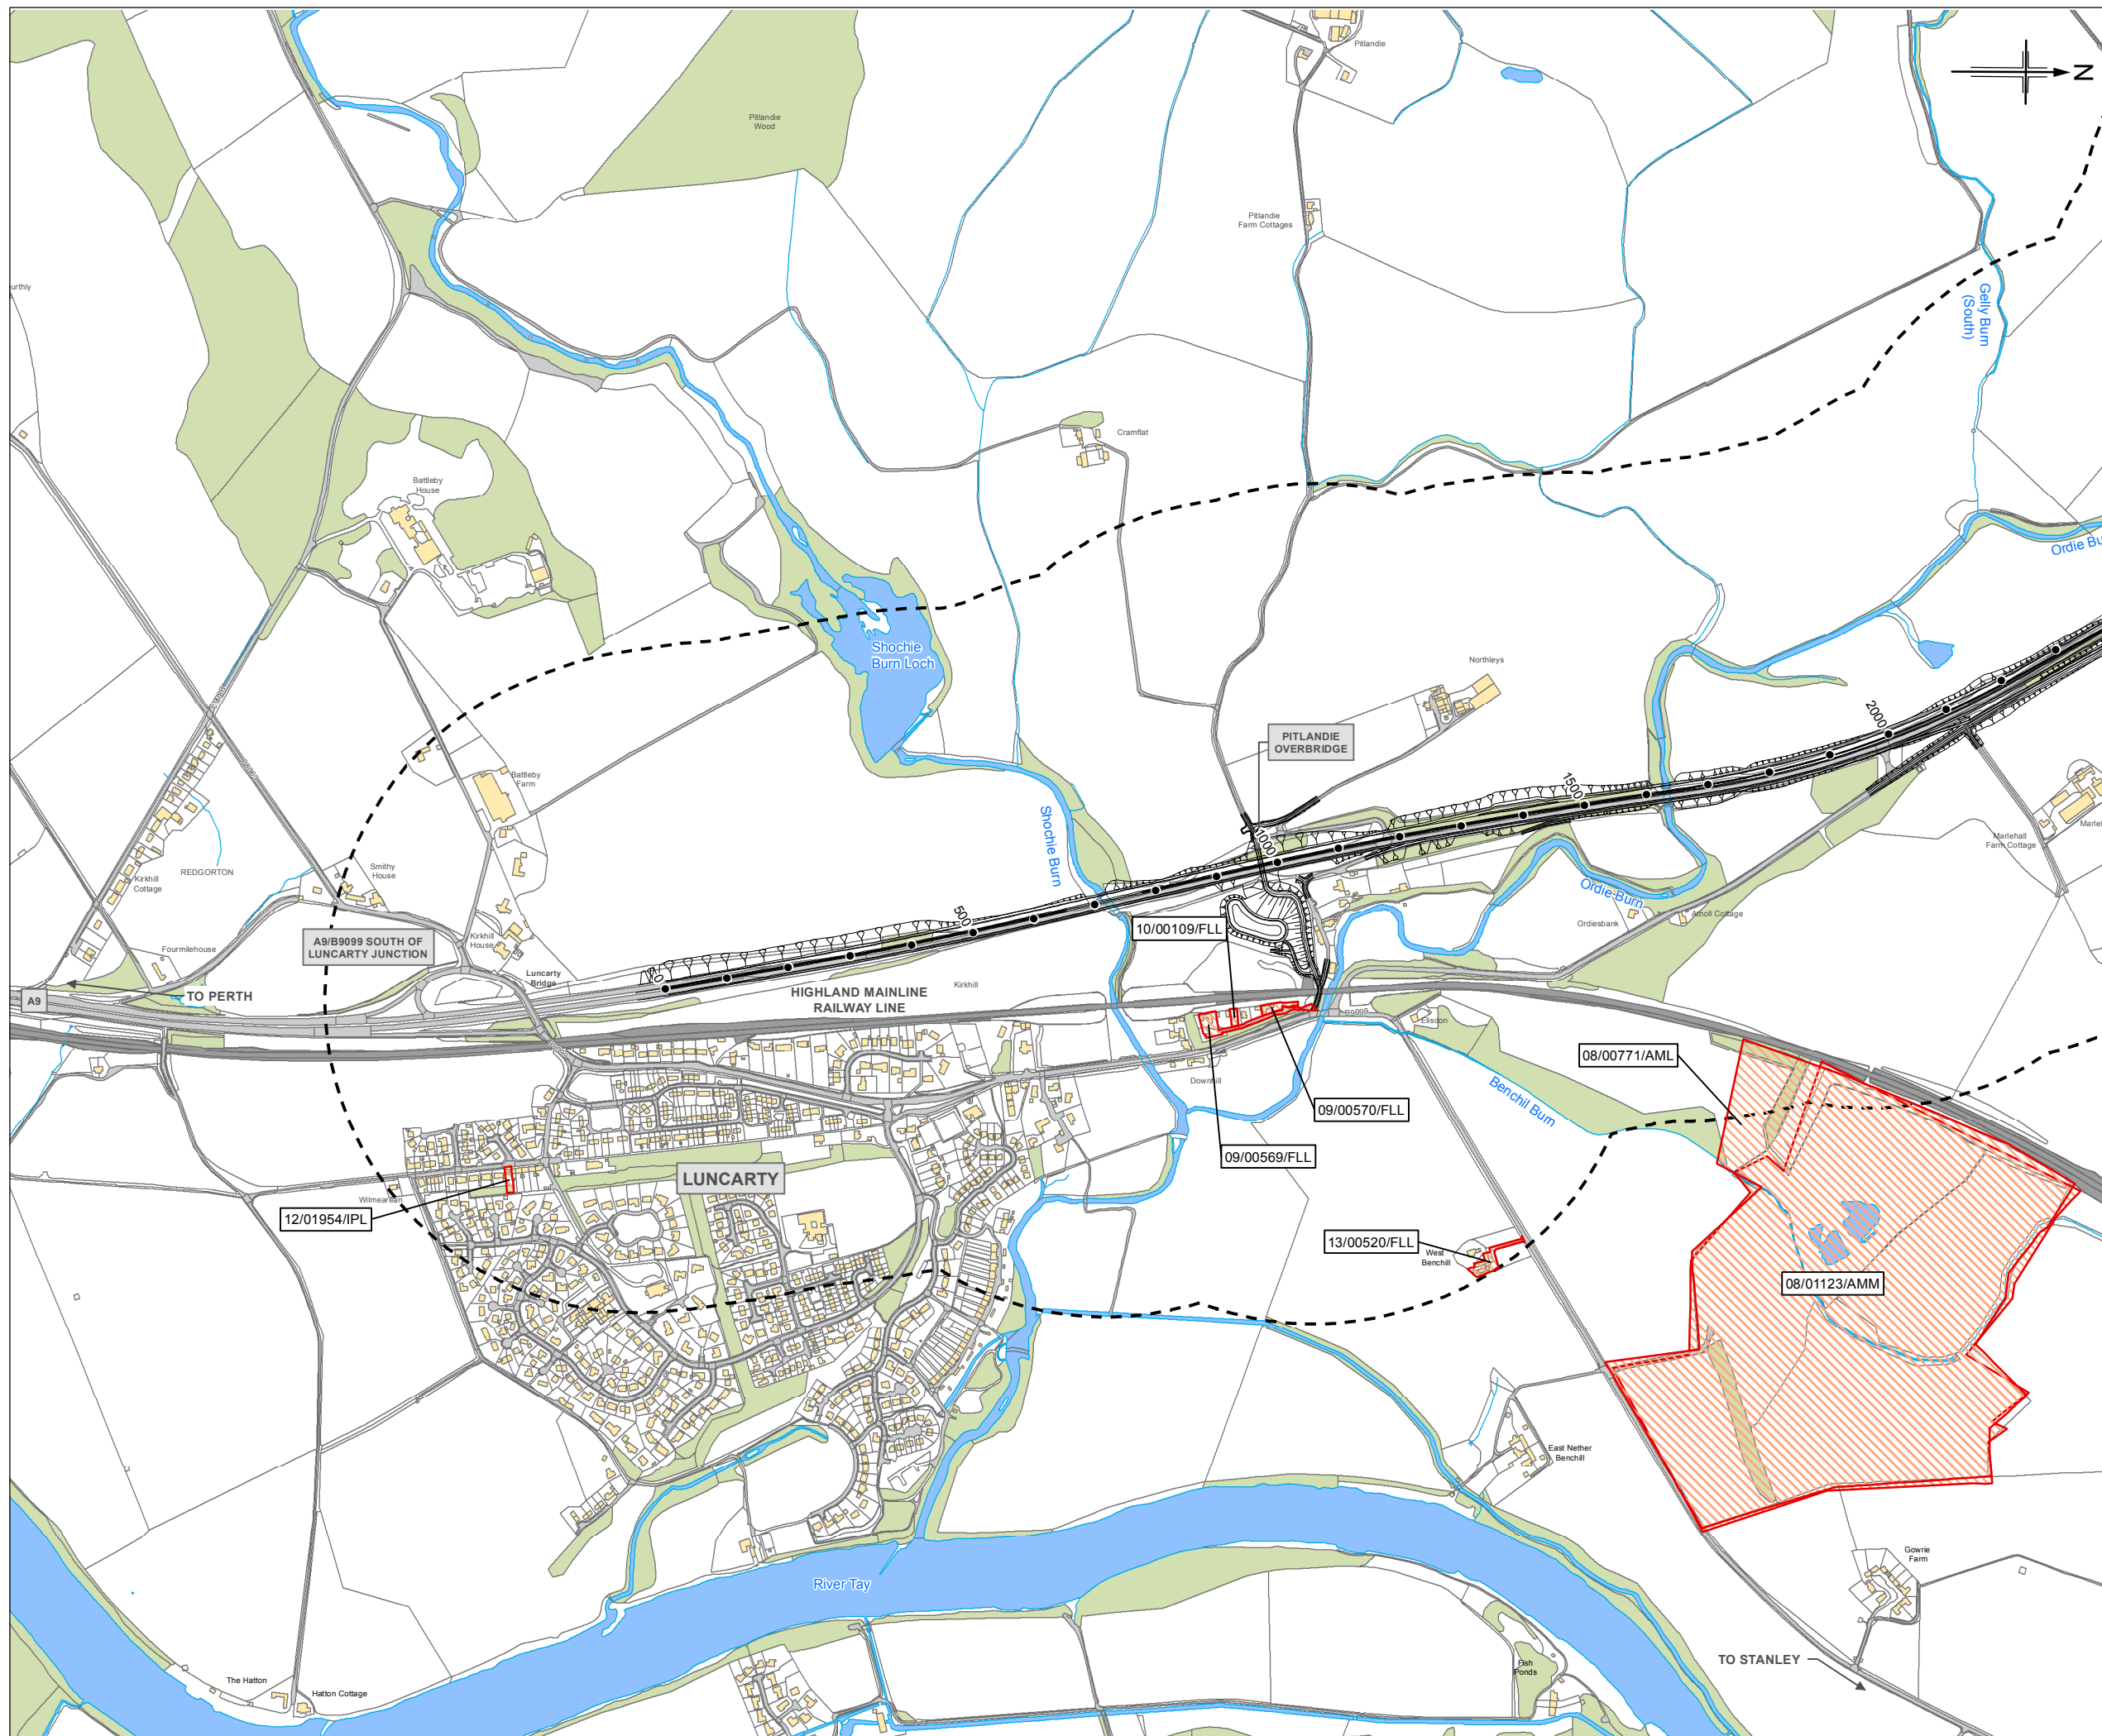

\* Perth & Kinross Council data (October, 2013)

Rev	Date	Purpose of revision	JenC	VR	MP	AG
0	MAR 2014	ES Publication				

**JACOBS**  
 55 Belford Street, Glasgow, G2 7NY, UK  
 Tel: +44(0)141 204 2511 Fax: +44(0)141 226 3109  
 www.jacobs.com



Client: TRANSPORT SCOTLAND  
 An agency of The Scottish Government

Project: A9 DUALLING  
 PERTH TO INVERNESS  
 Luncarty to Pass of Birnam

Drawing Title: A9 Dualling: Luncarty to Pass of Birnam

Drawing Status: FINAL		SHEET 1 of 4	
Scale @A3: 1:10,000		DO NOT SCALE	
Jacobs No: B1557602			
Client No:			
Drawing No: FIGURE 7.5a		Rev: 0	

FIGURE 7.5b

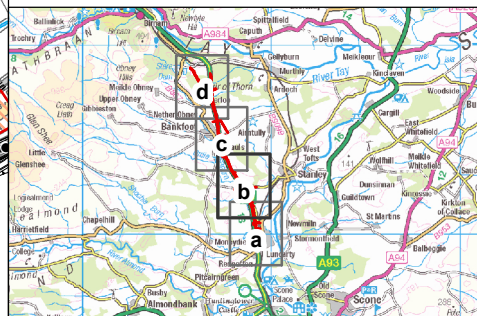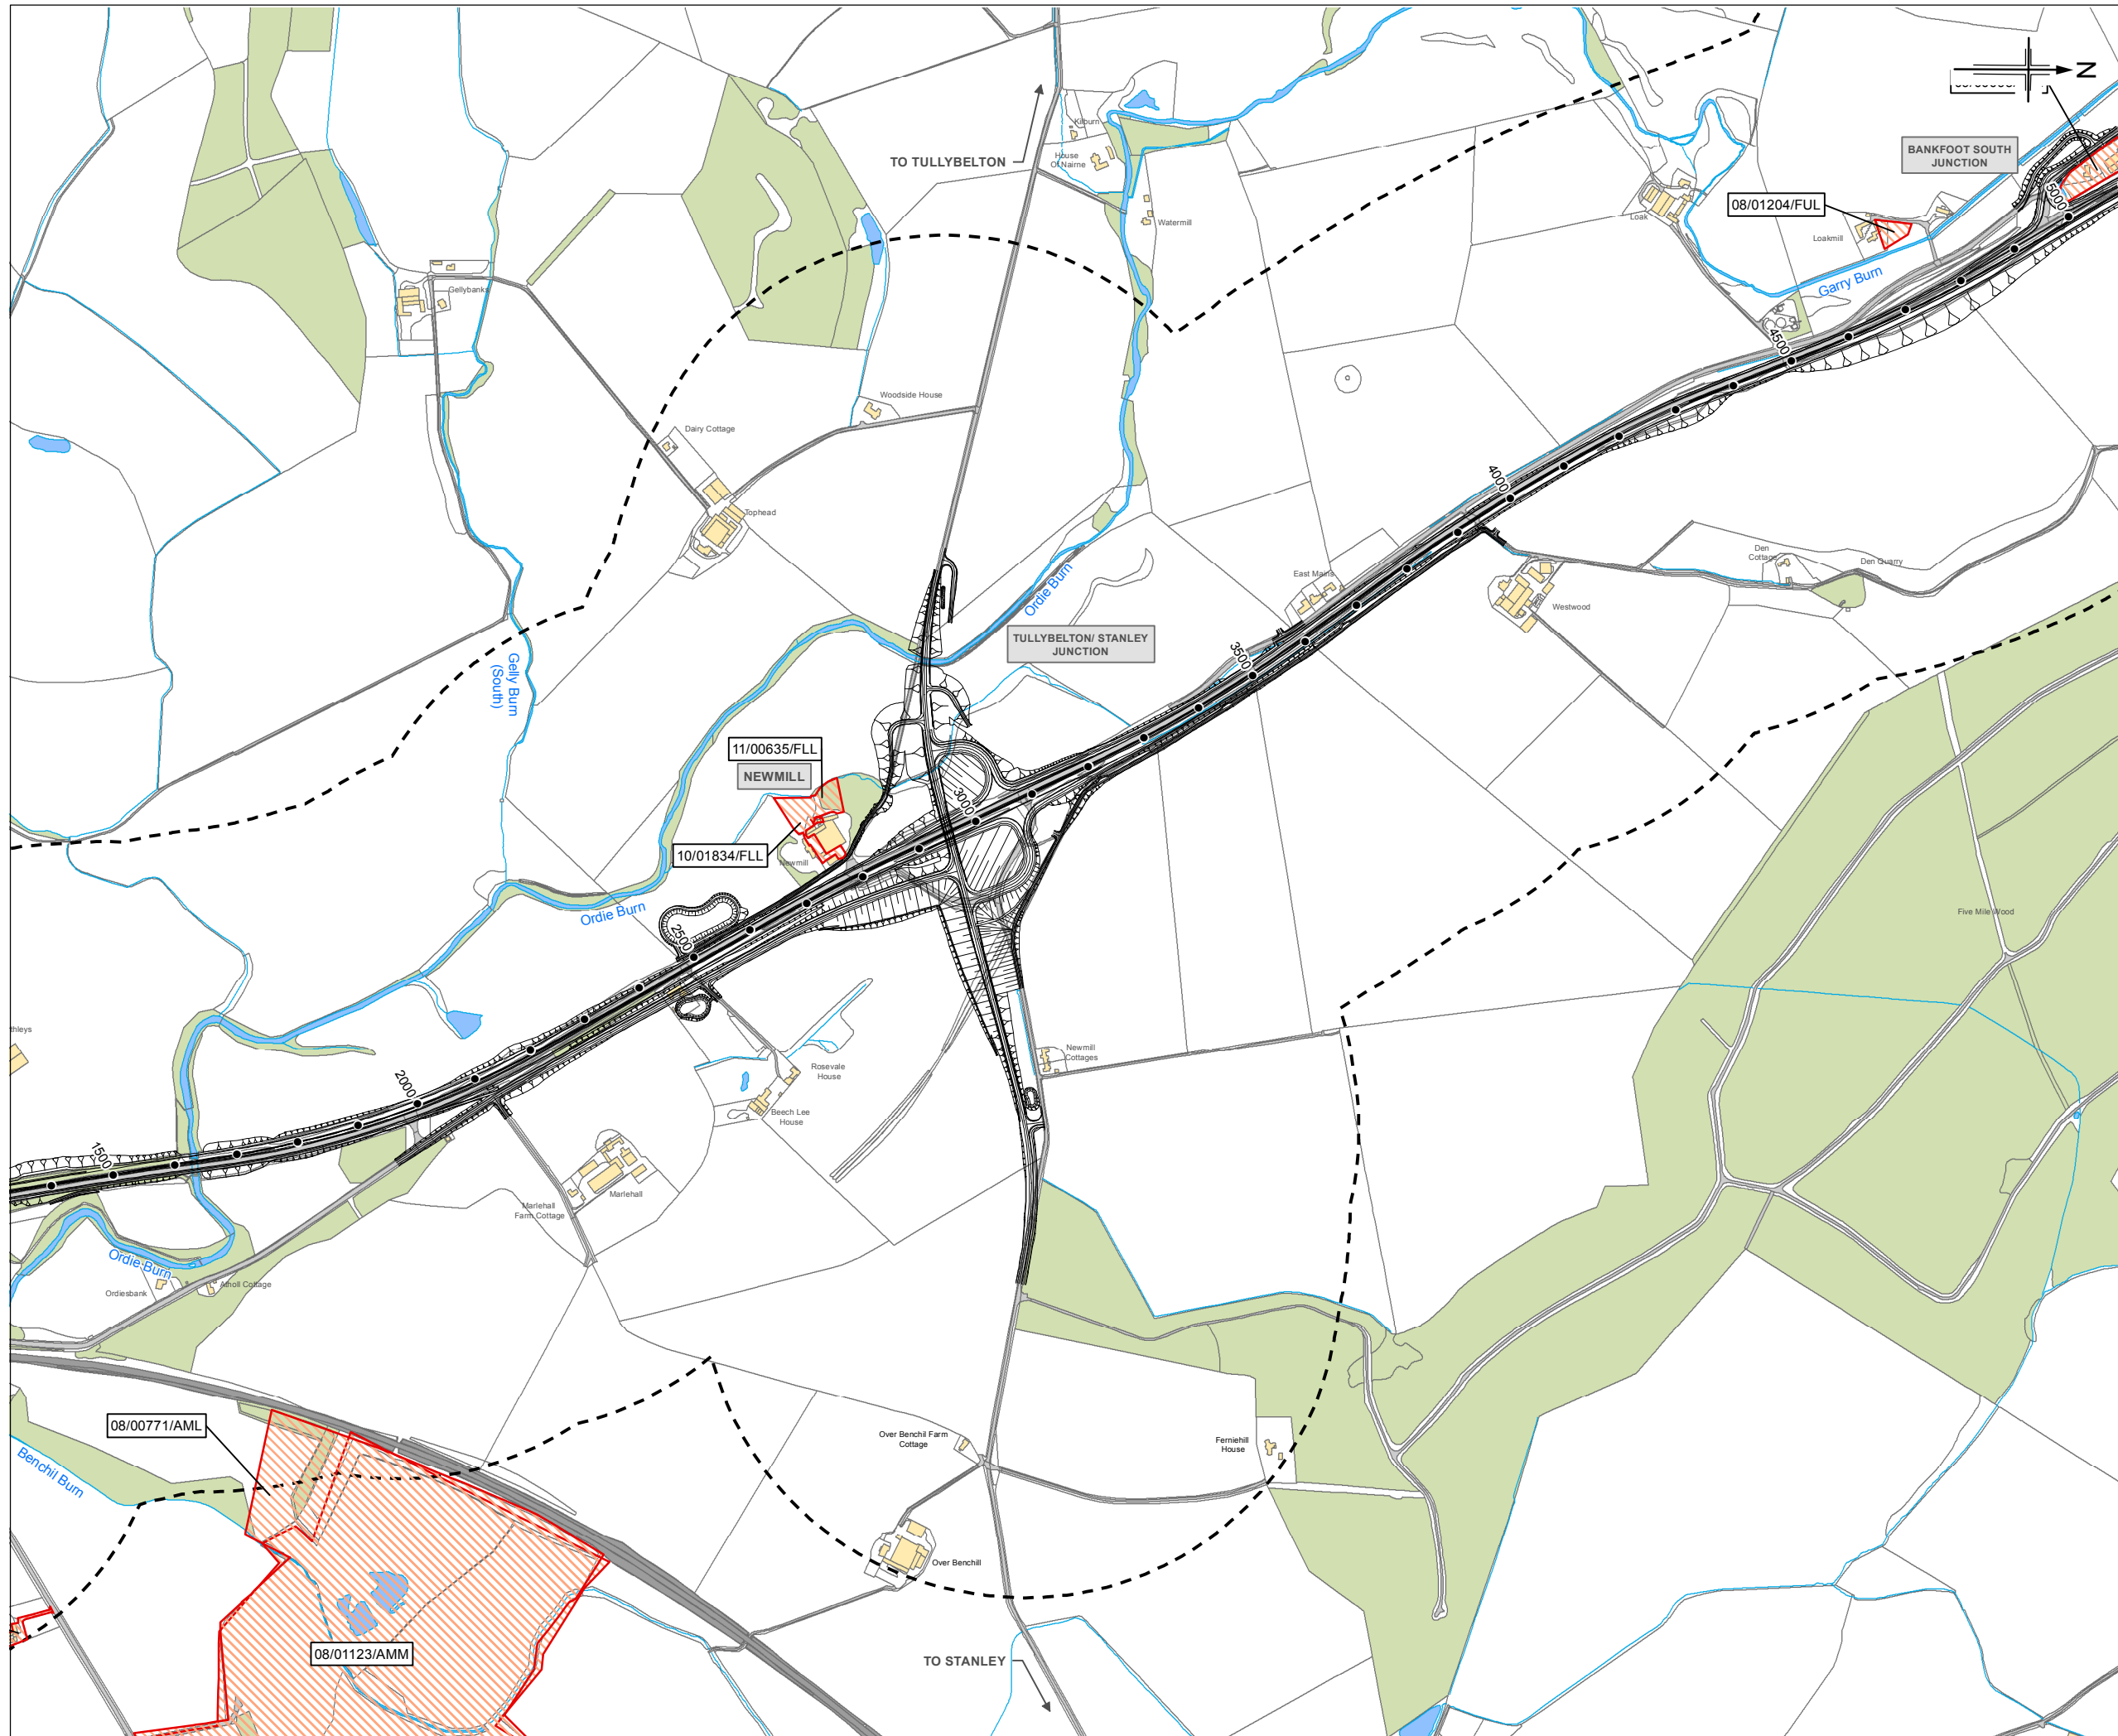

- Legend**
- Proposed Scheme (DMRB Stage 3 Design)
  - 500m Study Area
  - Planning Applications (2008 - 2013) \*

\* Perth & Kinross Council data (October, 2013)

0	MAR 2014	ES Publication	JenC	VR	MP	AG
Rev	Date	Purpose of revision	Drawn	Check'd	Rev'd	Appr'd

**JACOBS**  
 55 Belford Street, Glasgow, G2 7HX, UK  
 Tel: +44(0)141 204 2511 Fax: +44(0)141 226 3109  
 www.jacobs.com

Client: **TRANSPORT SCOTLAND**  
 An agency of **The Scottish Government**

Project: **A9 DUALLING**  
 PERTH TO INVERNESS  
 Luncarty to Pass of Birnam

Drawing Title: **A9 Dualling: Luncarty to Pass of Birnam**

Drawing Status: <b>FINAL</b>		SHEET 2 of 4	
Scale @A3: <b>1:10,000</b>	DO NOT SCALE		
Jacobs No.: <b>B1557602</b>			
Client No.:			
Drawing No.: <b>FIGURE 7.5b</b>			Rev: <b>0</b>



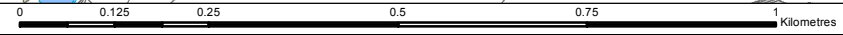


FIGURE 7.5c

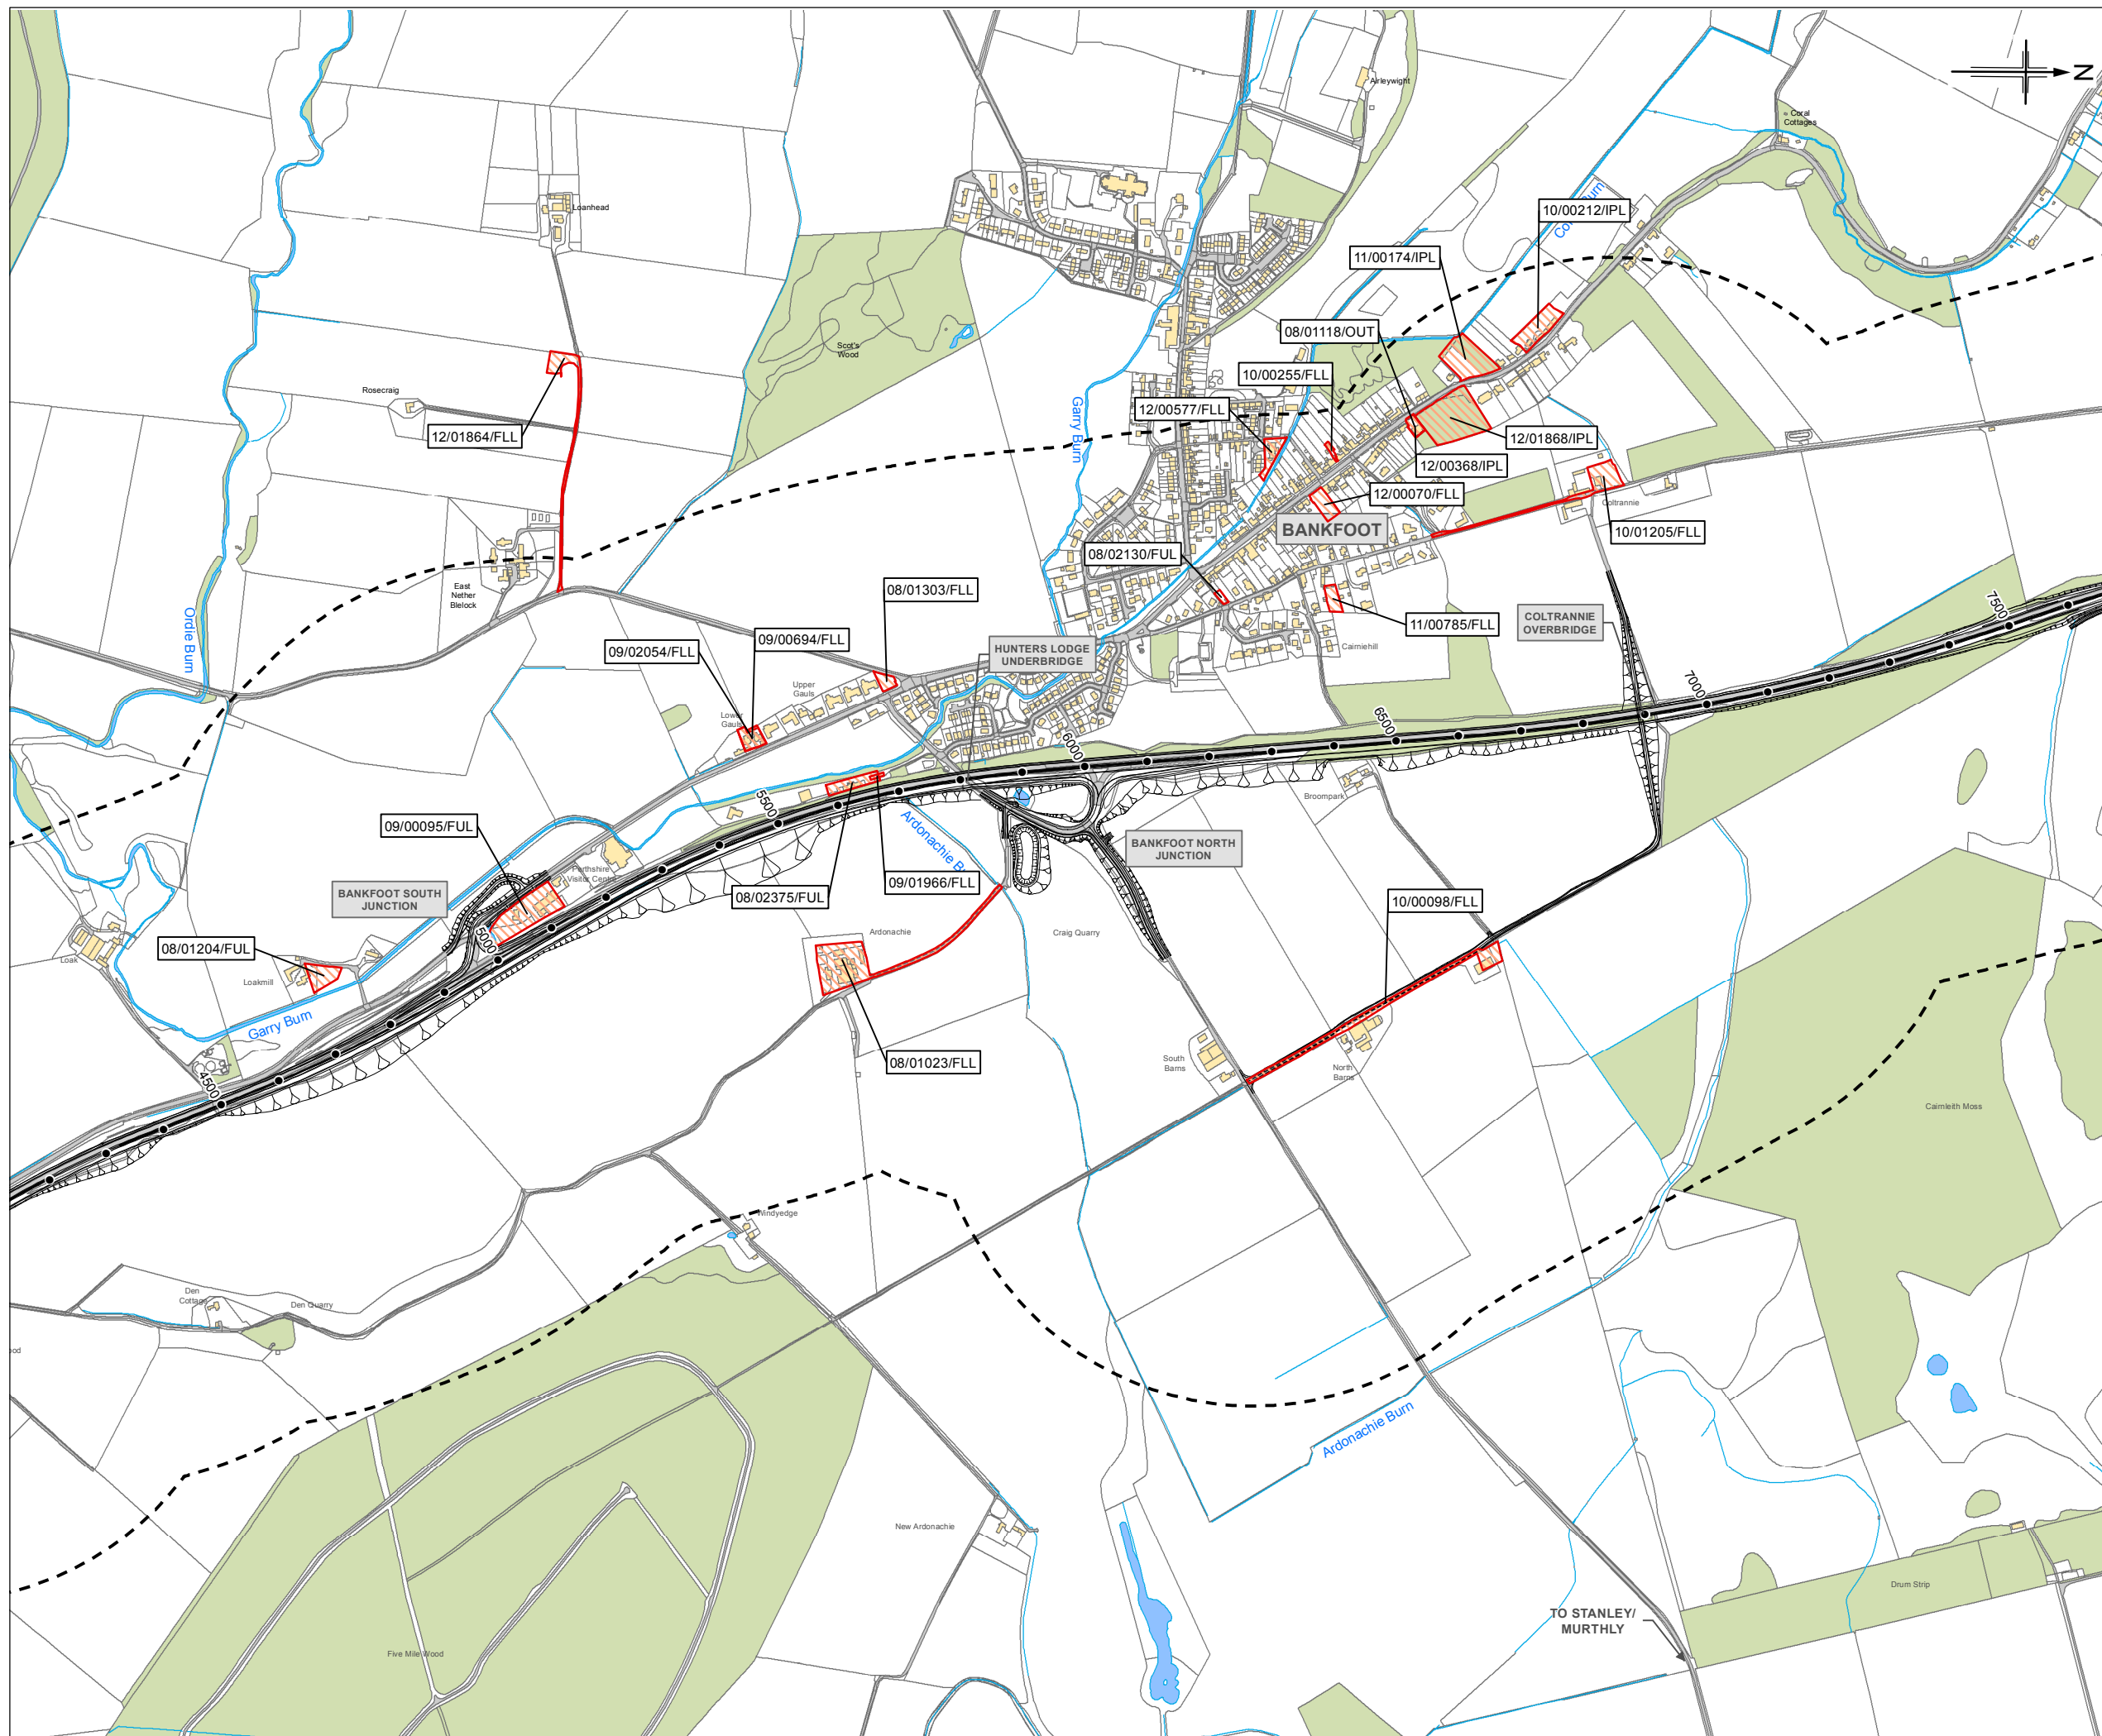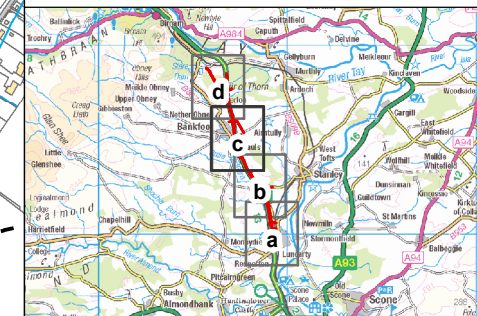

- Legend**
- Proposed Scheme (DMRB Stage 3 Design)
  - 500m Study Area
  - Planning Applications (2008 - 2013) \*

\* Perth & Kinross Council data (October, 2013)

0	MAR 2014	ES Publication	JenC	VR	MP	AG
Rev	Date	Purpose of revision	Drawn	Check'd	Rev'd	Appr'd


**JACOBS**  
 85 Botwell Street, Glasgow, G2 7HX, UK  
 Tel: +44(0)141 204 2511 Fax: +44(0)141 226 3109  
 www.jacobs.com

Client  
  
 An agency of The Scottish Government


Project  
  
 A9 Dualling: Luncarty to Pass of Birnam

Drawing Title		Planning Applications	SHEET 3 of 4
Drawing Status		FINAL	
Scale @A3	1:10,000	DO NOT SCALE	
Jacobs No.	B1557602		
Client No.			
Drawing No.	FIGURE 7.5c	Rev	0

FIGURE 7.5d

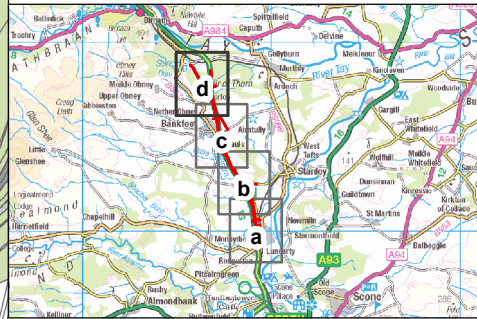

- Legend**
- Proposed Scheme (DMRB Stage 3 Design)
  - 500m Study Area
  - Planning Applications (2008 - 2013) \*

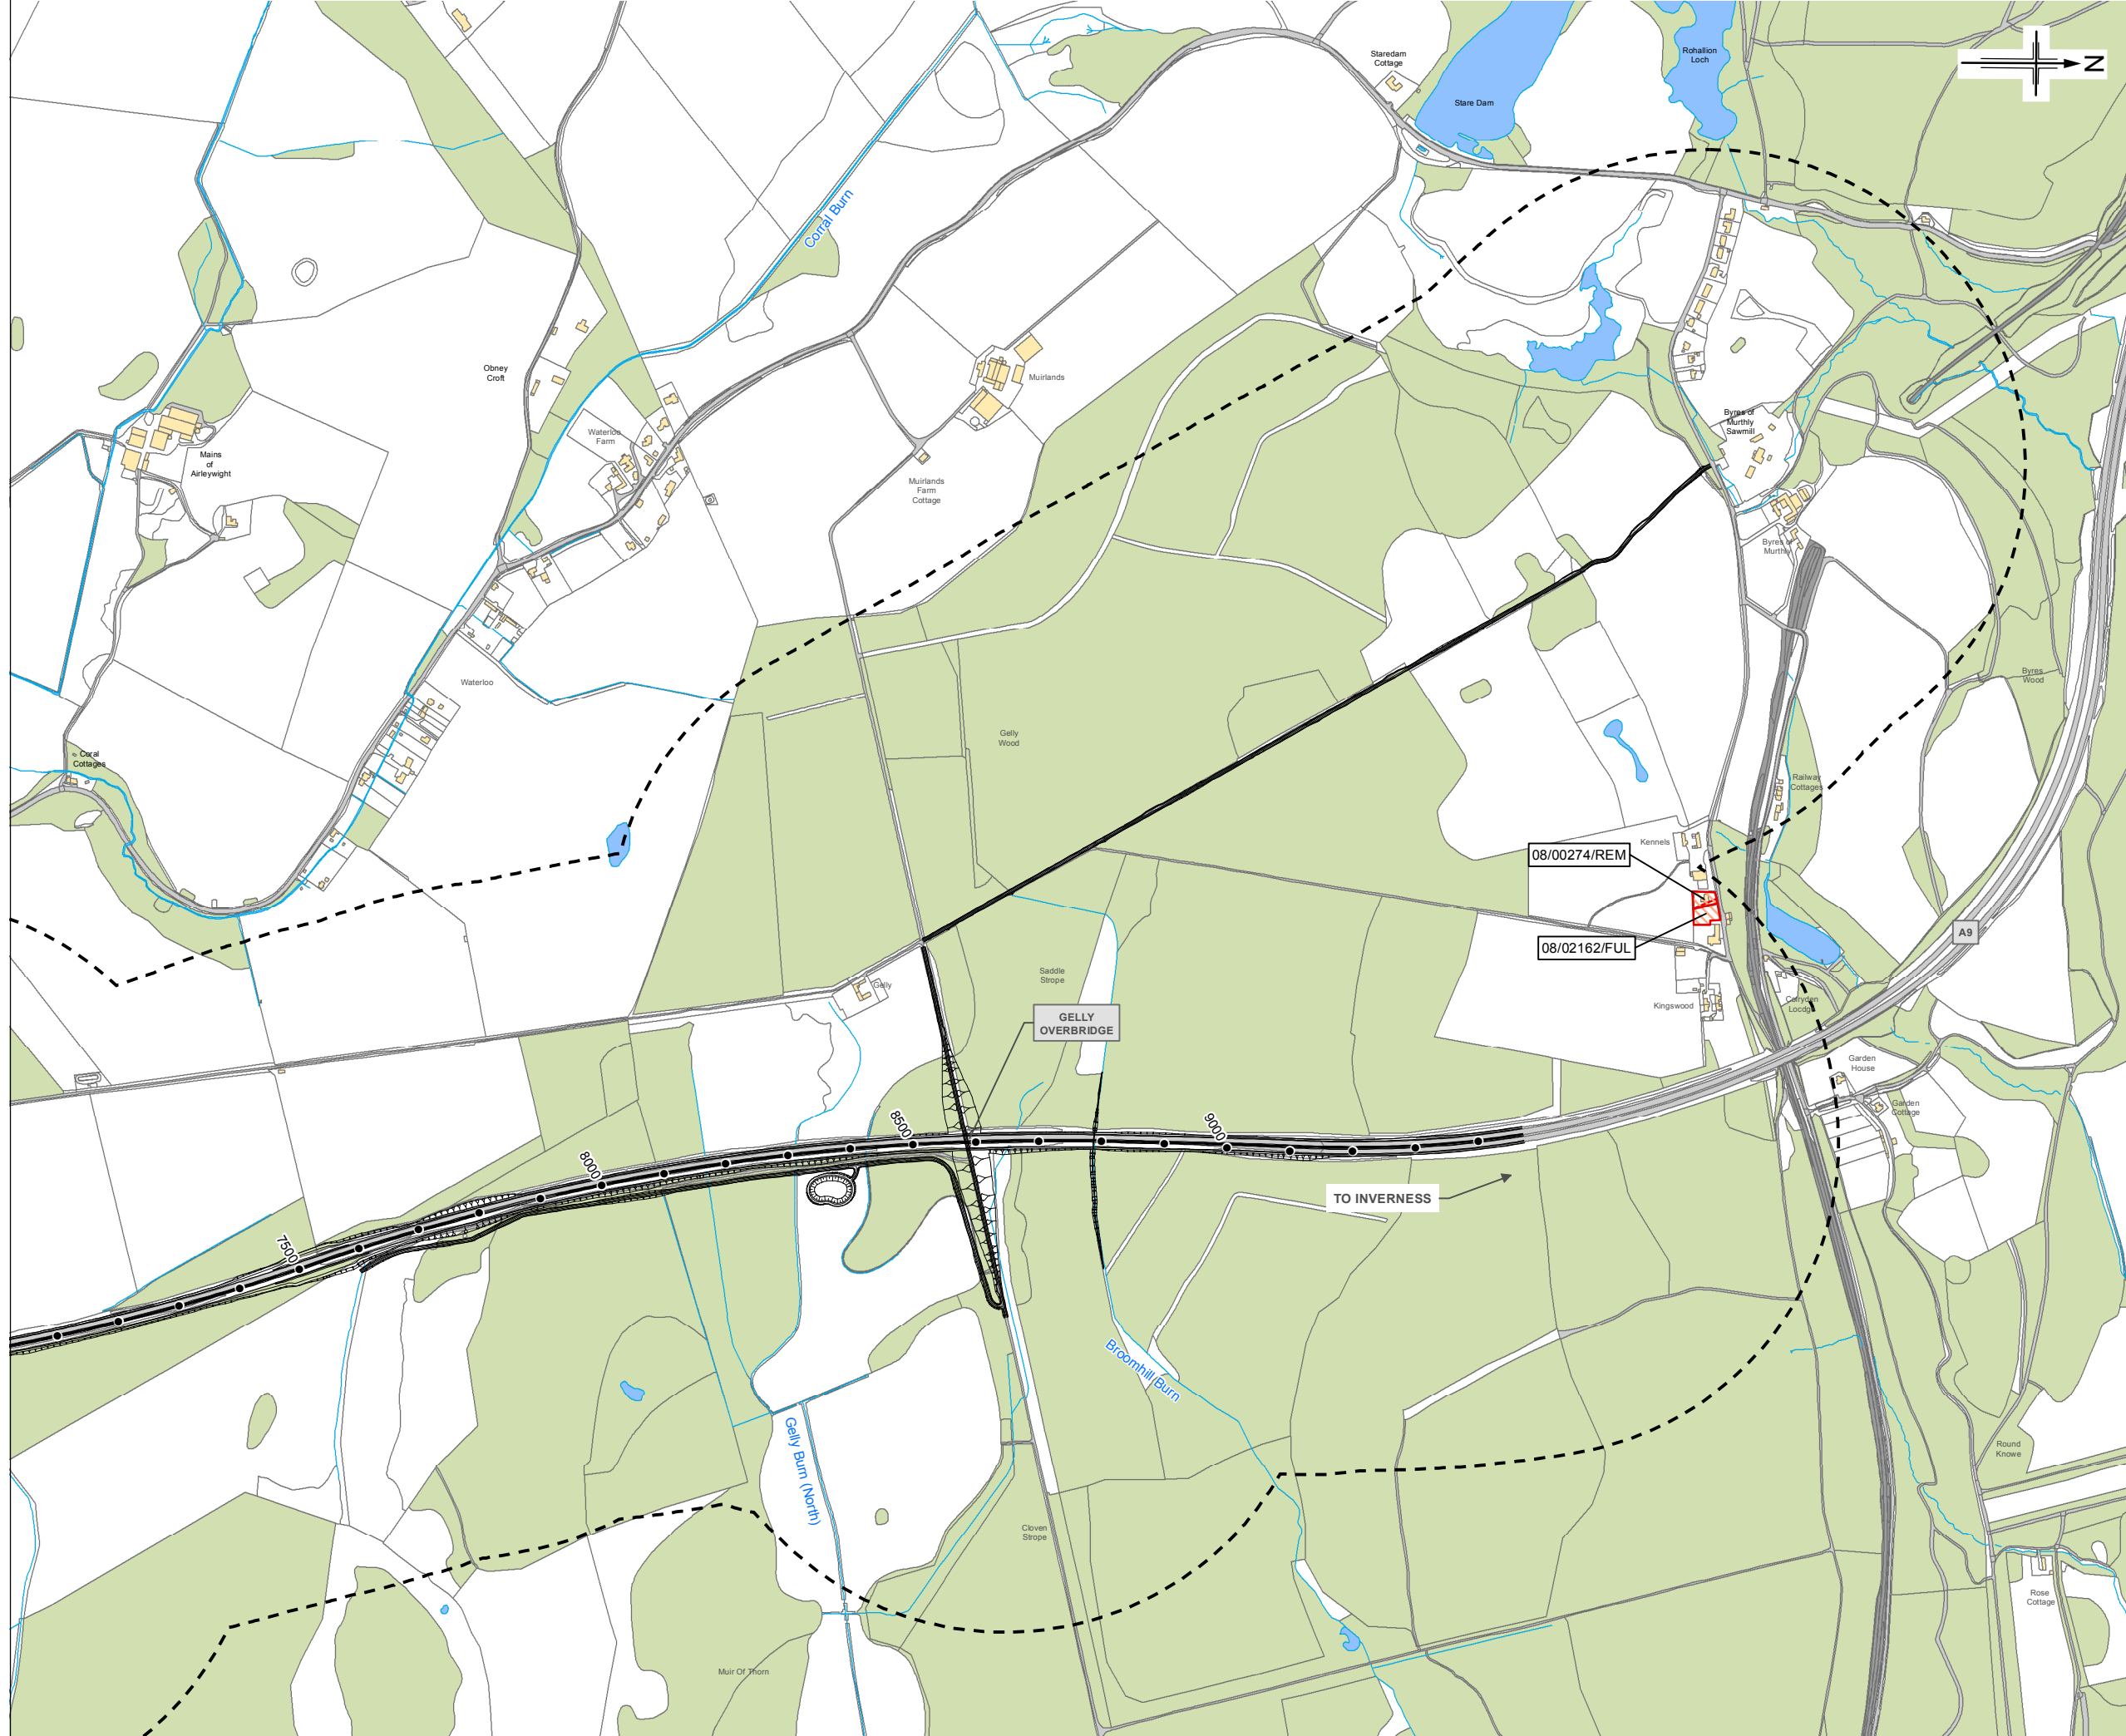

\* Perth & Kinross Council data (October, 2013)

0	MAR 2014	ES Publication	JenC	VR	MP	AG
Rev	Date	Purpose of revision	Drawn	Check'd	Rev'd	App'd

**JACOBS**  
 85 Botwell Street, Glasgow, G2 7HX, UK  
 Tel: +44(0)141 204 2511 Fax: +44(0)141 226 3109  
 www.jacobs.com

**TRANSPORT SCOTLAND**  
 An agency of The Scottish Government

**A9 DUALLING**  
 PERTH TO INVERNESS  
 Luncarty to Pass of Birnam

**Planning Applications**

Drawing Status: FINAL

Scale @A3: 1:10,000 DO NOT SCALE

Jacobs No: B1557602

Client No:

Drawing No: FIGURE 7.5d Rev 0