



FIGURE 9.1a

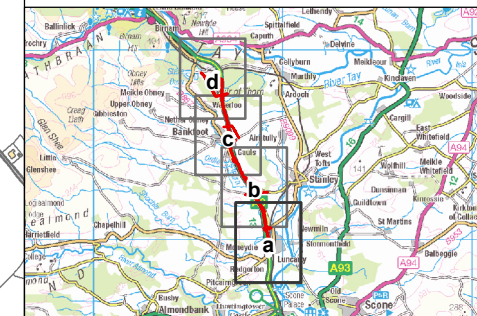

- Legend**
- Proposed Scheme (DMRB Stage 3 Design)
 - 1km Study Area
 - Water Flow Direction
 - Watercourses
 - Waterbodies
- Water Framework Directive (WFD) Classification**
- River Basin Management Plan (RBMP) Waterbody - WFD Overall Status

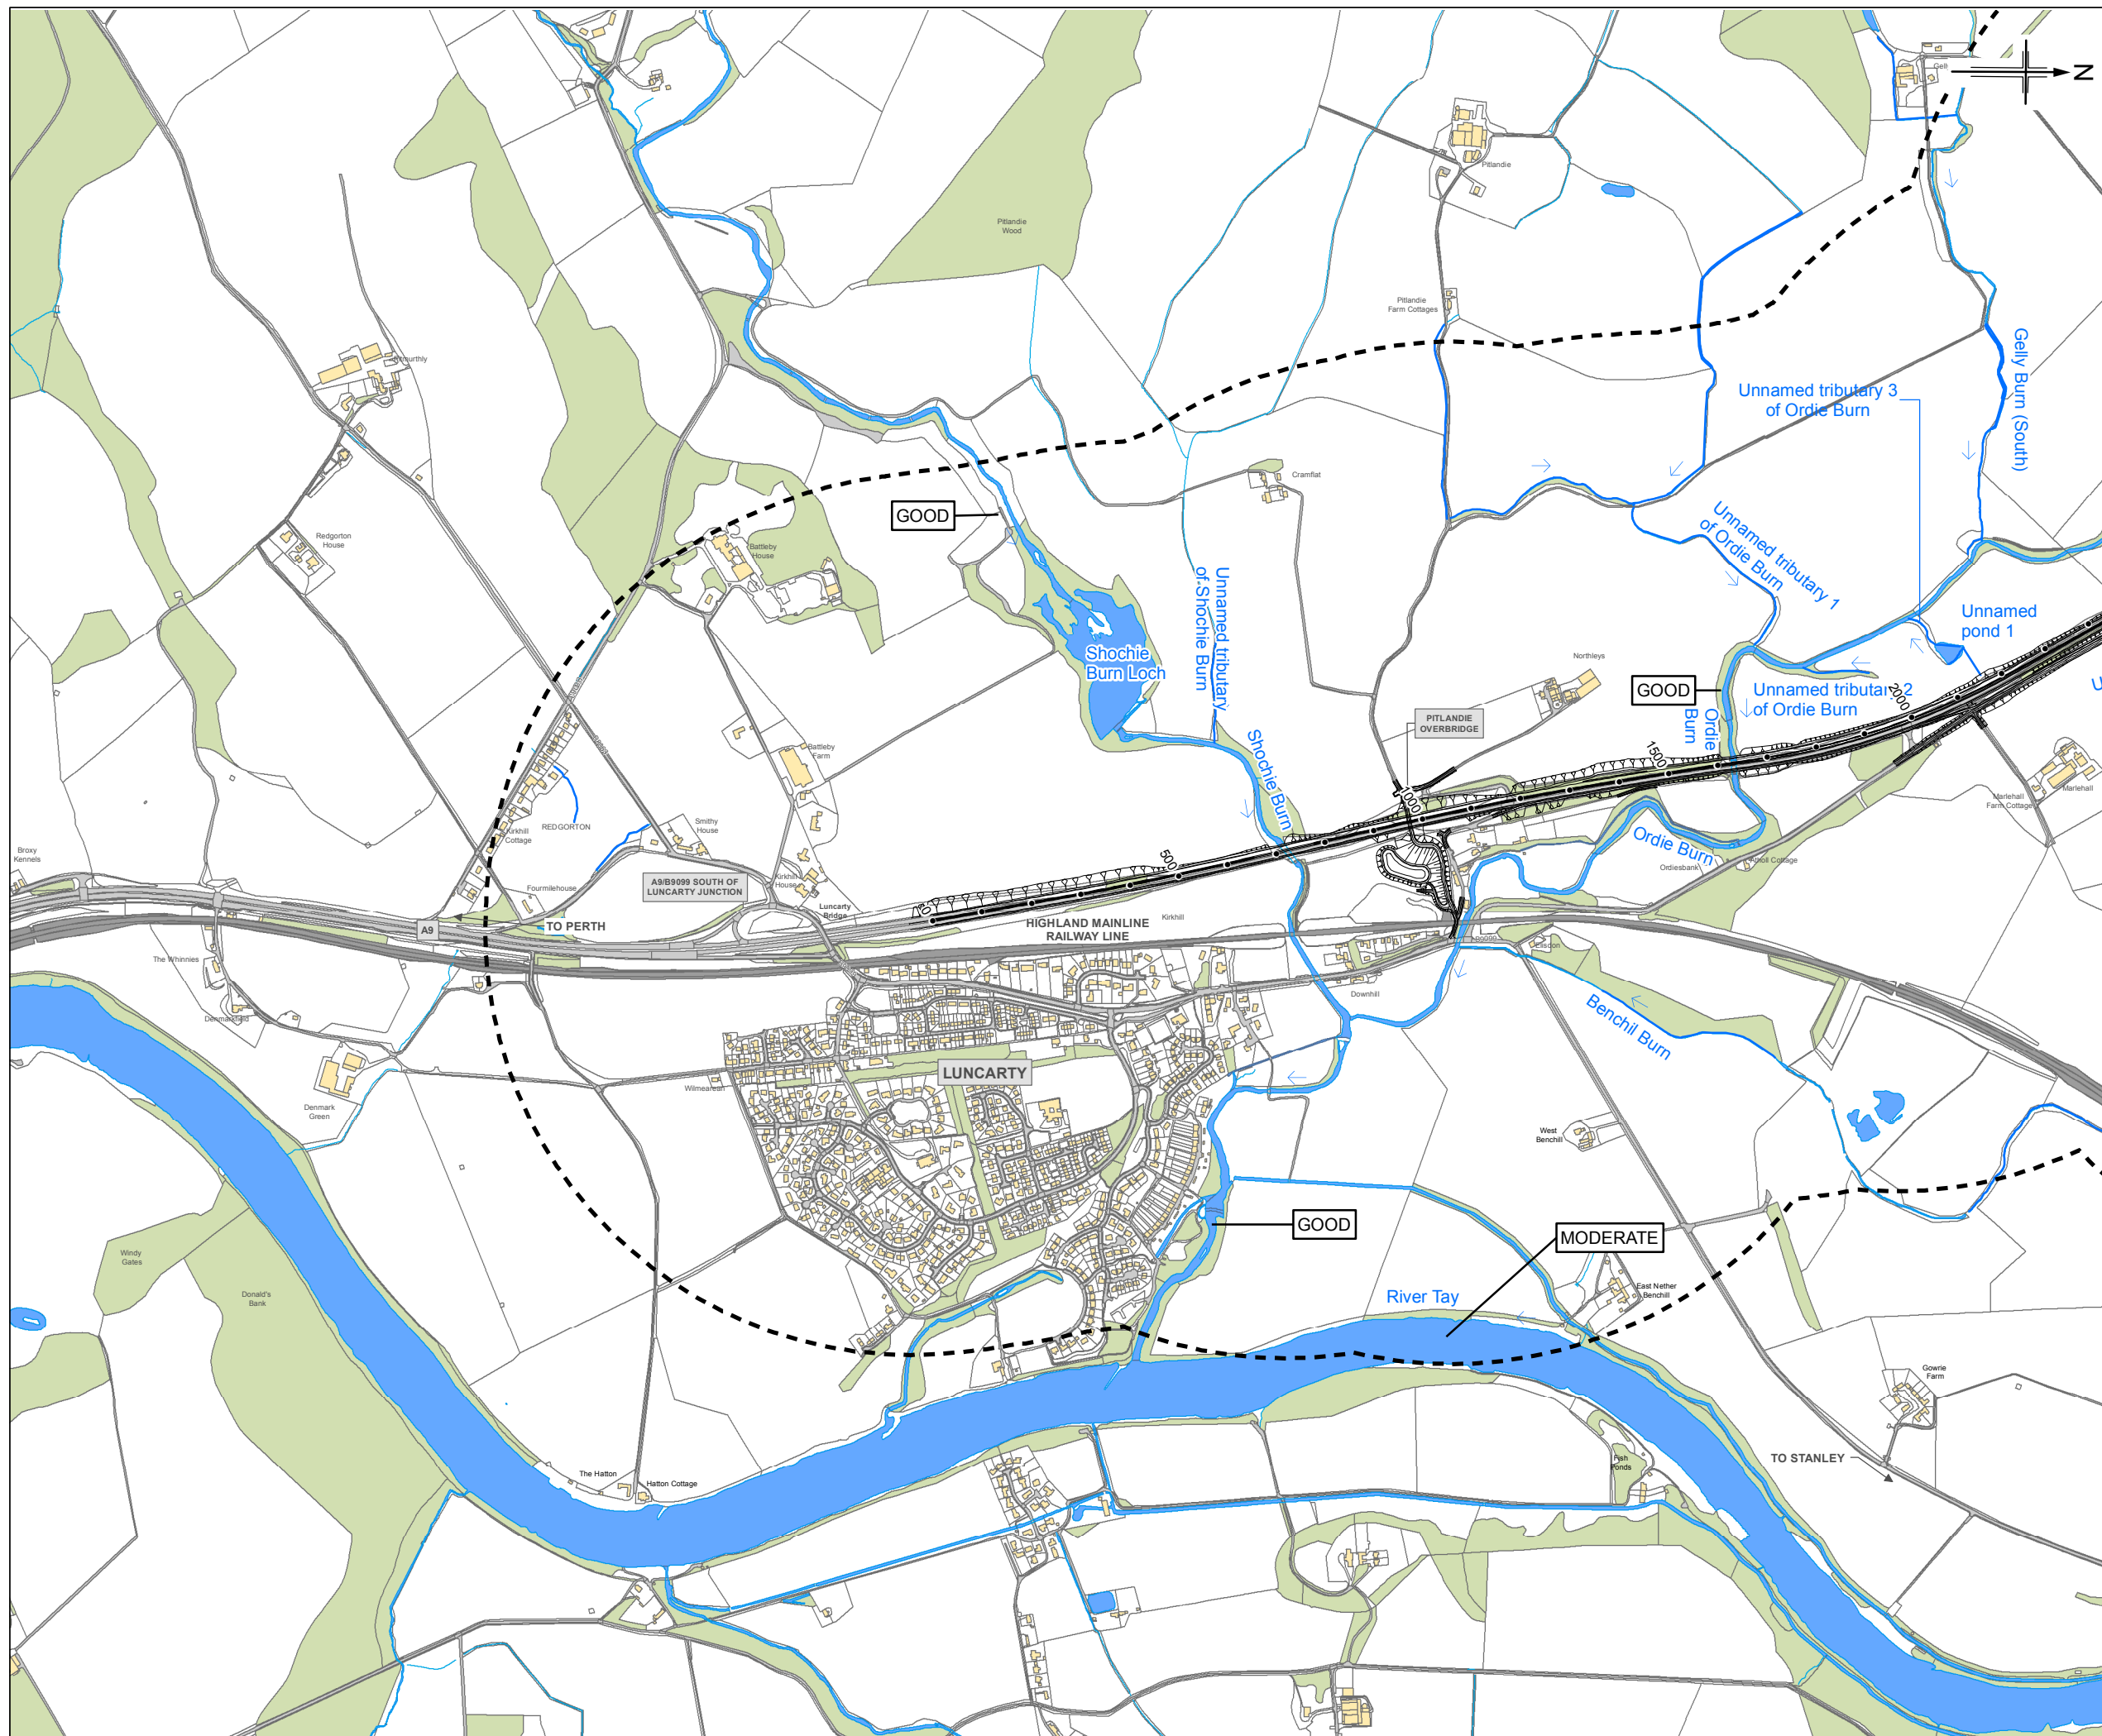

0	MAR 2014	ES Publication	JenC	JM	SW	AG
Rev	Date	Purpose of revision	Drawn	Check'd	Rev'd	Appr'd






Client: TRANSPORT SCOTLAND
The Scottish Government

Project: A9 DUALLING
PERTH TO INVERNESS
Luncarty to Pass of Birnam

Drawing Title: **Water Features**

Drawing Status	FINAL	SHEET 1 of 4
Scale @A3	1:12,500	DO NOT SCALE
Jacobs No.	B1557602	
Client No.		
Drawing No.	FIGURE 9.1a	Rev 0

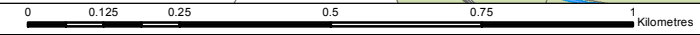

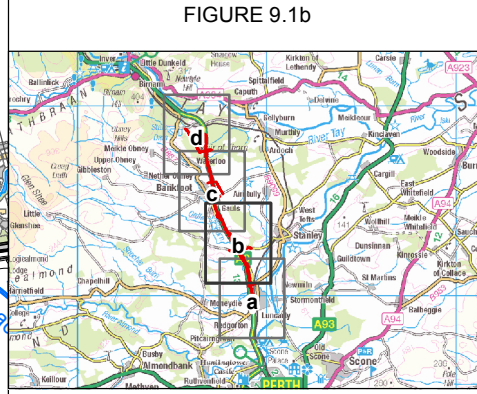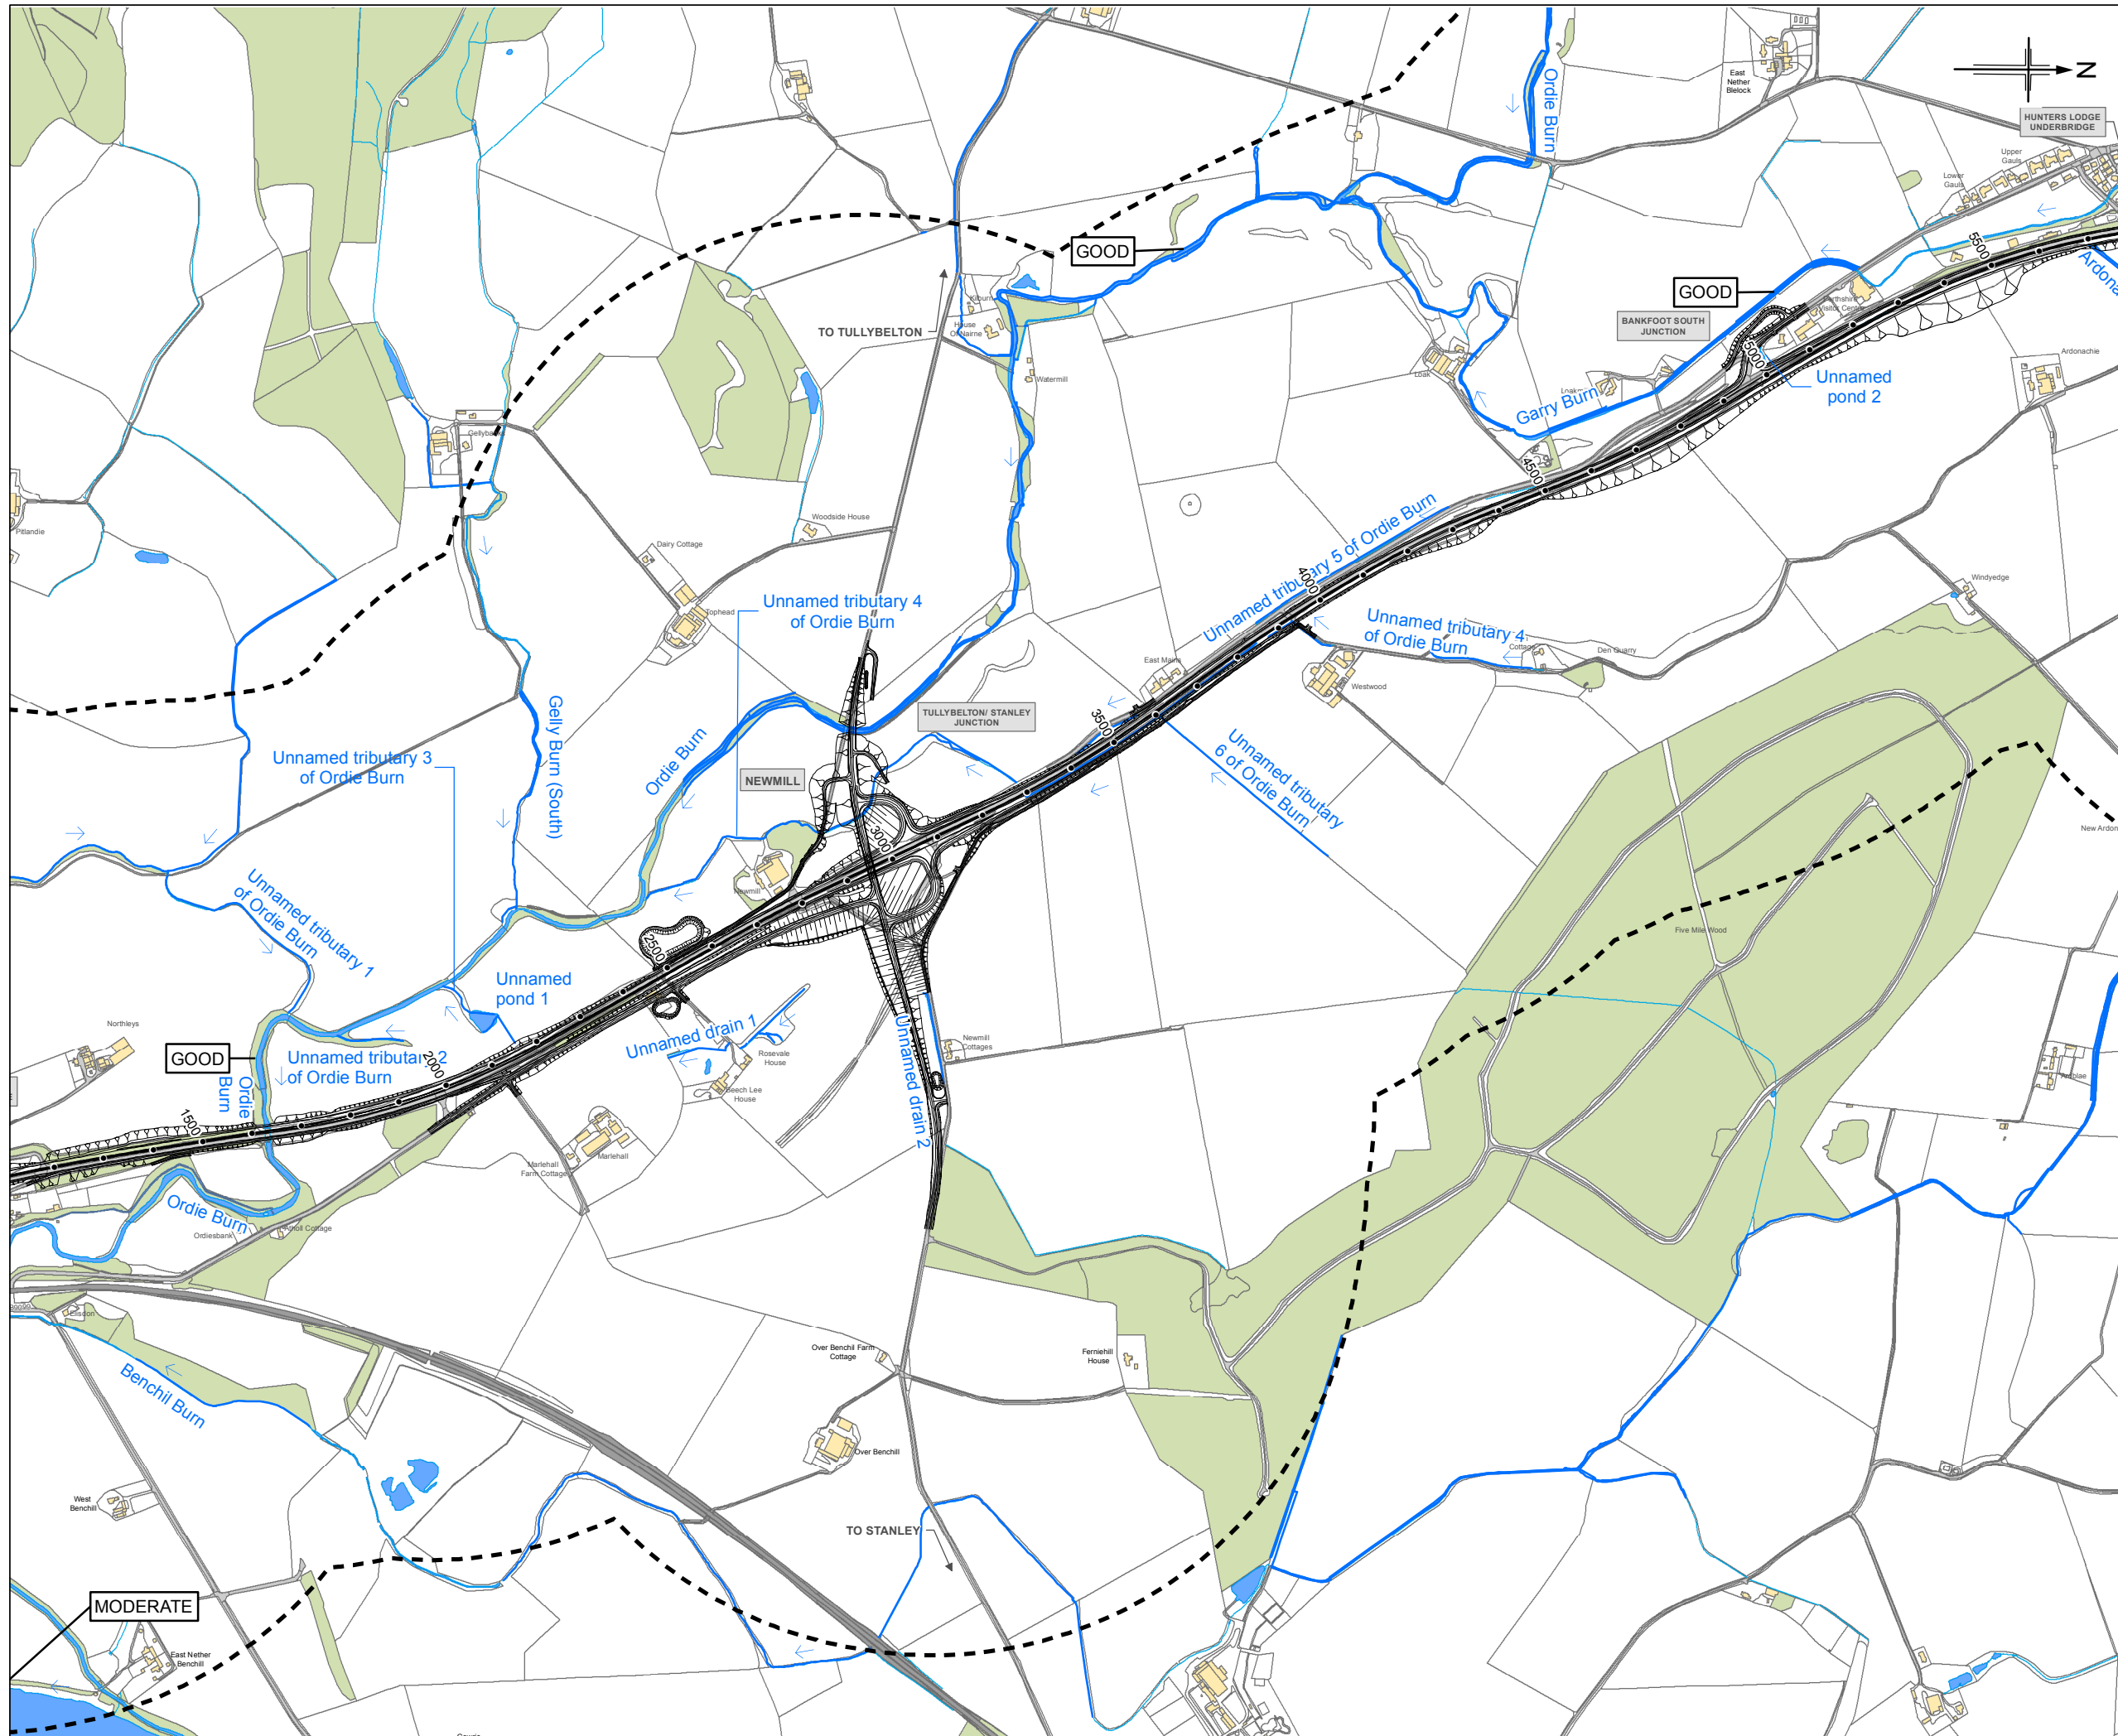

- Legend**
- Proposed Scheme (DMRB Stage 3 Design)
 - 1km Study Area
 - Water Flow Direction
 - Watercourses
 - Waterbodies
- Water Framework Directive (WFD) Classification**
- River Basin Management Plan (RBMP) Waterbody - WFD Overall Status

0	MAR 2014	ES Publication	JenC	JM	SW	AG
Rev.	Date	Purpose of revision	Drawn	Check'd	Rev'd	Appr'd

JACOBS
 95 Botwell Street, Glasgow, G2 7HX, UK.
 Tel: +44(0)141 204 2511 Fax: +44(0)141 226 3109
 www.jacobs.com

Client: **TRANSPORT SCOTLAND**
 An agency of **The Scottish Government**

Project: **A9 DUALLING**
 PERTH TO INVERNESS
 Luncarty to Pass of Birnam

Drawing Title: **A9 Dualling: Luncarty to Pass of Birnam**

Drawing Status: FINAL		SHEET 2 of 4	
Scale @A3: 1:12,500	Jacobs No.: B1557602	DO NOT SCALE	
Client No.:	Drawing No.: FIGURE 9.1b	Rev:	0



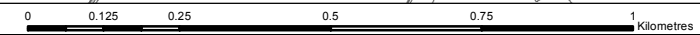


FIGURE 9.1c

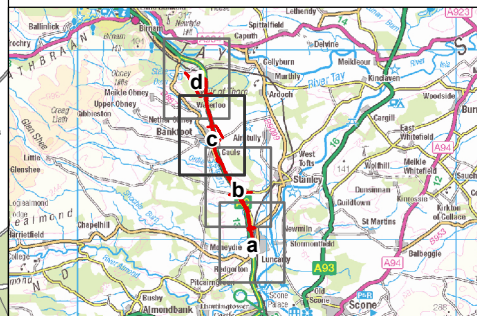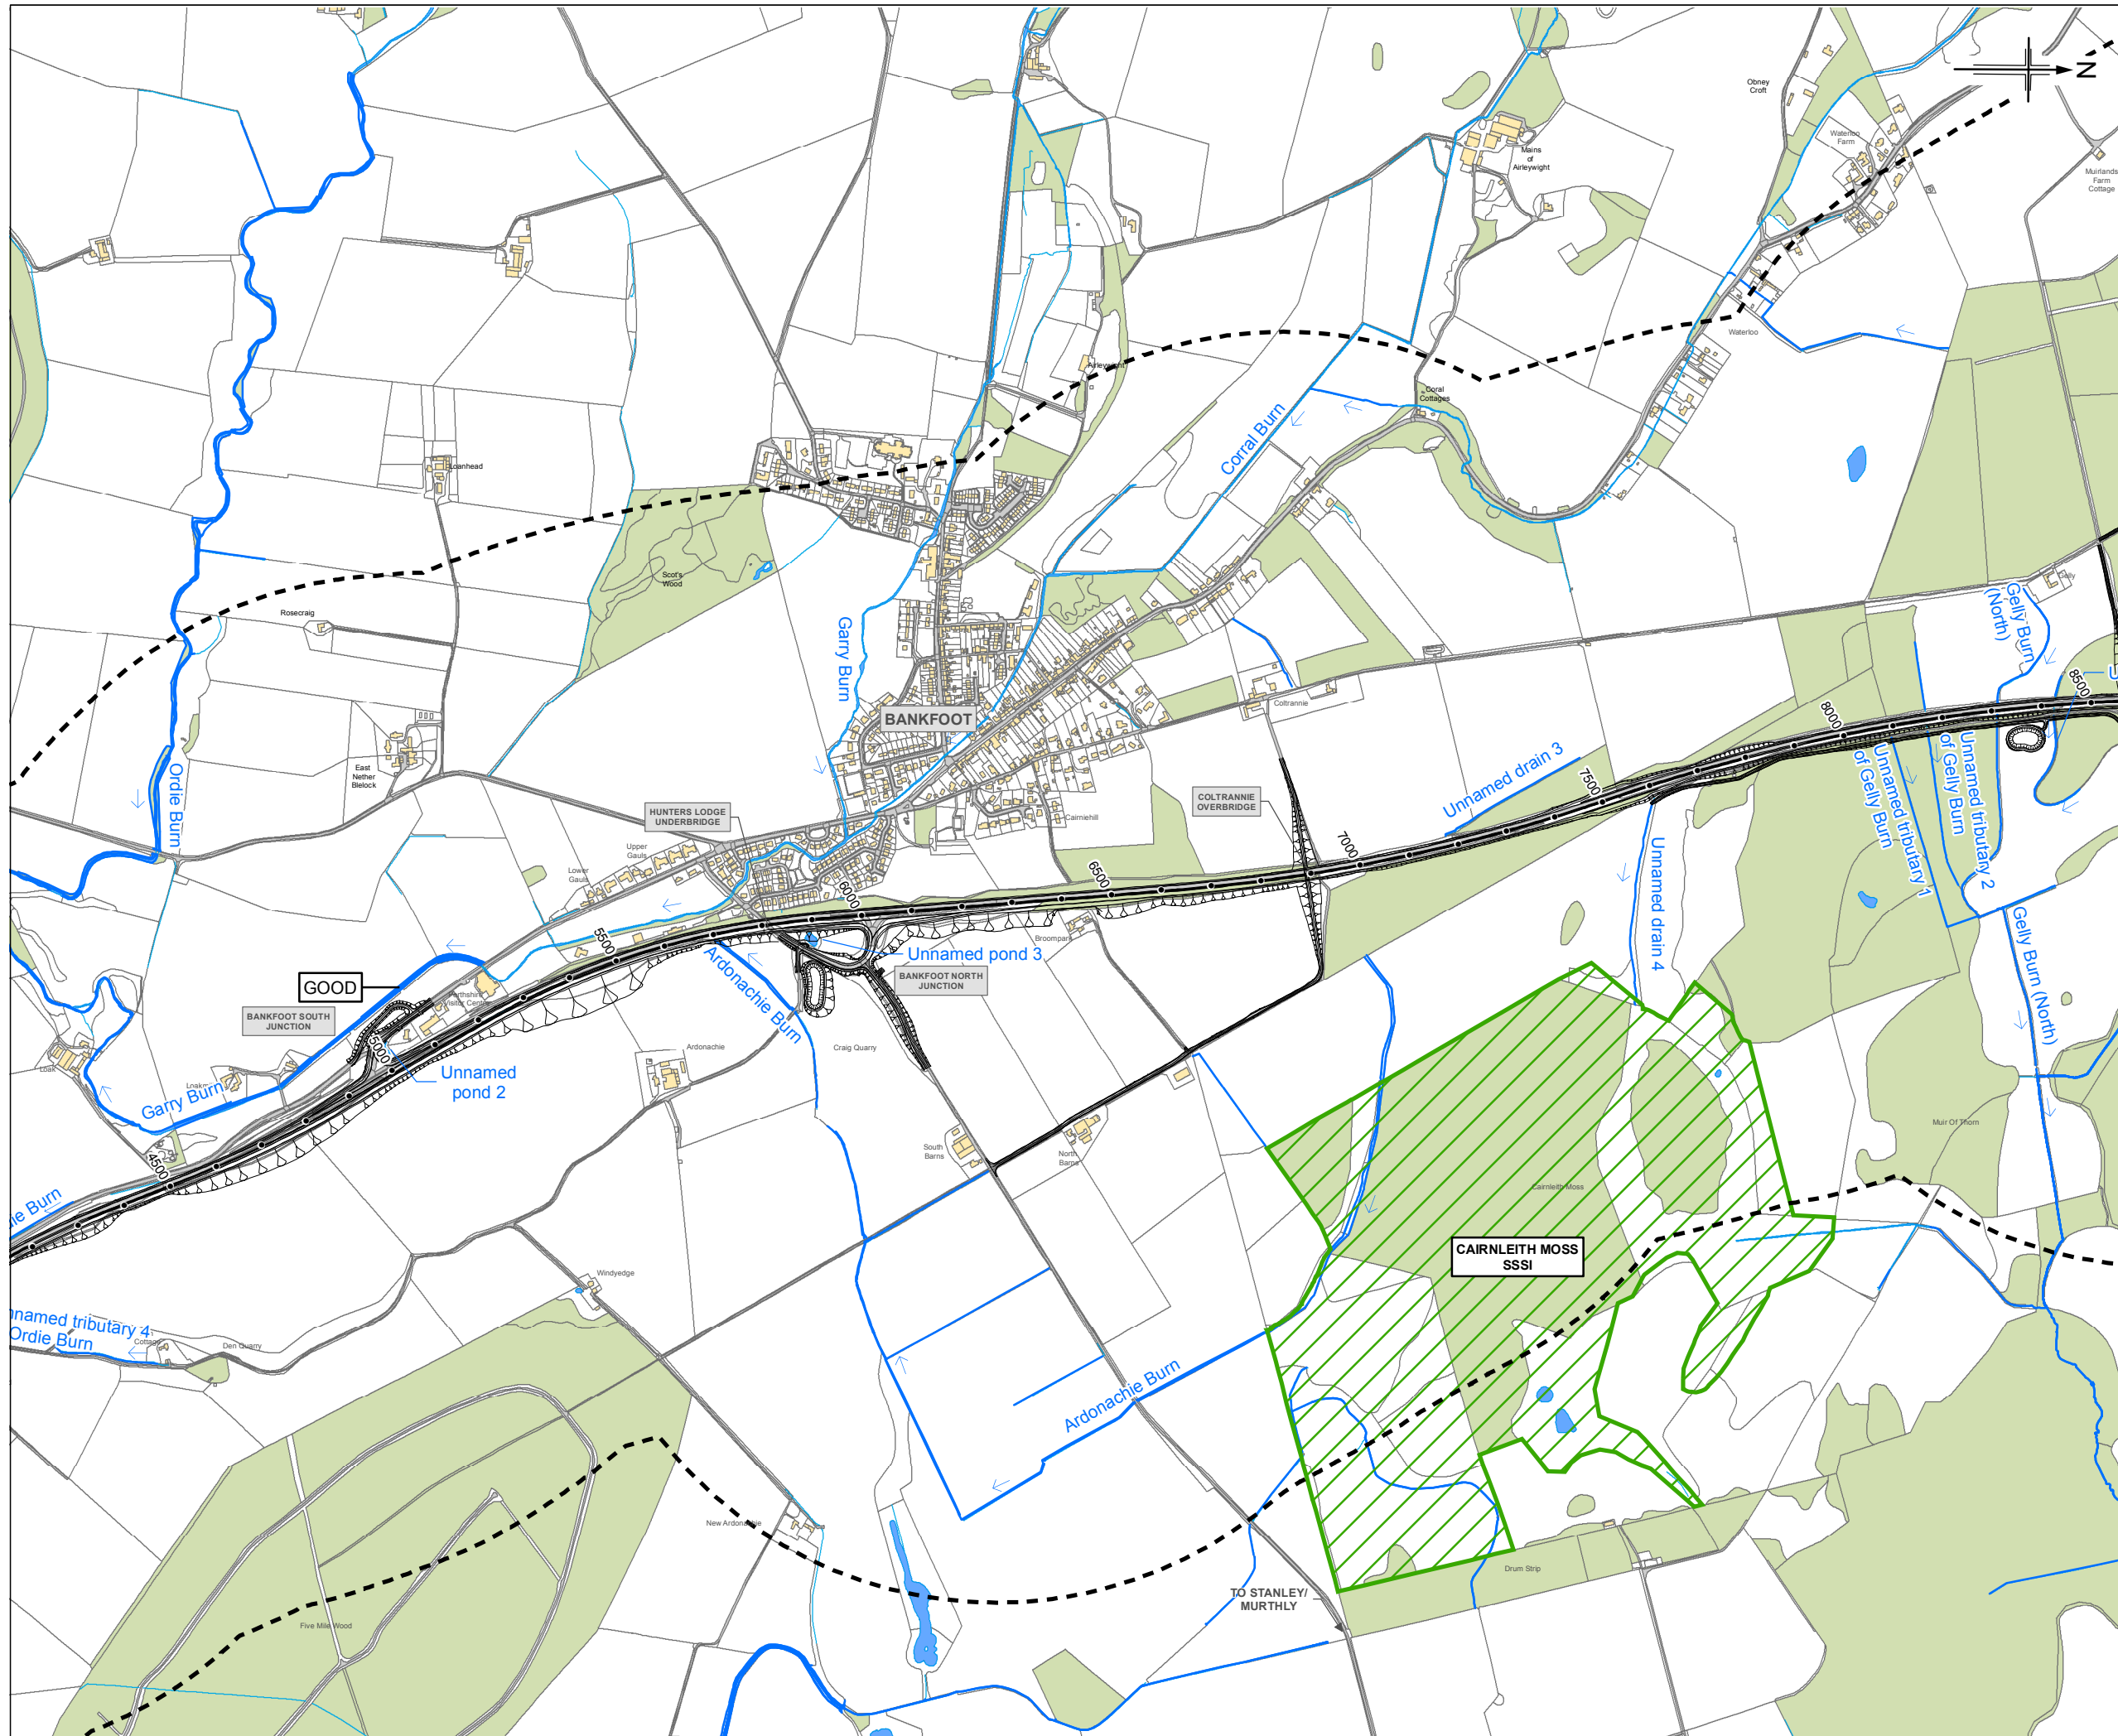

Legend

- Proposed Scheme (DMRB Stage 3 Design)
- 1km Study Area
- Site of Special Scientific Interest (SSSI)
- Water Flow Direction
- Watercourses
- Waterbodies

Water Framework Directive (WFD) Classification

- GOOD River Basin Management Plan (RBMP) Waterbody - WFD Overall Status

0	MAR 2014	ES Publication	JenC	JM	SW	AG
Rev	Date	Purpose of revision	Drawn	Check'd	Rev'd	App'd

JACOBS
 95 Bonwell Street, Glasgow, G2 7HX, UK.
 Tel: +44(0)141 204 2511 Fax: +44(0)141 226 3109
 www.jacobs.com

Client: **TRANSPORT SCOTLAND**
 The Scottish Government

Project: **A9 DUALLING**
 PERTH TO INVERNESS
 Luncarty to Pass of Birnam

Drawing Title: **Water Features**

Drawing Status	FINAL	SHEET 3 of 4
Scale @A3	1:12,500	DO NOT SCALE
Jacobs No.	B1557602	
Client No.		
Drawing No.	FIGURE 9.1c	Rev 0



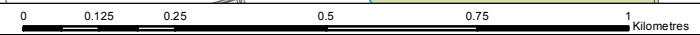


FIGURE 9.1d

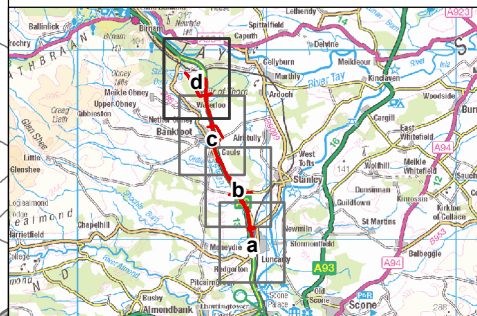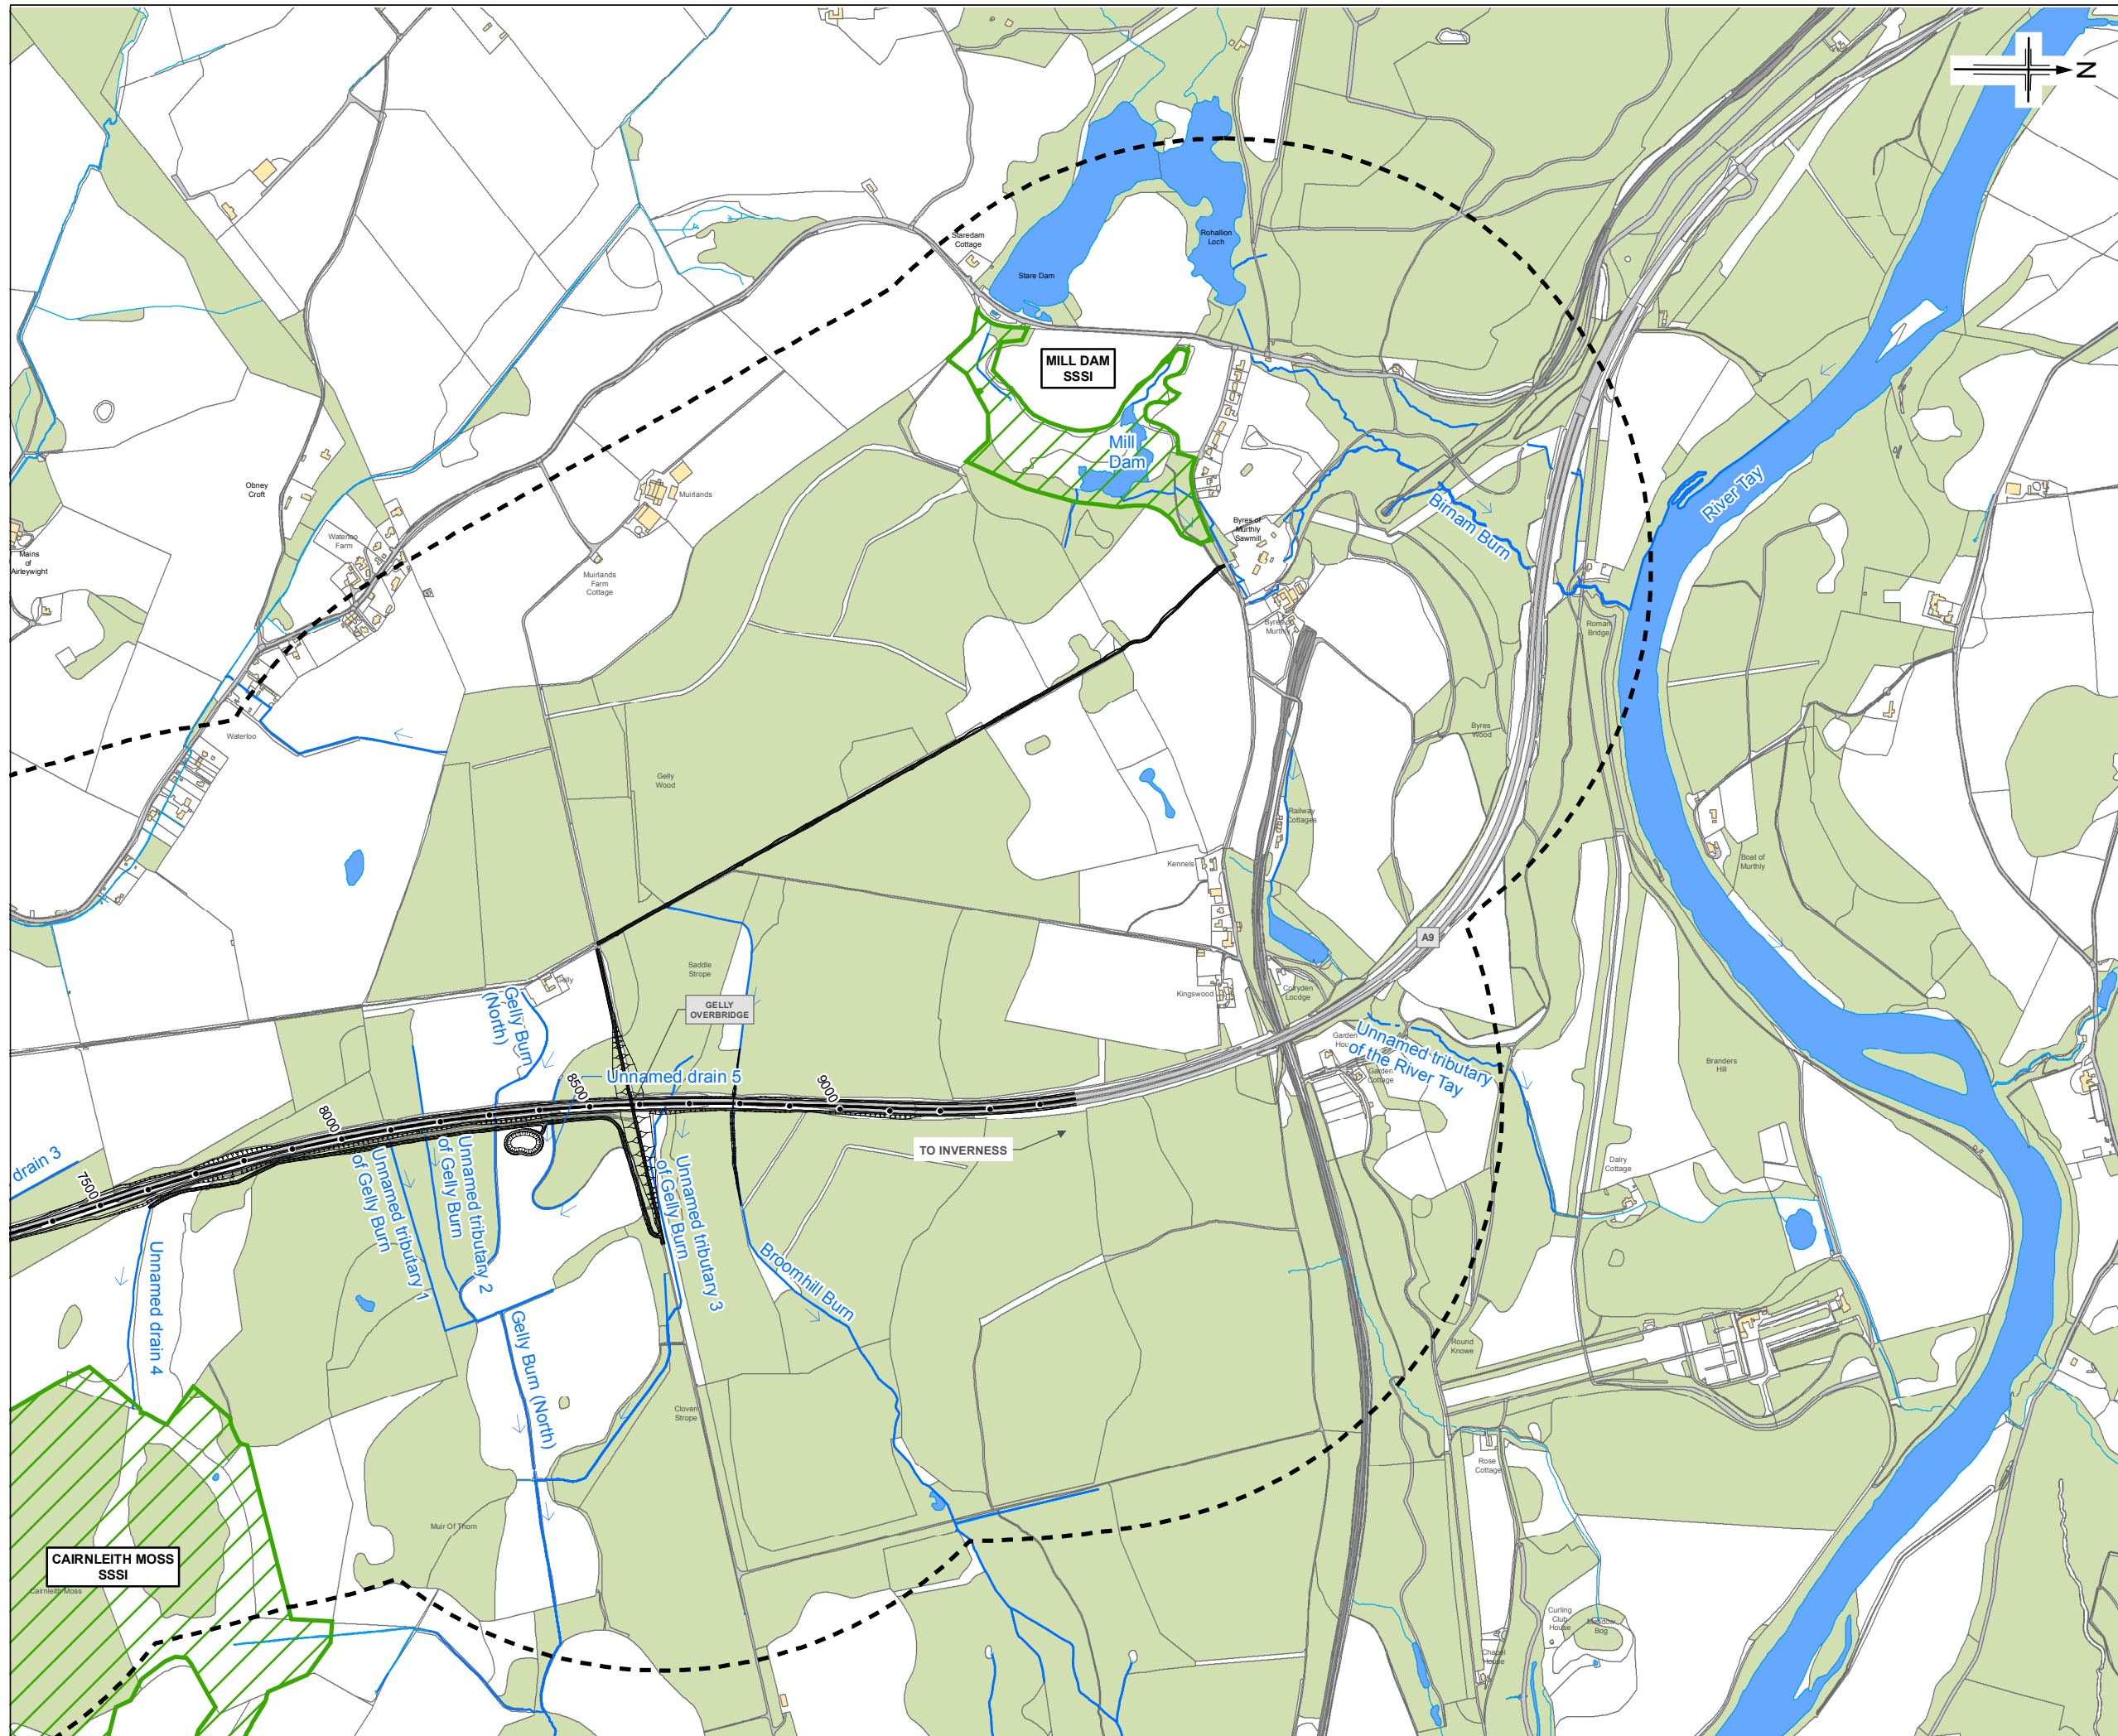

Legend

- Proposed Scheme (DMRB Stage 3 Design)
- 1km Study Area
- Site of Special Scientific Interest (SSSI)
- Water Flow Direction
- Watercourses
- Waterbodies

Water Framework Directive (WFD) Classification

- GOOD River Basin Management Plan (RBMP) Waterbody - WFD Overall Status

0	MAR 2014	ES Publication	JenC	JM	SW	AG
Rev	Date	Purpose of revision	Drawn	Check'd	Rev'd	Appr'd

JACOBS
 95 Botwell Street, Glasgow, G2 7HX, UK.
 Tel: +44(0)141 204 2511 Fax: +44(0)141 226 3109
 www.jacobs.com

Client

TRANSPORT SCOTLAND
 An agency of The Scottish Government

Project

A9
 DUALLING
 PERTH TO INVERNESS
 Luncarty to Pass of Birmam

Drawing Title		Water Features	
Drawing Status		FINAL	
Scale @A3	1:12,500	DO NOT SCALE	
Jacobs No.	B1557602		
Client No.			
Drawing No.	FIGURE 9.1d	Rev	0