



FIGURE 10.1

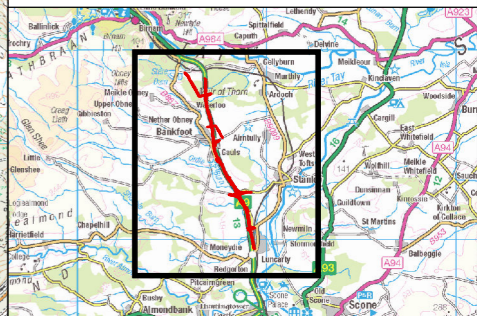

- Legend**
- Proposed Scheme (DMRB Stage 3 Design)
  - 500m Study Area

0 MAR 2014	ES Publication	JenC	RW	PG	AG
Rev	Date	Purpose of revision		Drawn	Checked
<b>JACOBS</b>					
95 Bellfield Street, Glasgow, G2 7JX, UK Tel: +44(0)141 204 2511 Fax: +44(0)141 226 3109 www.jacobs.com					

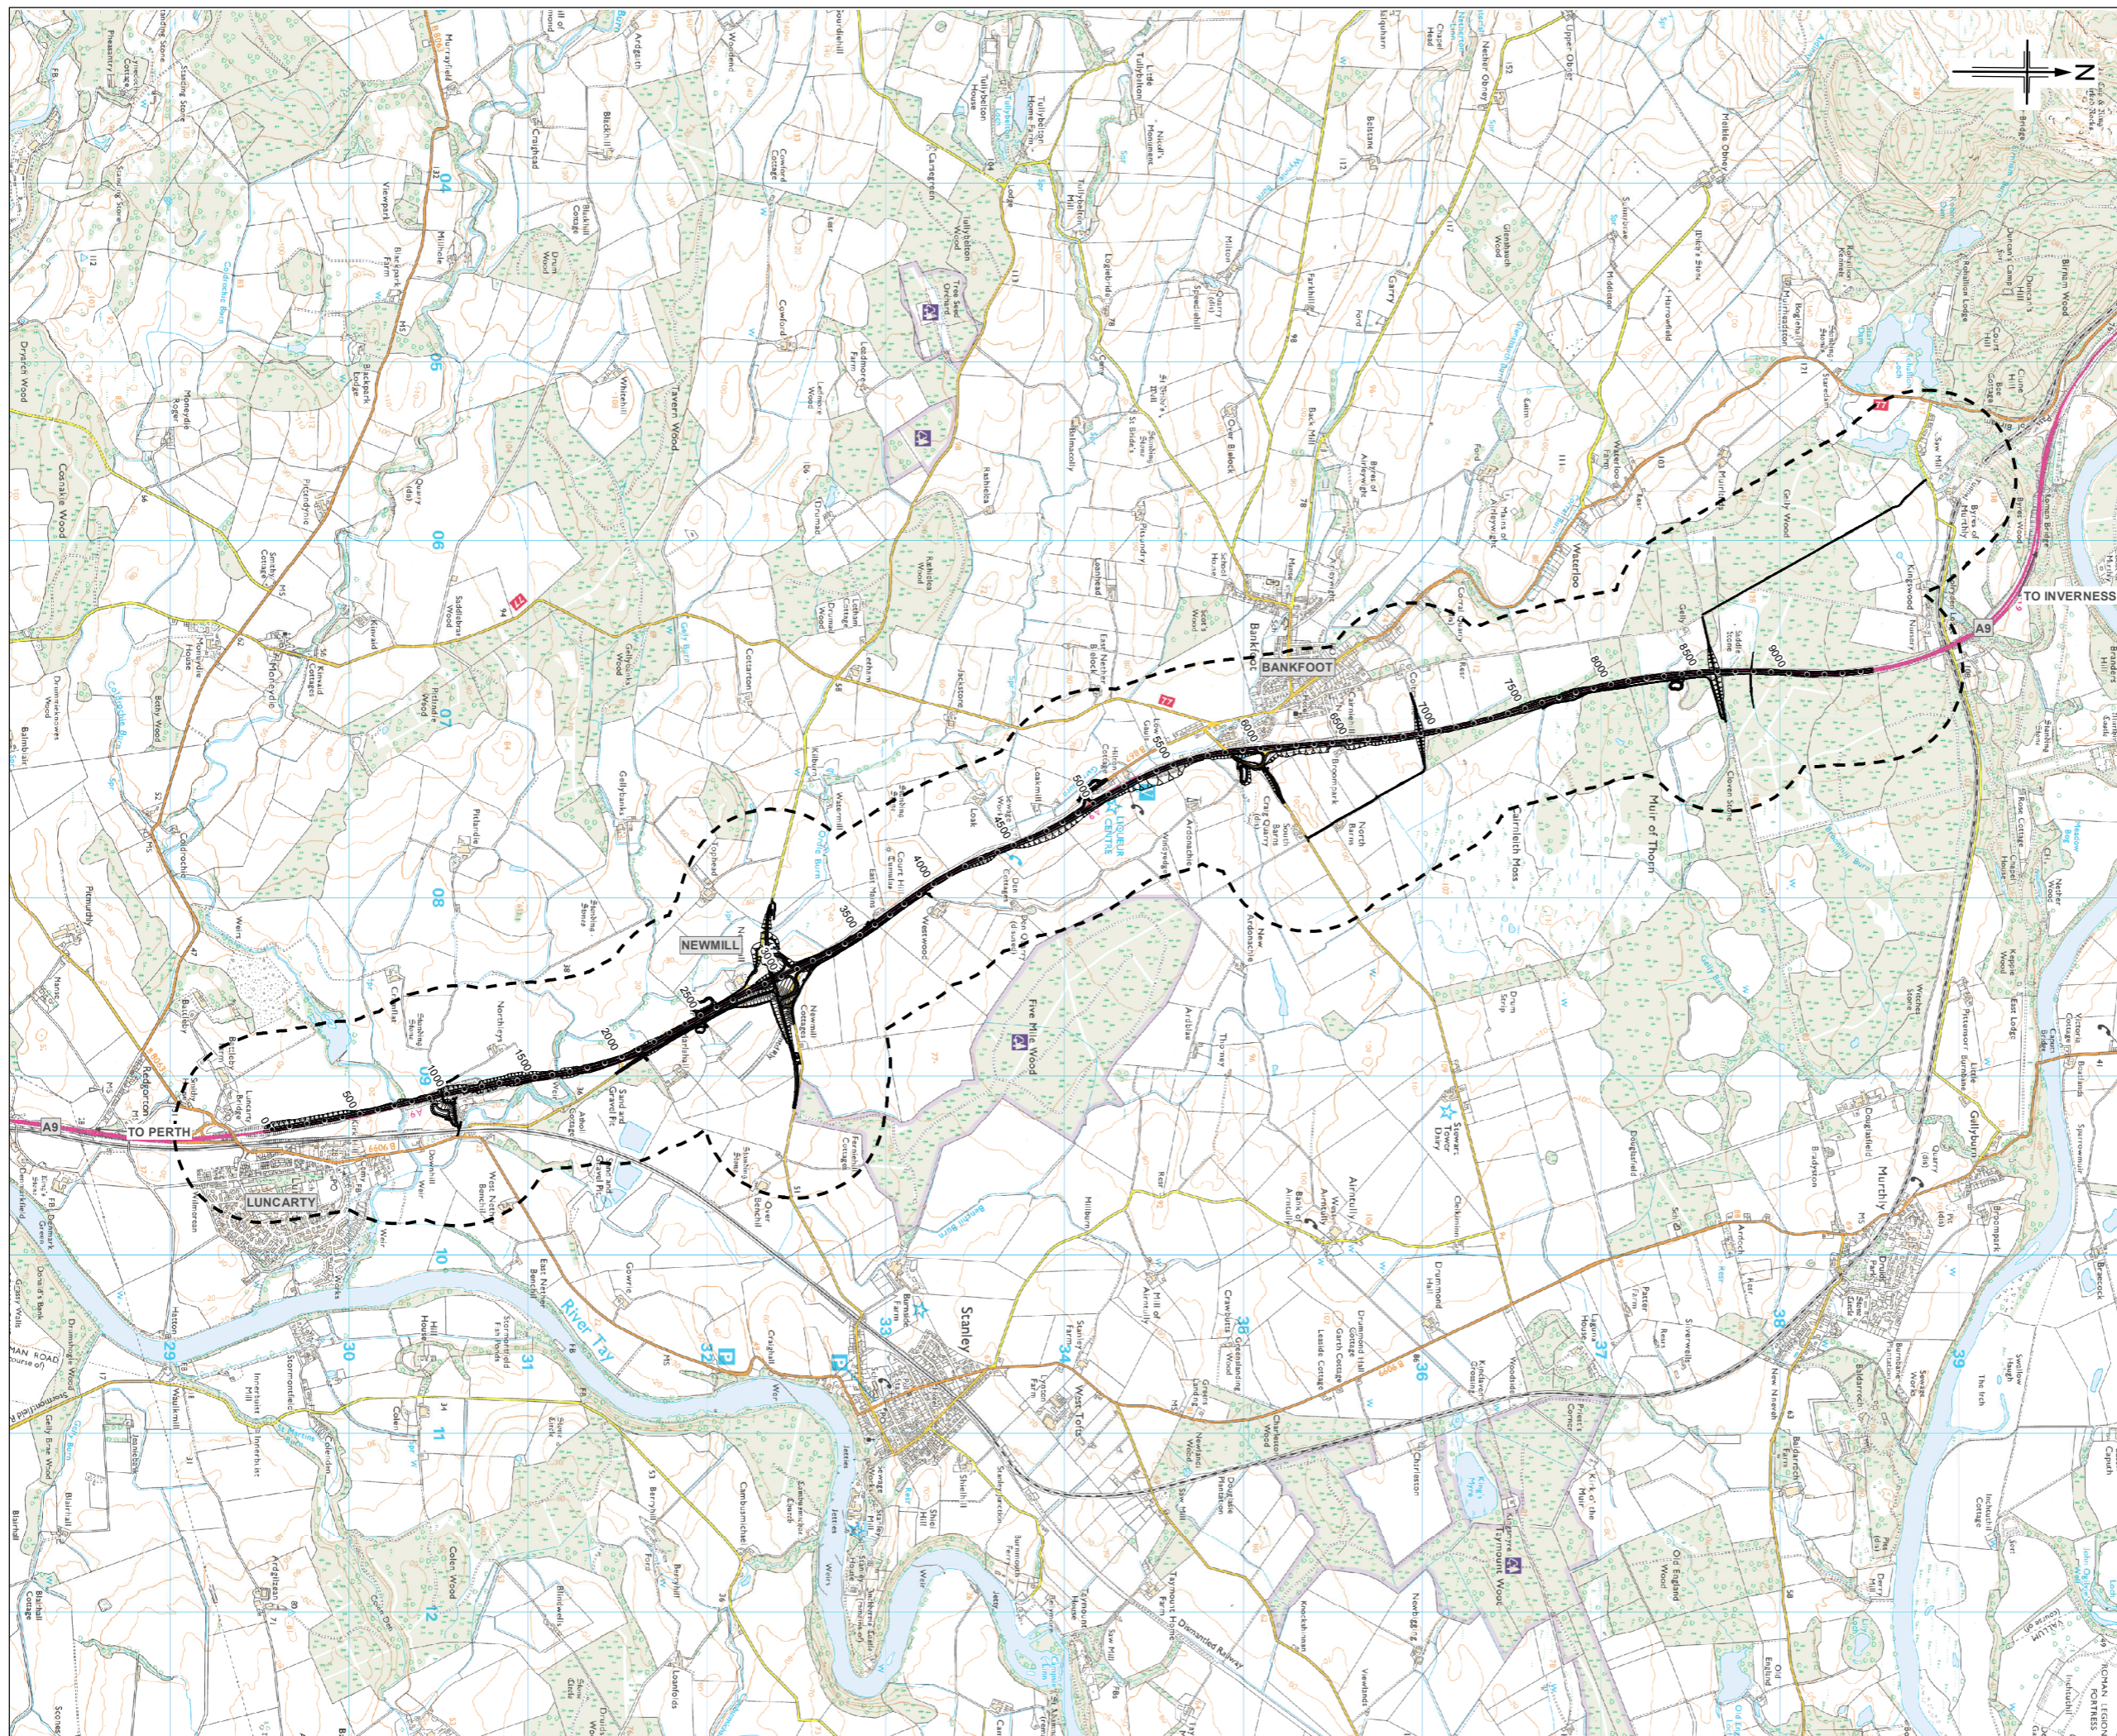

Client: **A9 DUALLING**  
 PERTH TO INVERNESS  
 Luncarty to Pass of Birnam

Drawing Title: **Ecology Study Area**

Drawing Status	FINAL	SHEET 1 of 1
Scale @A3	1:35,000	DO NOT SCALE
Jacobs No.	B1557602	
Drawing No.	FIGURE 10.1	Rev 0

