



FIGURE 10.4a

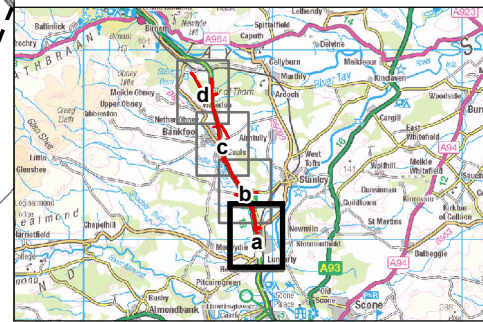

- Legend**
- Proposed Scheme (DMRB Stage 3 Design)
 - 500m Study Area
 - Survey transect (Tx)
 - Static bat detector (CRx)
 - Stationary recording point

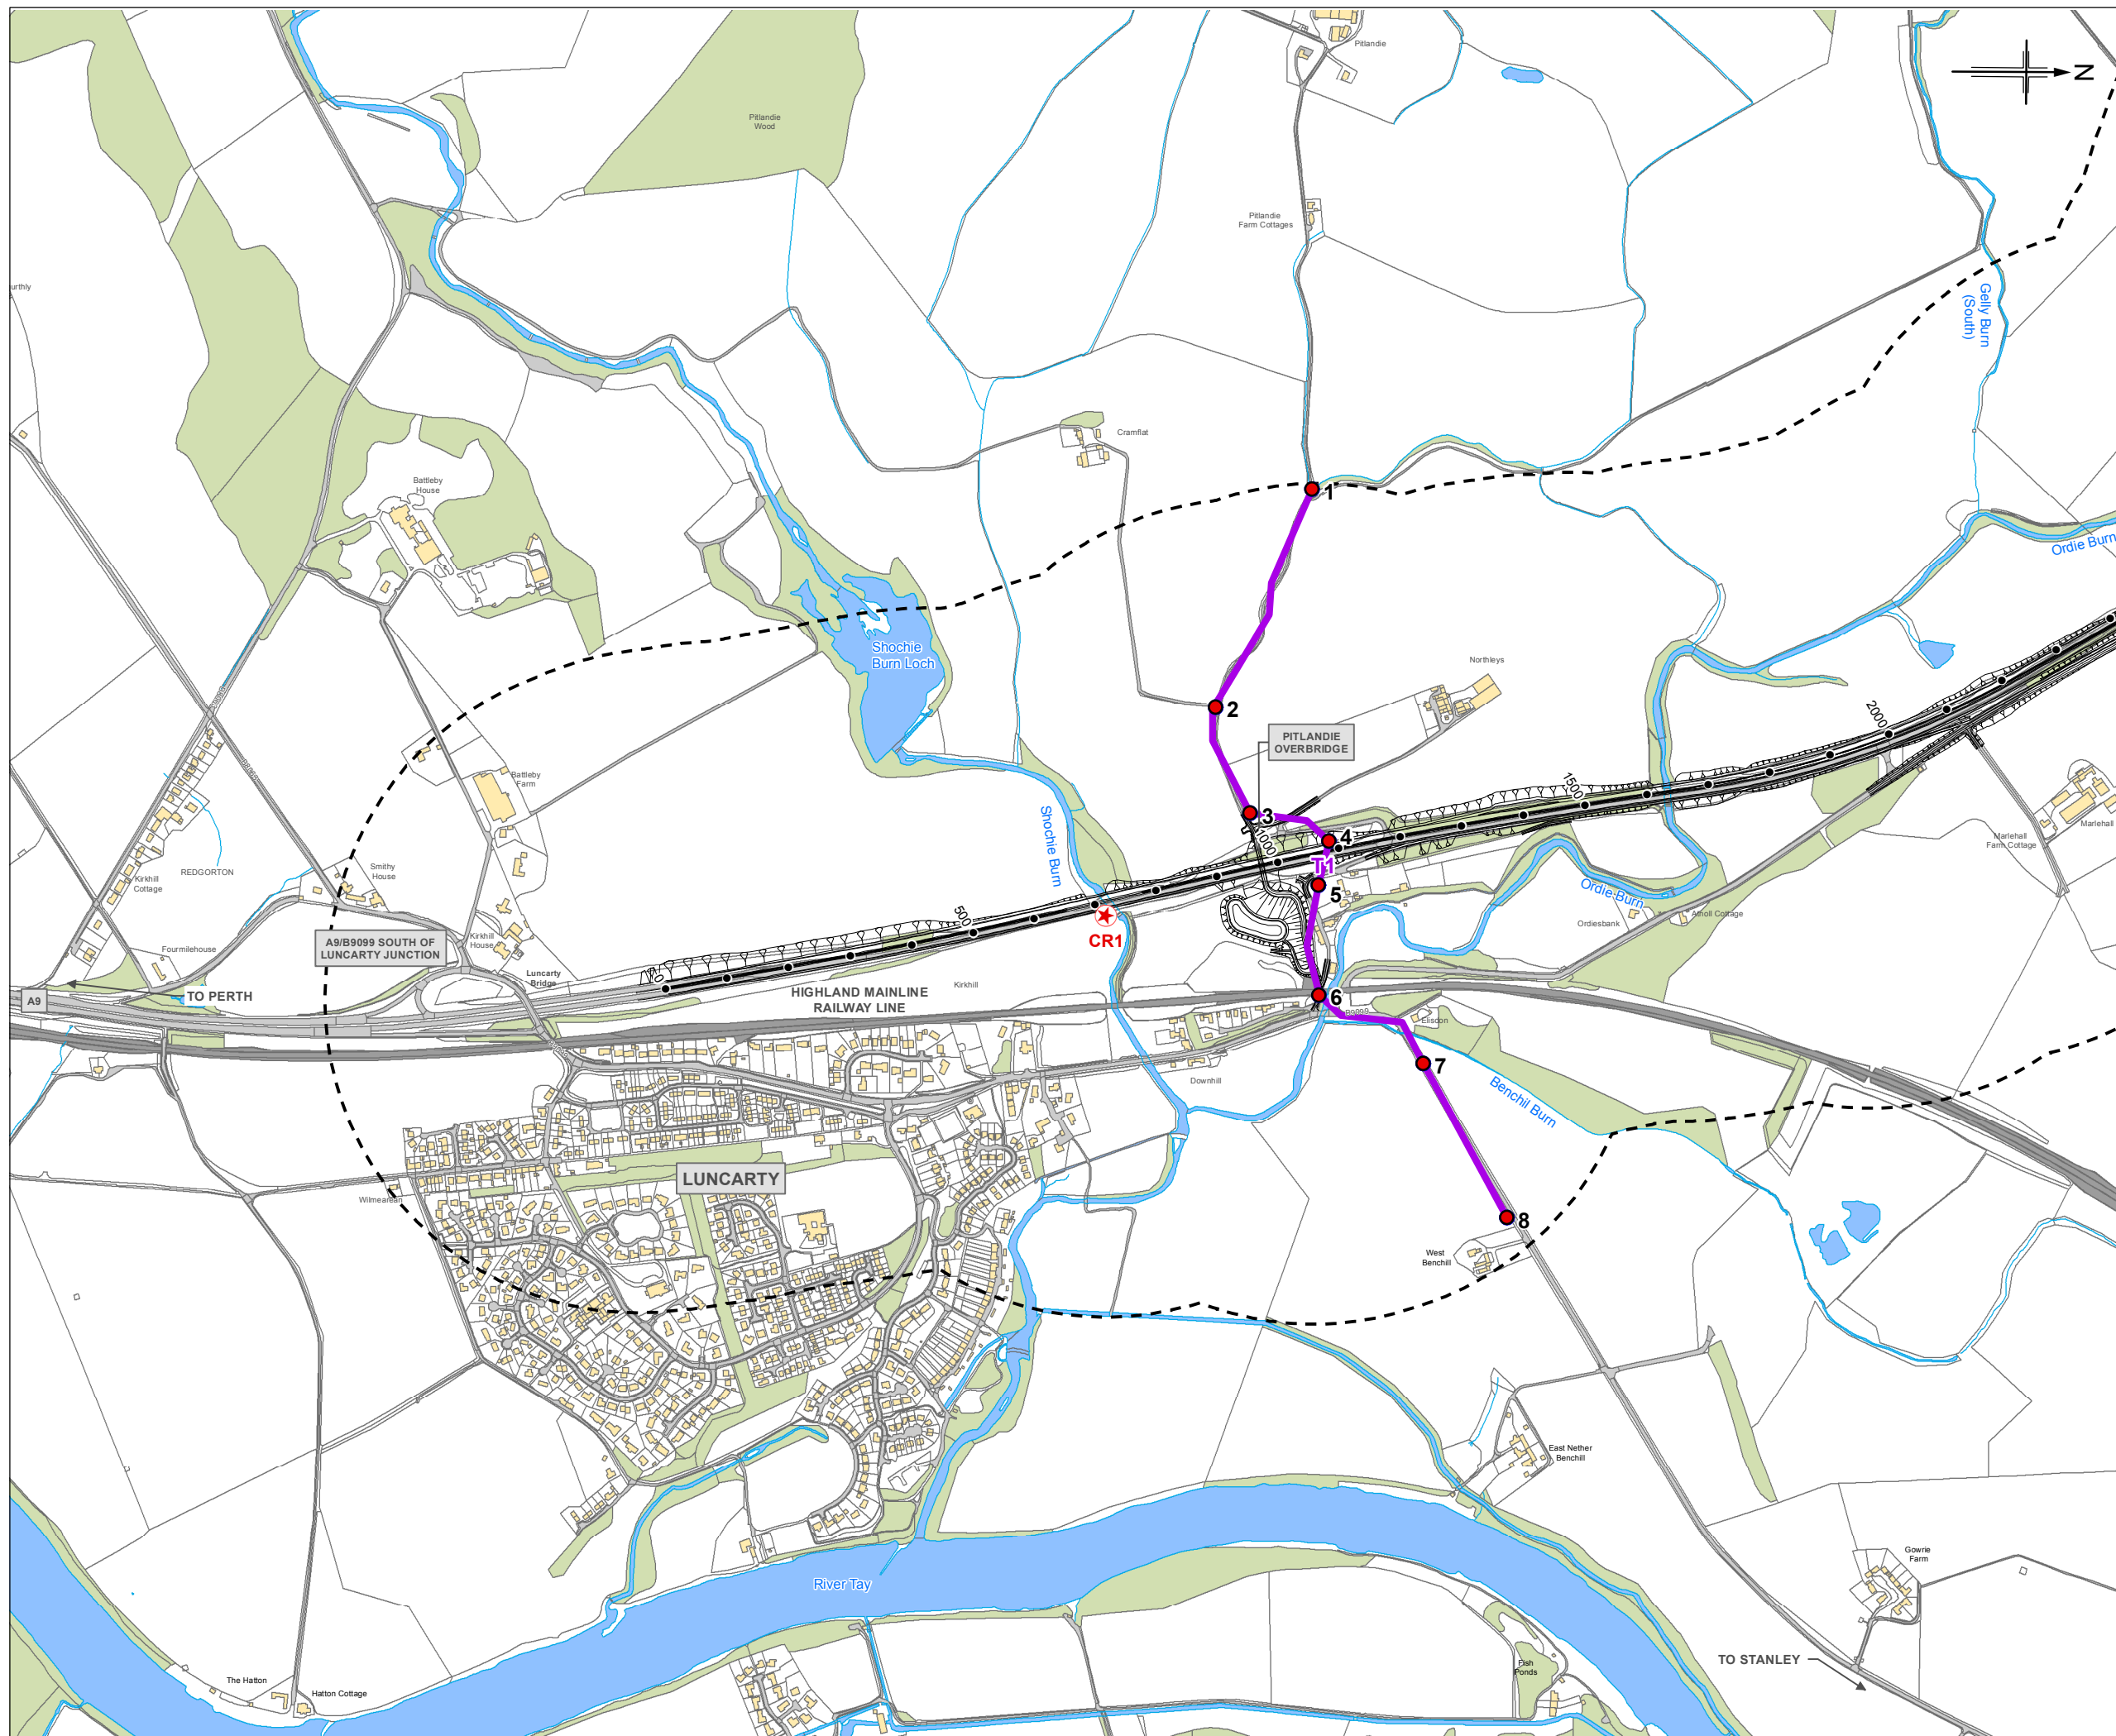



0	MAR 2014	ES Publication	JenC	SC	PG	AG
Rev	Date	Purpose of revision	Drawn	Checked	Rev'd	Appr'd

JACOBS
 95 Bonhill Street, Glasgow, G2 7HX, UK
 Tel: +44(0)141 204 2511 Fax: +44(0)141 226 3109
 www.jacobs.com



Client		Project	
Bat Transects and Static Bat Detector Points		A9 Dualling: Luncarty to Pass of Birnam	
Drawing Title		SHEET 1 of 4	
Bat Transects and Static Bat Detector Points			
Drawing Status		FINAL	
Scale @A3	1:10,000	DO NOT SCALE	
Jacobs No.	B1557602		
Client No.			
Drawing No.	FIGURE 10.4a	Rev	0

FIGURE 10.4b

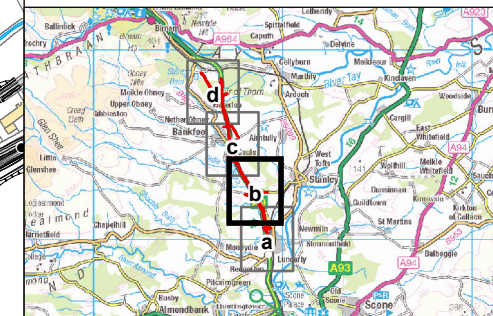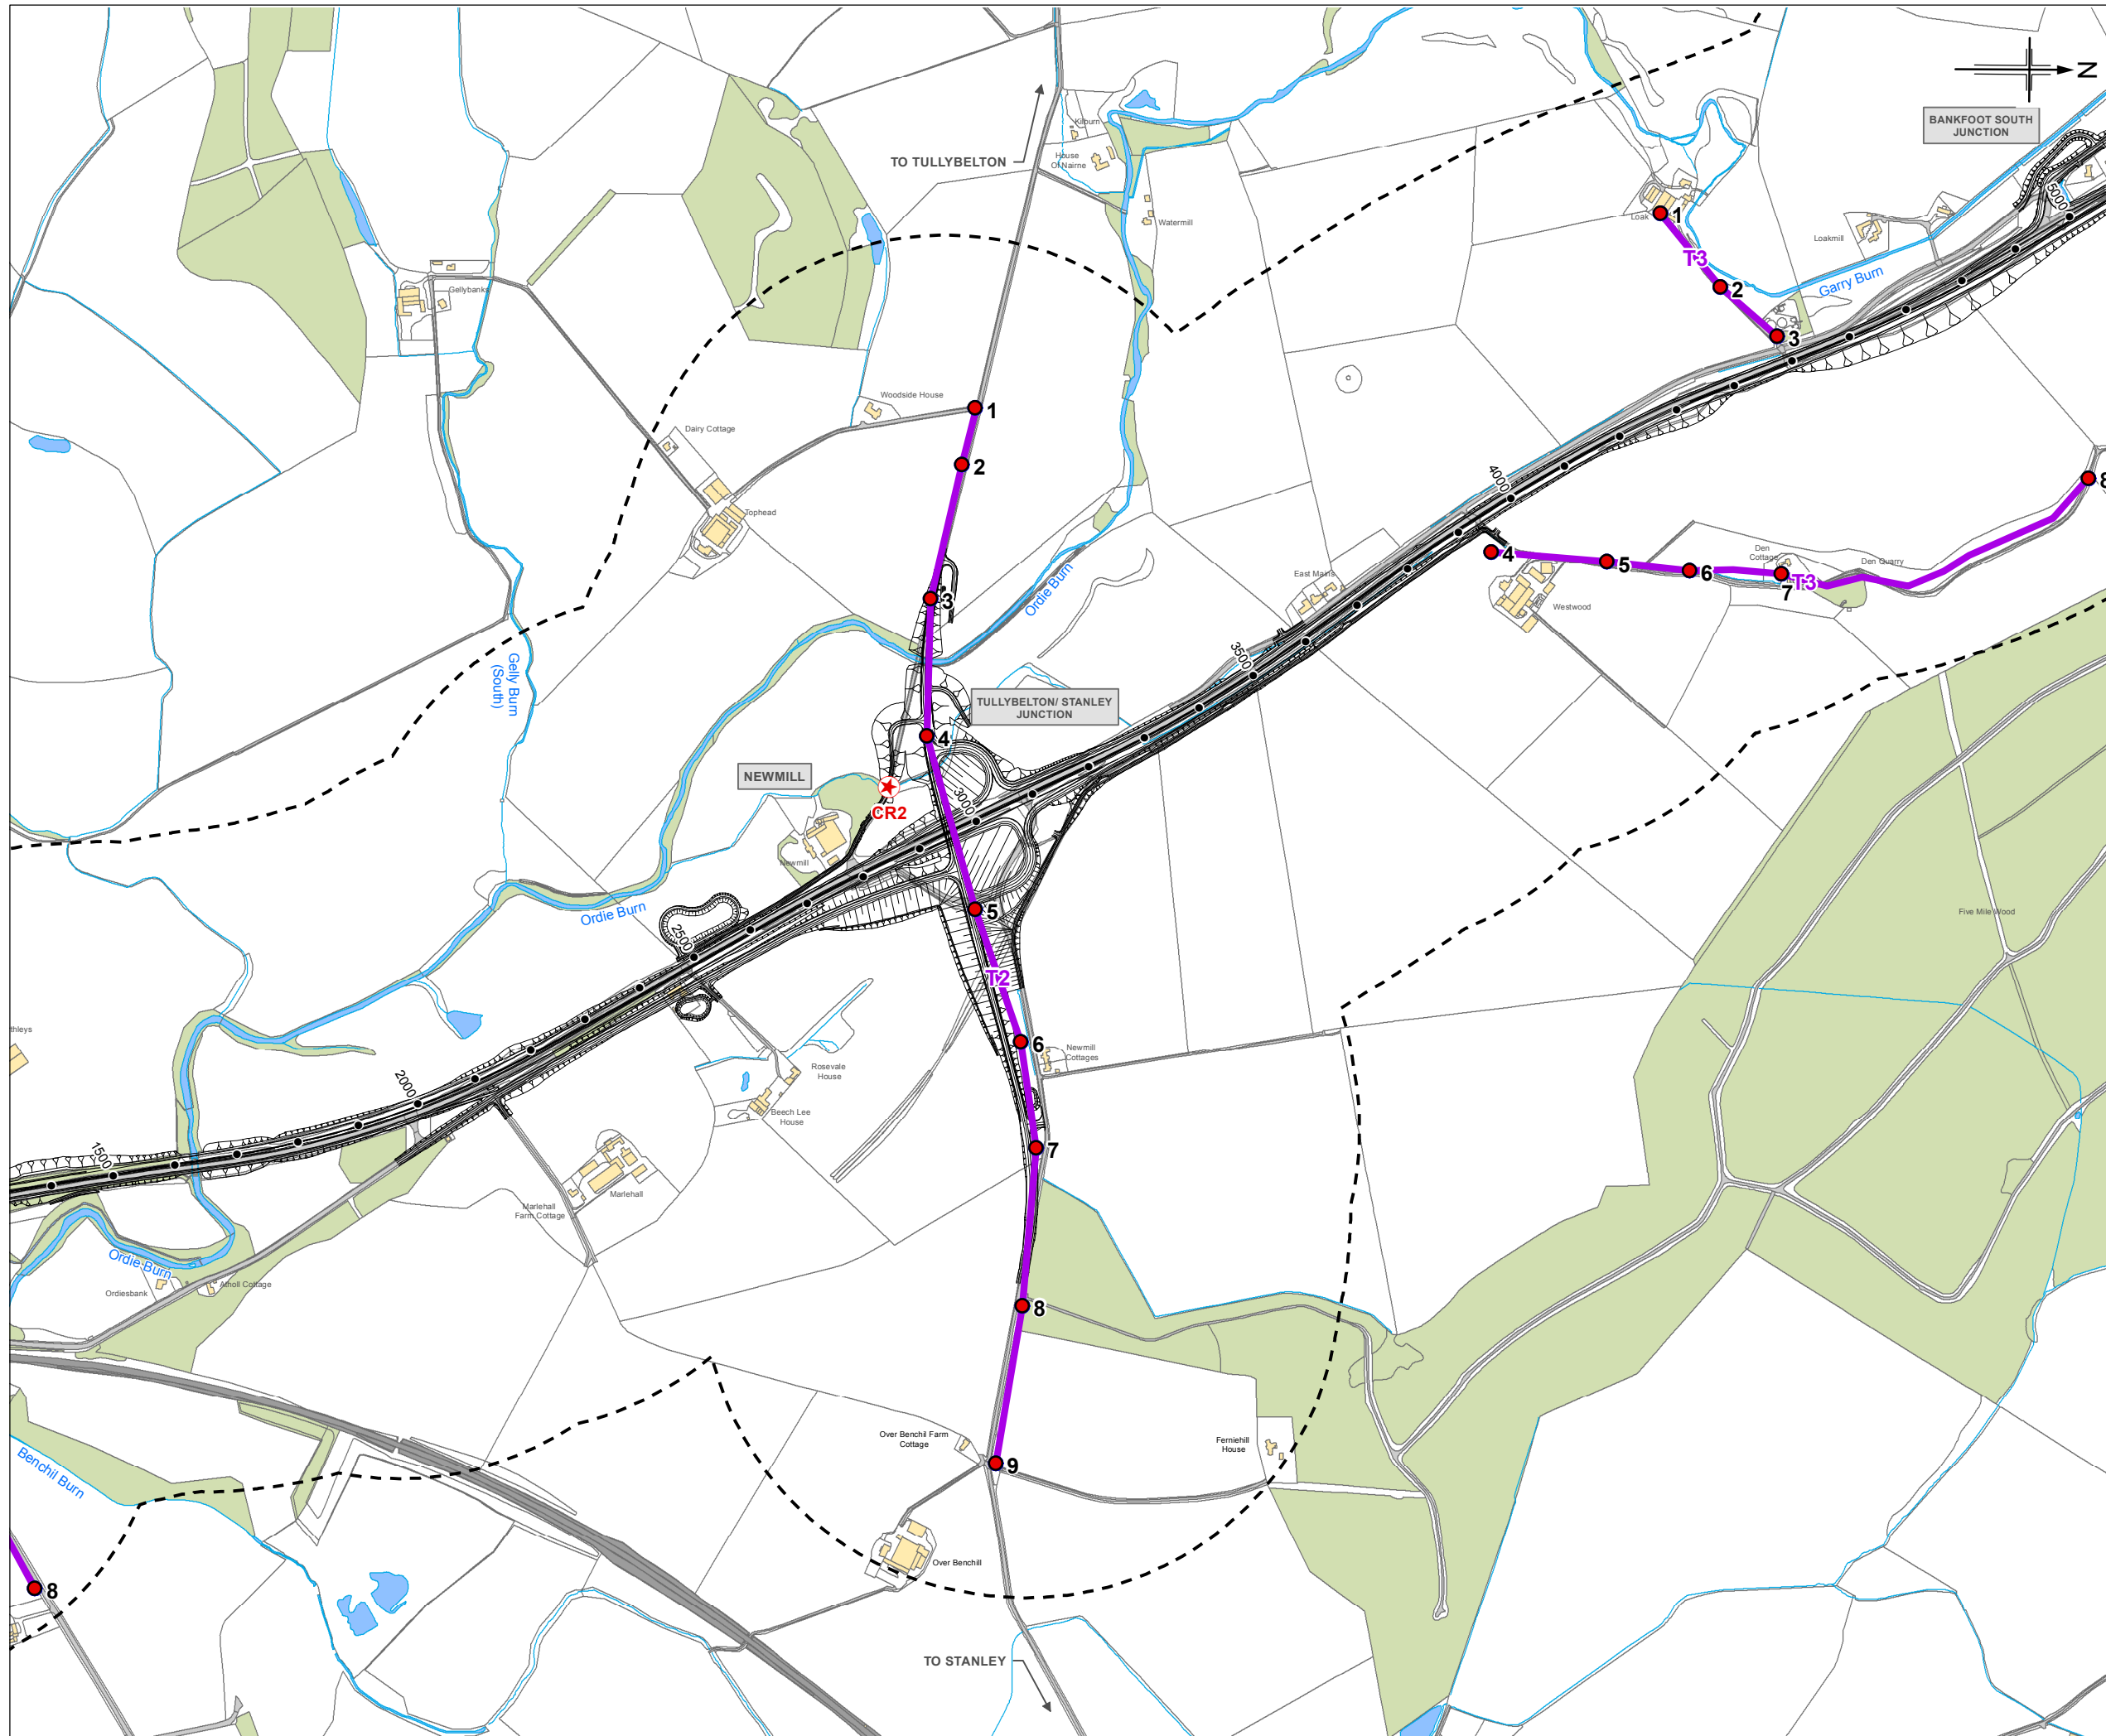

- Legend**
- Proposed Scheme (DMRB Stage 3 Design)
 - 500m Study Area
 - Survey transect (Tx)
 - Static bat detector (CRx)
 - Stationary recording point

0	MAR 2014	ES Publication	JenC	SC	PG	AG
Rev	Date	Purpose of revision	Drawn	Checked	Rev'd	App'd



JACOBS
 86 Bonhill Street, Glasgow, G2 7HX, UK.
 Tel: +44(0)141 234 2511 Fax: +44(0)141 226 3109
 www.jacobs.com



A9 Dualling: Luncarty to Pass of Birnam

Drawing Title		Bat Transects and Static Bat Detector Points	
Drawing Status		FINAL	
Scale @A3	1:10,000	DO NOT SCALE	
Jacobs No.	B1557602		
Client No.			
Drawing No.	FIGURE 10.4b	Rev	0

FIGURE 10.4c

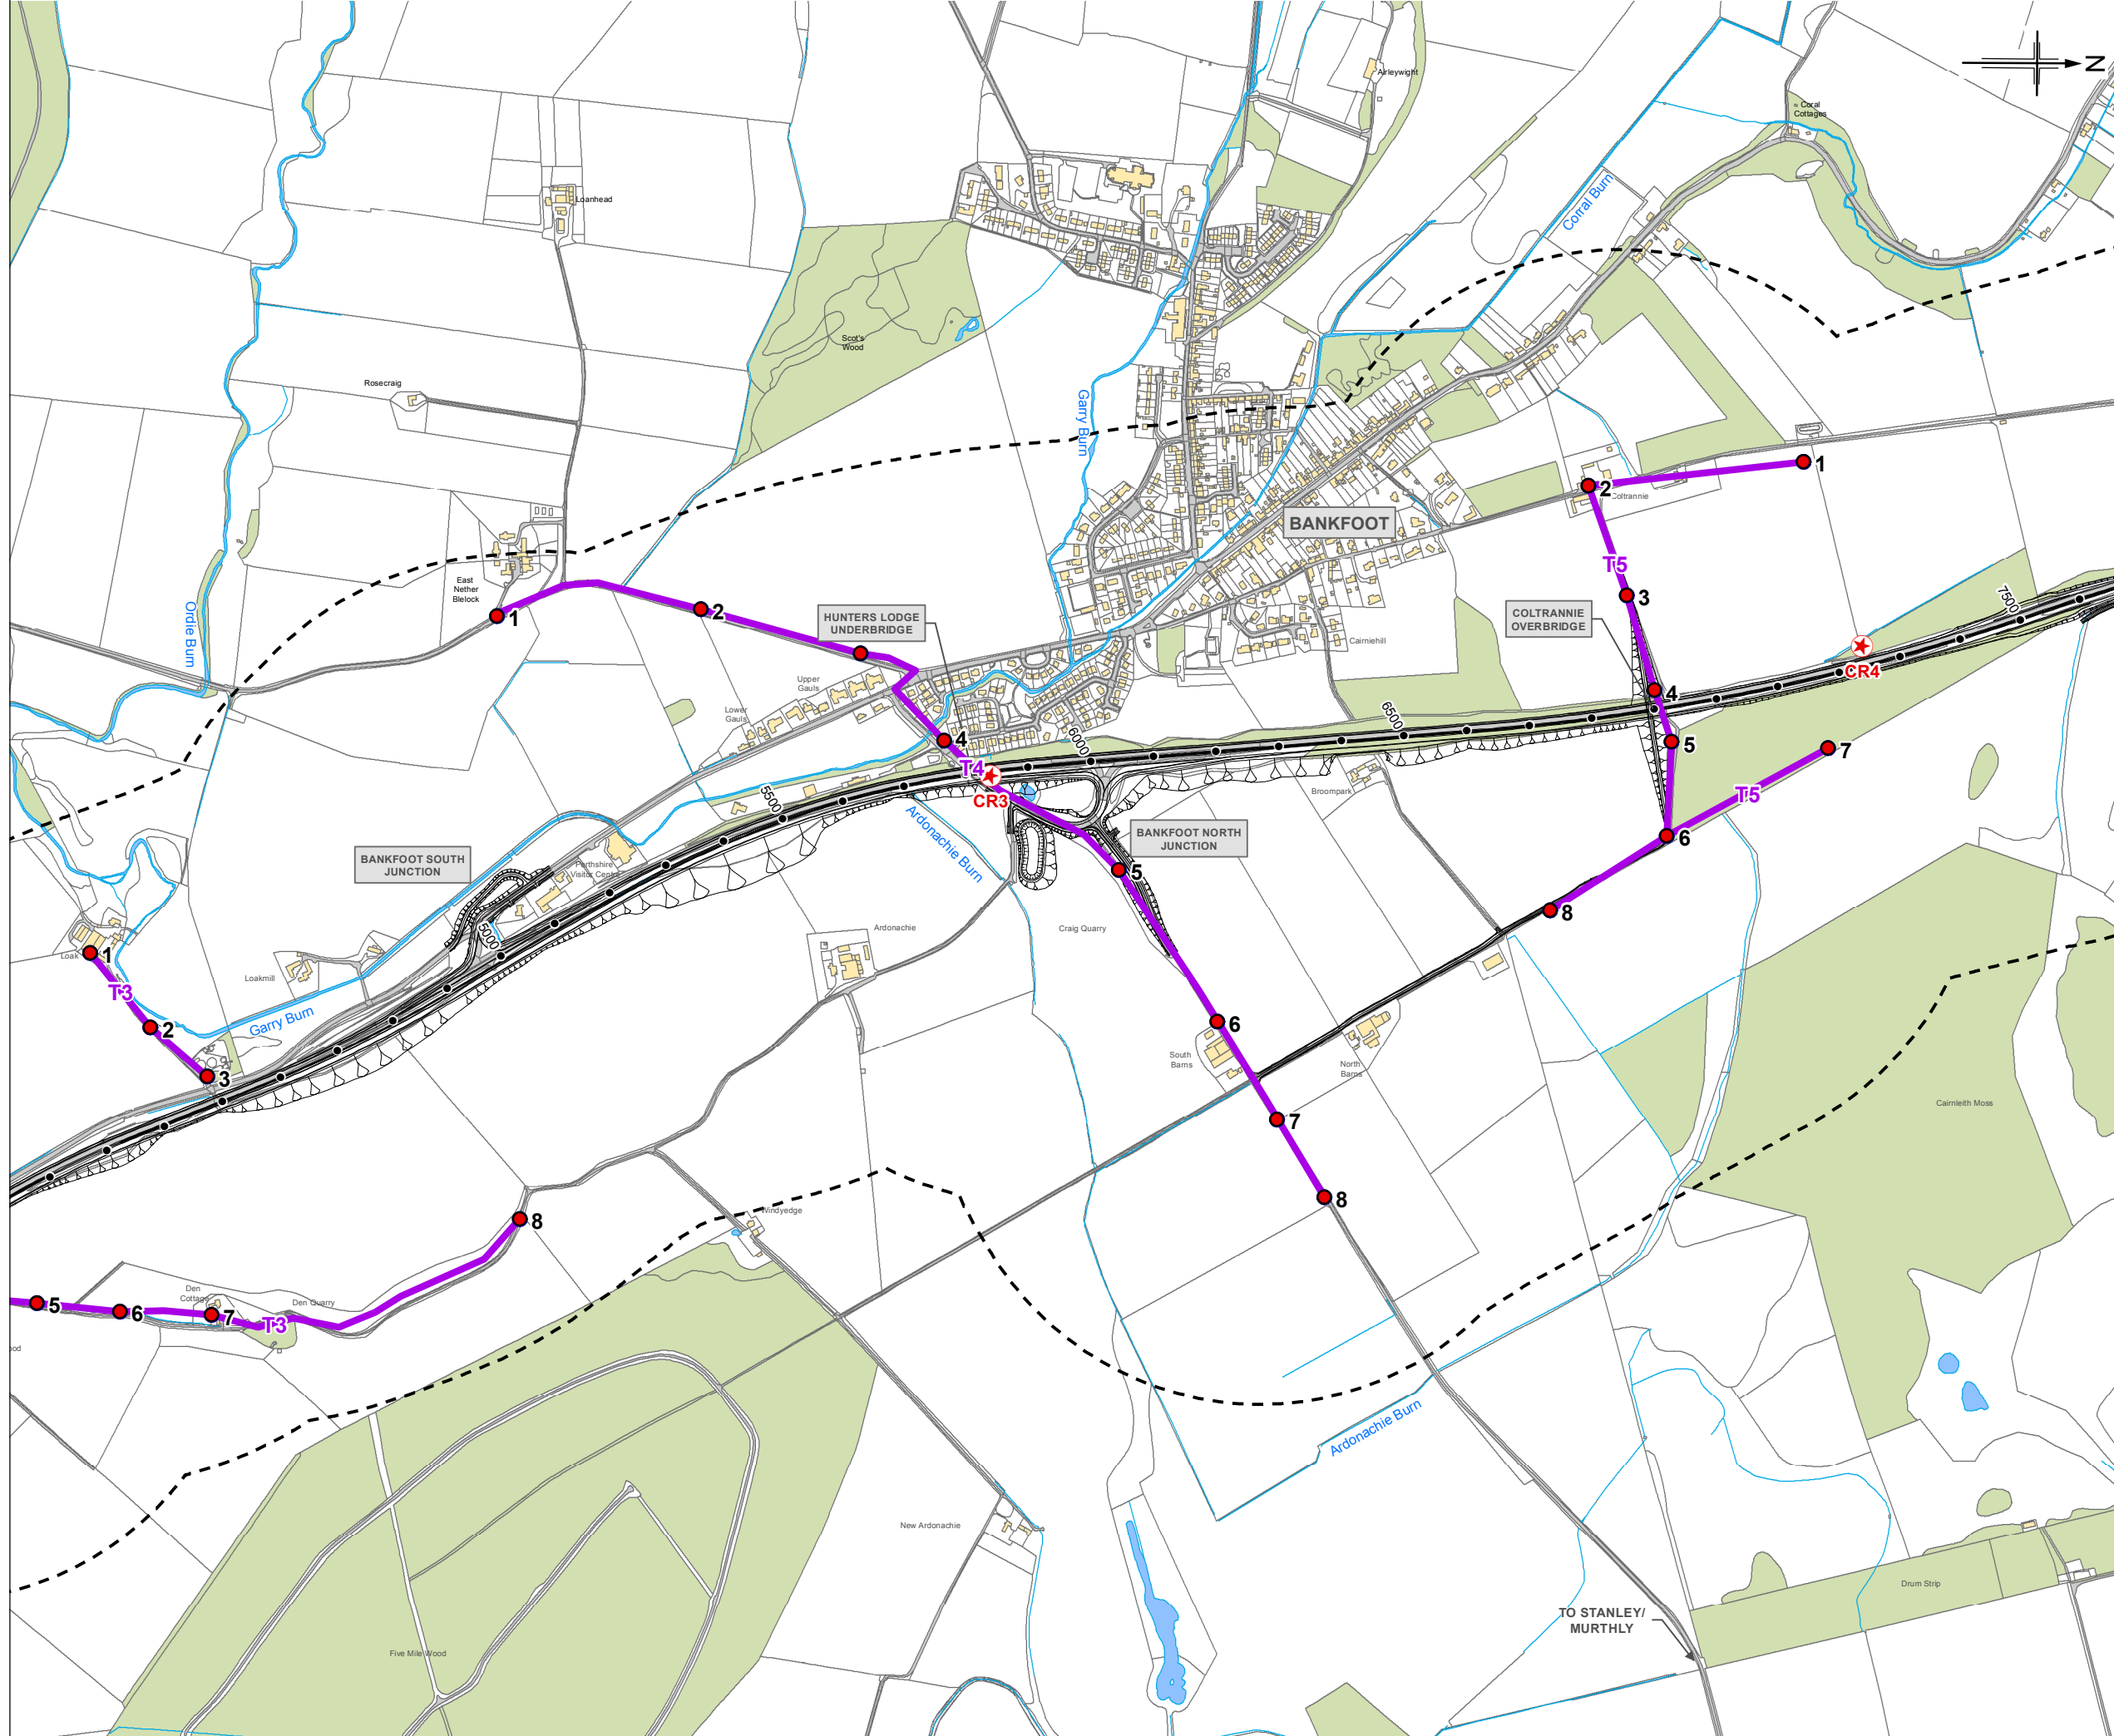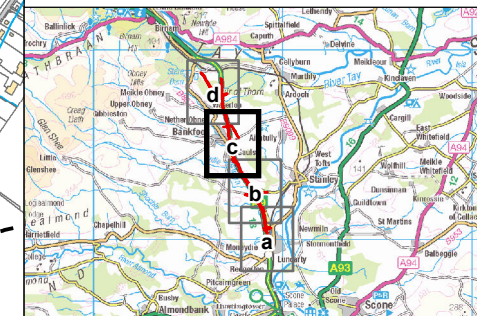

- Legend**
- Proposed Scheme (DMRB Stage 3 Design)
 - 500m Study Area
 - Survey transect (Tx)
 - Static bat detector (CRx)
 - Stationary recording point

0	MAR 2014	ES Publication	JenC	SC	PG	AG
Rev	Date	Purpose of revision	Drawn	Checked	Rev'd	App'd

JACOBS
 95 Bonhill Street, Glasgow, G2 7HX, UK.
 Tel: +44(0)141 204 2511 Fax: +44(0)141 226 3109
 www.jacobs.com



A9 Dualling: Luncarty to Pass of Birnam

Bat Transects and Static Bat Detector Points

SHEET 3 of 4

Drawing Status: FINAL

Scale @A3: 1:10,000 DO NOT SCALE
 Jacobs No.: B1557602

Drawing No.: FIGURE 10.4c Rev: 0



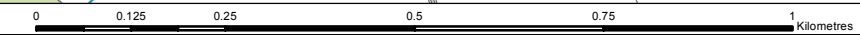


FIGURE 10.4d

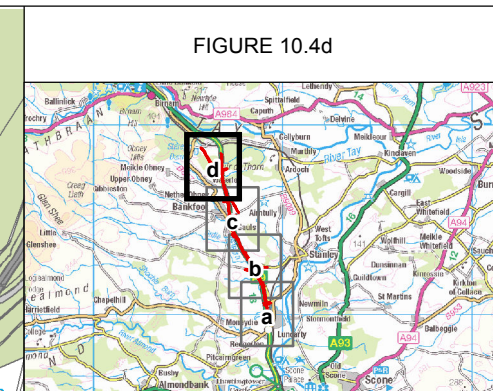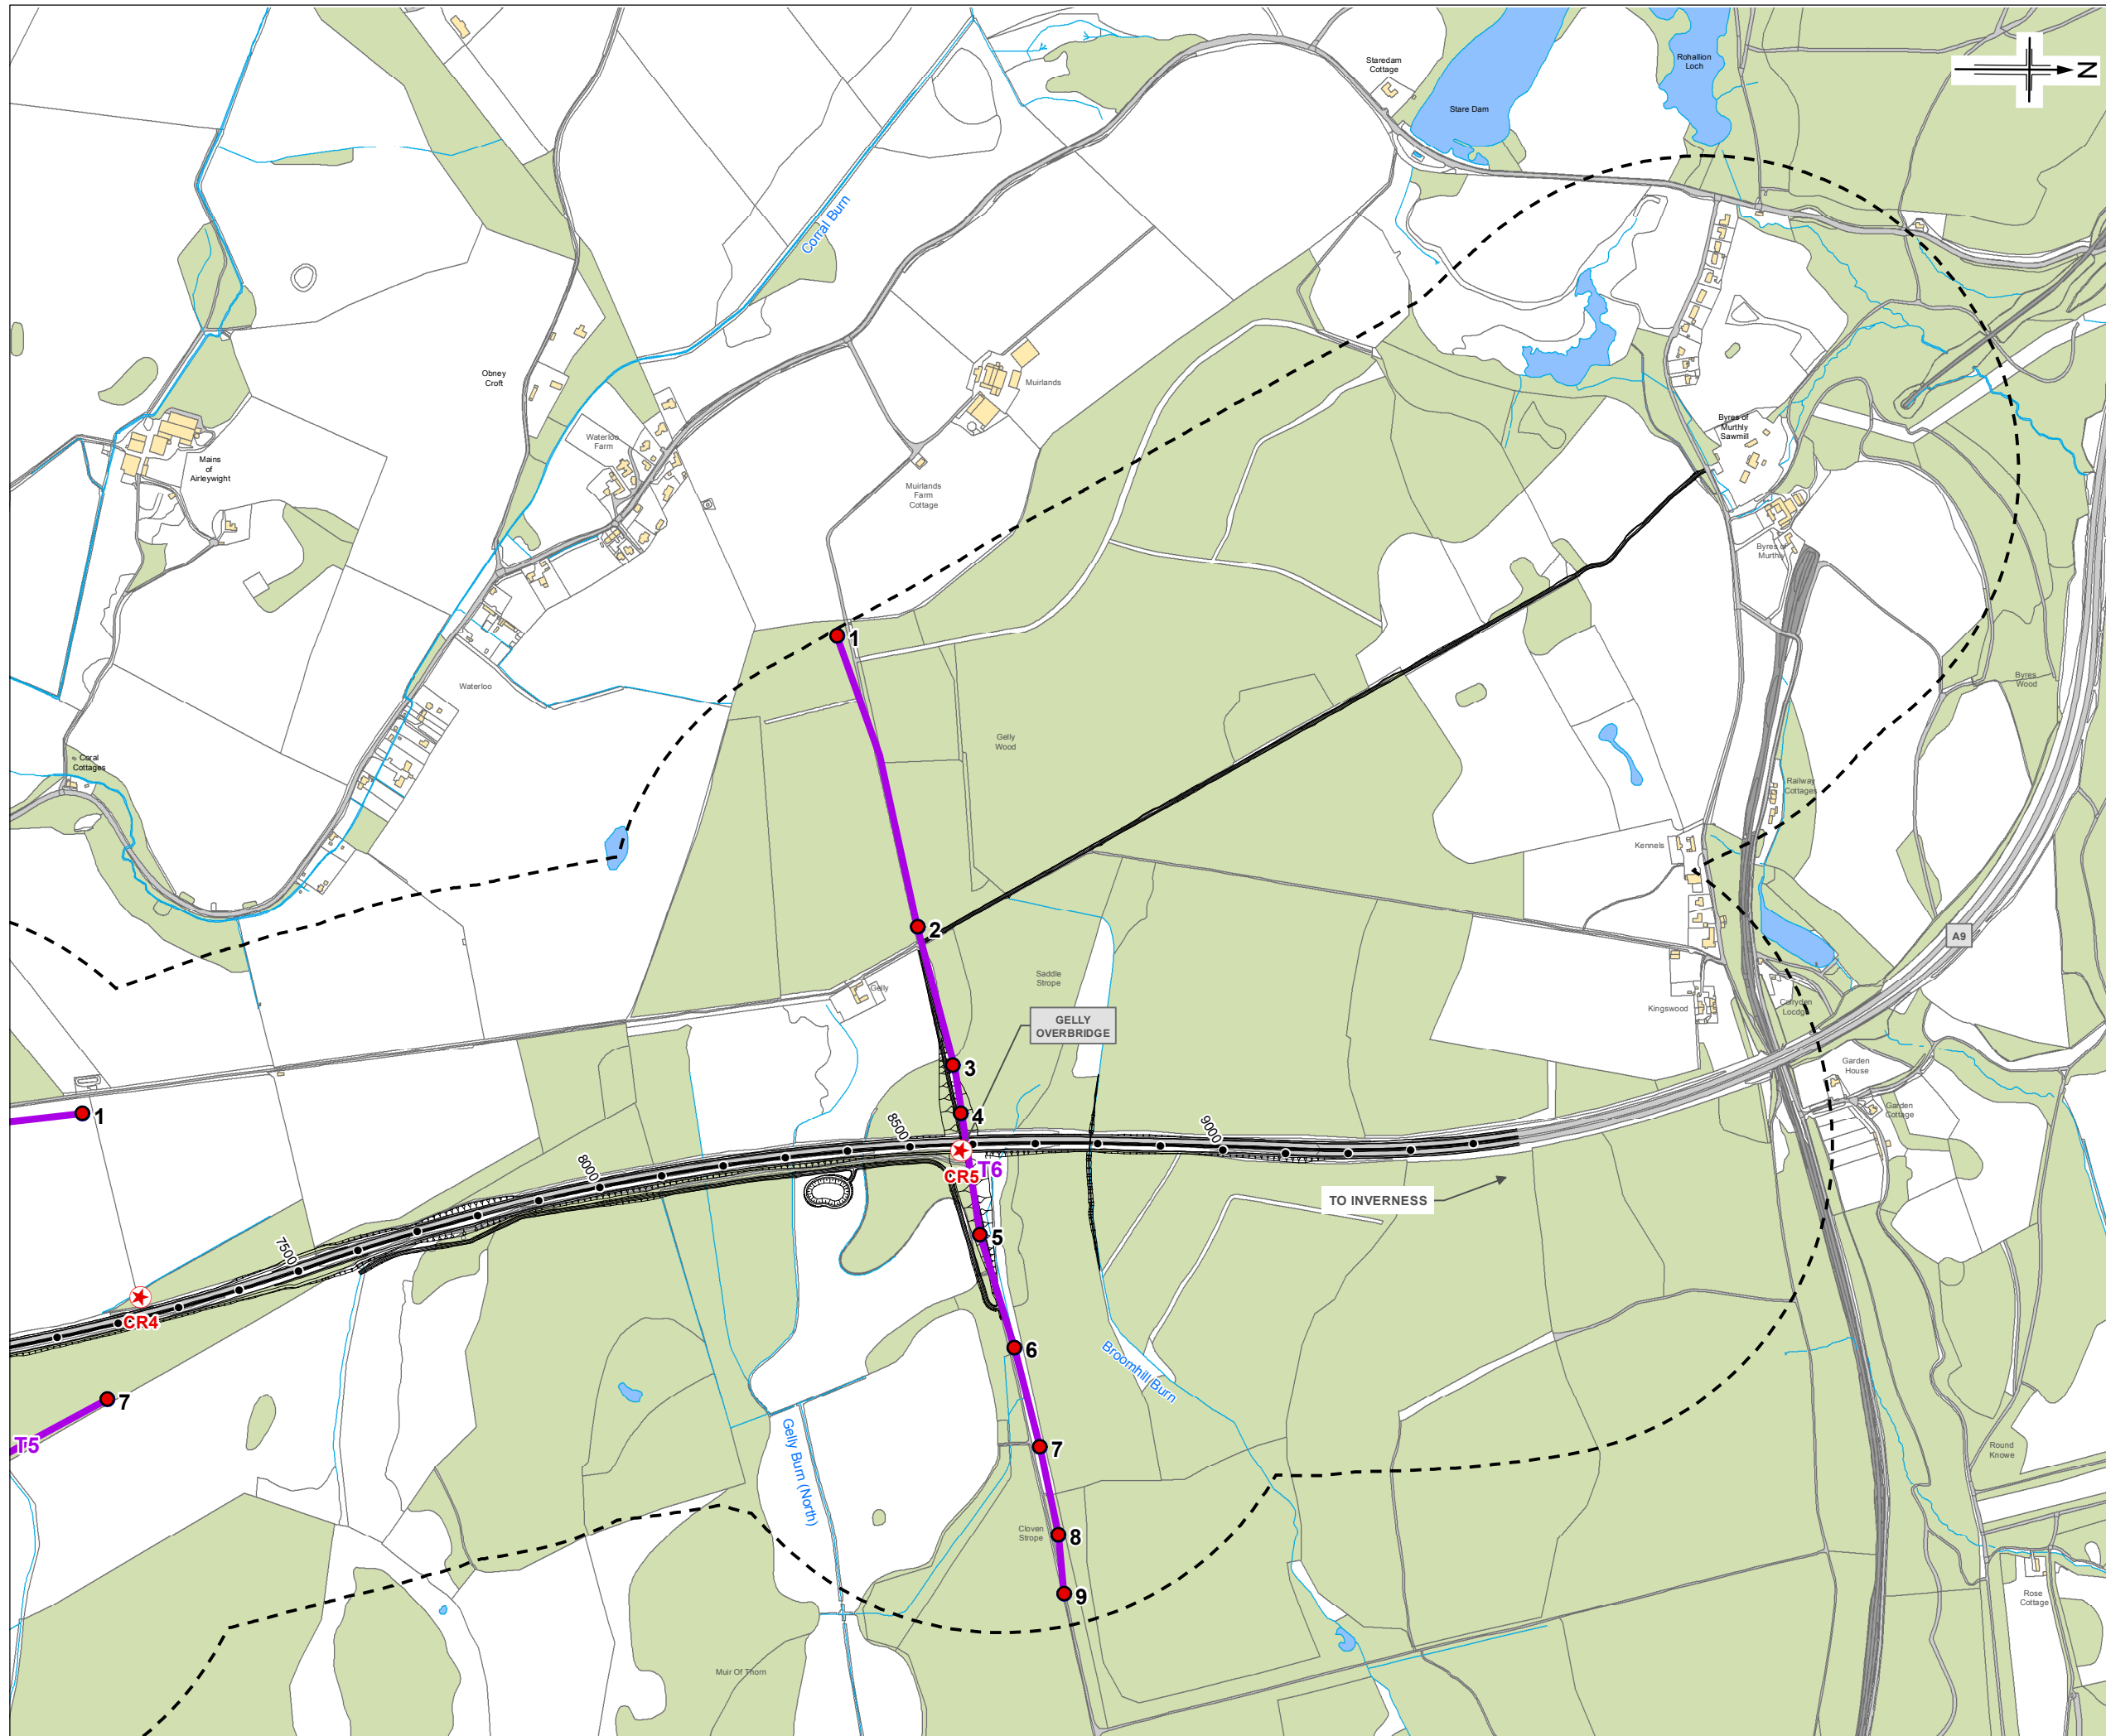

- Legend**
- Proposed Scheme (DMRB Stage 3 Design)
 - 500m Study Area
 - Survey transect (Tx)
 - Static bat detector (CRx)
 - Stationary recording point

0	MAR 2014	ES Publication	JenC	SC	PG	AG
Rev	Date	Purpose of revision	Drawn	Checked	Rev'd	App'd

JACOBS
 85 Broomhall Street, Glasgow, G2 7HX, UK.
 Tel: +44(0)141 204 2511 Fax: +44(0)141 226 3109
 www.jacobs.com

Client

TRANSPORT SCOTLAND
 The Scottish Government

Project

A9
 DUALLING
 PERTH TO INVERNESS
 Lunarcy to Pass of Birnam


Drawing Title

Bat Transects and Static Bat Detector Points

SHEET 4 of 4

Drawing Status	FINAL	
Scale @A3	1:10,000	DO NOT SCALE
Jacobs No.	B1557602	
Client No.		
Drawing No.	FIGURE 10.4d	Rev 0

Reproduced by permission of Ordnance Survey on behalf of HMSO. © Crown copyright and database right 2012. All rights reserved. Ordnance Survey Licence number 100046668.

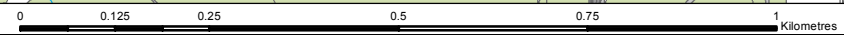

This drawing is not to be used in whole or in part other than for the intended purpose and project as defined on this drawing. Refer to the contract for full terms and conditions.