
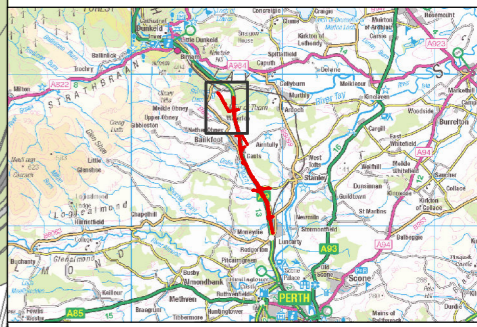


FIGURE 10.8

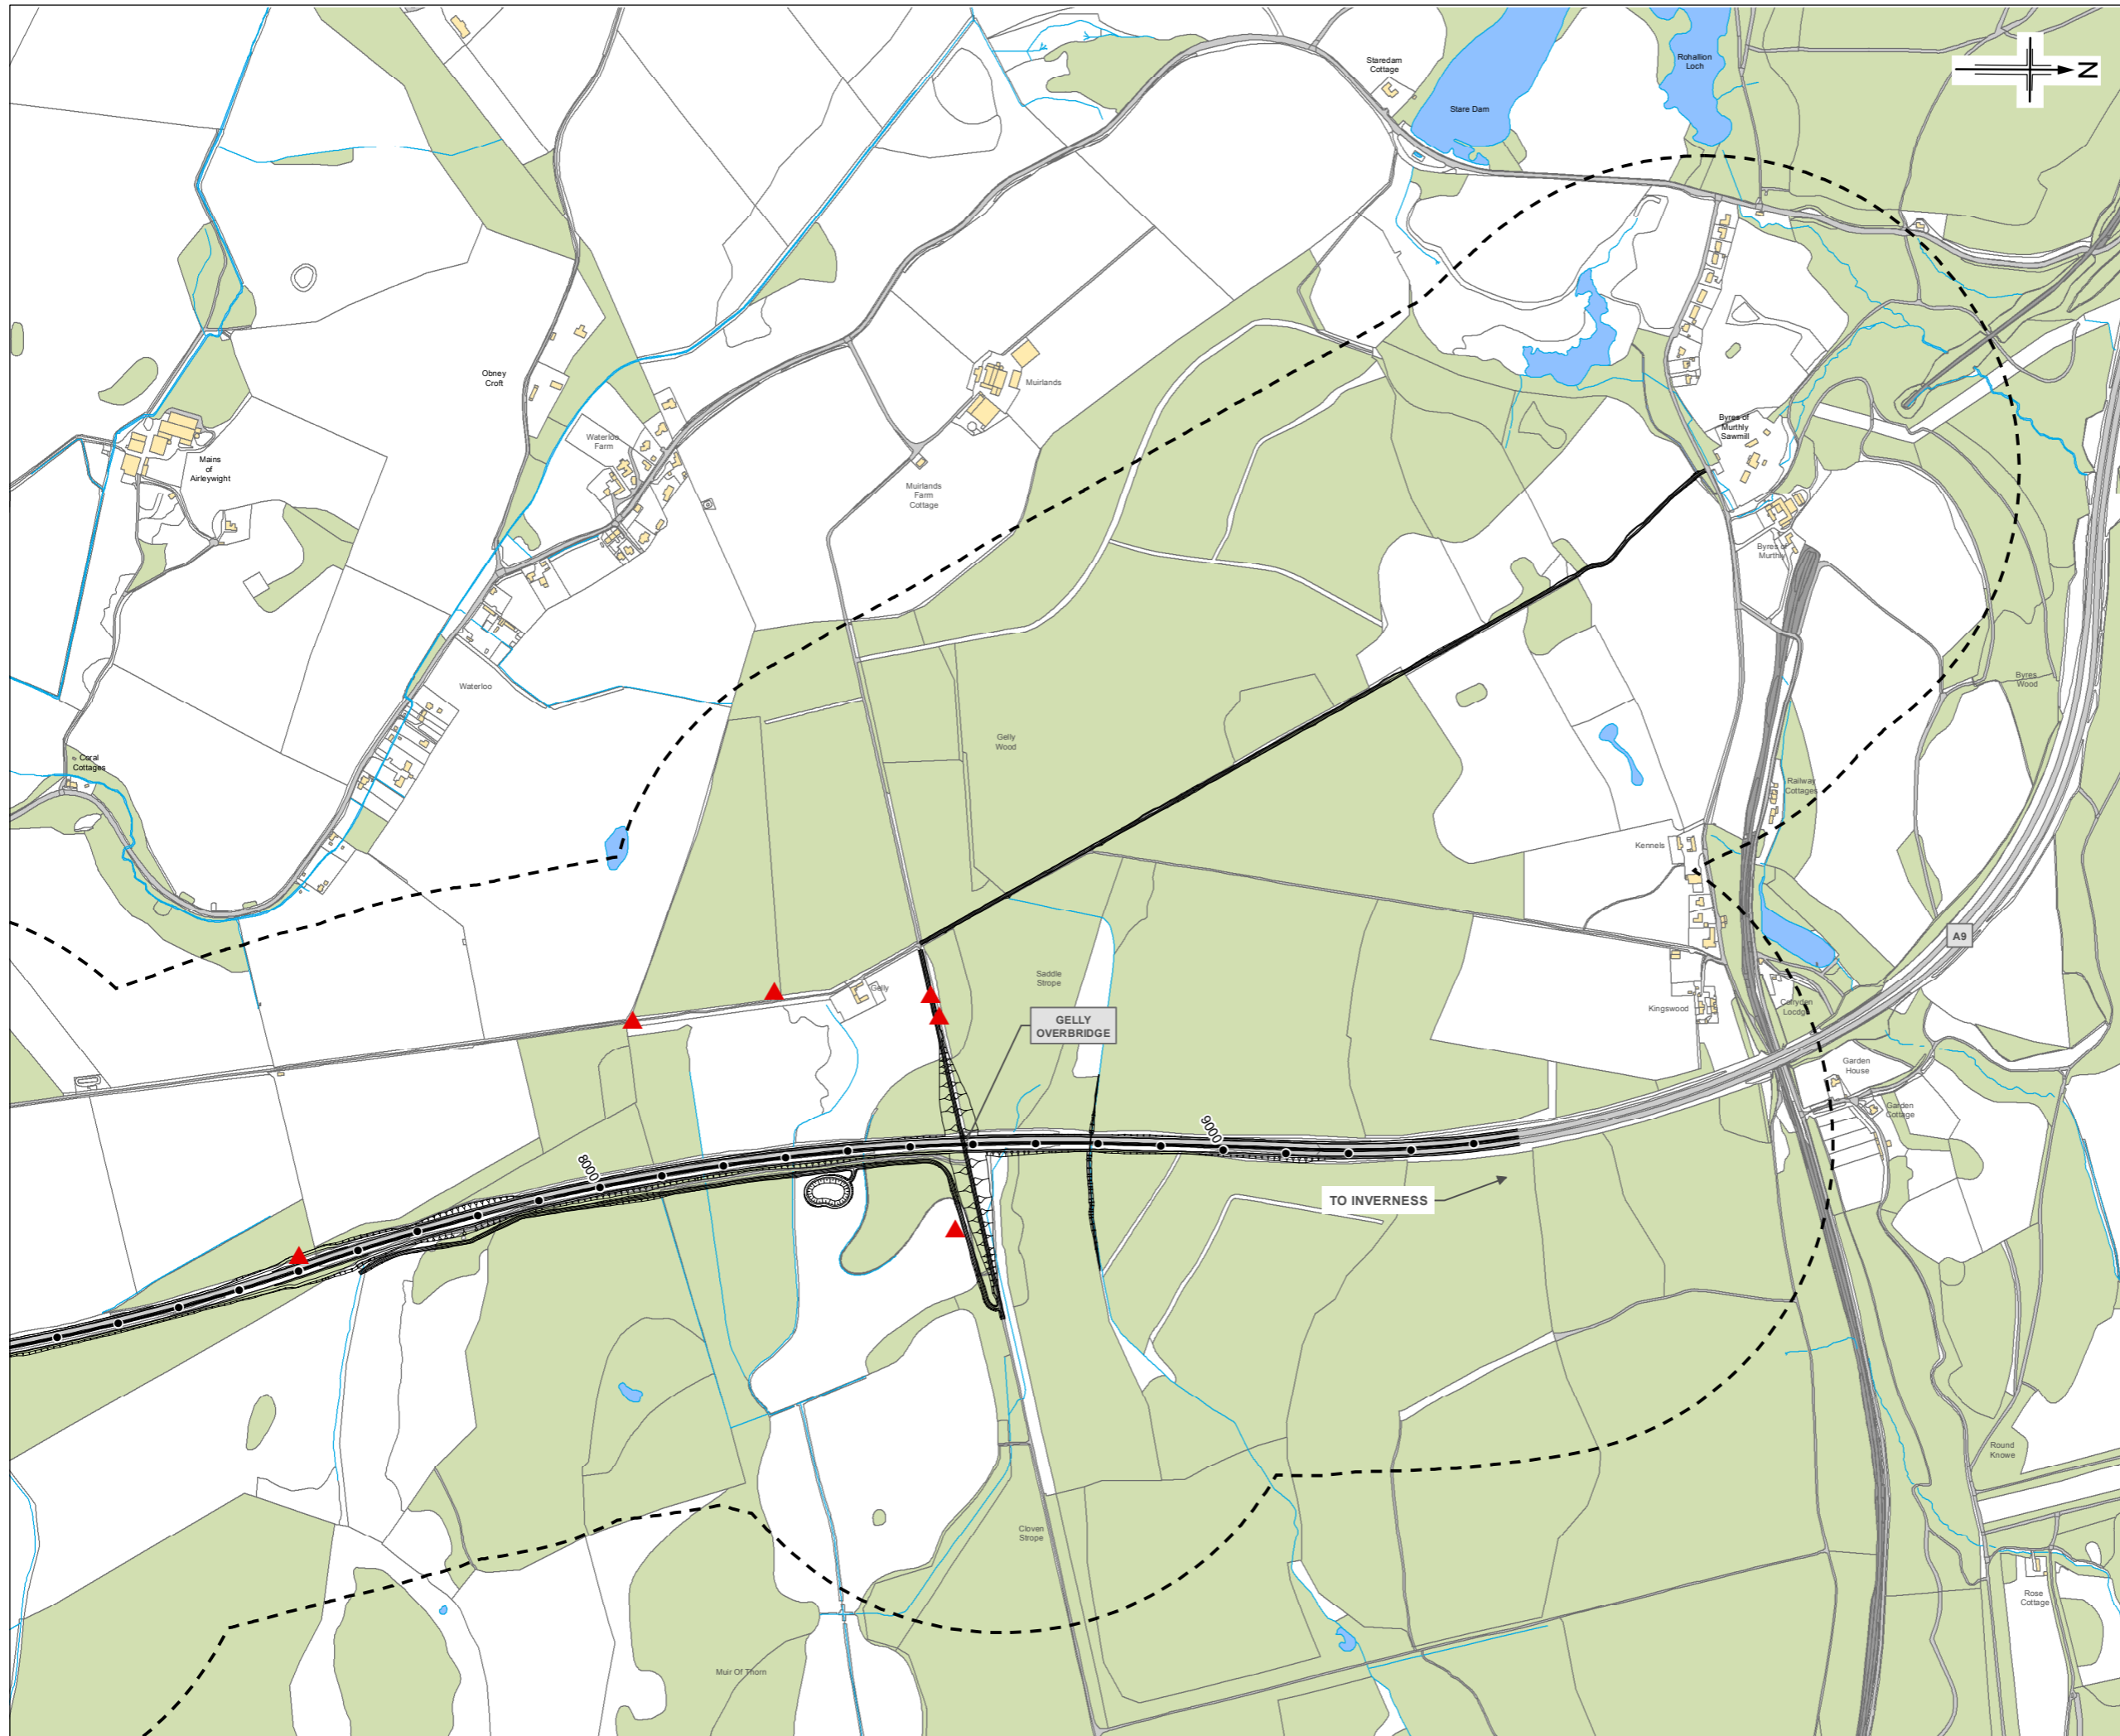

- Legend**
- Proposed Scheme (DMRB Stage 3 Design)
 - 500m Study Area
 - Potential Pine Marten Scat

0	MAR 2014	ES Publication	JenC	SC	PG	AG
Rev	Date	Purpose of revision	Drawn	Check'd	Rev'd	App'd

JACOBS
 85 Bonhill Street, Glasgow, G2 7HX, UK.
 Tel: +44(0)141 204 2511 Fax: +44(0)141 226 3109
 www.jacobs.com



A9 DUALLING
 PERTH TO INVERNESS
 Luncarty to Pass of Birnam

Drawing Title		Incidental Pine Marten Records		SHEET 1 of 1	
Drawing Status		FINAL			
Scale @A3	1:10,000	DO NOT SCALE			
Jacobs No.	B1557602				
Client No.					
Drawing No.	FIGURE 10.8	Rev	0		

Reproduced by permission of Ordnance Survey on behalf of HMSO. © Crown copyright and database right 2013. All rights reserved. Ordnance Survey Licence number 100046668.



This drawing is not to be used in whole or in part other than for the intended purpose and project as defined on this drawing. Refer to the contract for full terms and conditions.