


FIGURE 12.1a

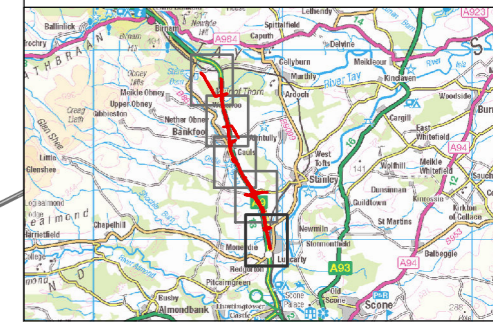


Legend

- Proposed Scheme (DMRB Stage 3 Design)
- 1km Study Area
- Building Receptor
- Outdoor Receptor


a)	a) Receptor number
b)	b) Impact Winter Year of Opening
c)	c) Impact Summer 15 Years after Opening

- Moderate adverse impact
- Slight adverse impact
- Negligible adverse impact

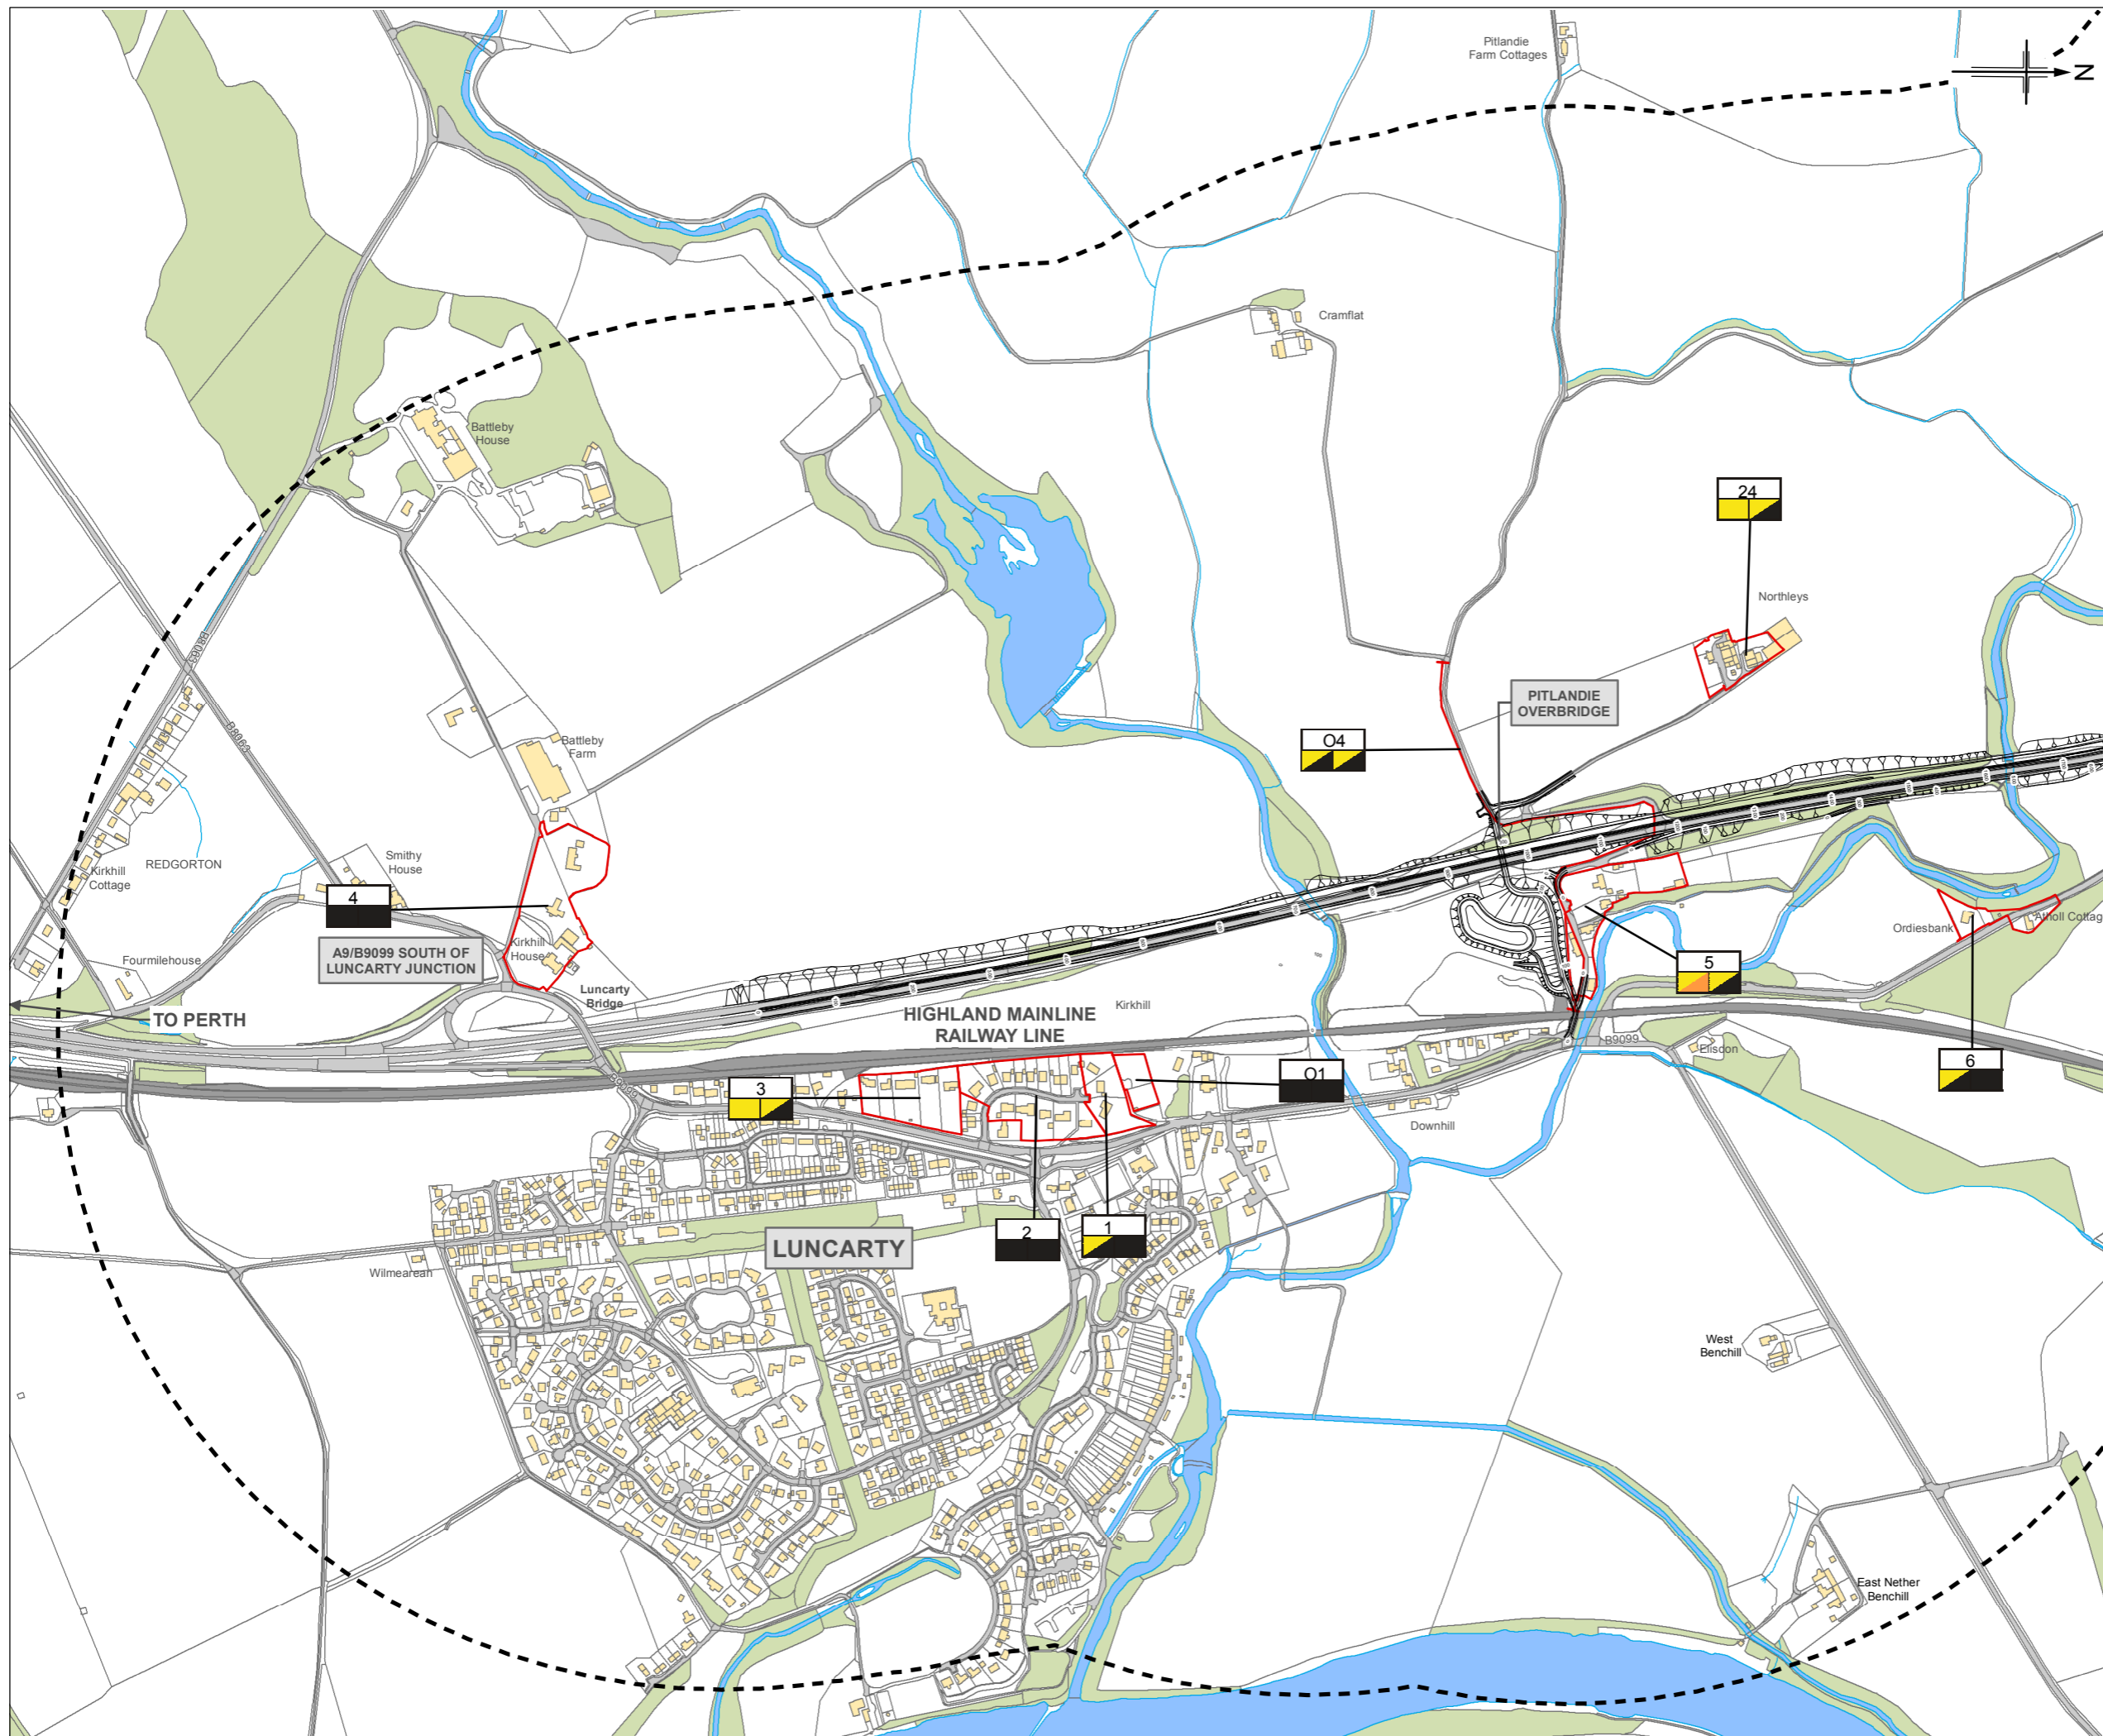



0	MAR 2014	ES Publication	KA	DB	ML	AG
Rev	Date	Purpose of revision	Drawn	Checked	Rev'd	Appr'd
JACOBS						
95 Bonhill Street, Glasgow, G2 7HX, UK. Tel: +44(0)141 204 2511 Fax: +44(0)141 226 3109 www.jacobs.com						
Client TRANSPORT SCOTLAND An agency of The Scottish Government						
Project A9 DUALLING PERTH TO INVERNESS Luncarty to Pass of Birnam						
Drawing Title Visual Receptors						
SHEET 1 of 5						
Drawing Status FINAL						
Scale @A3 1:8,000 DO NOT SCALE						
Jacobs No. B1557602						
Client No.						
Drawing No. FIGURE 12.1a Rev 0						

Reproduced by permission of Ordnance Survey on behalf of HMSO. © Crown copyright and database right 2013. All rights reserved. Ordnance Survey Licence number 100046668.

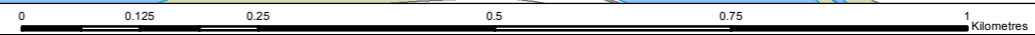

This drawing is not to be used in whole or in part other than for the intended purpose and project as defined on this drawing. Refer to the contract for full terms and conditions.

FIGURE 12.1b

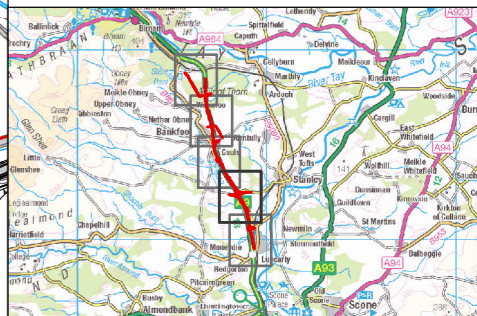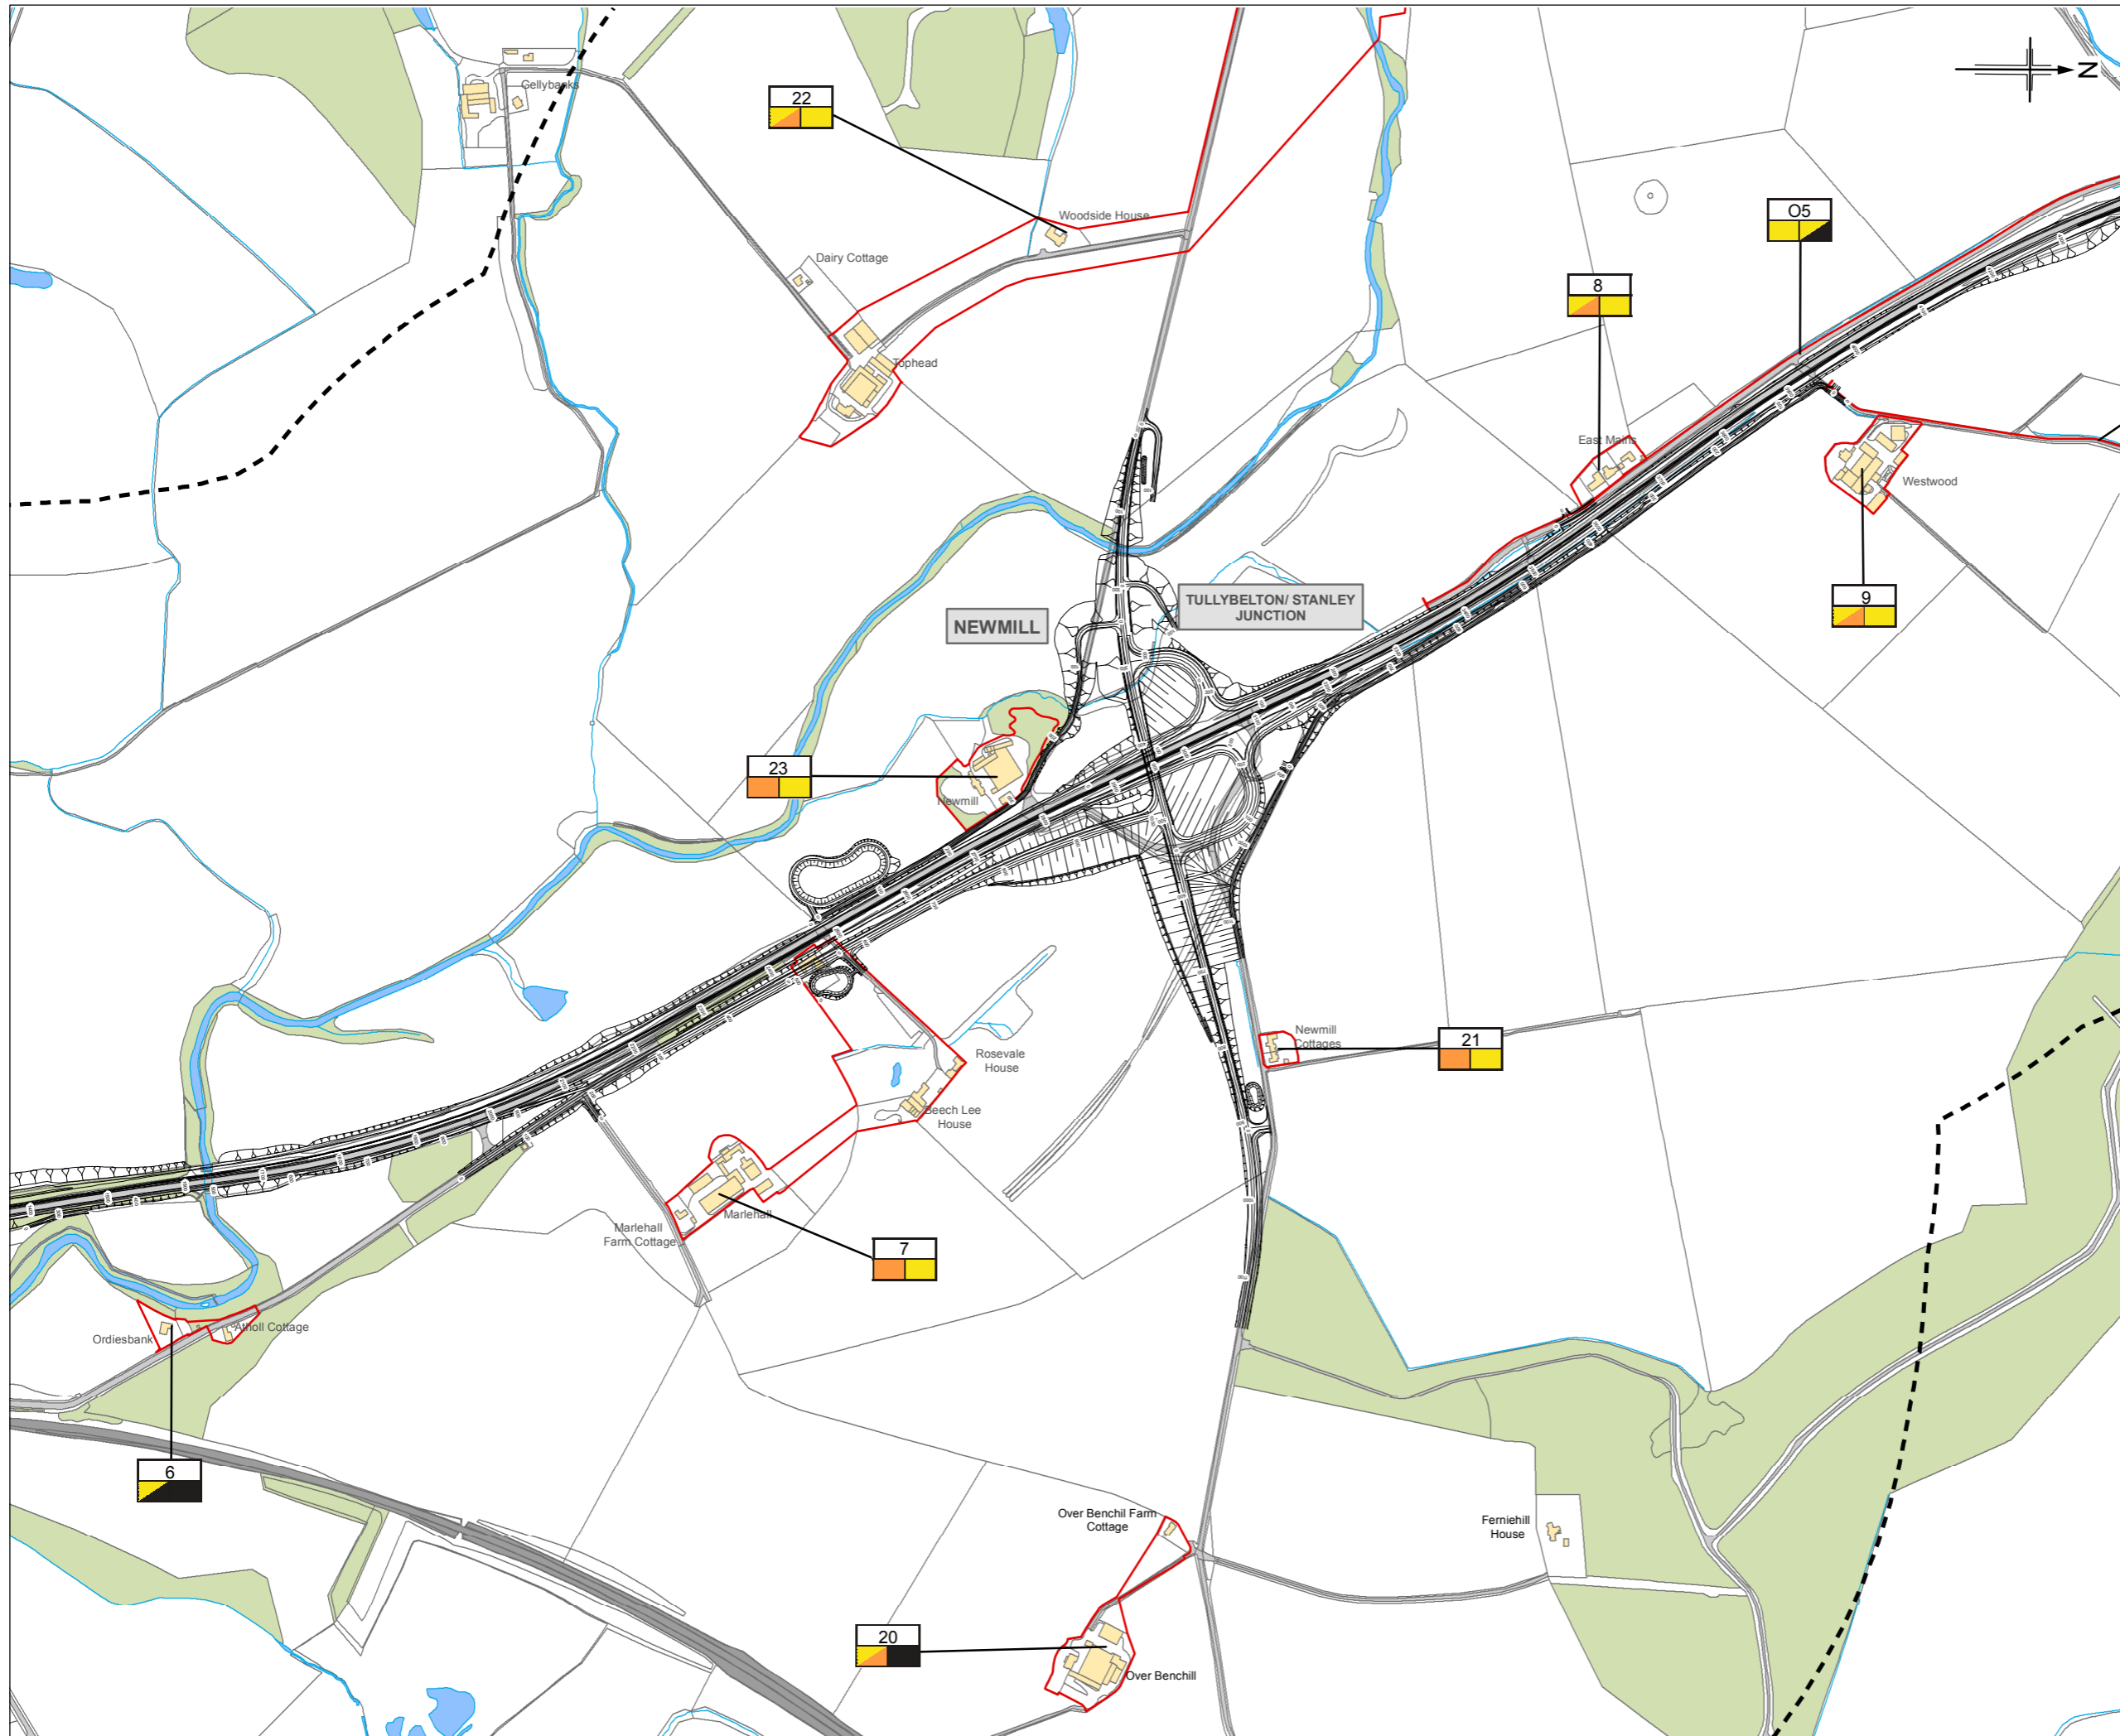

Legend

- Proposed Scheme (DMRB Stage 3 Design)
- 1km Study Area
- Building Receptor
- Outdoor Receptor

a)	a) Receptor number
b)	b) Impact Winter Year of Opening
c)	c) Impact Summer 15 Years after Opening

- Moderate adverse impact
- Slight adverse impact
- Negligible adverse impact

0	MAR 2014	ES Publication	KA	DB	ML	AG
Rev	Date	Purpose of revision	Drawn	Checked	Rev'd	App'd



JACOBS
 85 Broomfield Street, Glasgow, G2 7JK, UK.
 Tel: +44(0)141 204 2511 Fax: +44(0)141 226 3109
 www.jacobs.com



Project
A9 DUALLING
 PERTH TO INVERNESS
 Luncarty to Pass of Birnam
 A9 Dualling: Luncarty to Pass of Birnam

Drawing Title	Visual Receptors		SHEET 2 of 5
Drawing Status	FINAL		
Scale @A3	1:8,000	DO NOT SCALE	
Jacobs No.	B1557602		
Client No.			
Drawing No.	FIGURE 12.1b	Rev	0

FIGURE 12.1c

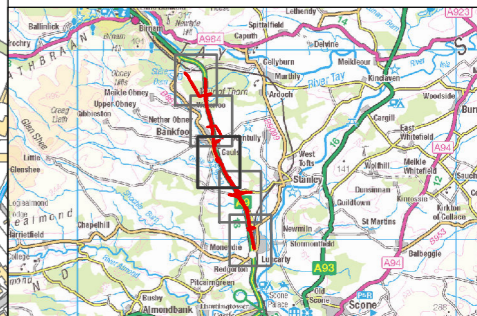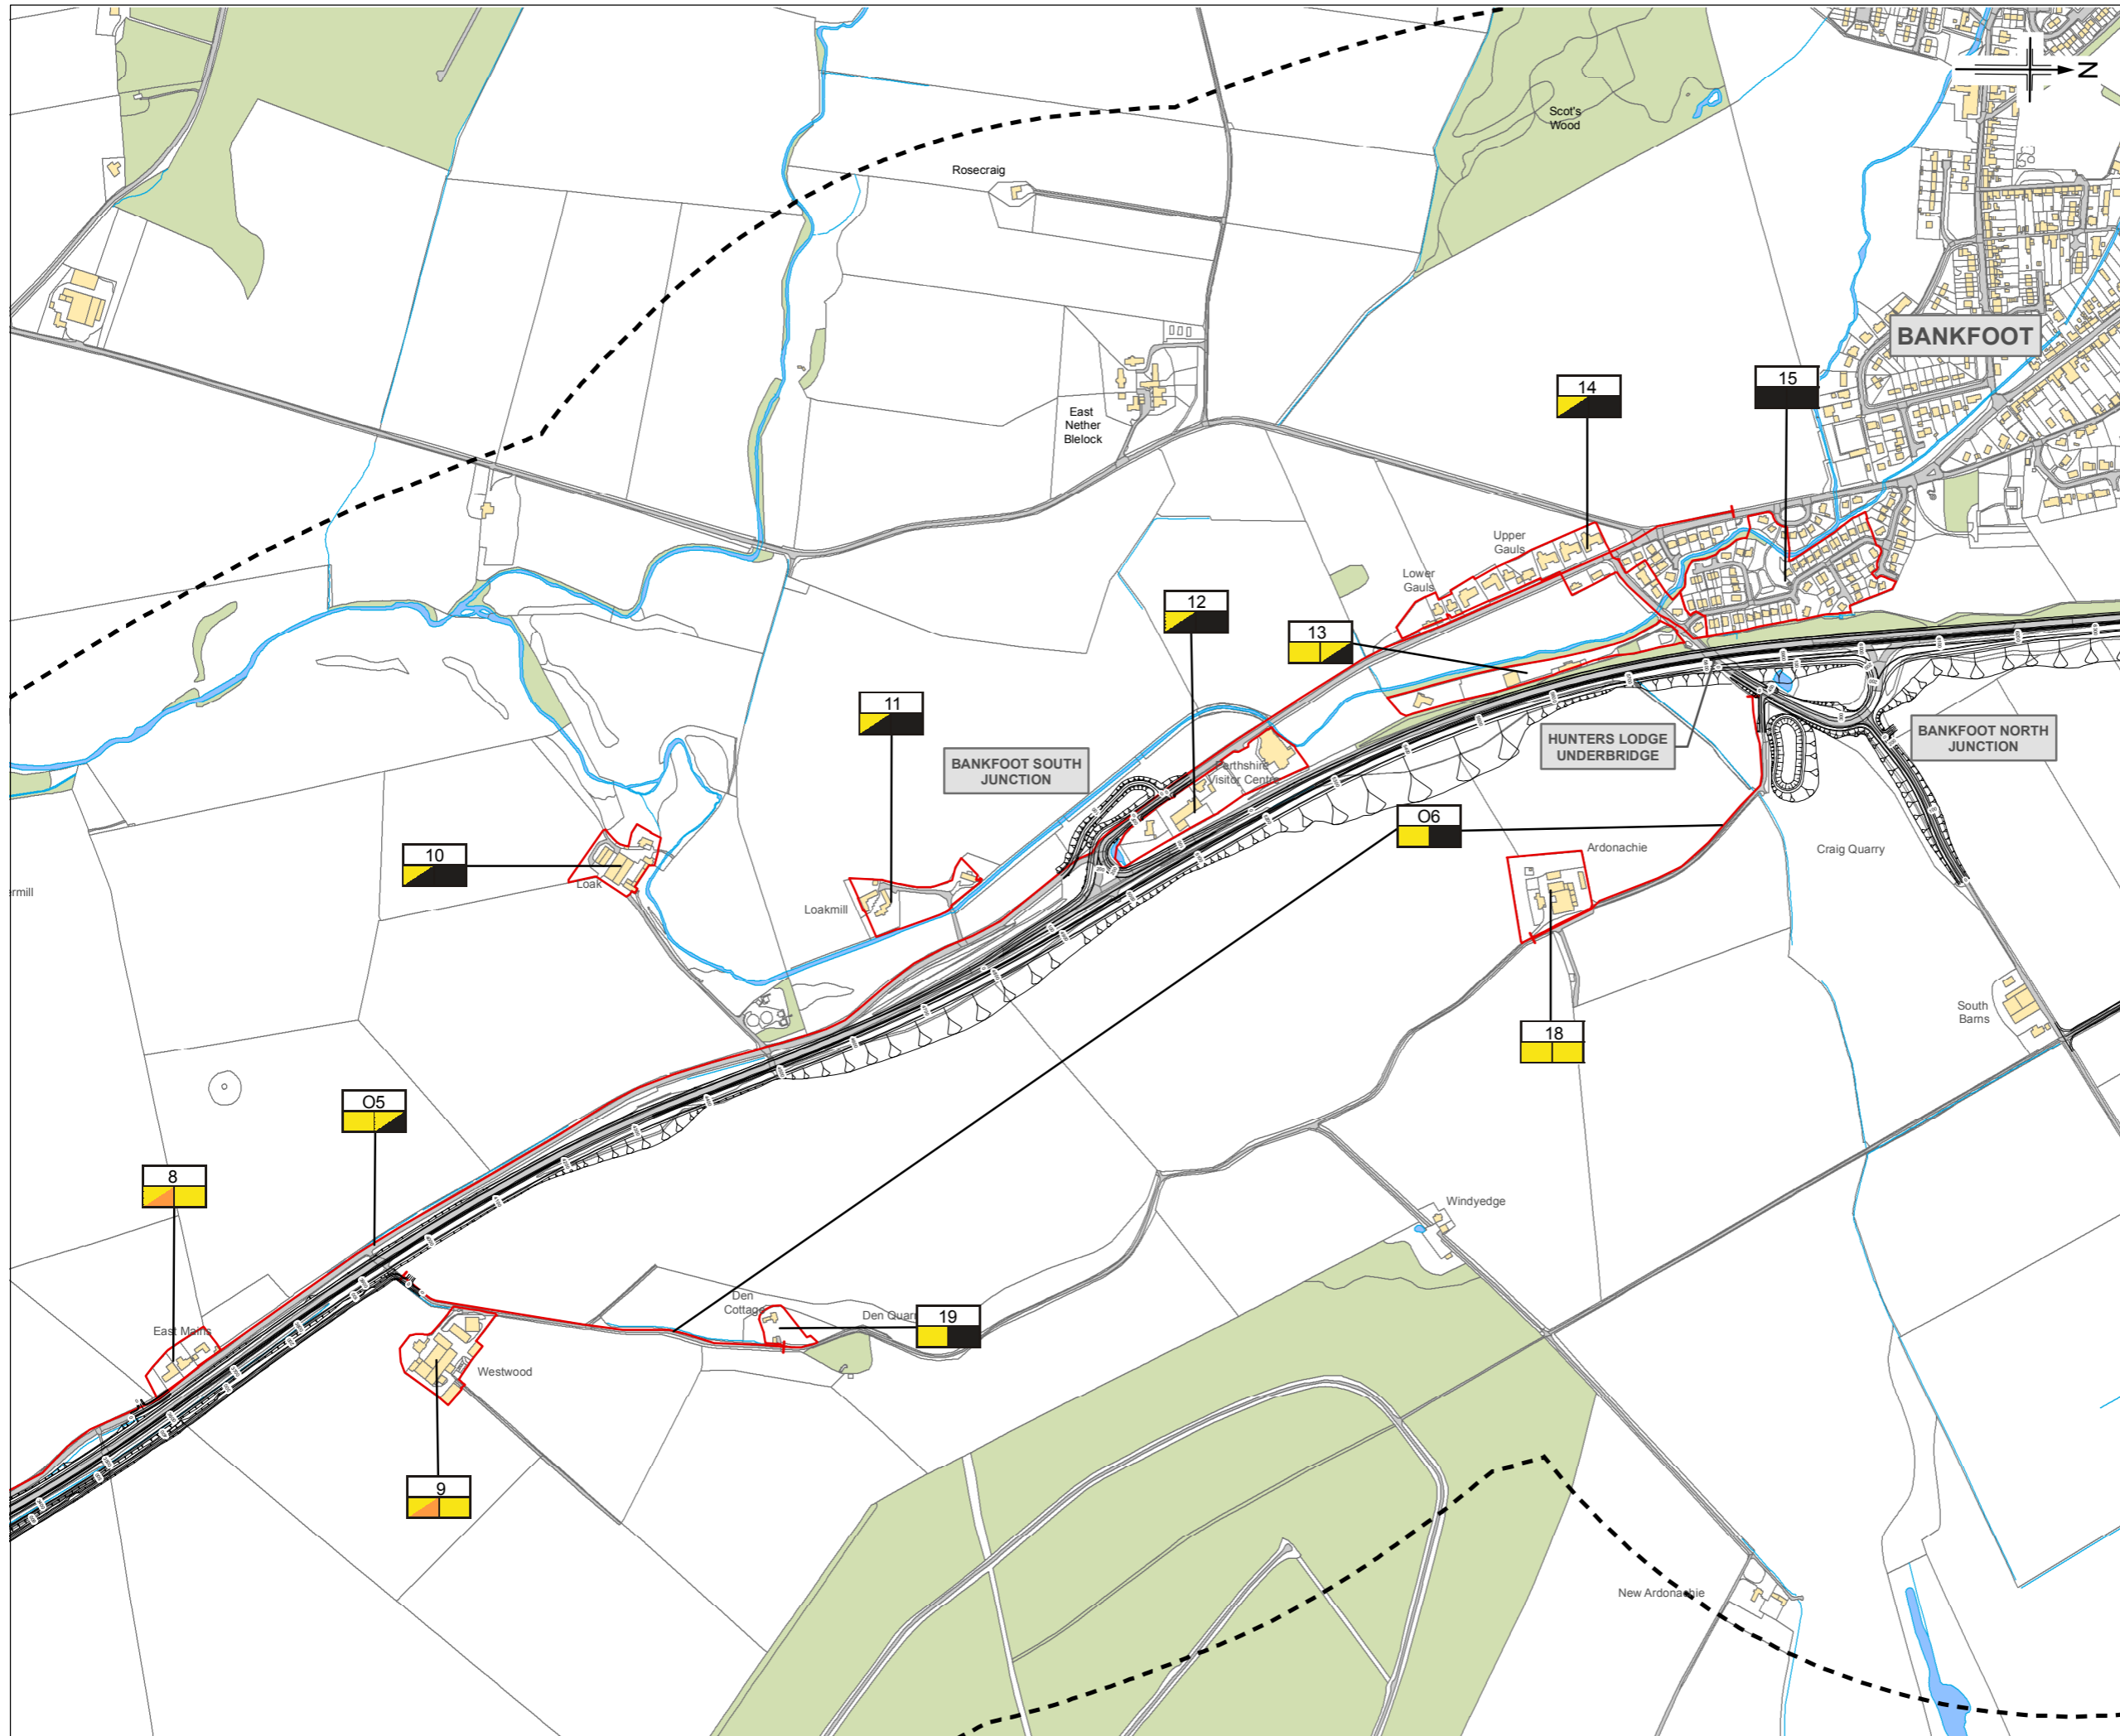

Legend

- Proposed Scheme (DMRB Stage 3 Design)
- 1km Study Area
- Building Receptor
- Outdoor Receptor

a)	a) Receptor number
b)	b) Impact Winter Year of Opening
c)	c) Impact Summer 15 Years after Opening

- Moderate adverse impact
- Slight adverse impact
- Negligible adverse impact

0	MAR 2014	ES Publication	KA	DB	ML	AG
Rev	Date	Purpose of revision	Drawn	Checked	Rev'd	Appr'd

JACOBS
 65 Bonhill Street, Glasgow, G2 7HX, UK.
 Tel: +44(0)141 234 2511 Fax: +44(0)141 226 3109
 www.jacobs.com



Client: **TRANSPORT SCOTLAND**
 The Scottish Government

Project: **A9 DUALLING**
 PERTH TO INVERNESS
 Luncarty to Pass of Birnam

Drawing Title: **A9 Dualling: Luncarty to Pass of Birnam**

Drawing Status: FINAL		SHEET 3 of 5	
Scale @A3	1:8,000	DO NOT SCALE	
Jacobs No.	B1557602		
Client No.			
Drawing No.	FIGURE 12.1c	Rev	0

FIGURE 12.1d

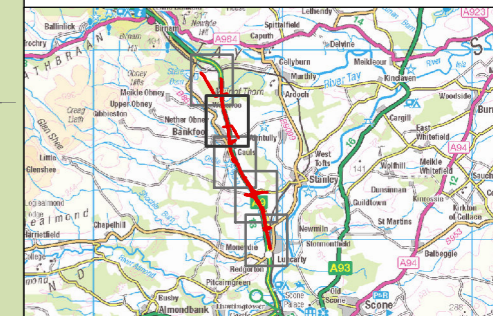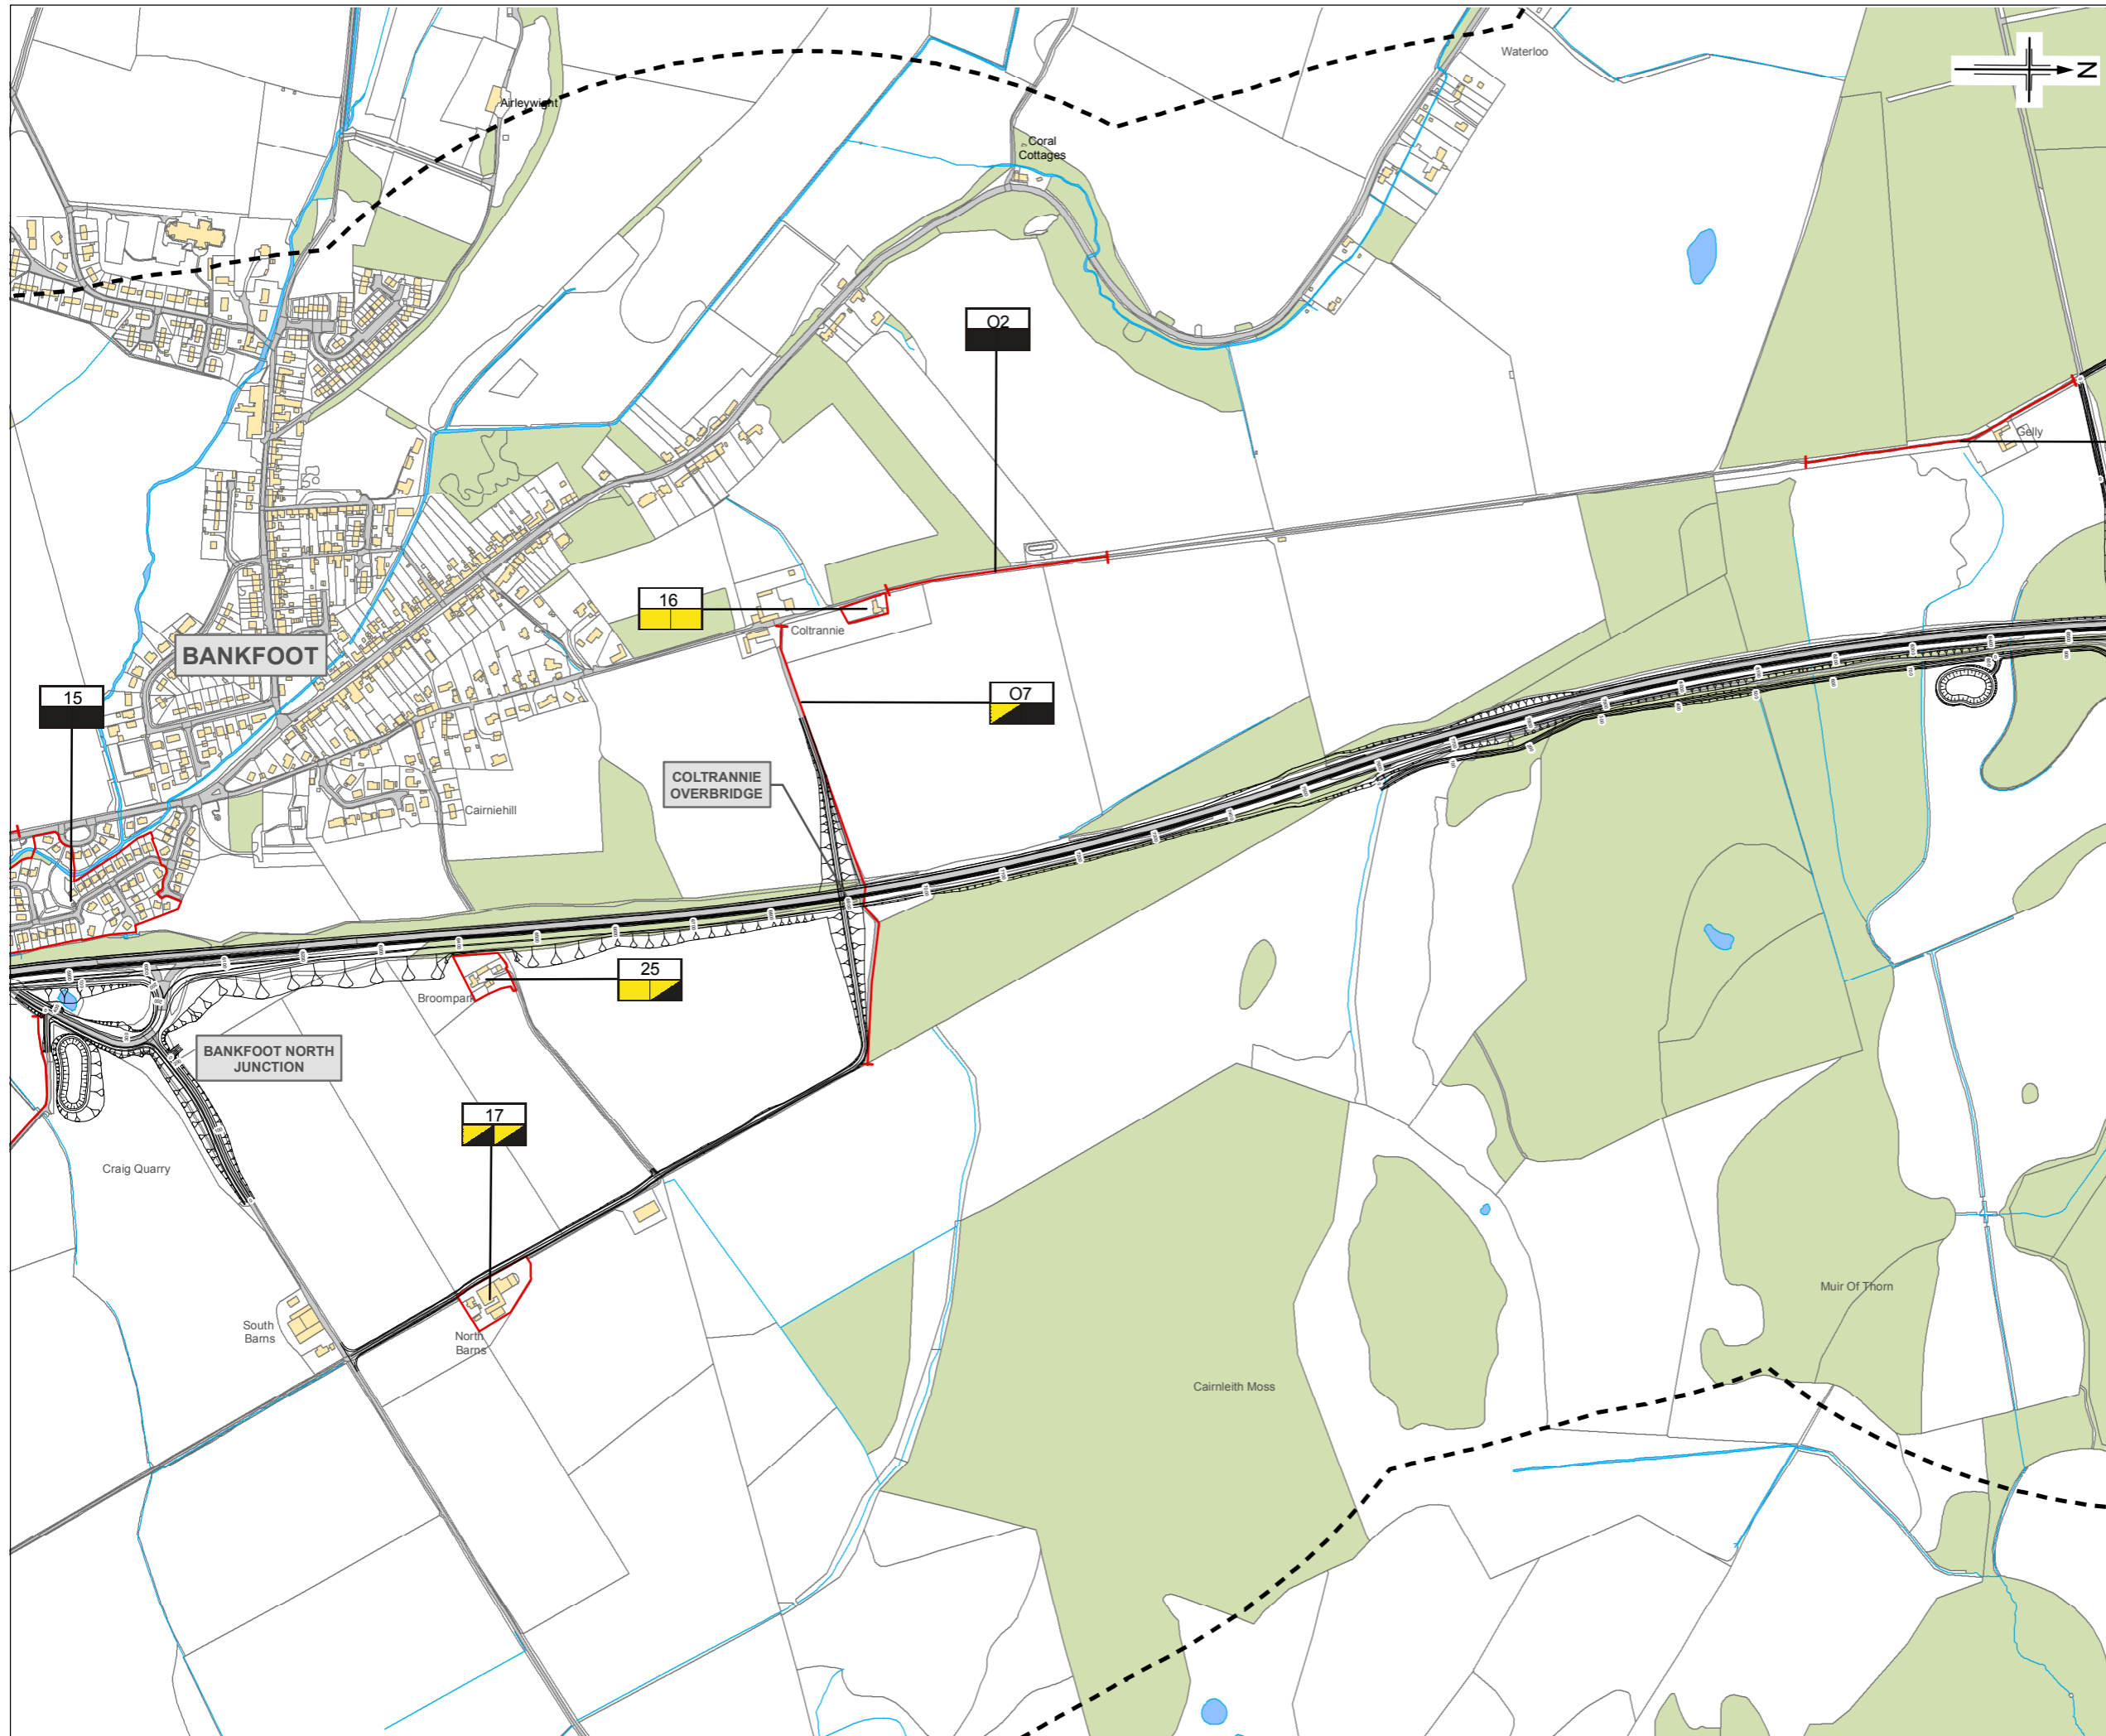

Legend



- Proposed Scheme (DMRB Stage 3 Design)
- 1km Study Area
- Building Receptor
- Outdoor Receptor

a) Receptor number
 b) Impact Winter Year of Opening
 c) Impact Summer 15 Years after Opening

- Moderate adverse impact
- Slight adverse impact
- Negligible adverse impact

0	MAR 2014	ES Publication	KA	DB	ML	AG
Rev.	Date	Purpose of revision	Drawn	Checked	Rev'd	App'd
Client: The Scottish Government						
Project: A9 Dualling: Luncarty to Pass of Birnam						
Drawing Title: Visual Receptors						
SHEET 4 of 5						
Drawing Status: FINAL						
Scale @A3	1:8,000		DO NOT SCALE			
JACOBS No.	B1557602					
Client No.						
Drawing No.	FIGURE 12.1d					Rev
						0

FIGURE 12.1e

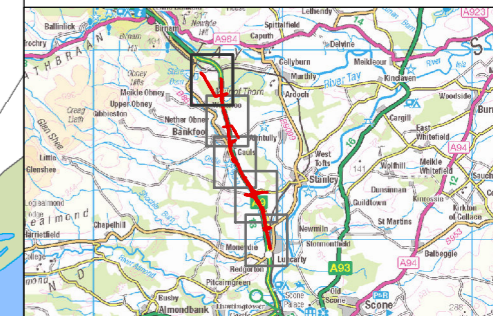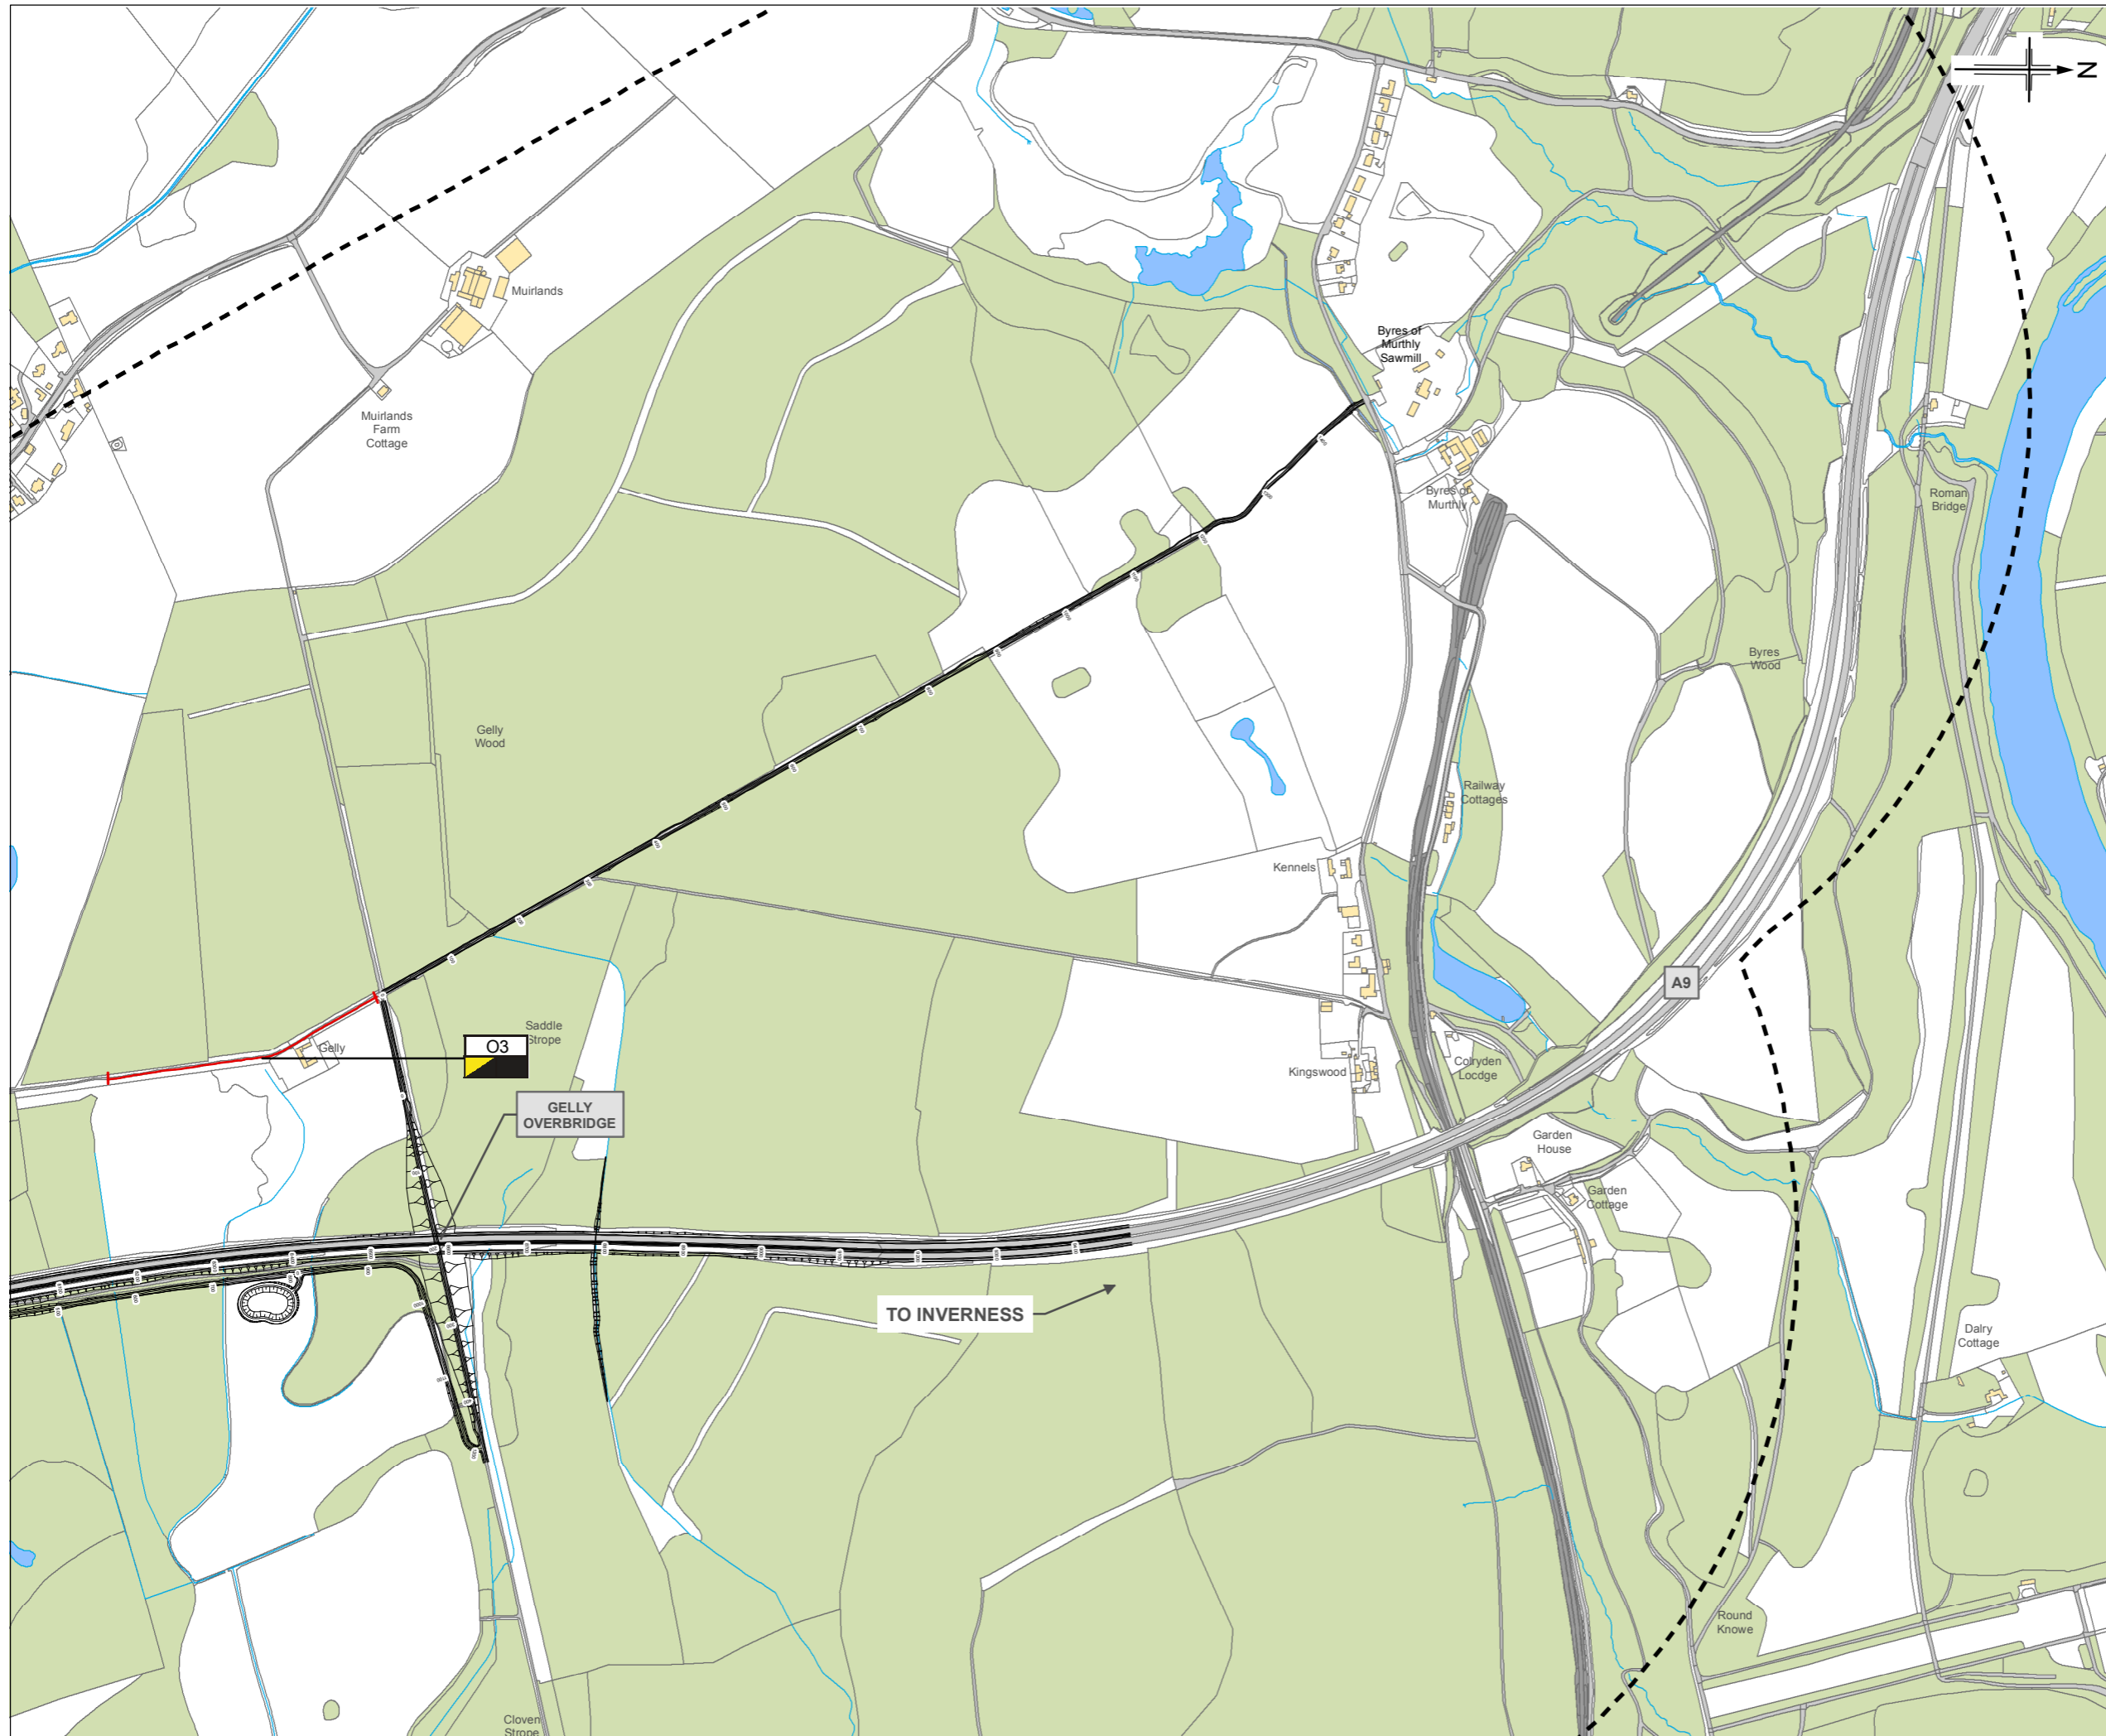

Legend

- Proposed Scheme (DMRB Stage 3 Design)
- 1km Study Area
- Building Receptor
- Outdoor Receptor

a)	a) Receptor number
b)	b) Impact Winter Year of Opening
c)	c) Impact Summer 15 Years after Opening

- Moderate adverse impact
- Slight adverse impact
- Negligible adverse impact

0	MAR 2014	ES Publication	KA	DB	ML	AG
Rev	Date	Purpose of revision	Drawn	Checked	Rev'd	Appr'd

JACOBS
 95 Bonhill Street, Glasgow, G2 7HX, UK.
 Tel: +44(0)141 204 2511 Fax: +44(0)141 226 3109
 www.jacobs.com

Client


TRANSPORT SCOTLAND
 The Scottish Government

Project

A9
 DUALLING
 PERTH TO INVERNESS
 Luncarty to Pass of Birnam

Drawing Title	Visual Receptors		SHEET 5 of 5
Drawing Status	FINAL		
Scale @A3	1:8,000	DO NOT SCALE	
Jacobs No.	B1557602		
Client No.			
Drawing No.	FIGURE 12.1e	Rev	0

Reproduced by permission of Ordnance Survey on behalf of HMSO. © Crown copyright and database right 2013. All rights reserved. Ordnance Survey Licence number 100046668.

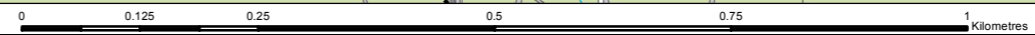

This drawing is not to be used in whole or in part other than for the intended purpose and project as defined on this drawing. Refer to the contract for full terms and conditions.