
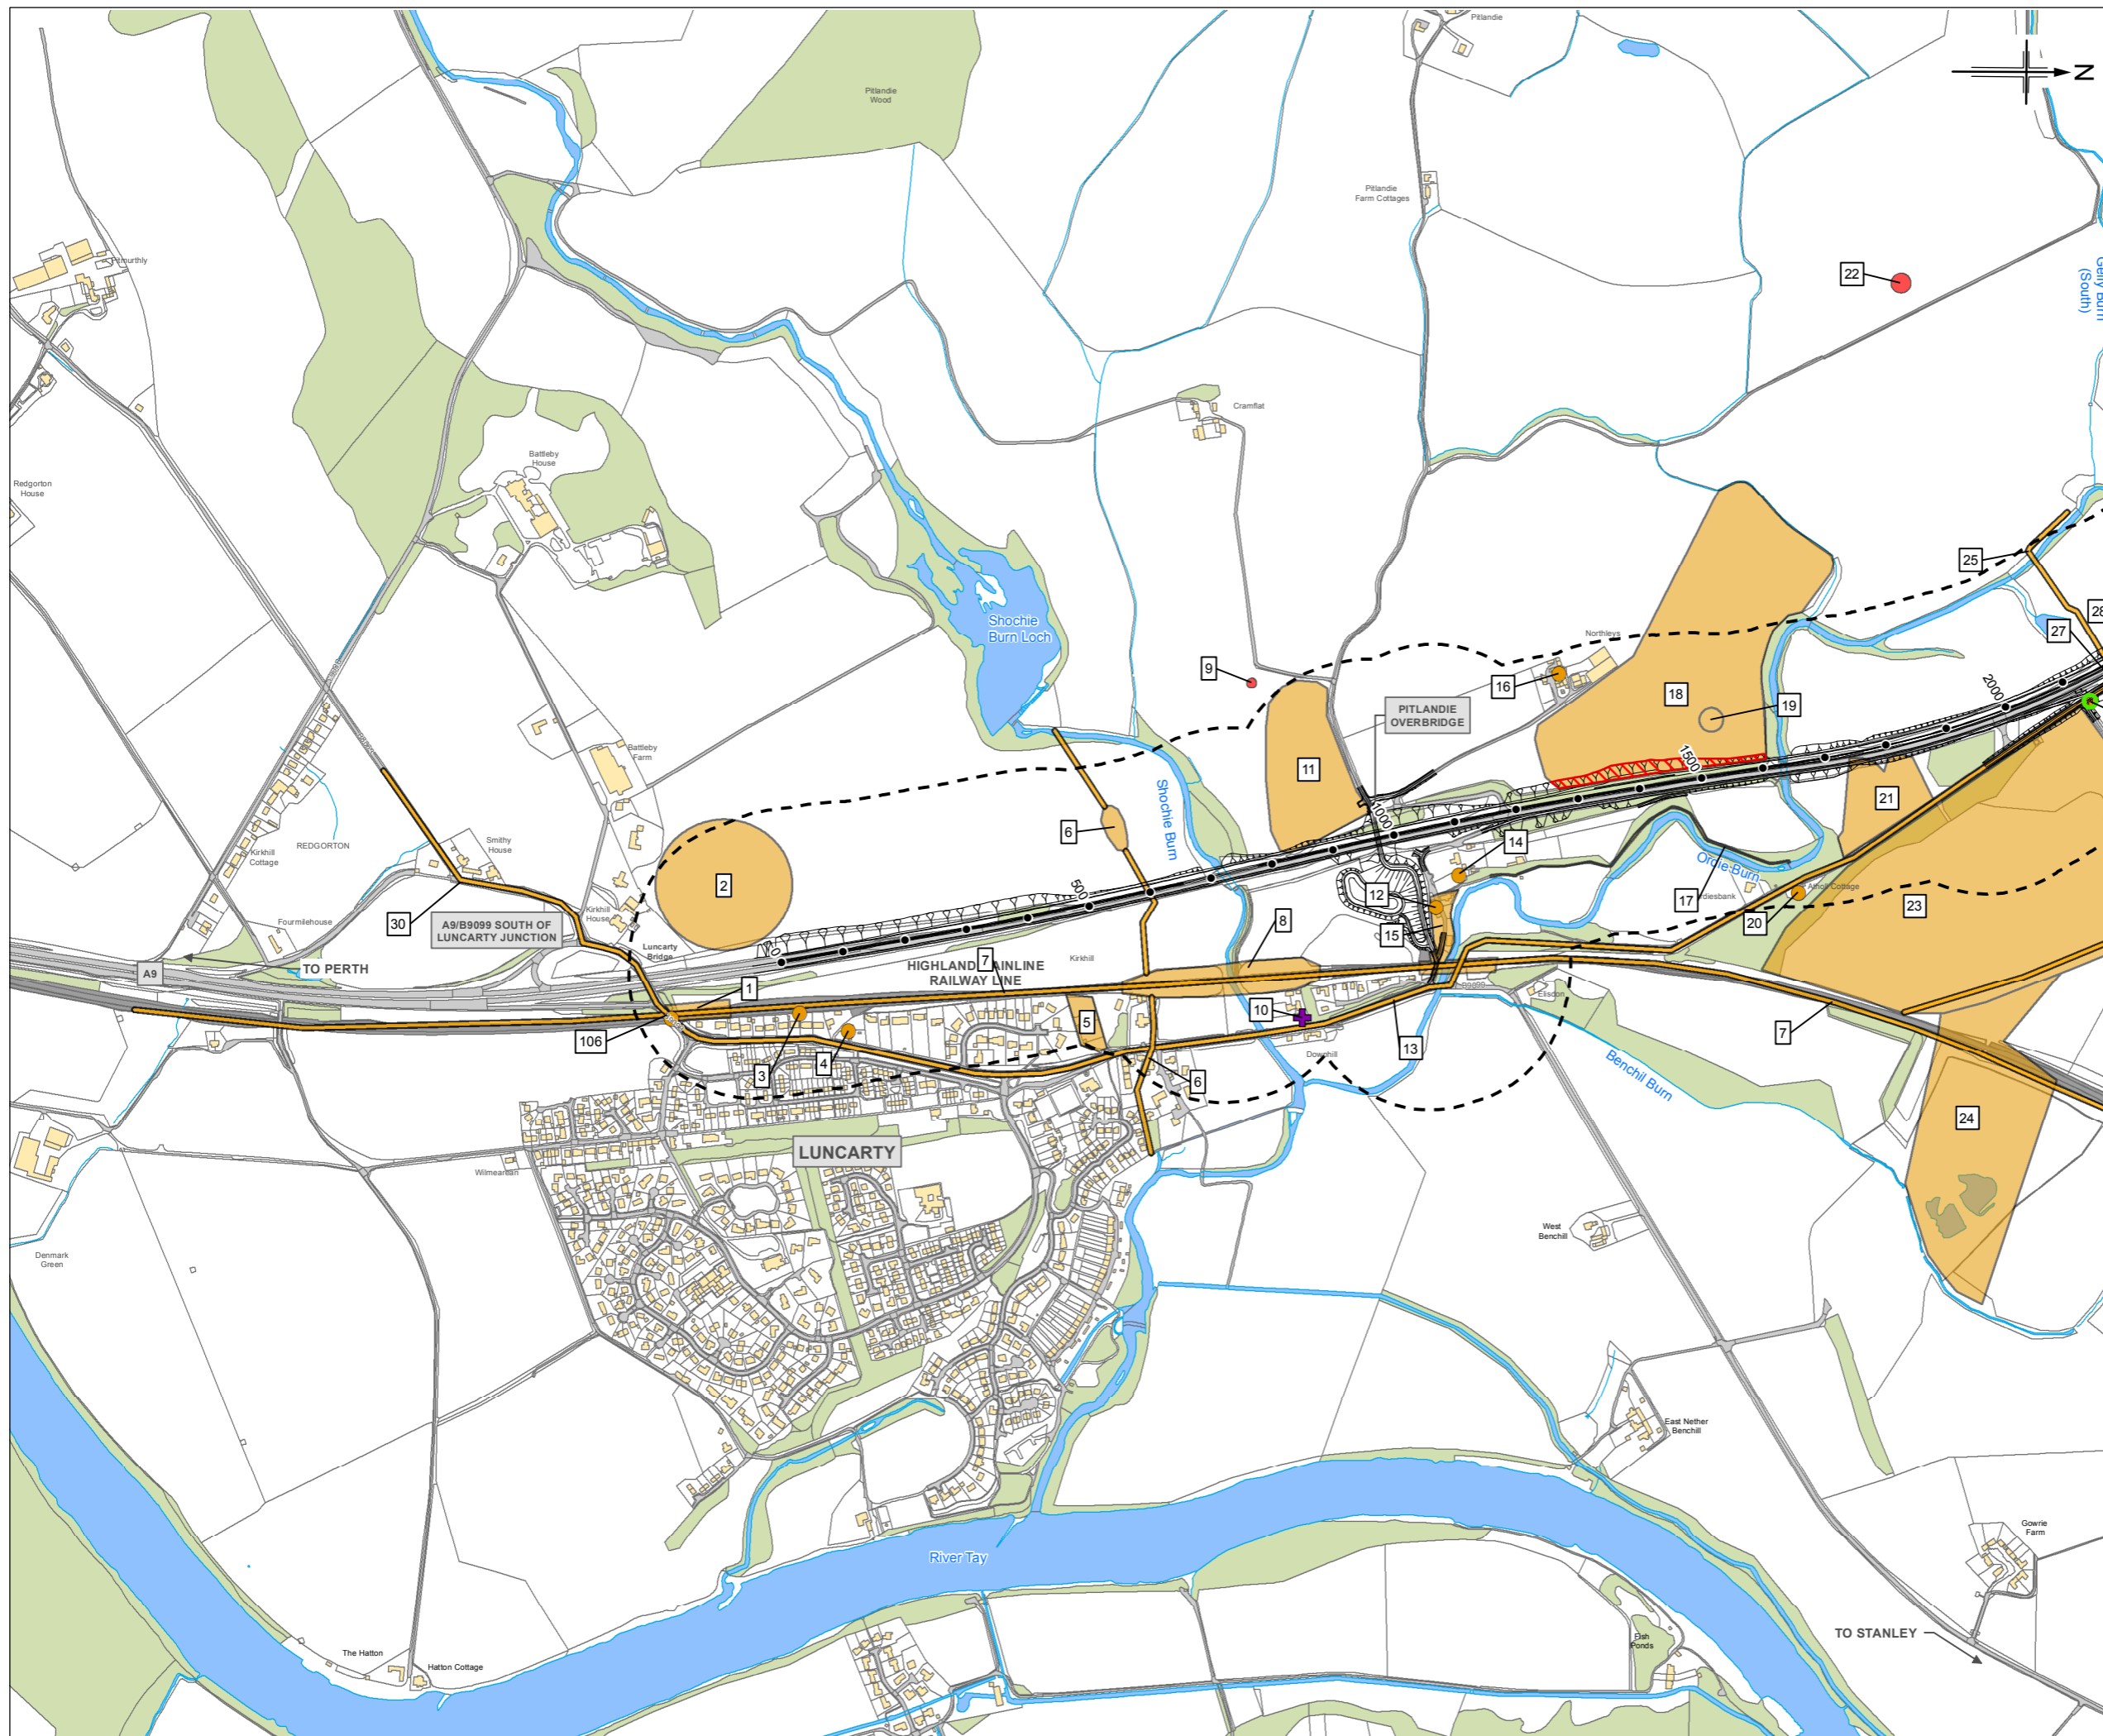


FIGURE 13.1a

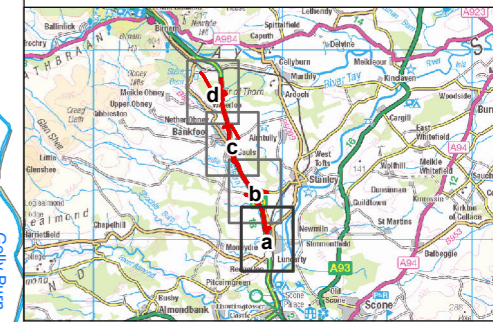

- Legend**
- Proposed Scheme (DMRB Stage 3 Design)
 - 200m Study Area
 - Category B Listed Building
 - Category C Listed Building
 - Scheduled Monument
 - Undesignated Heritage Asset *
 - Detailed Excavation, the extent of which will be informed by Geophysical Survey and Trial Trenching
 - Watching Brief Assets 26 & 115
 - Photographic Survey Assets 27 & 39

* numbering as allocated in Chapter 13.

0	MAR 2014	ES Publication	JenC	SH	JD	AG
Rev	Date	Purpose of revision	Drawn	Checked	Rev'd	App'd

JACOBS
 65 Belford Street, Glasgow, G2 7HX, UK.
 Tel: +44(0)141 224 2511 Fax: +44(0)141 228 3109
 www.jacobs.com



Client: **TRANSPORT SCOTLAND**
 The Scottish Government

Project: **A9 DUALLING**
 PERTH TO INVERNESS
 Luncarty to Pass of Birnam

Drawing Title		Location of Archaeological Remains and Historic Buildings		SHEET 1 of 4	
Drawing Status		FINAL			
Scale @A3	1:10,000	DO NOT SCALE			
Jacobs No.	B1557602				
Client No.					
Drawing No.	FIGURE 13.1a			Rev	0



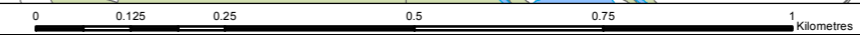


FIGURE 13.1b

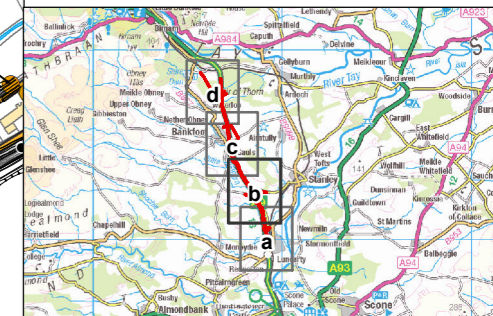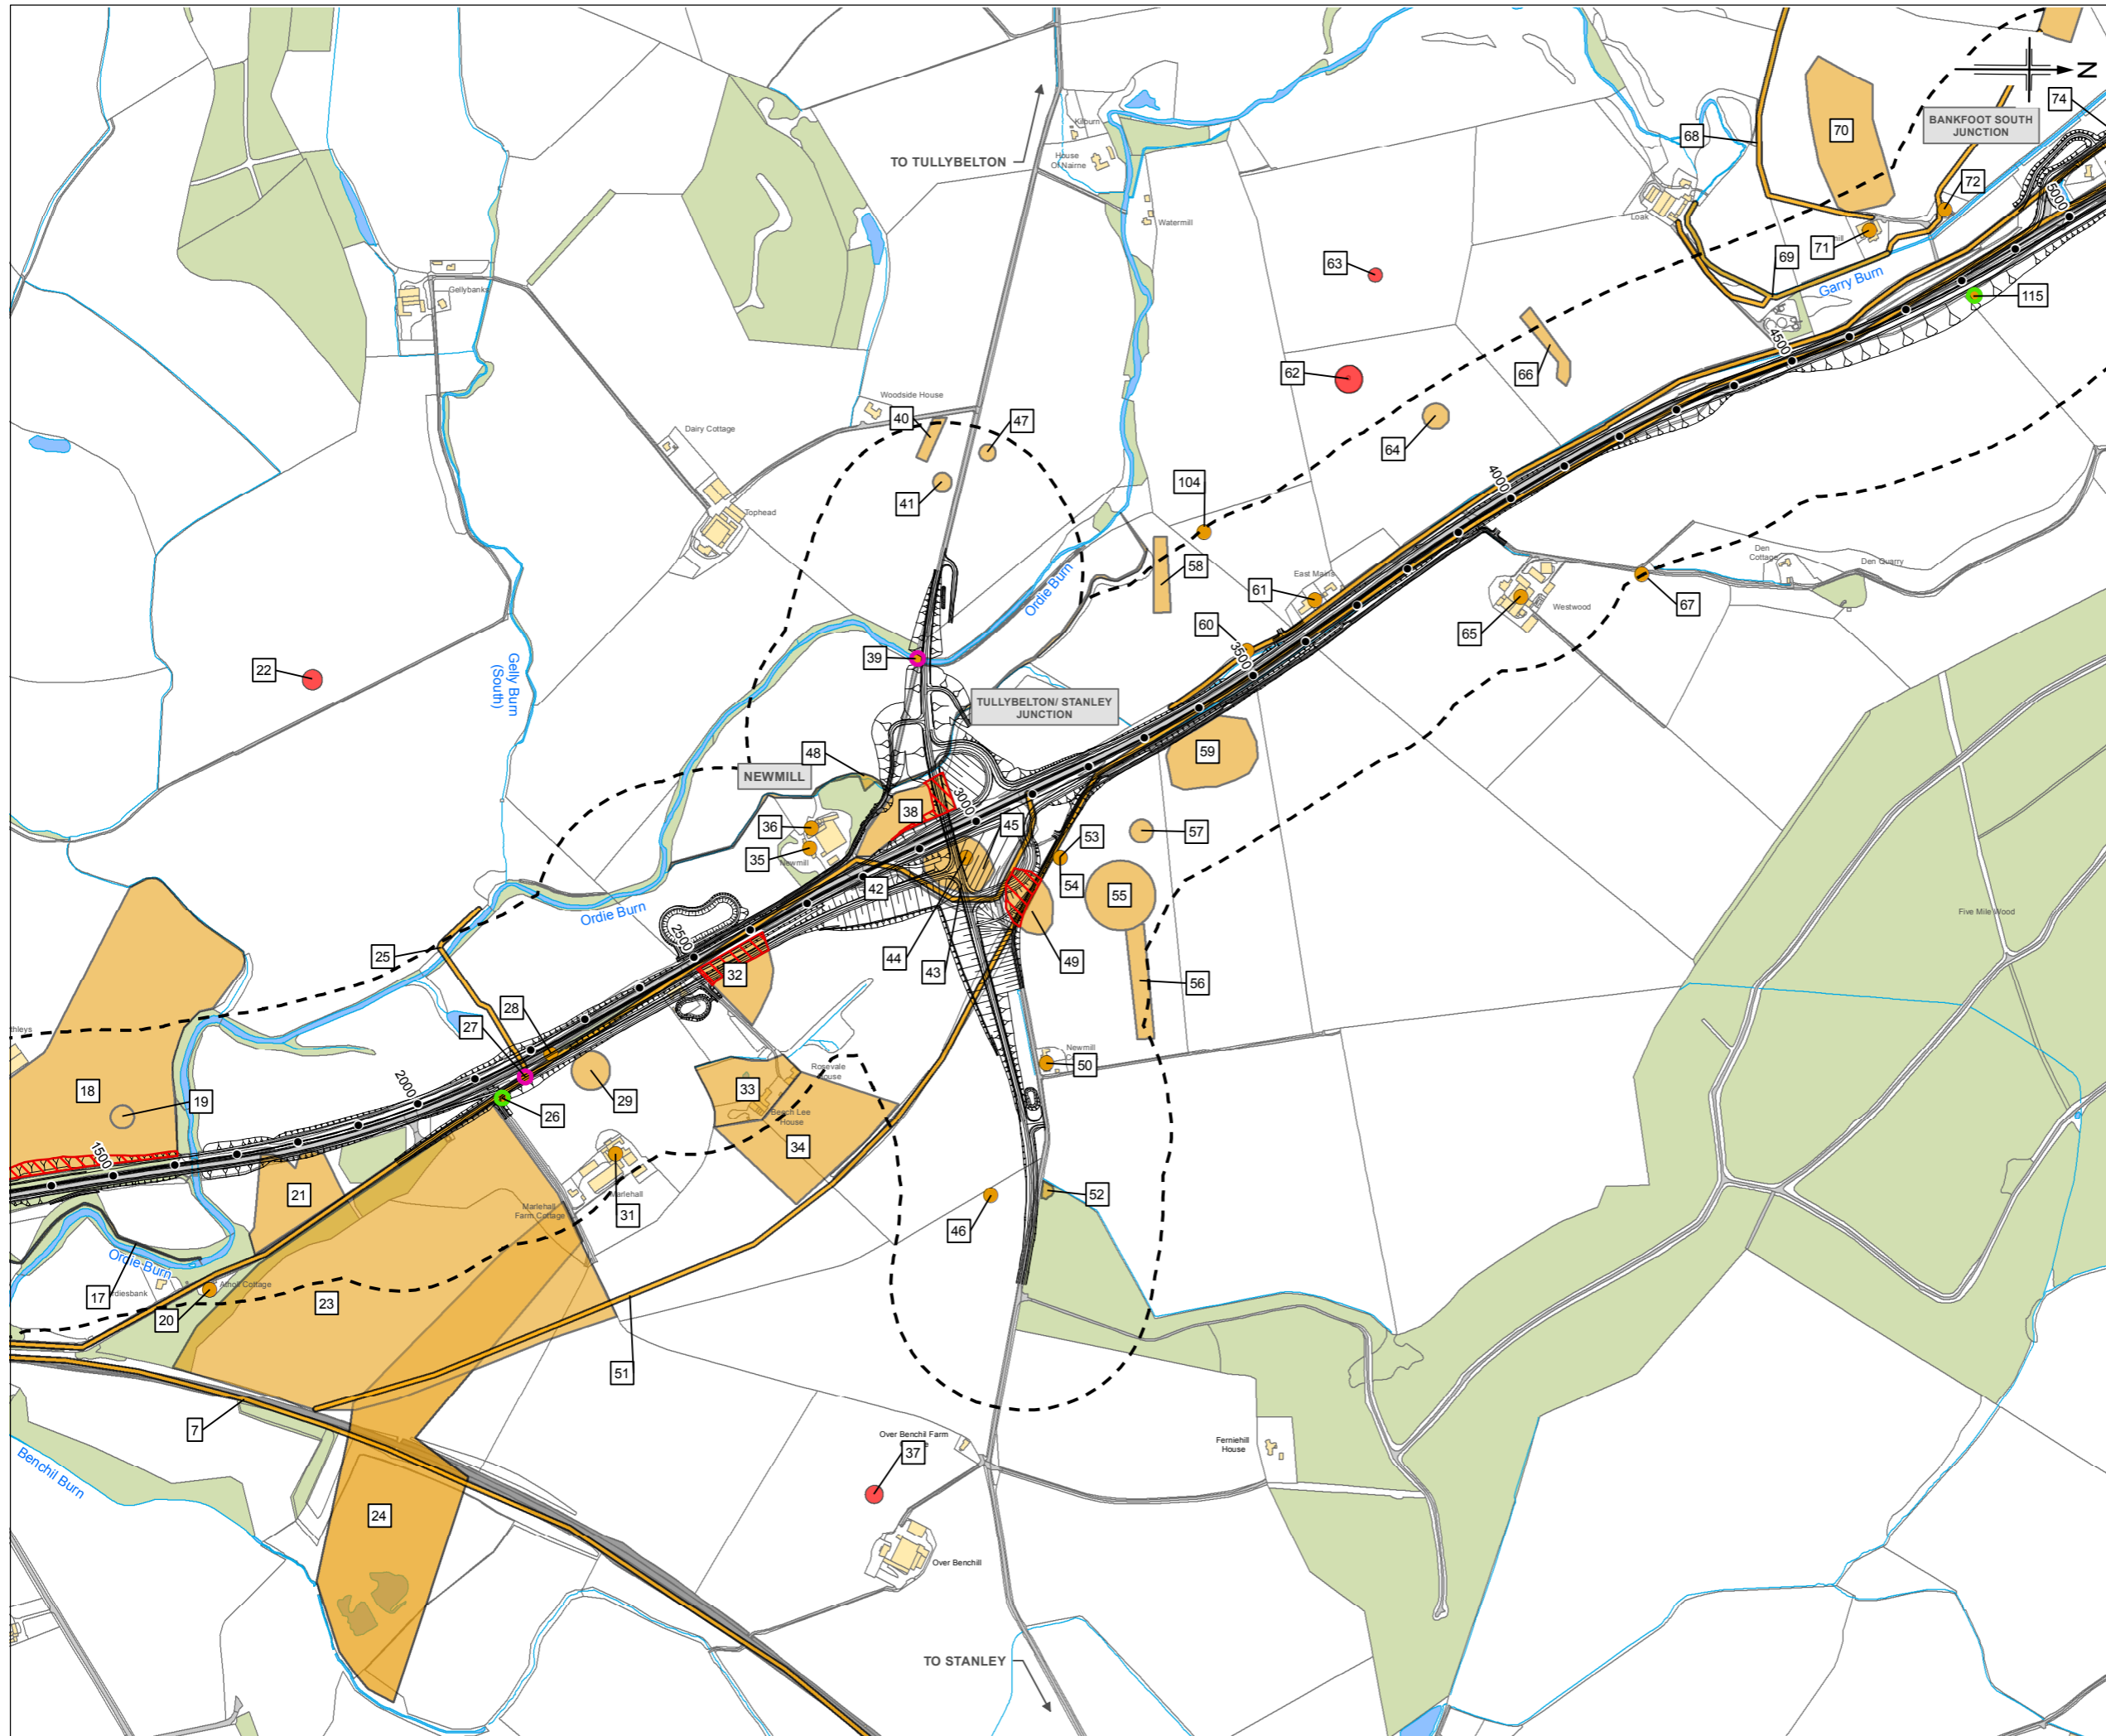

- Legend**
- Proposed Scheme (DMRB Stage 3 Design)
 - 200m Study Area
 - Category B Listed Building
 - Category C Listed Building
 - Scheduled Monument
 - Undesignated Heritage Asset
 - Detailed Excavation, the extent of which will be informed by Geophysical Survey and Trial Trenching
 - Watching Brief Assets 26 & 115
 - Photographic Survey Assets 27 & 39

* numbering as allocated in Chapter 13.

0	MAR 2014	ES Publication	Jen/C	SH	JD	AG
Rev	Date	Purpose of revision	Drawn	Checked	Rev'd	App'd

JACOBS
 86 Bonhill Street, Glasgow, G2 7HX, UK.
 Tel: +44(0)141 204 2511 Fax: +44(0)141 226 3109
 www.jacobs.com

TRANSPORT SCOTLAND
 The Scottish Government

A9 DUALLING
 PERTH TO INVERNESS
 Luncarty to Pass of Birnam

A9 Dualling: Luncarty to Pass of Birnam

Location of Archaeological Remains and Historic Buildings

SHEET 2 of 4

Drawing Status	FINAL
Scale @A3	1:10,000
Jacobs No.	B1557602
Client No.	
Drawing No.	FIGURE 13.1b
Rev	0



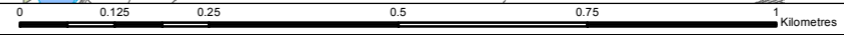


FIGURE 13.1c

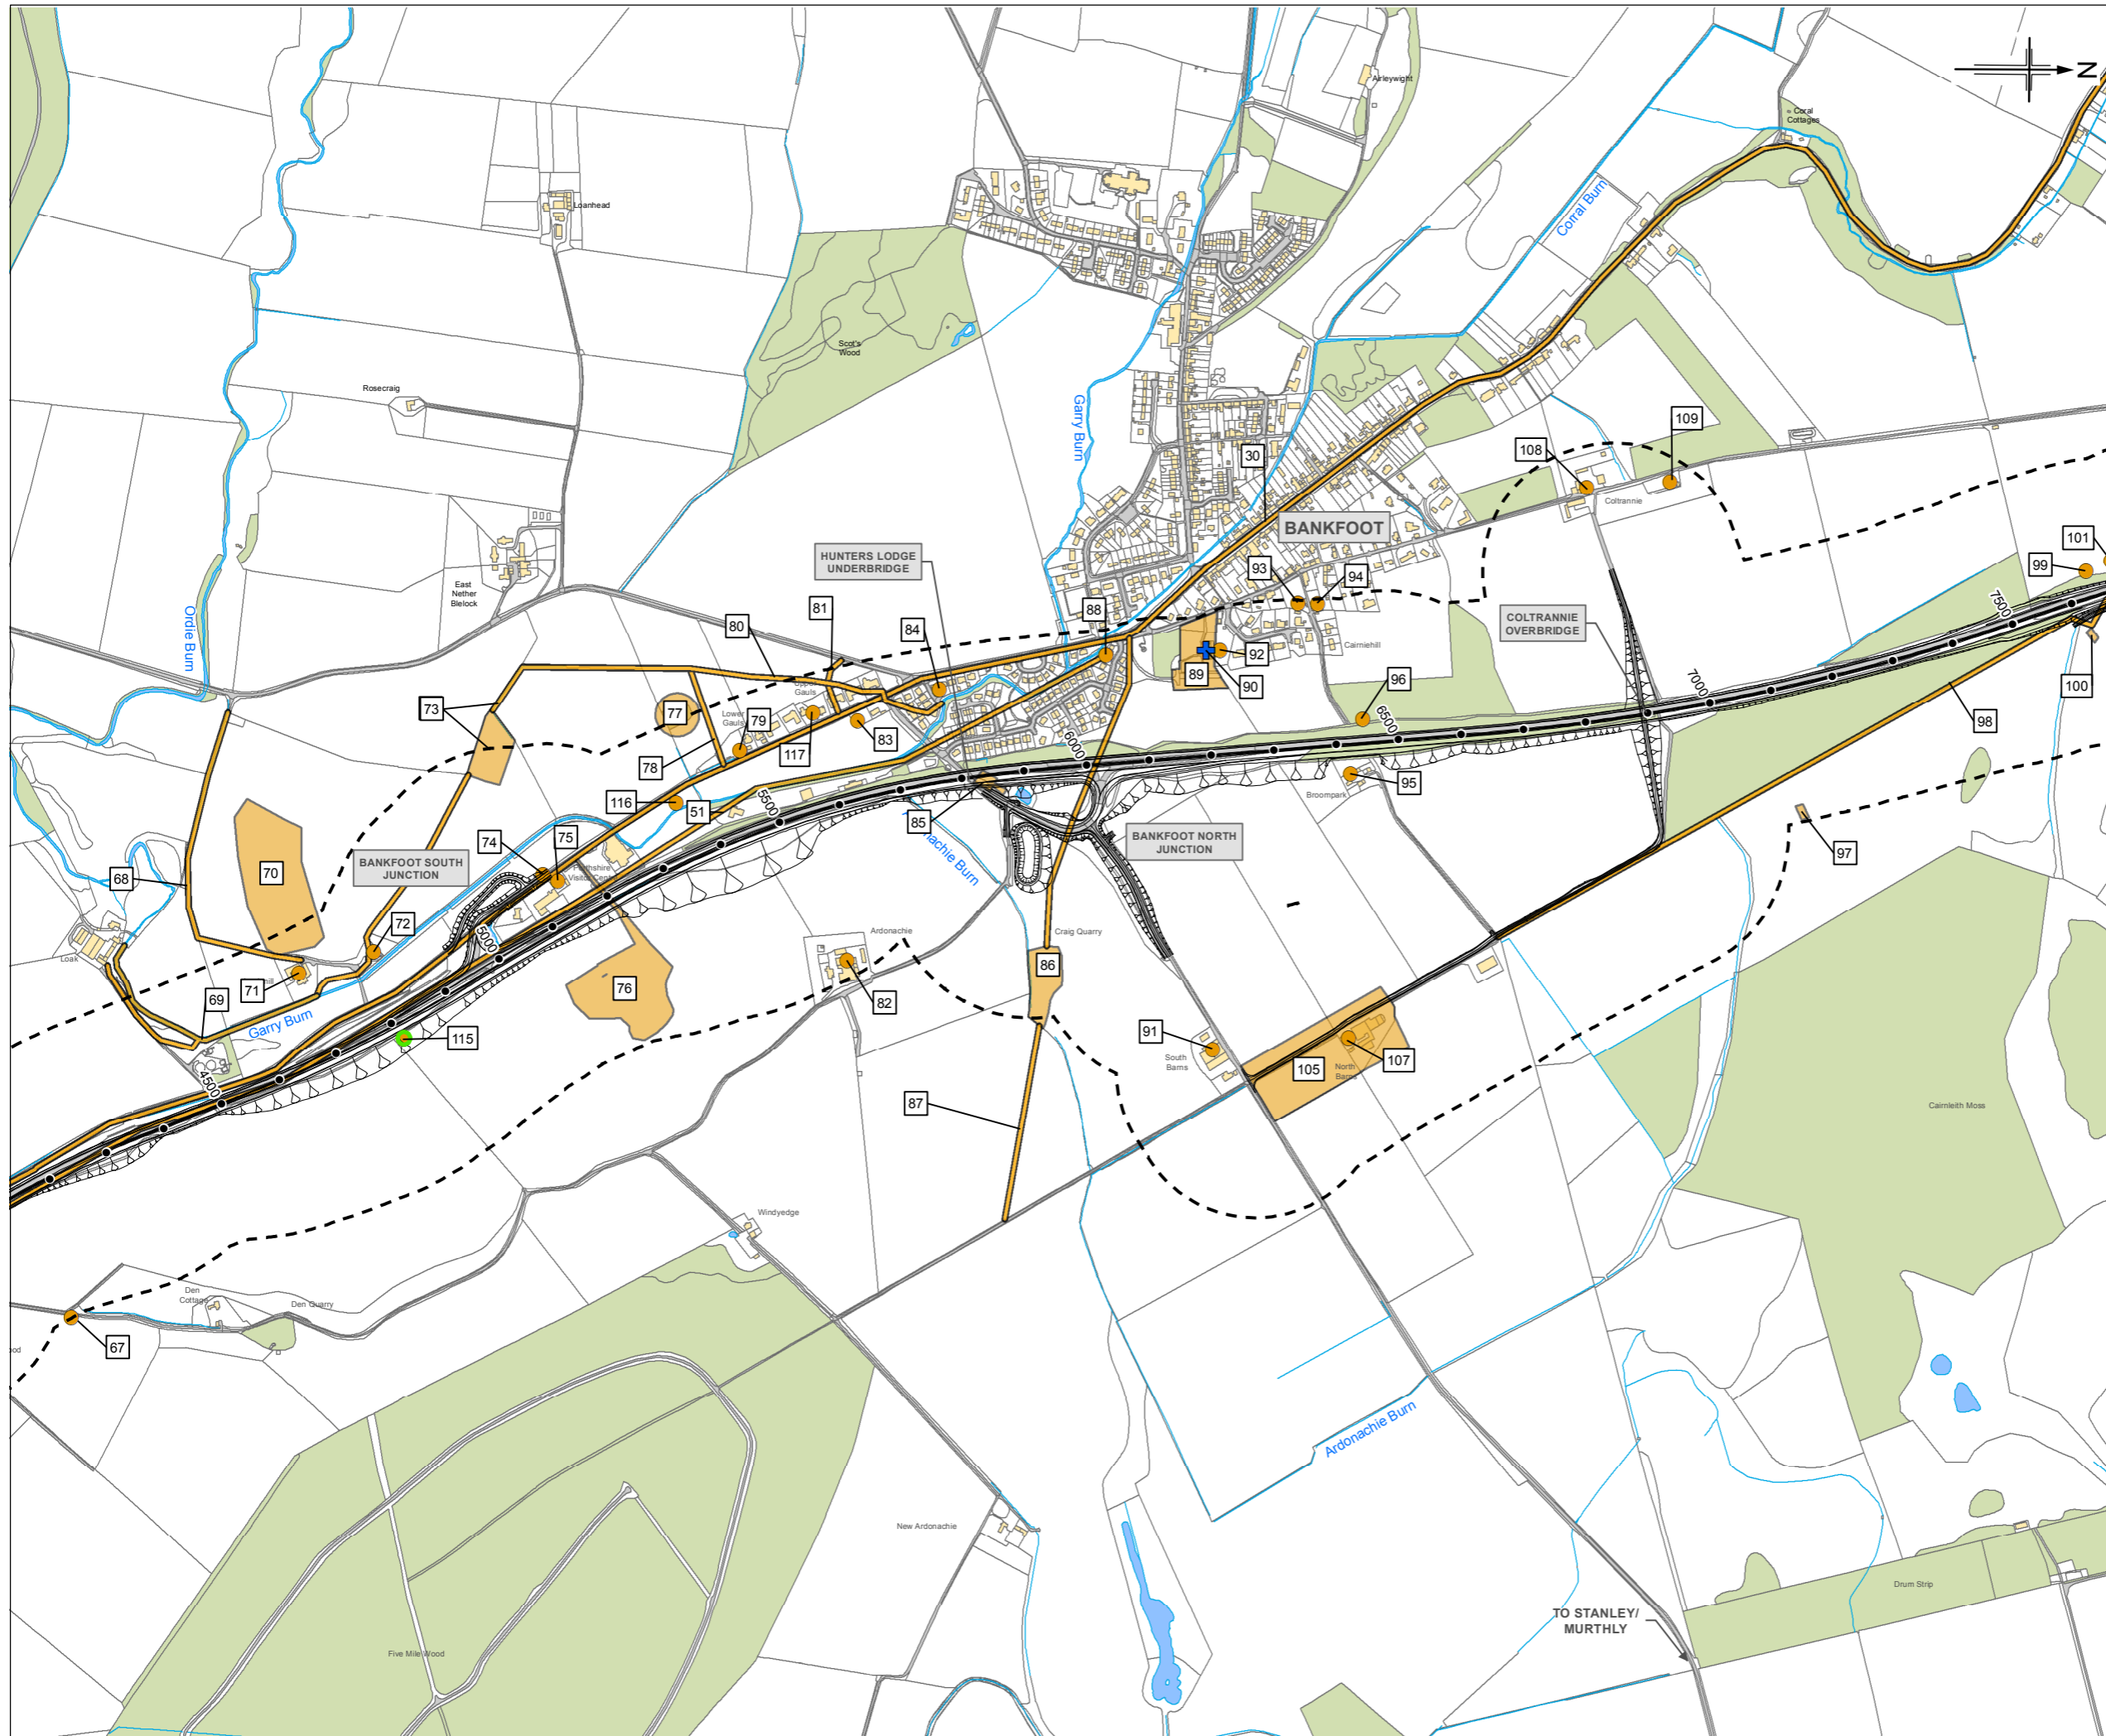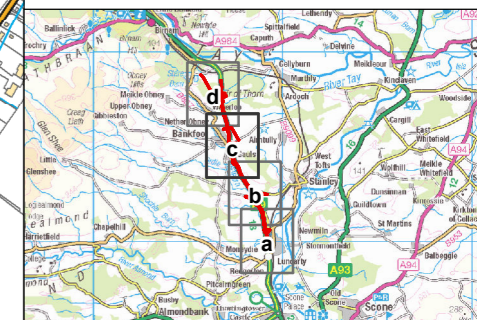

- Legend**
- Proposed Scheme (DMRB Stage 3 Design)
 - 200m Study Area
 - Category B Listed Building
 - Category C Listed Building
 - Scheduled Monument
 - Undesignated Heritage Asset
 - Detailed Excavation, the extent of which will be informed by Geophysical Survey and Trial Trenching
 - Watching Brief Assets 26 & 115
 - Photographic Survey Assets 27 & 39

* numbering as allocated in Chapter 13.

0	MAR 2014	ES Publication	Jen/C	SH	JD	AG
Rev	Date	Purpose of revision	Drawn	Check'd	Rev'd	Appr'd



Client

TRANSPORT SCOTLAND
The Scottish Government

Project

A9 Dualling: Luncarty to Pass of Birnam

Drawing Title		Location of Archaeological Remains and Historic Buildings	
Drawing Status		FINAL	
Scale @A3	1:10,000	DO NOT SCALE	
Jacobs No.	B1557602		
Client No.			
Drawing No.	FIGURE 13.1c	Rev	0



 


FIGURE 13.1d

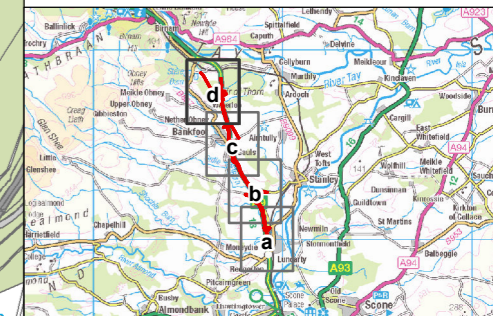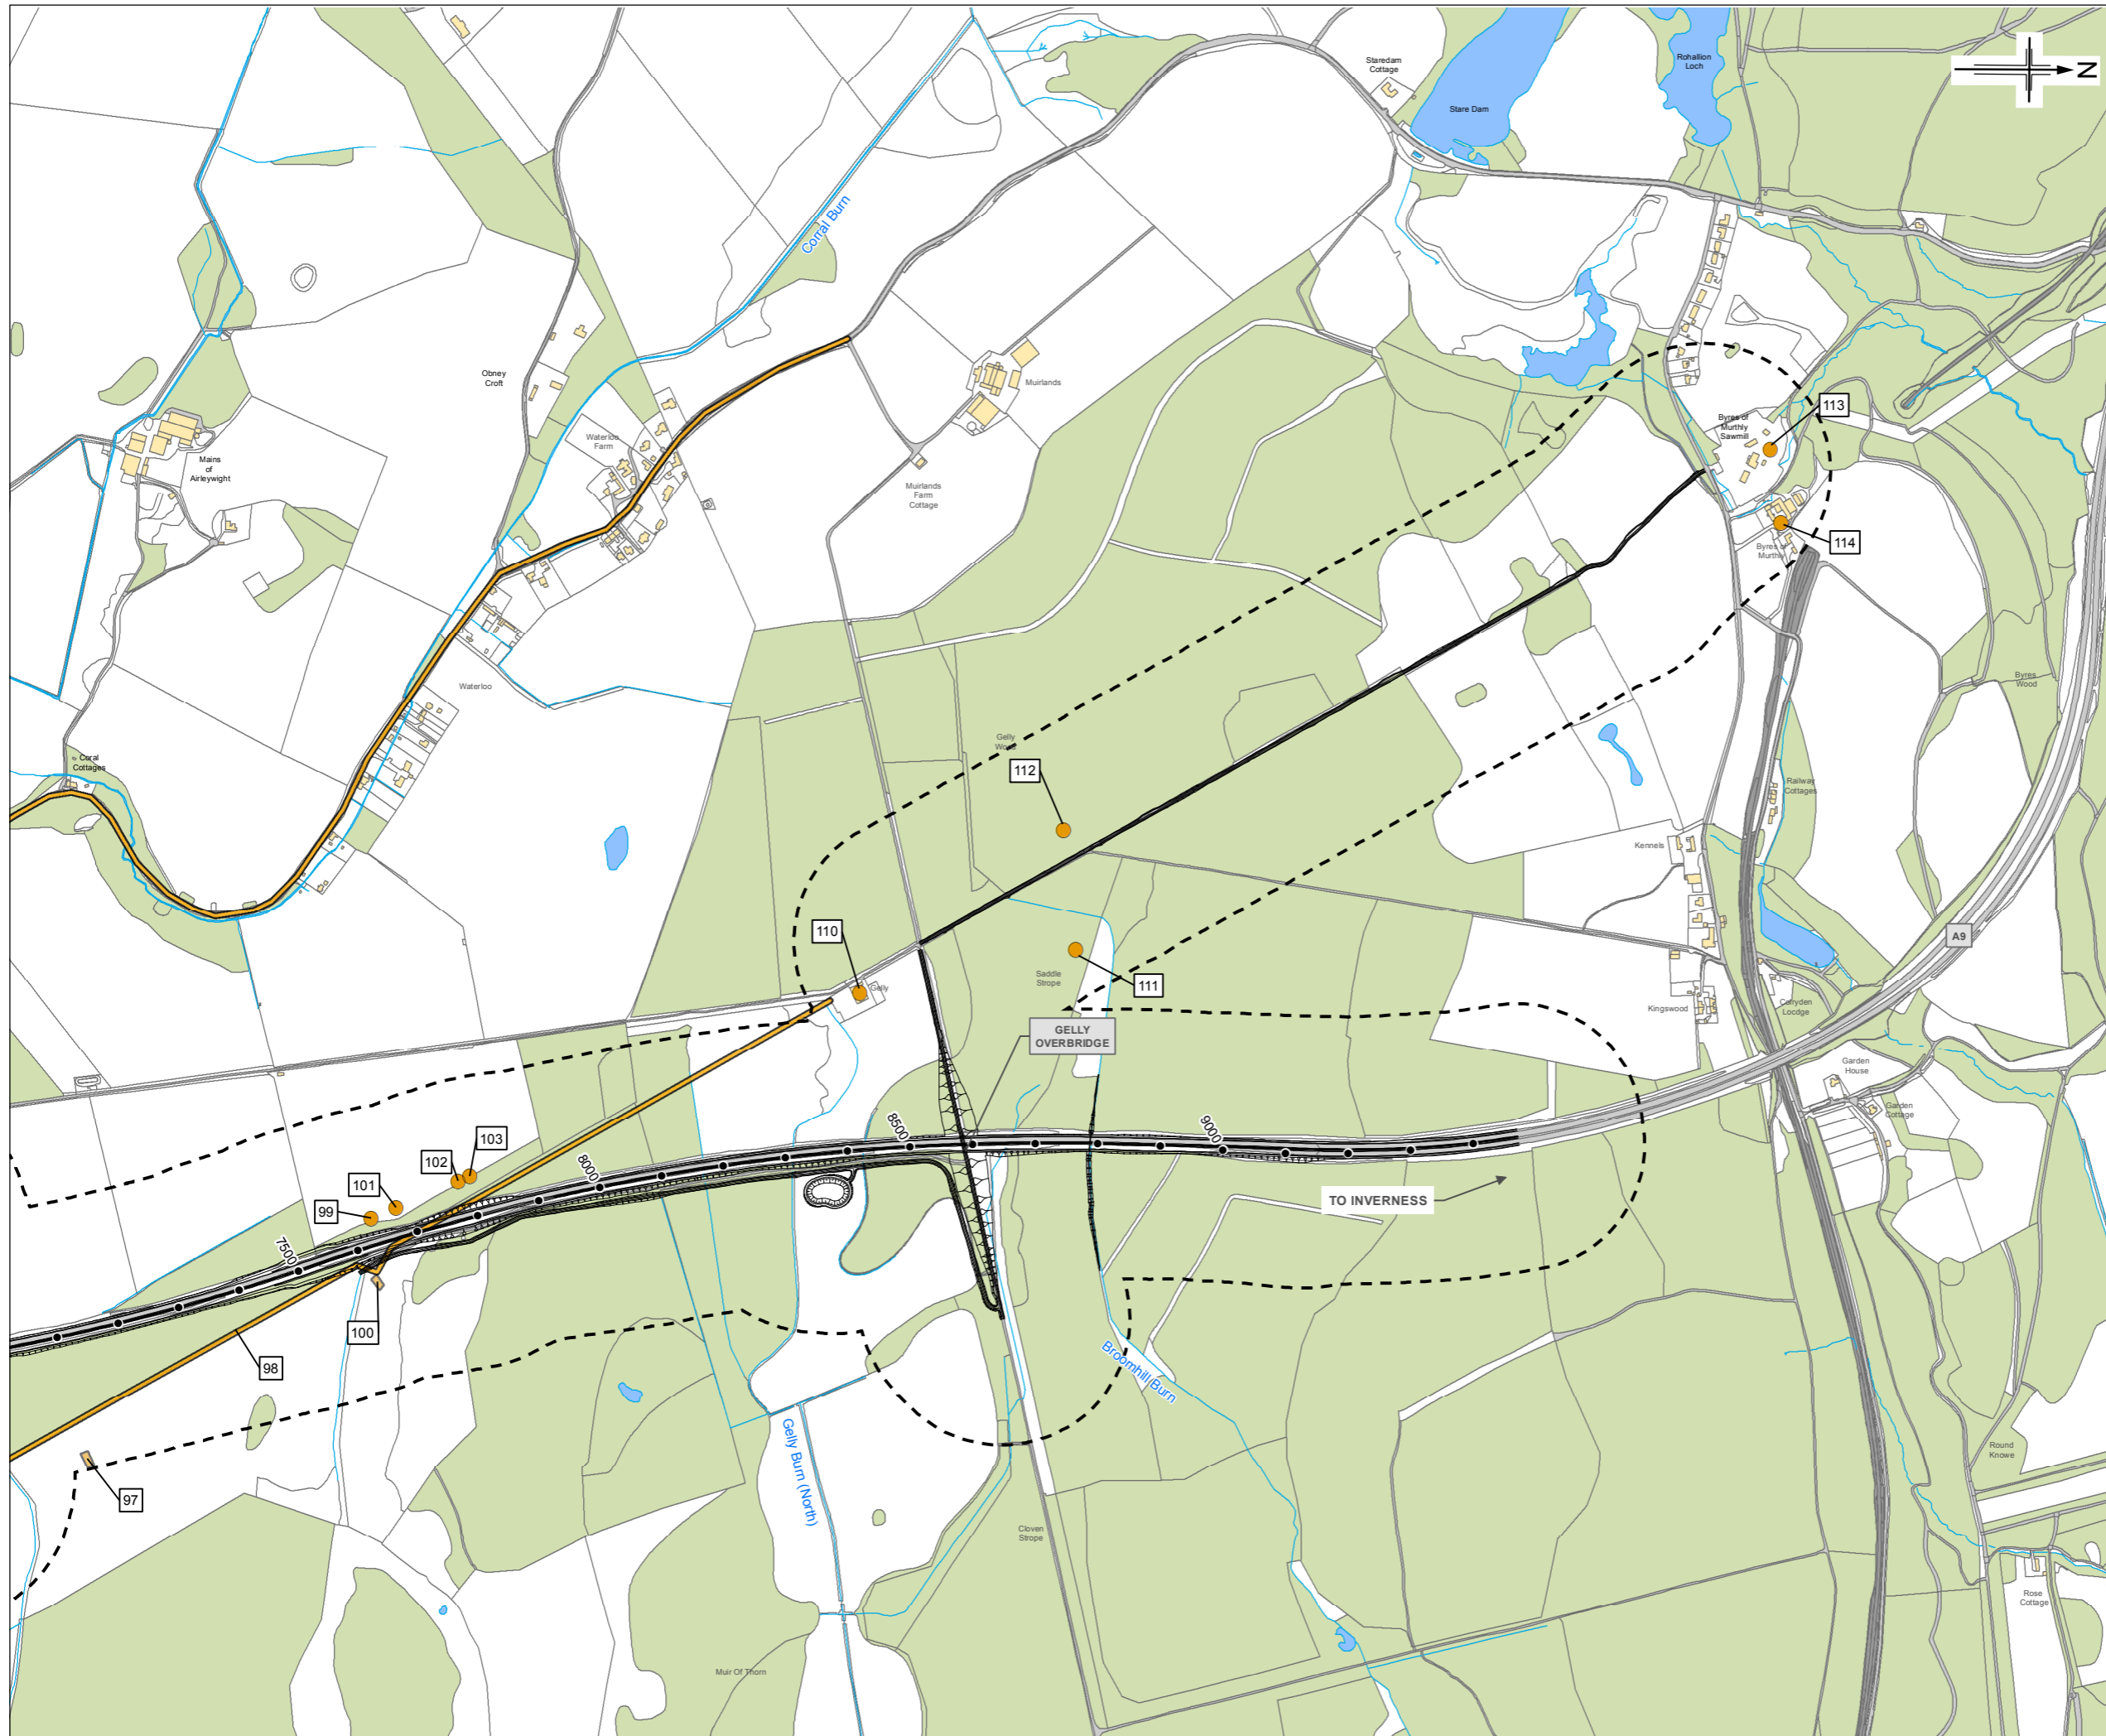

- Legend**
- Proposed Scheme (DMRB Stage 3 Design)
 - 200m Study Area
 - Category B Listed Building
 - Category C Listed Building
 - Scheduled Monument
 - Undesignated Heritage Asset
 - Detailed Excavation, the extent of which will be informed by Geophysical Survey and Trial Trenching
 - Watching Brief Assets 26 & 115
 - Photographic Survey Assets 27 & 39

* numbering as allocated in Chapter 13.

0	MAR 2014	ES Publication	Jen/C	SH	JD	AG
Rev	Date	Purpose of revision	Drawn	Checked	Rev'd	App'd

JACOBS
 65 Broomhall Street, Glasgow, G2 7HX, UK.
 Tel: +44(0)141 204 2511 Fax: +44(0)141 226 3109
 www.jacobs.com

Client

TRANSPORT SCOTLAND
 The Scottish Government

Project

A9
 DUALLING
 PERTH TO INVERNESS
 Luncarty to Pass of Birnam

Drawing Title		Location of Archaeological Remains and Historic Buildings	
Drawing Status		FINAL	
Scale @A3	1:10,000	DO NOT SCALE	
Jacobs No.	B1557602		
Client No.			
Drawing No.	FIGURE 13.1d	Rev	0

