



FIGURE 13.3a

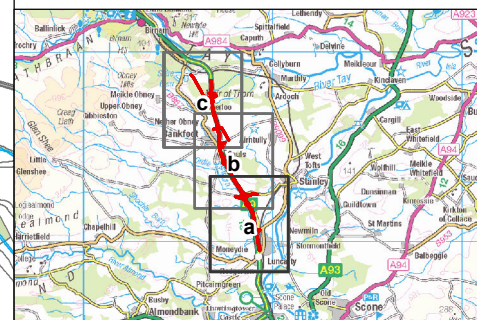

- Legend**
- Proposed Scheme (DMRB Stage 3 Design)
 - 200m Study Area
 - High Potential for Unknown Archaeological Remains
 - Low Potential for Unknown Archaeological Remains

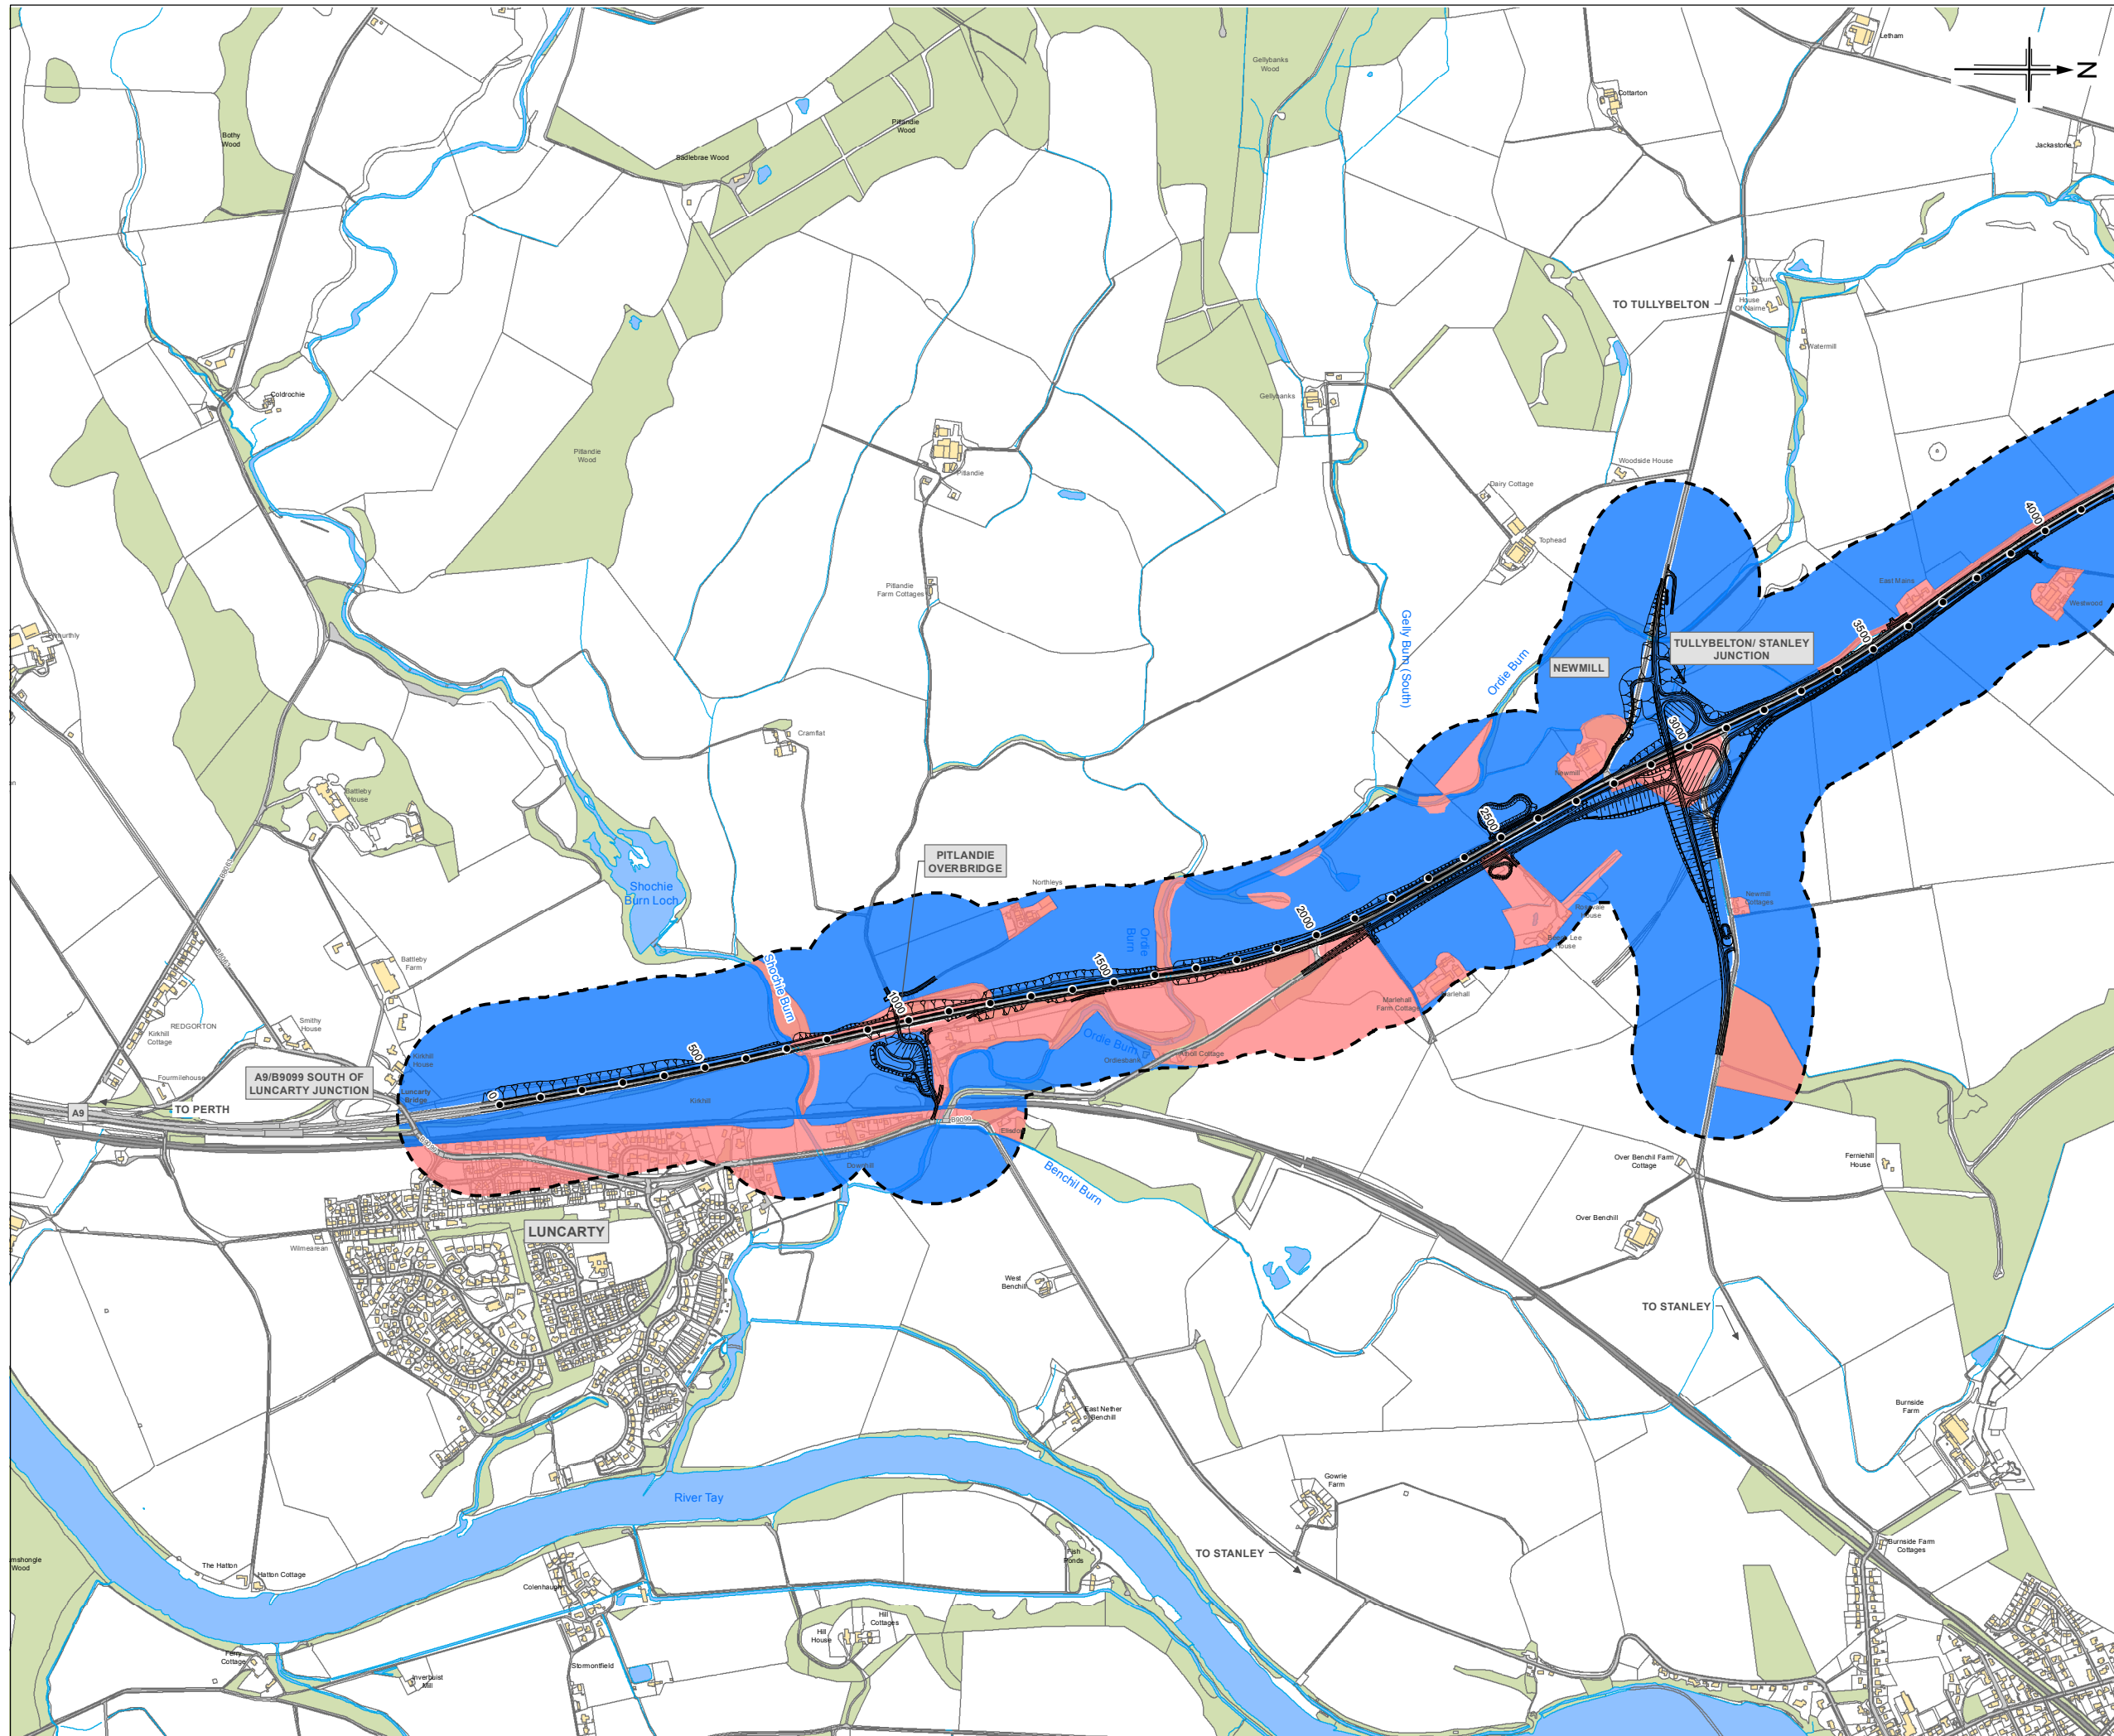

0	MAR 2014	ES Publication	JenC	AC	JD	AG
Rev	Date	Purpose of revision	Drawn	Checked	Rev'd	Appr'd

JACOBS
 95 Bonhill Street, Glasgow, G2 7JK, UK.
 Tel: +44(0)141 204 2511 Fax: +44(0)141 226 3109
 www.jacobs.com





A9 DUALLING
 PERTH TO INVERNESS
 Luncarty to Pass of Birnam
 A9 Dualling: Luncarty to Pass of Birnam

Drawing Title
Potential for Unknown Archaeological Remains

Drawing Status: FINAL

Scale @A3: 1:15,000 DO NOT SCALE
 Jacobs No.: B1557602
 Client No.:
 Drawing No.: FIGURE 13.3a Rev 0

FIGURE 13.3b

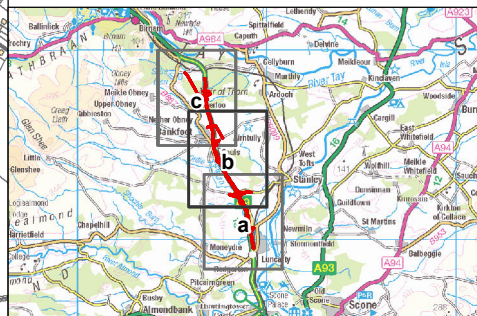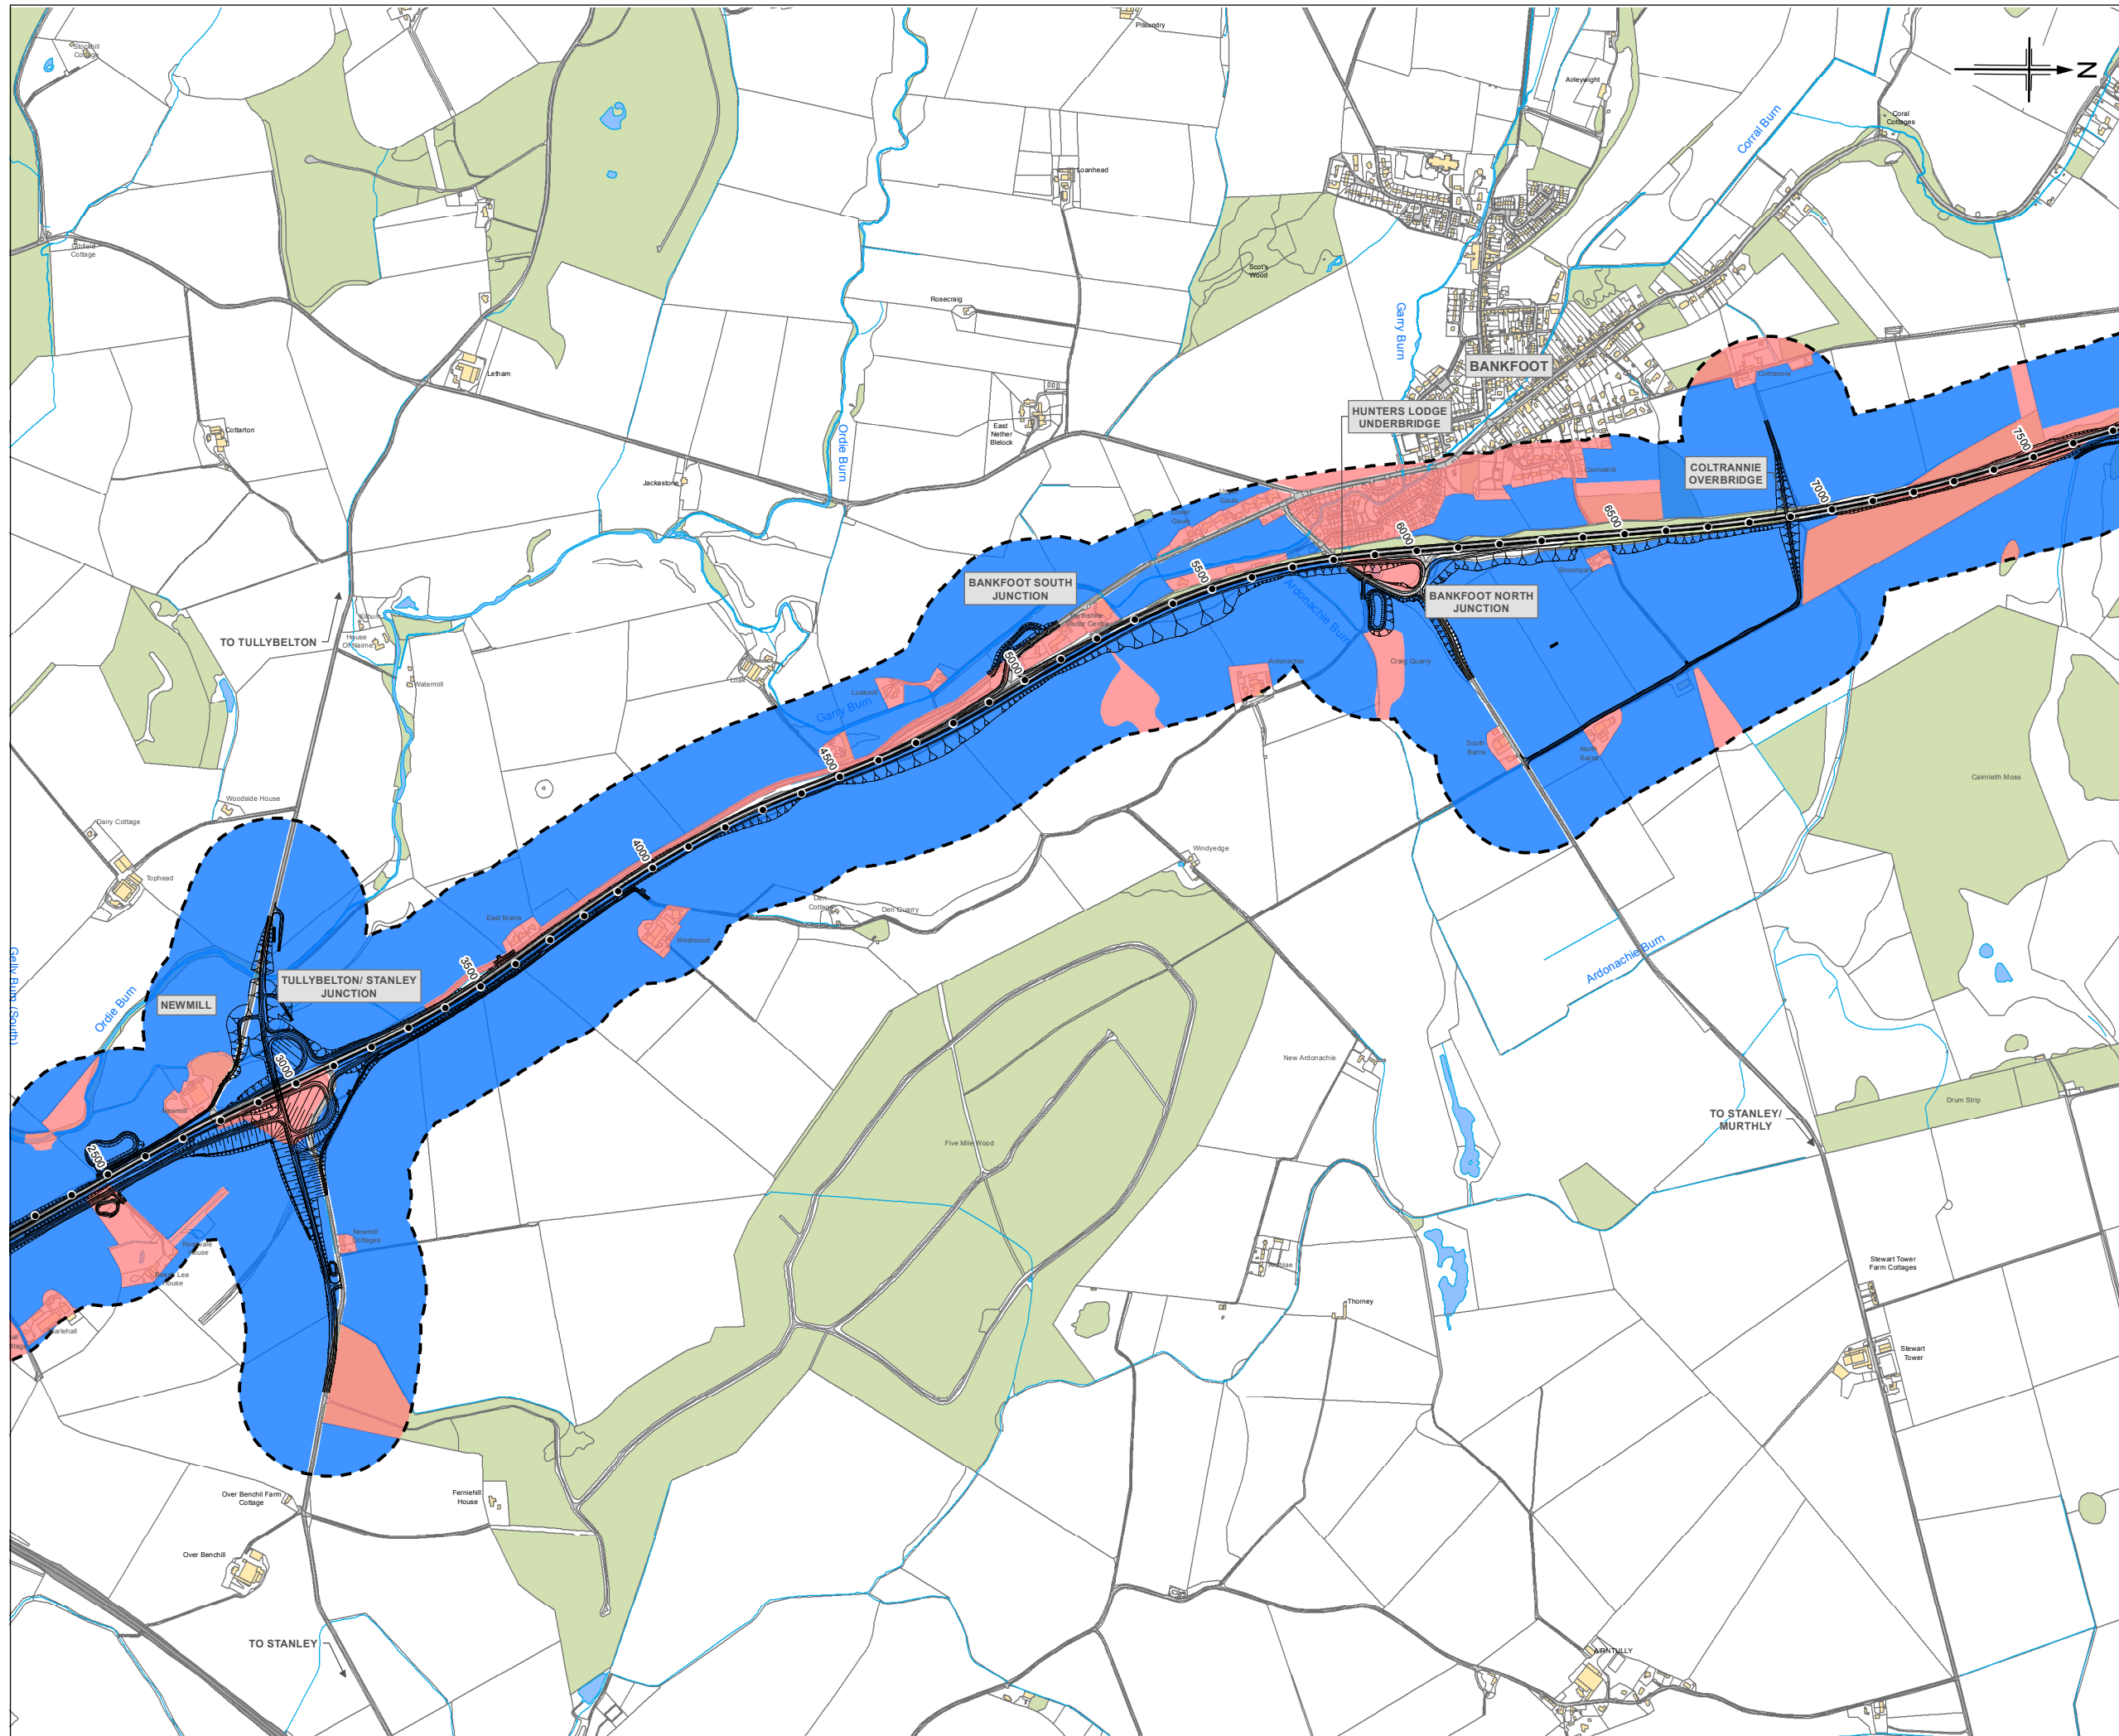

- Legend**
- Proposed Scheme (DMRB Stage 3 Design)
 - 200m Study
 - High Potential for Unknown Archaeological Remains
 - Low Potential for Unknown Archaeological Remains

0	MAR 2014	ES Publication	JenC	AC	JD	AG
Rev	Date	Purpose of revision	Drawn	Checked	Rev'd	App'd

JACOBS
 95 Bonhill Street, Glasgow, G2 7HX, UK.
 Tel: +44(0)141 234 2511 Fax: +44(0)141 226 3109
 www.jacobs.com

Client

TRANSPORT SCOTLAND
 An agency of The Scottish Government

Project

A9 DUALLING
 PERTH TO INVERNESS
 Luncarty to Pass of Birnam

A9 Dualling: Luncarty to Pass of Birnam

Drawing Title

Potential for Unknown Archaeological Remains

SHEET 2 of 3

Drawing Status

FINAL

Scale @A3

1:15,000

JACOBS No.

B1557602

Client No.

Drawing No.



FIGURE 13.3b

Rev

0

DO NOT SCALE

FIGURE 13.3c

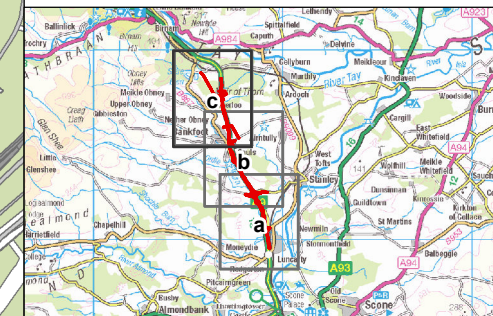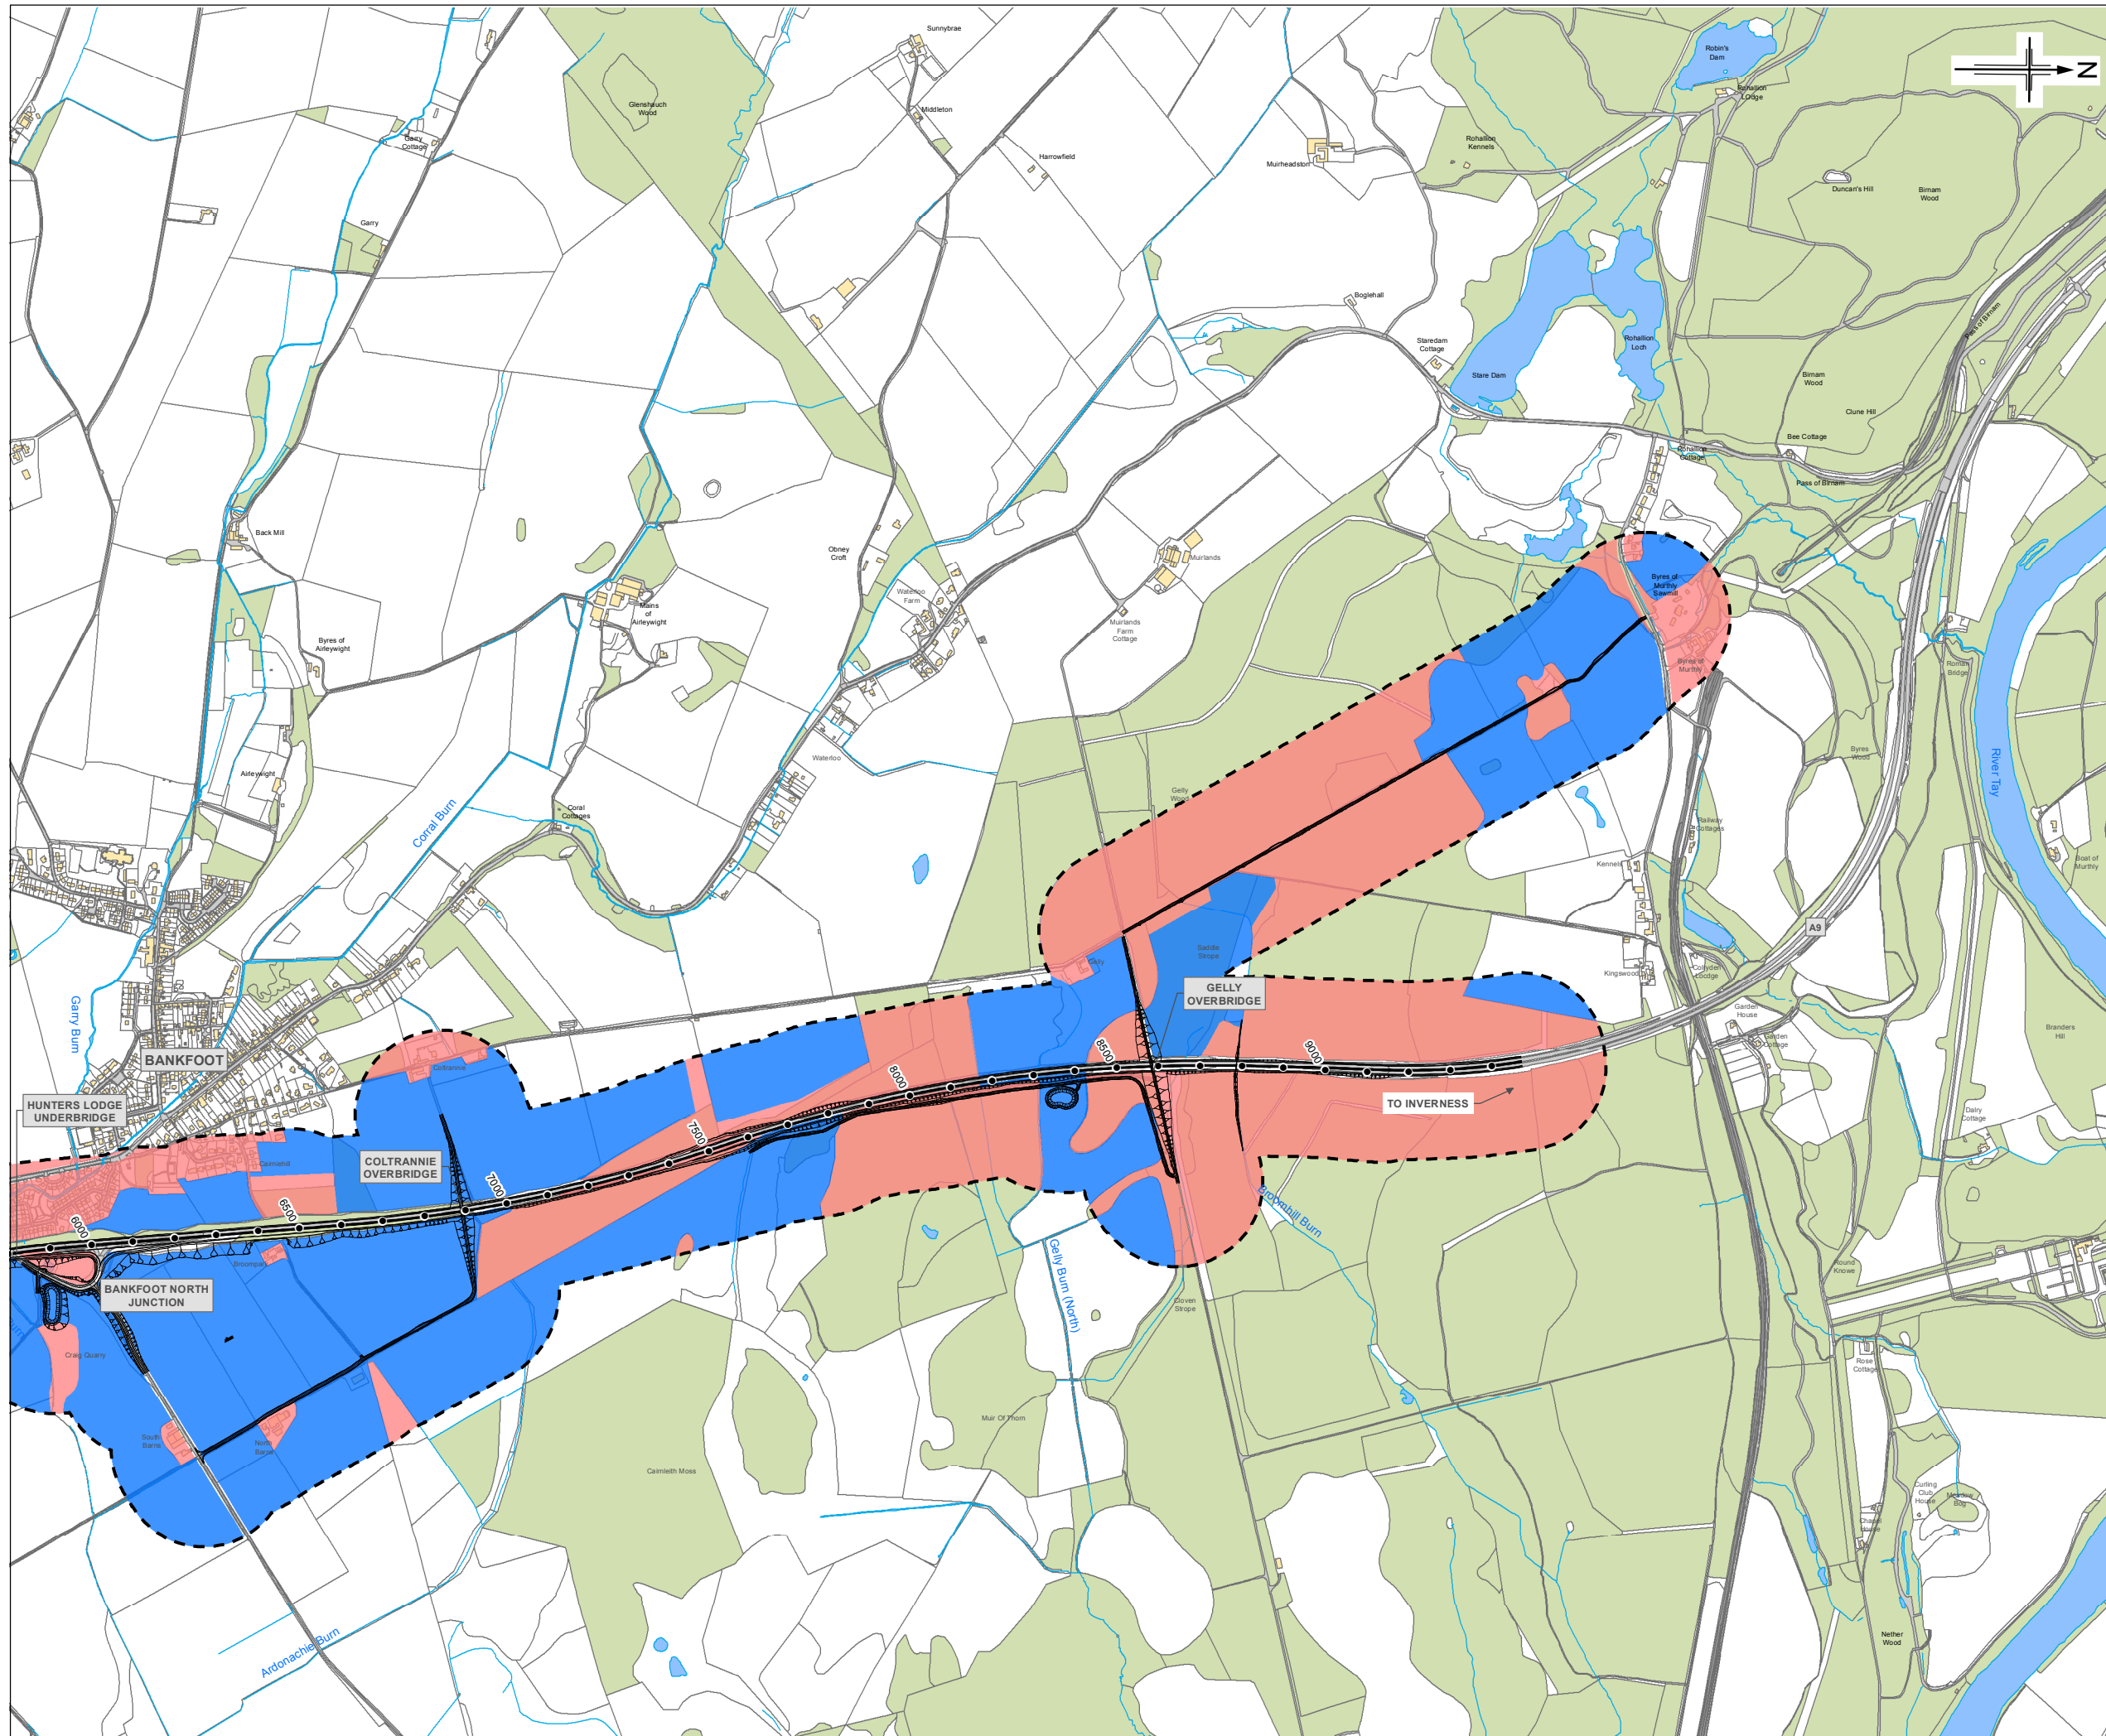

- Legend**
- Proposed Scheme (DMRB Stage 3 Design)
 - 200m Study Area
 - High Potential for Unknown Archaeological Remains
 - Low Potential for Unknown Archaeological Remains

0	MAR 2014	ES Publication	JenC	AC	JD	AG
Rev	Date	Purpose of revision	Drawn	Checked	Rev'd	App'd

JACOBS
 95 Bonhill Street, Glasgow, G2 7HX, UK.
 Tel: +44(0)141 204 2511 Fax: +44(0)141 226 3109
 www.jacobs.com



Drawing Title		SHEET 3 of 3	
Potential for Unknown Archaeological Remains			
Drawing Status		FINAL	
Scale @A3	1:15,000	DO NOT SCALE	
Jacobs No.	B1557602		
Client No.			
Drawing No.	FIGURE 13.3c	Rev	0