



FIGURE 14.1

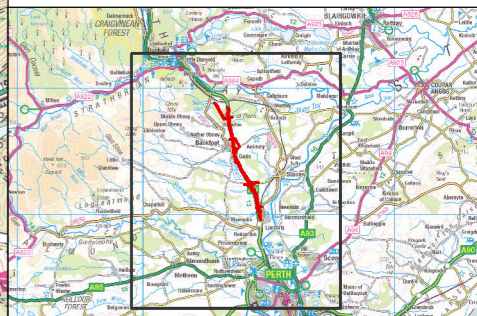

- Legend**
- Proposed Scheme (DMRB Stage 3 Design)
 - Modelled Road Links
 - Diffusion Tube Locations

0 MAR 2014	ES Publication	JenC	RM	NB	AG
Rev.	Date	Purpose of revision		Drawn	Checked
				Rev'd	Appr'd

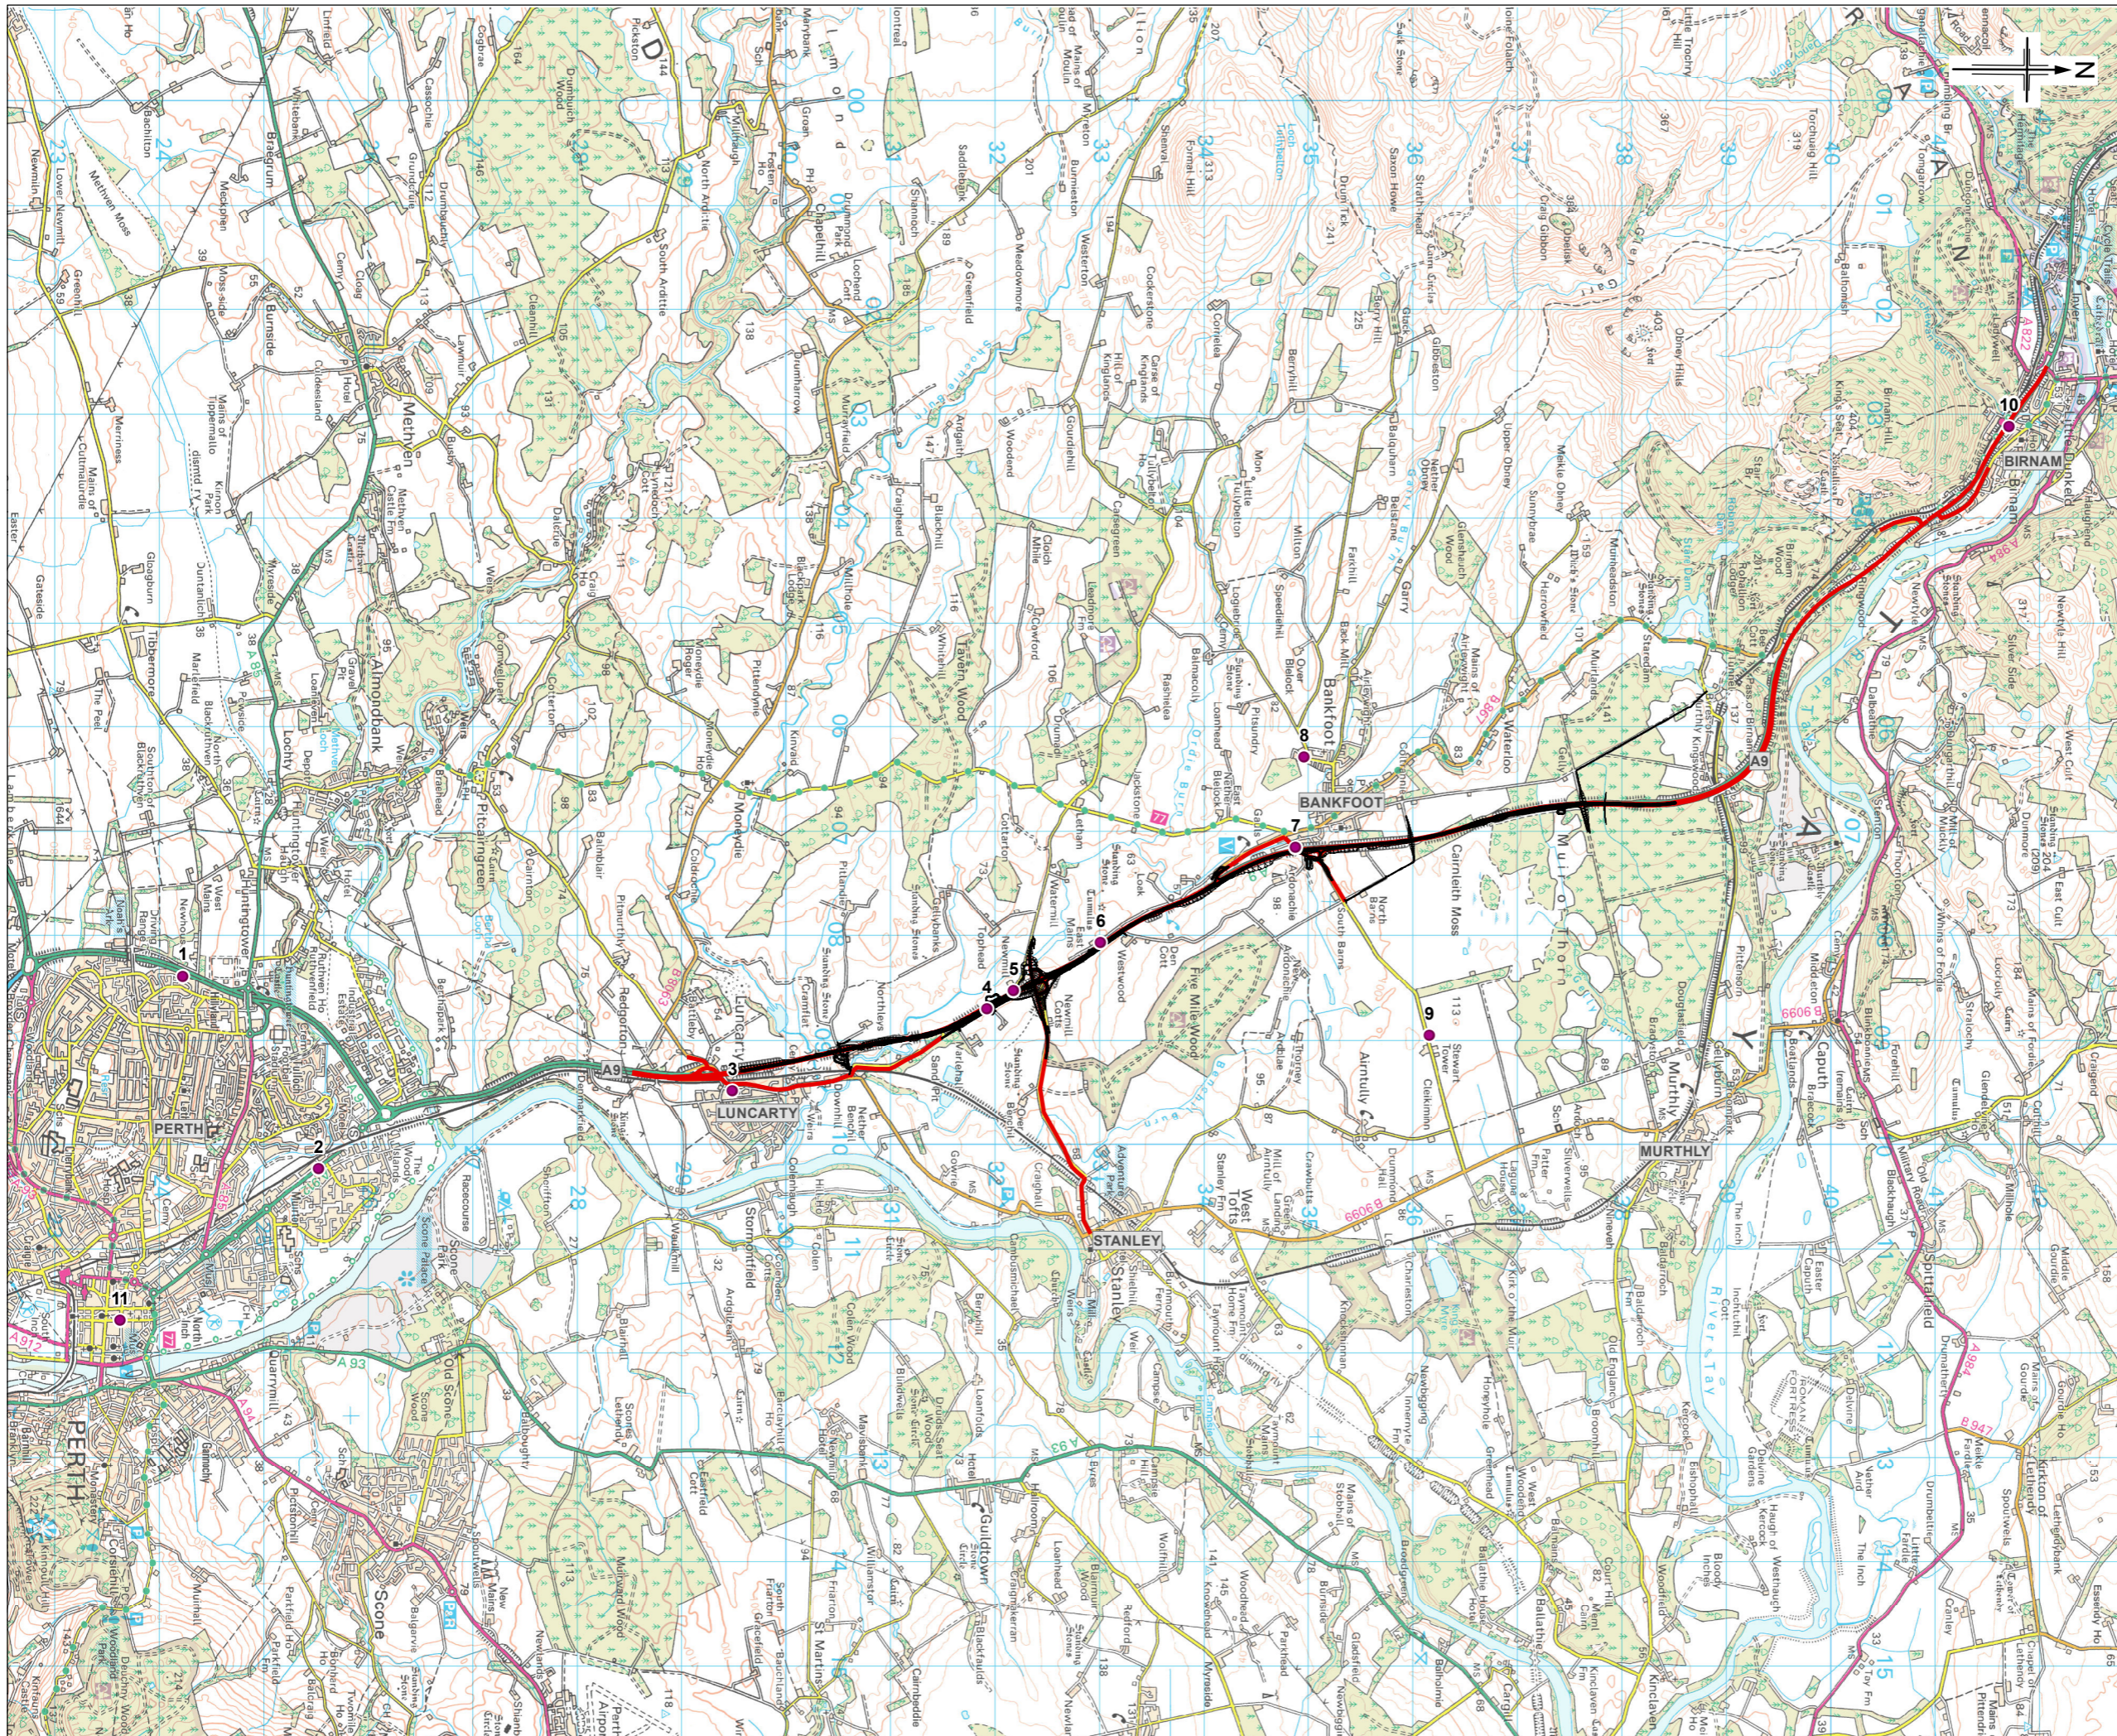

Client: **A9 DUALLING**
 Project: **A9 Dualling: Luncarty to Pass of Birnam**

Drawing Title	Local Air Quality Study Area and NO₂ Diffusion Tube Locations		SHEET 1 of 1
Drawing Status	FINAL		
Scale @A3	1:60,000	DO NOT SCALE	
Jacobs No.	B1557602		
Drawing No.	FIGURE 14.1	Rev	0

Reproduced by permission of Ordnance Survey on behalf of HMSO. © Crown copyright and database right 2013. All rights reserved. Ordnance Survey Licence number 100046668.



This drawing is not to be used in whole or in part other than for the intended purpose and project as defined on this drawing. Refer to the contract for full terms and conditions.