
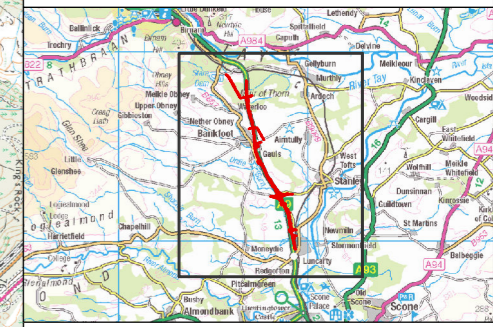


FIGURE 14.3

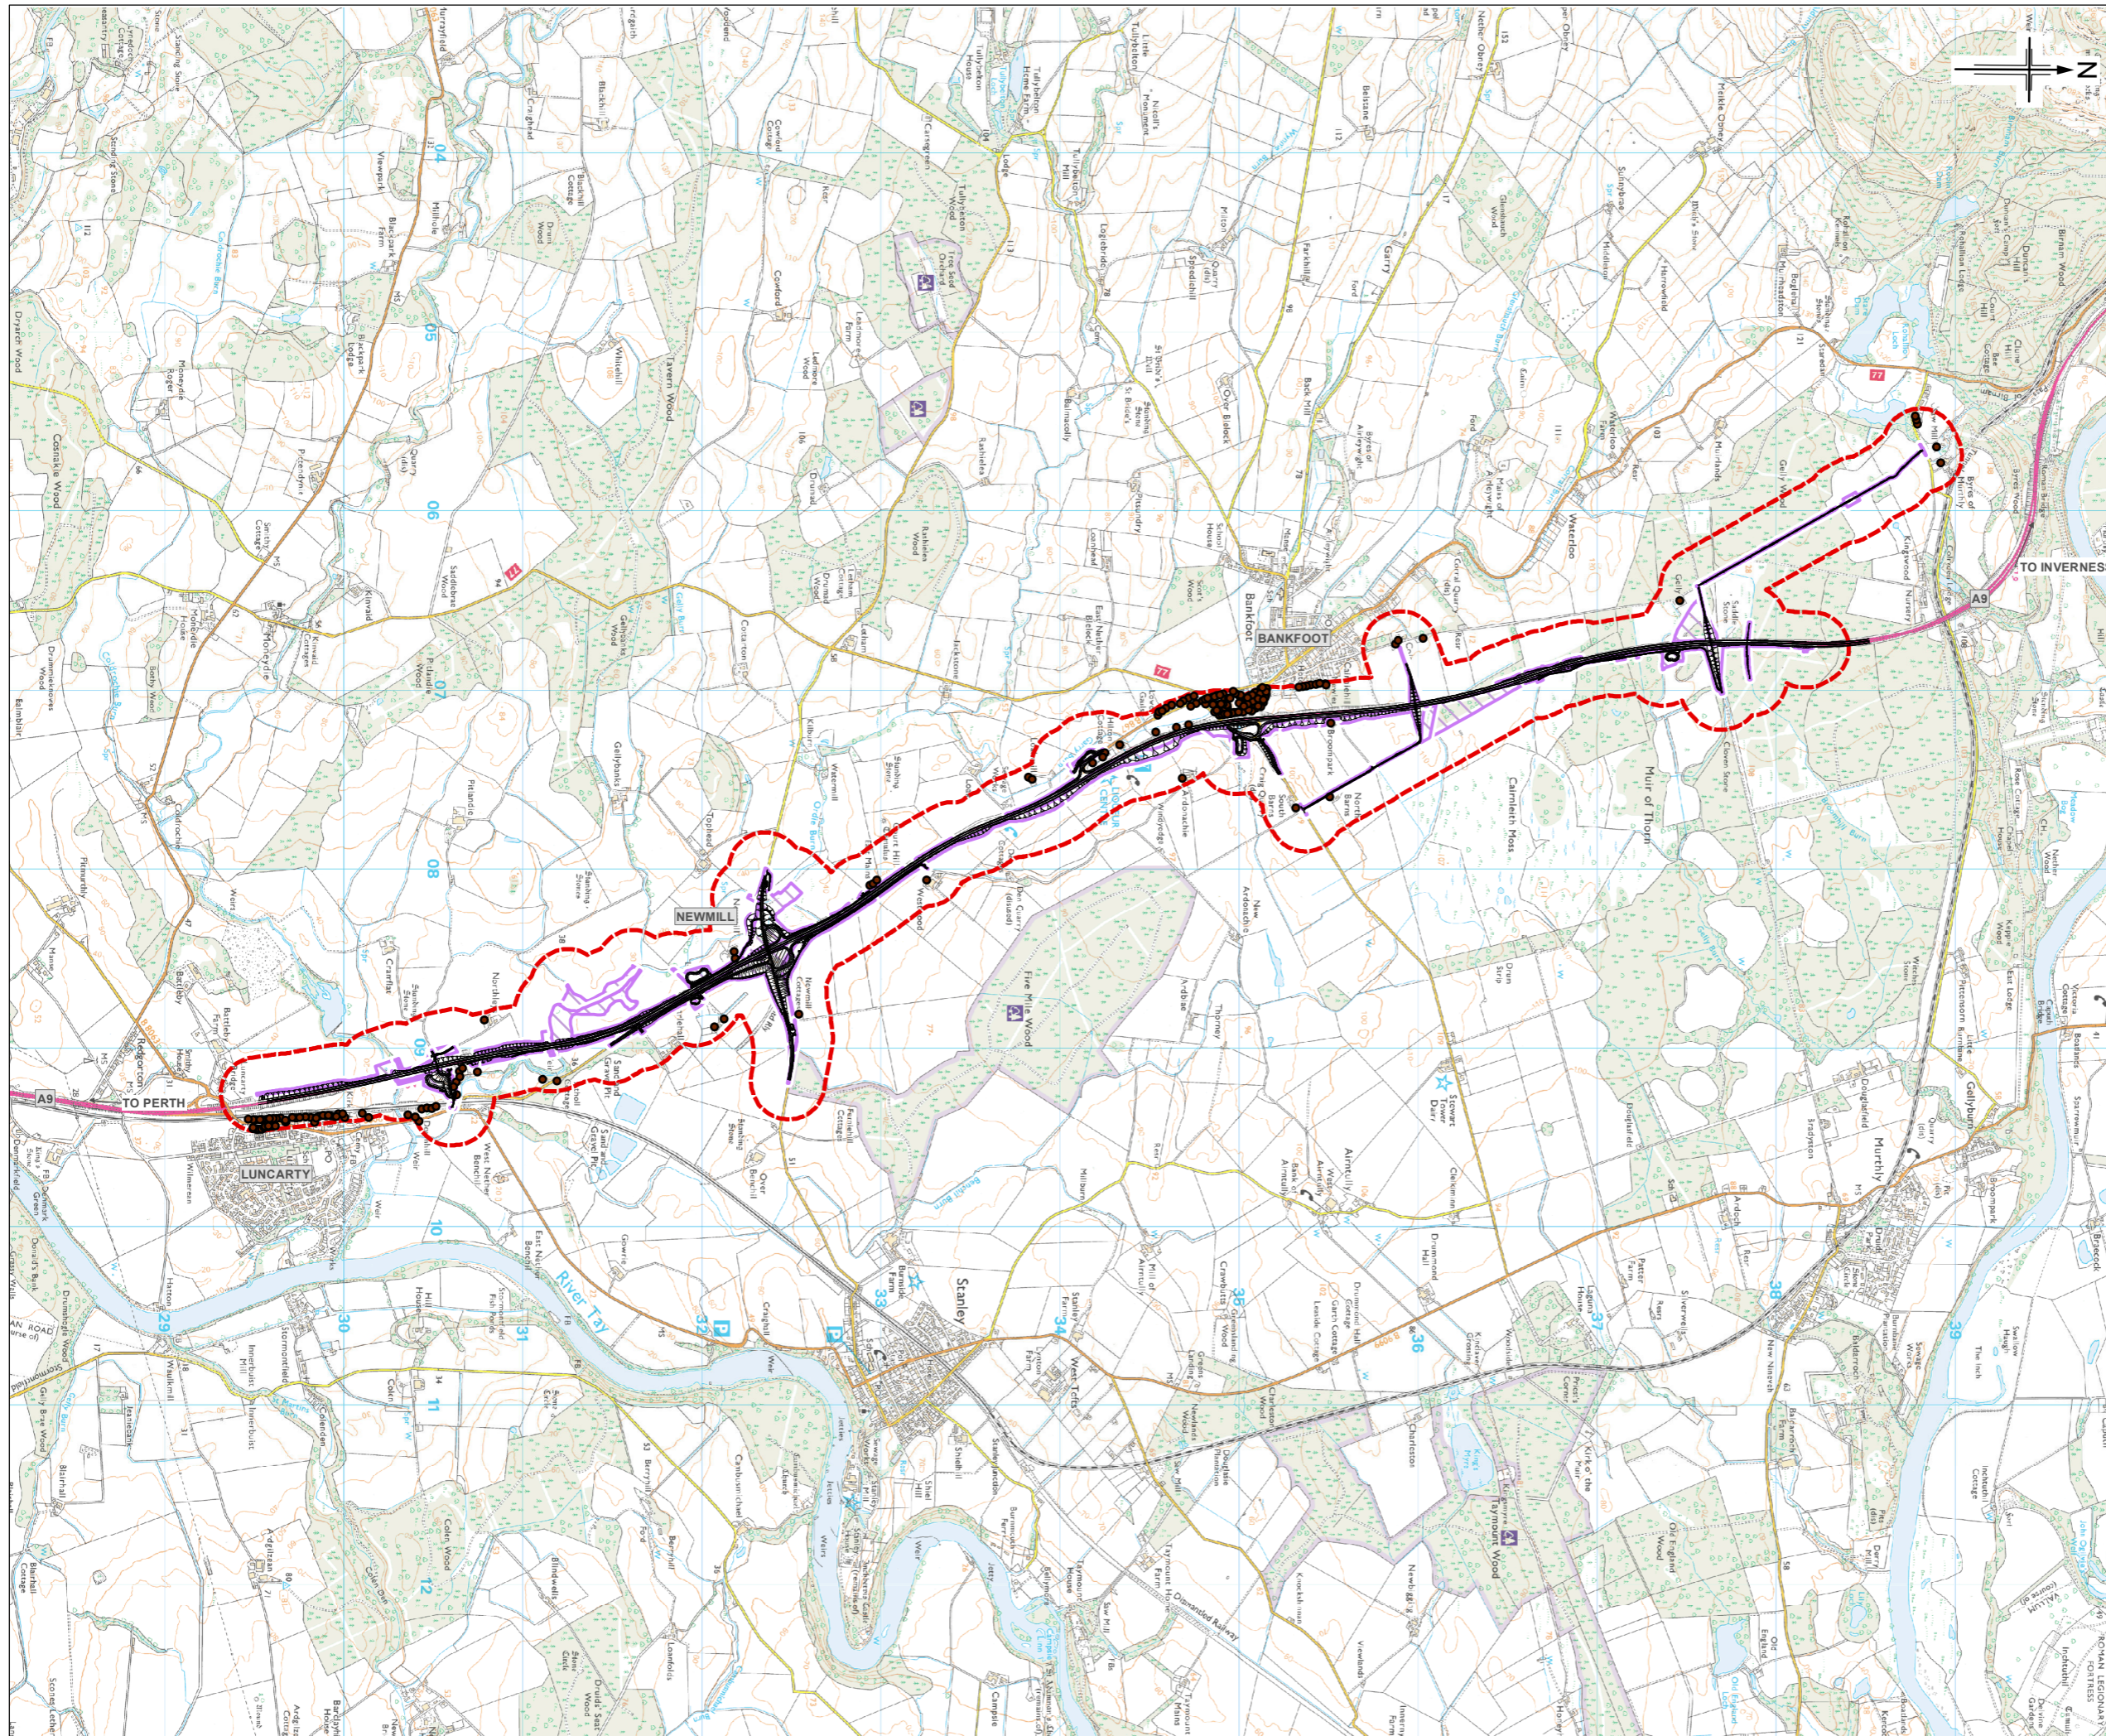

- Legend**
- Proposed Scheme (DMRB Stage 3 Design)
 - Properties within 200m of Land-take Area
 - - - 200m Land-take Area Buffer Zone
 - - - Indicative Land-take Area *

* The Land-take is based on the Draft Compulsory Purchase Order (CPO) published accompanying the Road Orders for the proposed scheme.

0	MAR 2014	ES Publication	JenC	RM	NB	AG
Rev.	Date	Purpose of revision	Drawn	Checked	Rev'd	Appr'd



Client: Transport Scotland
 Project: A9 Dualling: Luncarty to Pass of Birnam

Drawing Title		Construction Assessment Air Quality Study Area	
Drawing Status		FINAL	
Scale @A3	1:35,000	DO NOT SCALE	
Jacobs No.	B1557602		
Client No.			
Drawing No.	FIGURE 14.3	Rev	0