



FIGURE 15.2

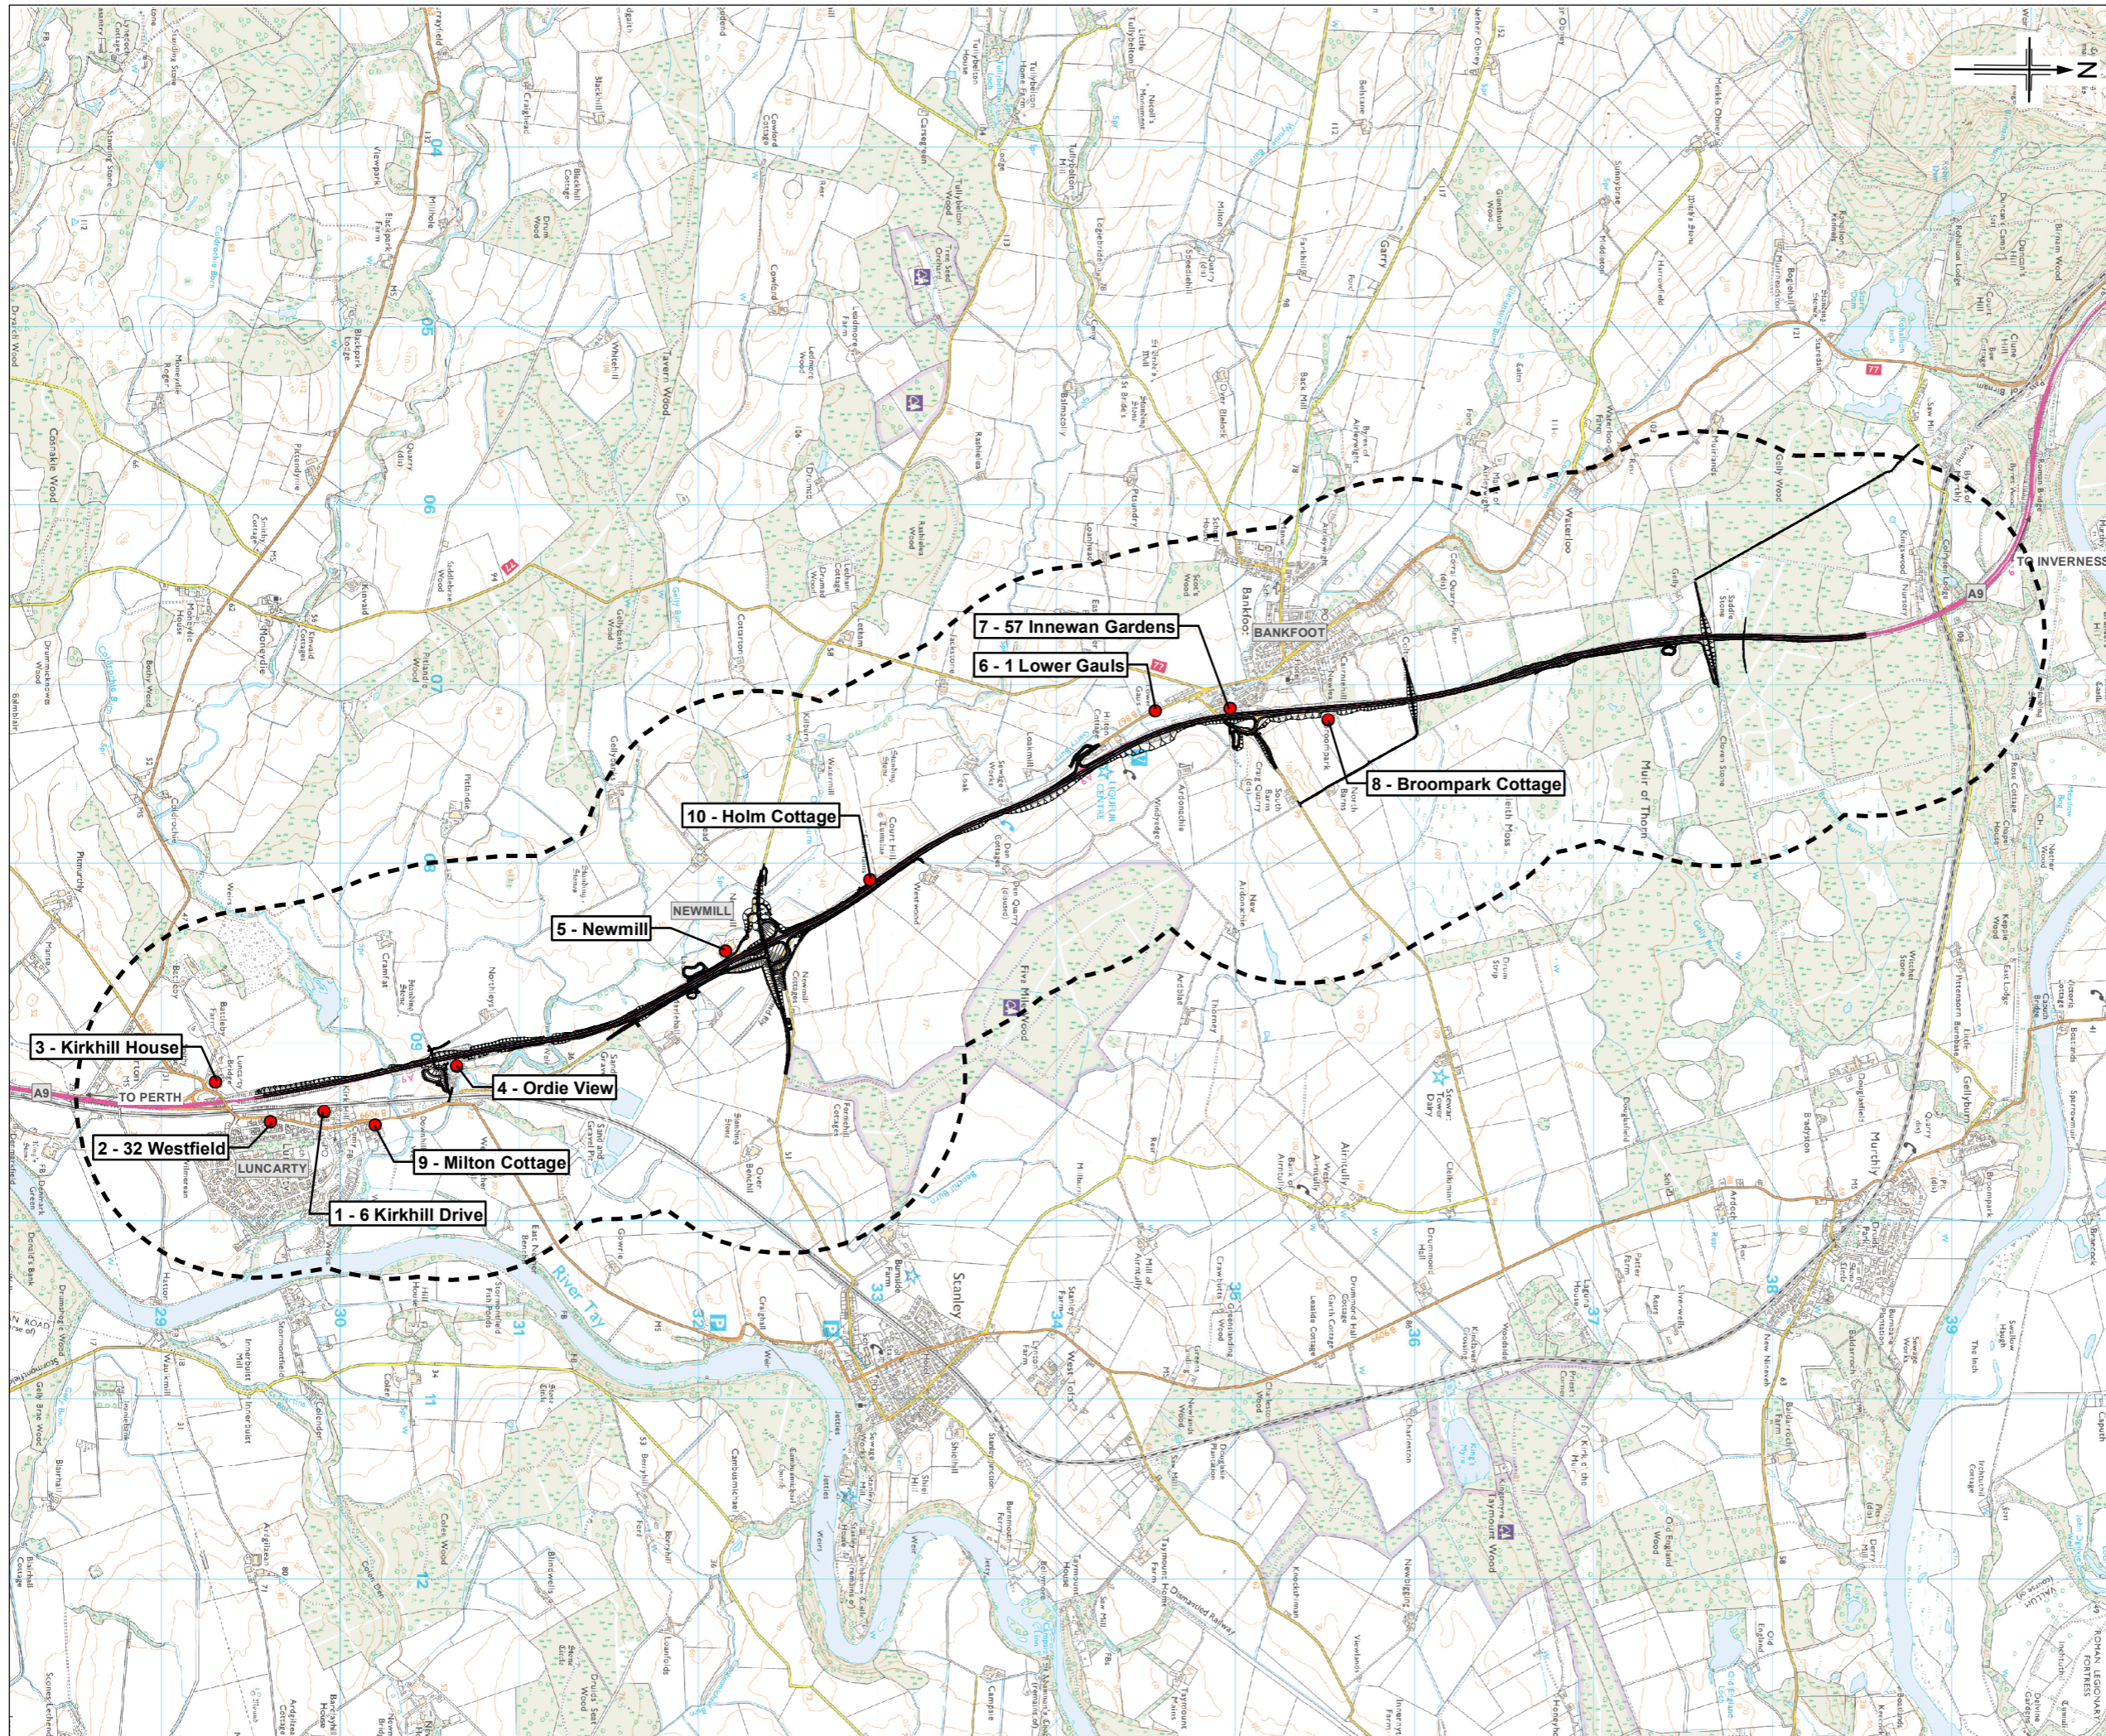

- Legend**
- Proposed Scheme (DMRB Stage 3 Design)
 - Noise and Vibration Study Area
 - Sample Receptor Location

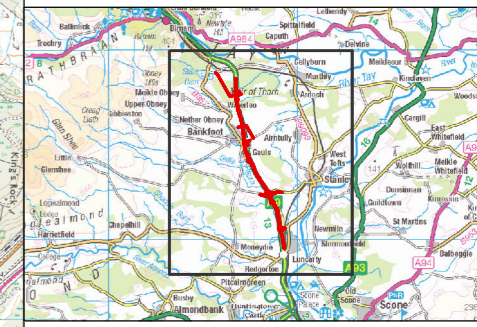

| | | | | | | |
|------|----------|---------------------|-------|---------|-------|--------|
| 0 | MAR 2014 | ES Publication | JenC | MW | RB | AG |
| Rev. | Date | Purpose of revision | Drawn | Checked | Rev'd | Appr'd |



| | | | | | |
|----------------|-------------|--|--|--------------|--|
| Drawing Title | | Location Plan - Sample Noise Receptors | | SHEET 1 of 1 | |
| Drawing Status | | FINAL | | | |
| Scale @A3 | 1:35,000 | DO NOT SCALE | | | |
| Jacobs No. | B1557602 | | | | |
| Client No. | | | | | |
| Drawing No. | FIGURE 15.2 | | | Rev 0 | |

Reproduced by permission of Ordnance Survey on behalf of HMSO. © Crown copyright and database right 2013. All rights reserved. Ordnance Survey Licence number 100046668.



This drawing is not to be used in whole or in part other than for the intended purpose and project as defined on this drawing. Refer to the contract for full terms and conditions.