

O&M Works, including the private access track and associated features from back of verge to back of verge to a depth to include associated drainage and road box until the time when responsibility for such road and associated features are or have been transferred to the relevant owner of the private access track, shown hatched in Lilac including the Lilac line


Limit of Land Made Available by the Scottish Ministers for the O&M Works, including the local authority road and associated features from back of verge to back of verge to a depth to include associated drainage and road box until the time when responsibility for such road and associated features are or have been transferred to the Local Authority - where access will be subject to restrictions due to SGN Diversionary Works, shown cross-hatched in Green including the Green line


Limit of Land Made Available by the Scottish Ministers for the O&M Works as Servitude over Network Rail operational land for the construction and maintenance of bridge works and roadworks, including the Local Authority road and associated features from back of verge to back of verge to a depth to include associated drainage and road box until the time when responsibility for such road and associated features are or have been transferred to the Local Authority - where access will be subject to restrictions due to SGN Diversionary Works, shown cross-hatched in Purple including the Purple line

11	to S/B M74 (sheet 17)		CF	GG	PE	Jun
10	Mid Shawhead Farm access restriction amended (sheet 4) and Bredisholm Road hatch added (sheet 2)	RH	GG	PE	Jun	
09	Hatch Updated		CF	GG	PE	Мау
08	SGN Consents and Key Updated		СР	GG	PE	Apr
07	Hatching on Key updated	СН	GG	MB	Oct	
06	Response to Dialogue queries	RH	GG	MB	Aug	
	ased on Ordnance Survey material with the permission of Ordnance	ENGI	NEER			

RH GG MB July 12 This

	RH	GG	MB	Jun 12	Copyright. Unauthorised reproduction infringes Crown copyright and may lead to prosecution or civil proceedings. Scottish Executive 100046668 2013				
	RH	GG	MB	Jun 12					
				May 10	DESIGN BY:	(GG	CHECKED BY:	GG
	RH	GG	MB	May 12	DATE:	Apri	il 2013	DATE:	April 2013
	RH	GG	MB	Apr 12	DRAWN BY:	СР		APPROVED BY:	PE
	BY	CHKD	APP'D	DATE	DATE:	Apri	il 2013	DATE:	April 2013
TS					DRAWING STATUS		CONTRACT		

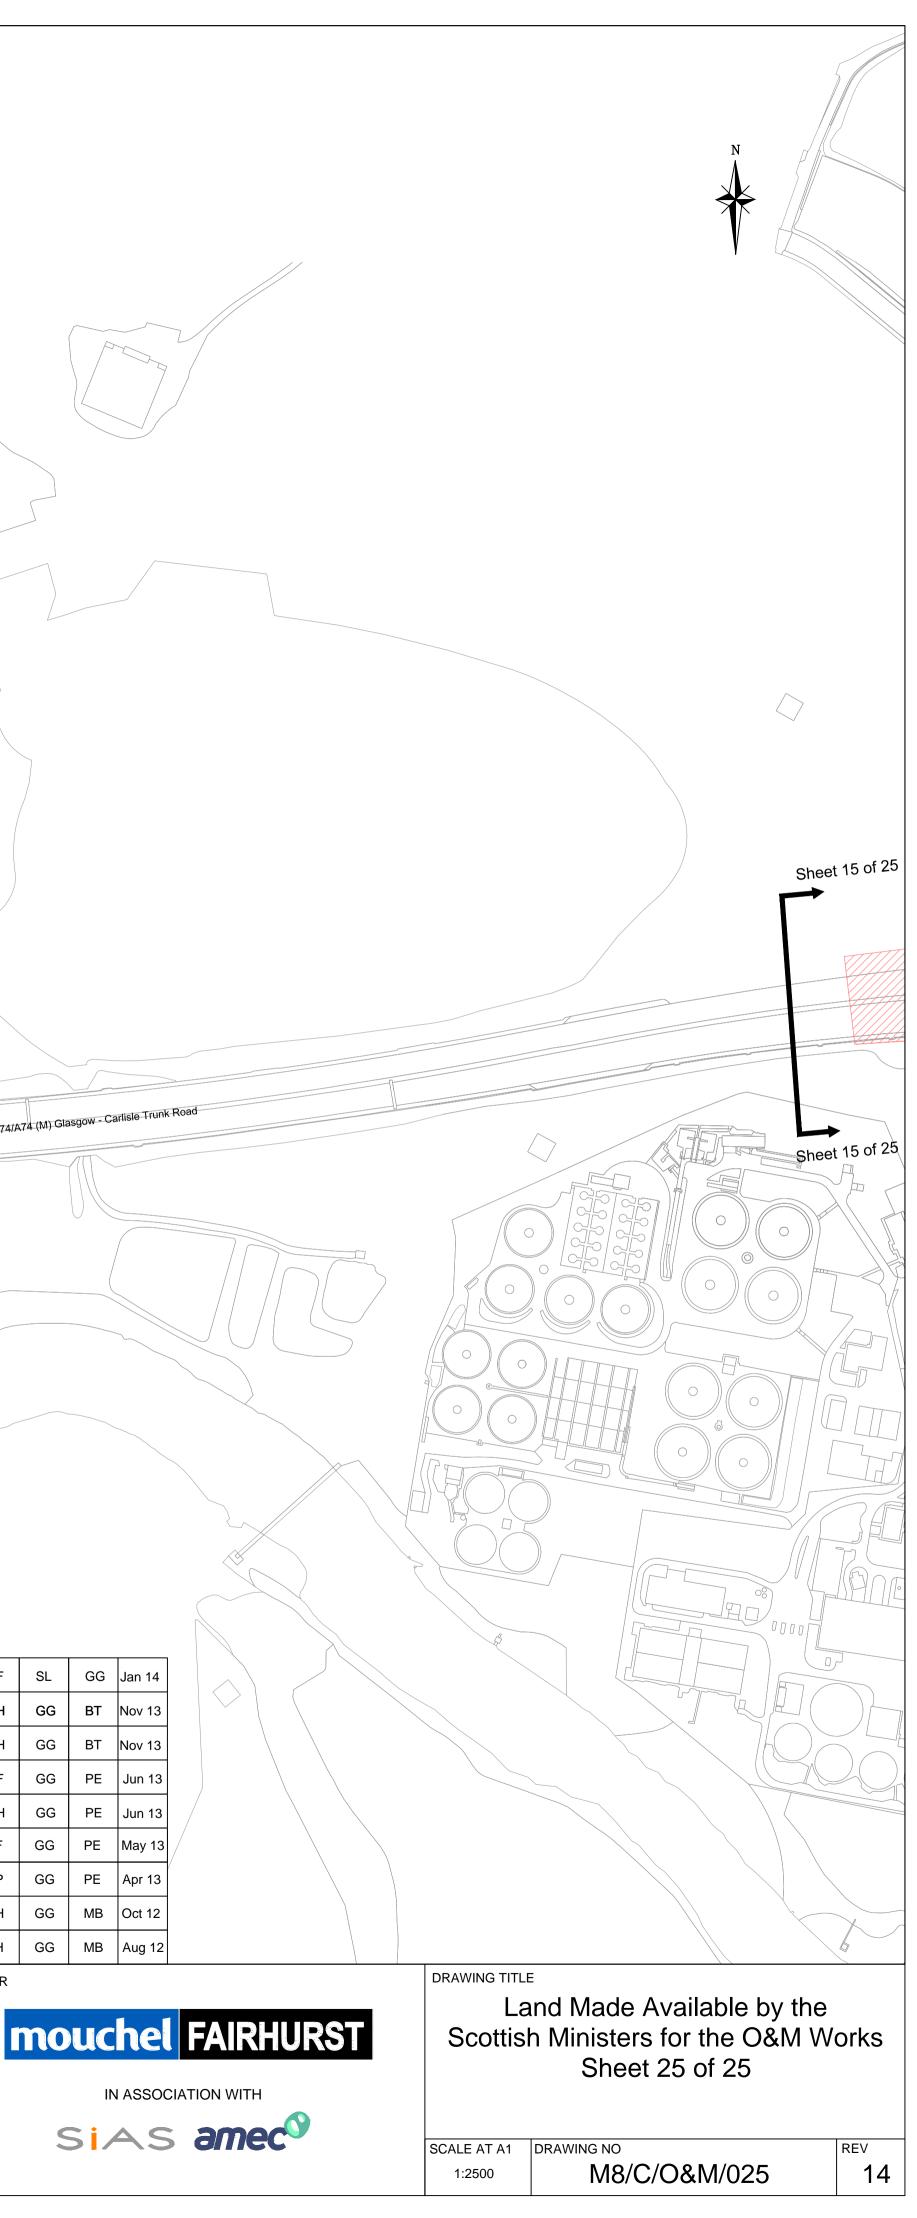

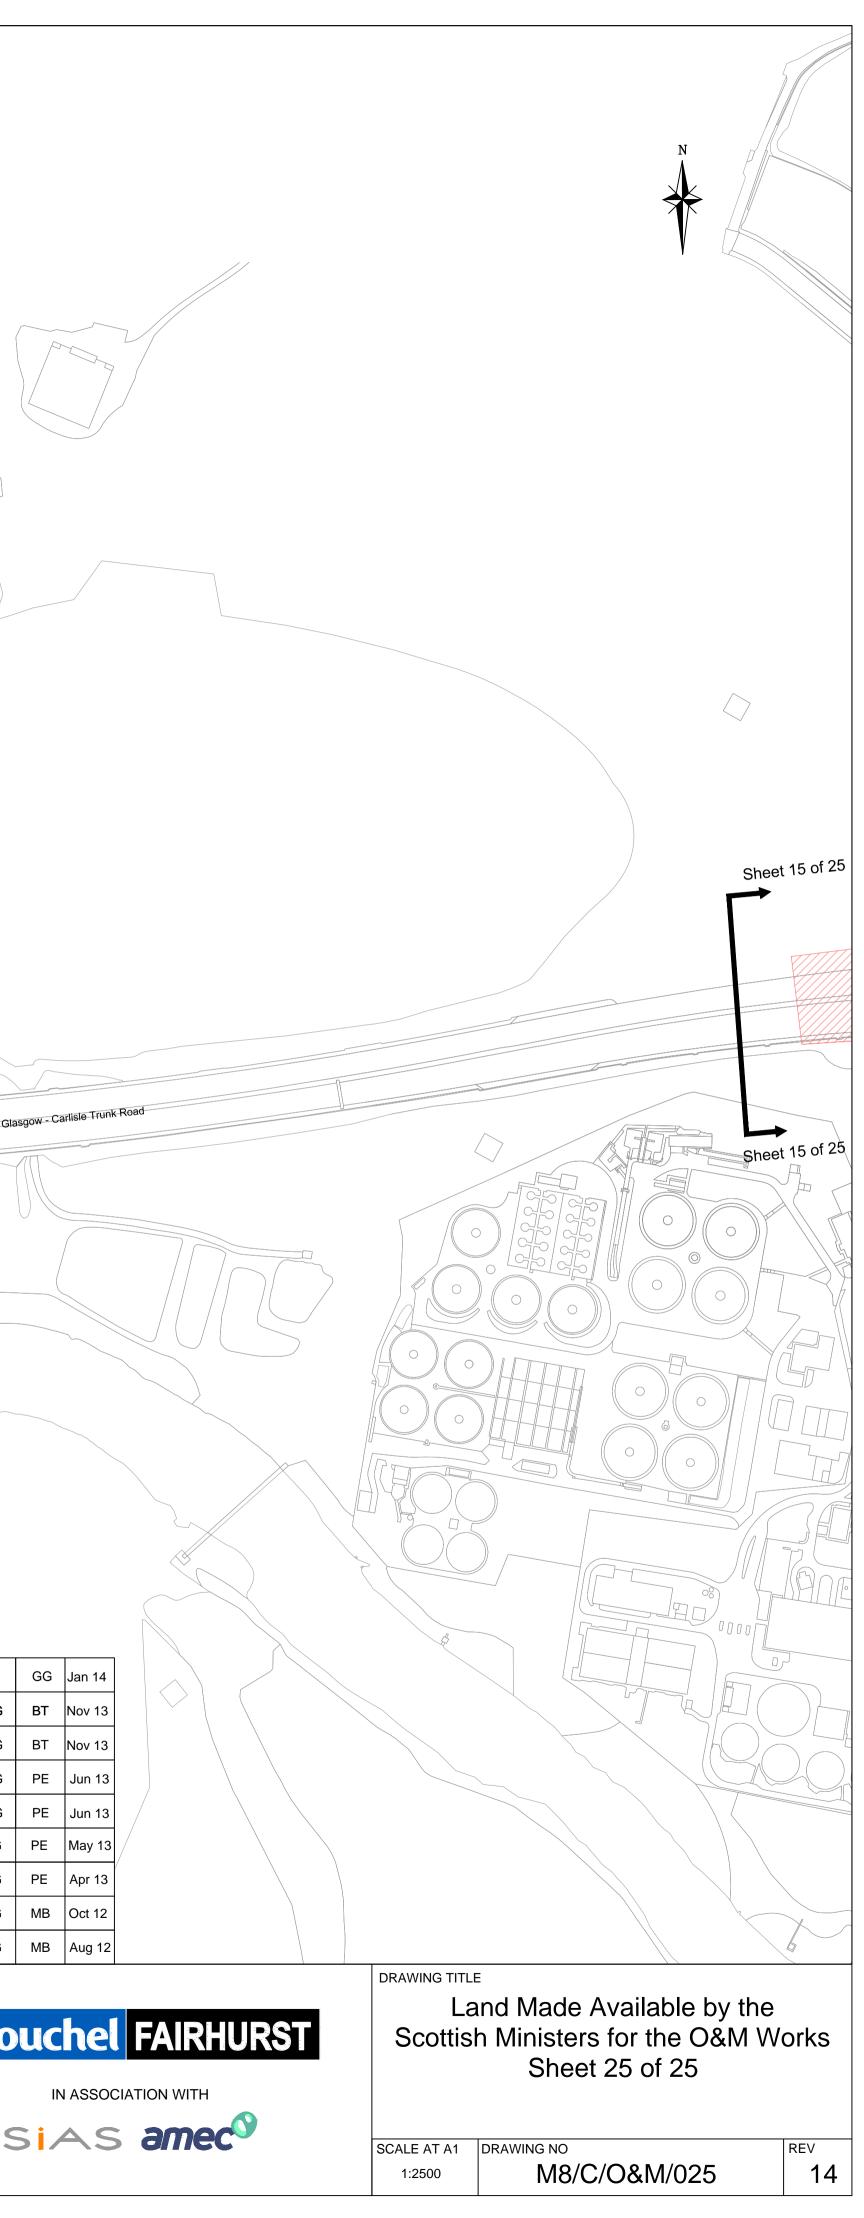

AMENDMENTS


DRAWING STATUS

14

13

12

11

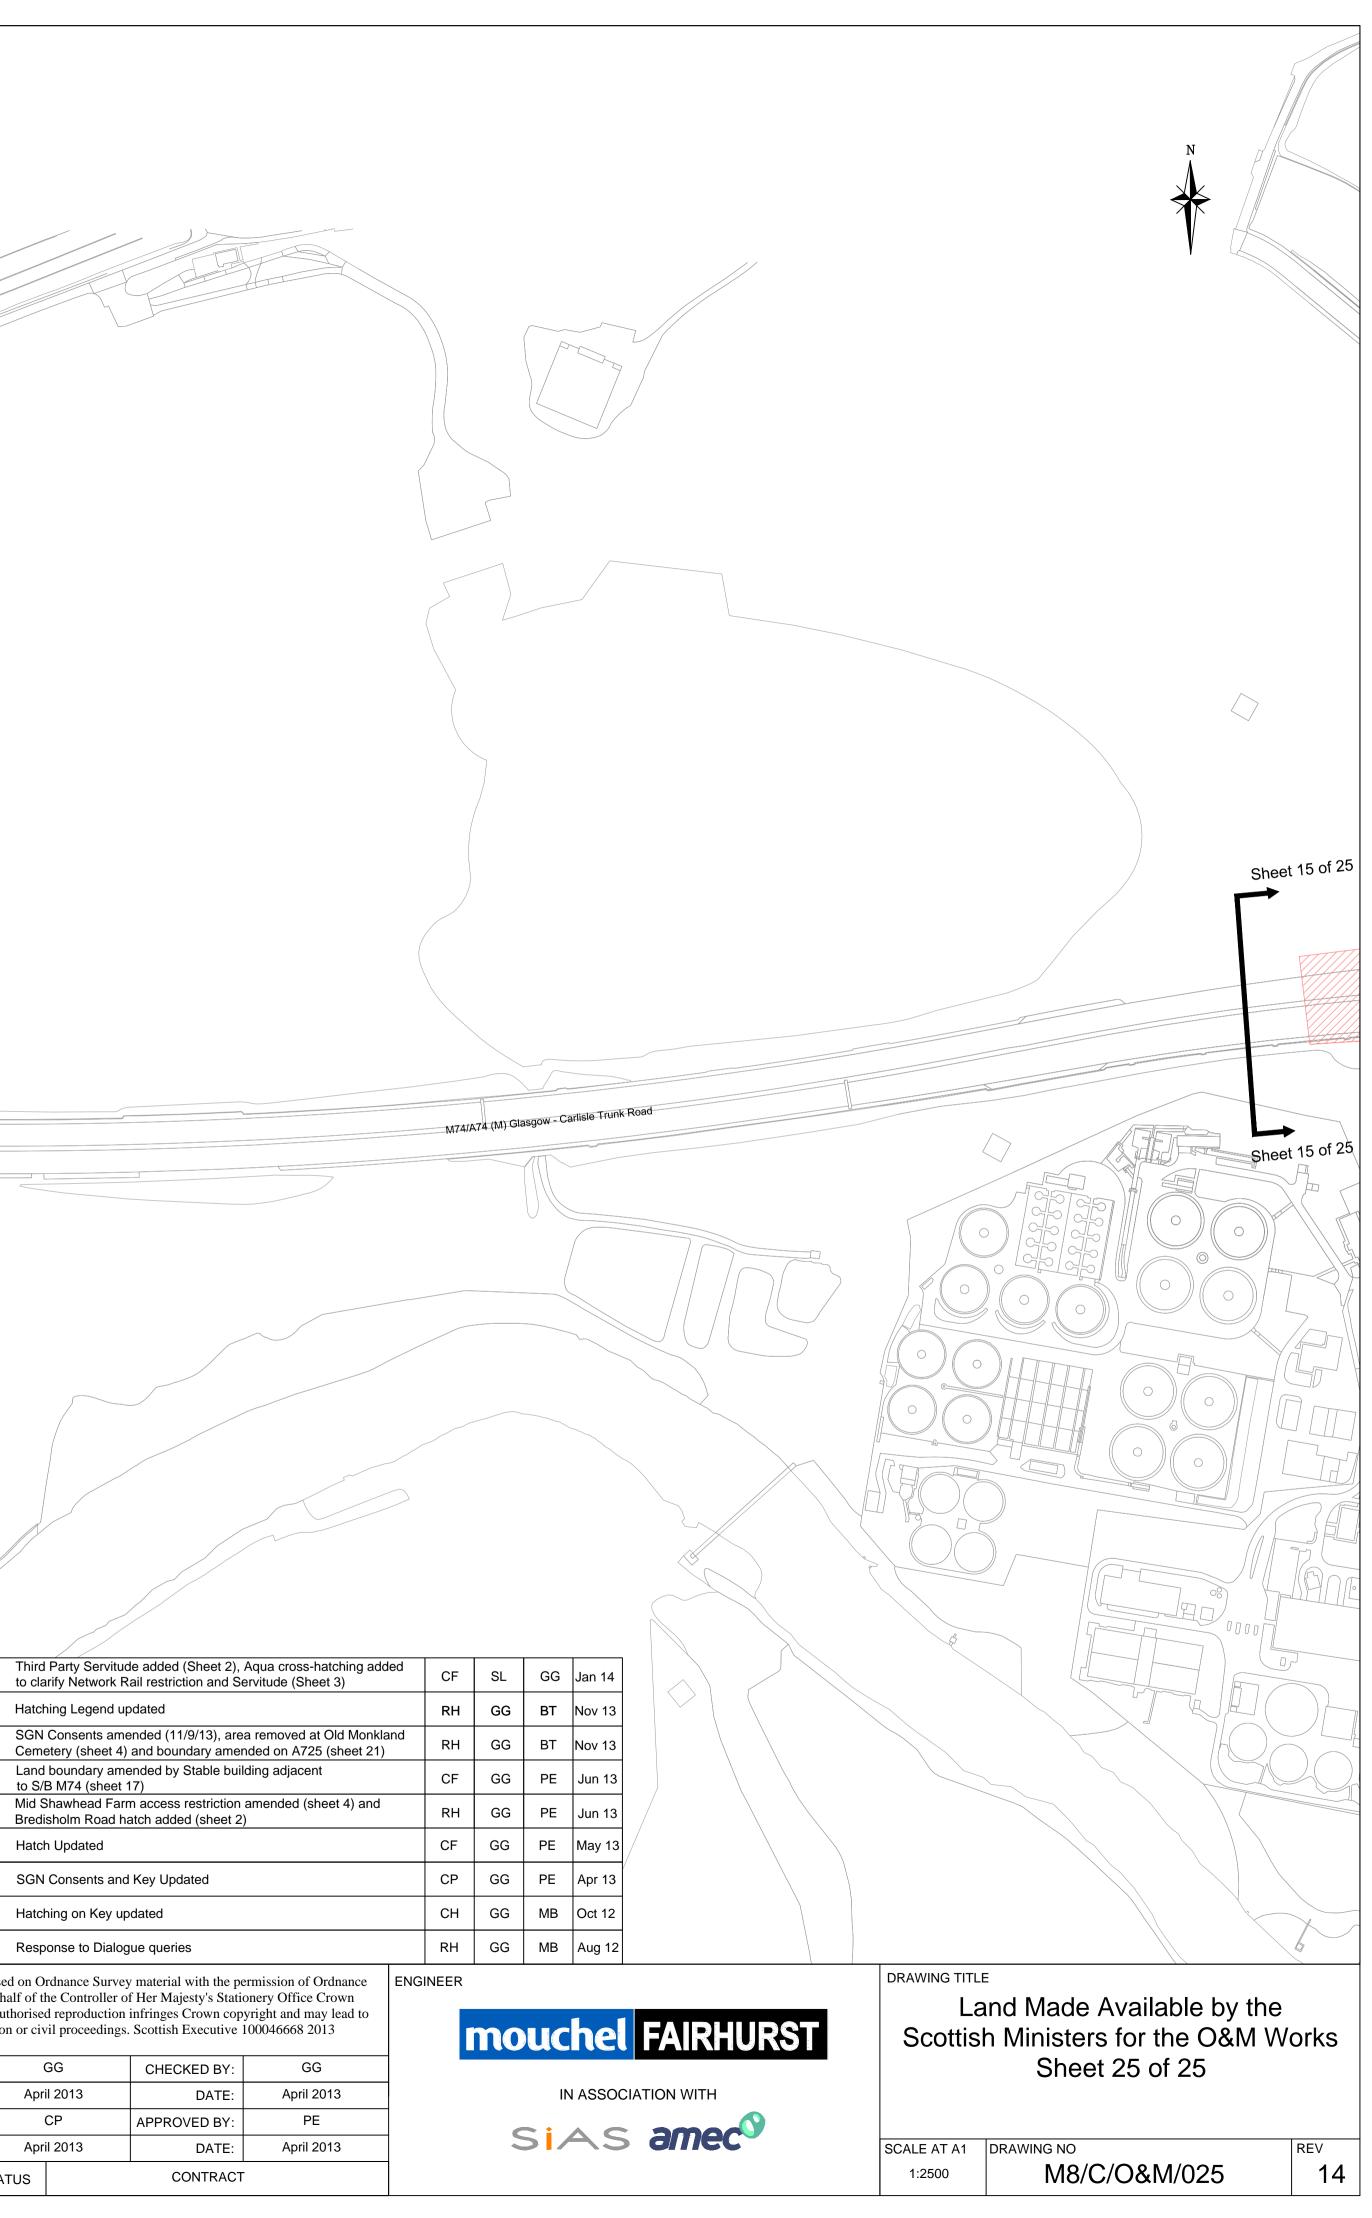

Limit of Land Made Available by the Scottish Ministers for the