


- Biodiversity Net Gain (BNG) & Natural Capital (NC) Enhancement Site Boundary
- Watercourses Riparian Zone
- Watercourse Reaches**
- River MoRPh Condition Class
- Fairly Good
- Moderate

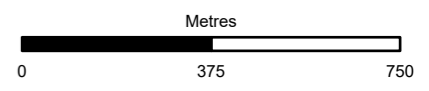

Subsidiary: Authorised and Accepted – Stage 3 Status: A3




Project Title: A83 Rest and Be Thankful




Figure 4.14 - LTS Enhancement Sites BNG Watercourse Reach Plan
Page 1 of 7

Scale: 1:15,000	Drawn: SS	Checked: EW	Approved: LA	Authorised: MR
Document Number: A83AAB-AWJ-EAC-LTS_GEN-DR-VT-000405	Project: A83AAB-AWJ-EAC-LTS_GEN-DR-VT-000405	Originator: [blank]	Volume: [blank]	Revision: C01
Location: [blank]	Type: [blank]	Role: [blank]	Number: [blank]	[blank]

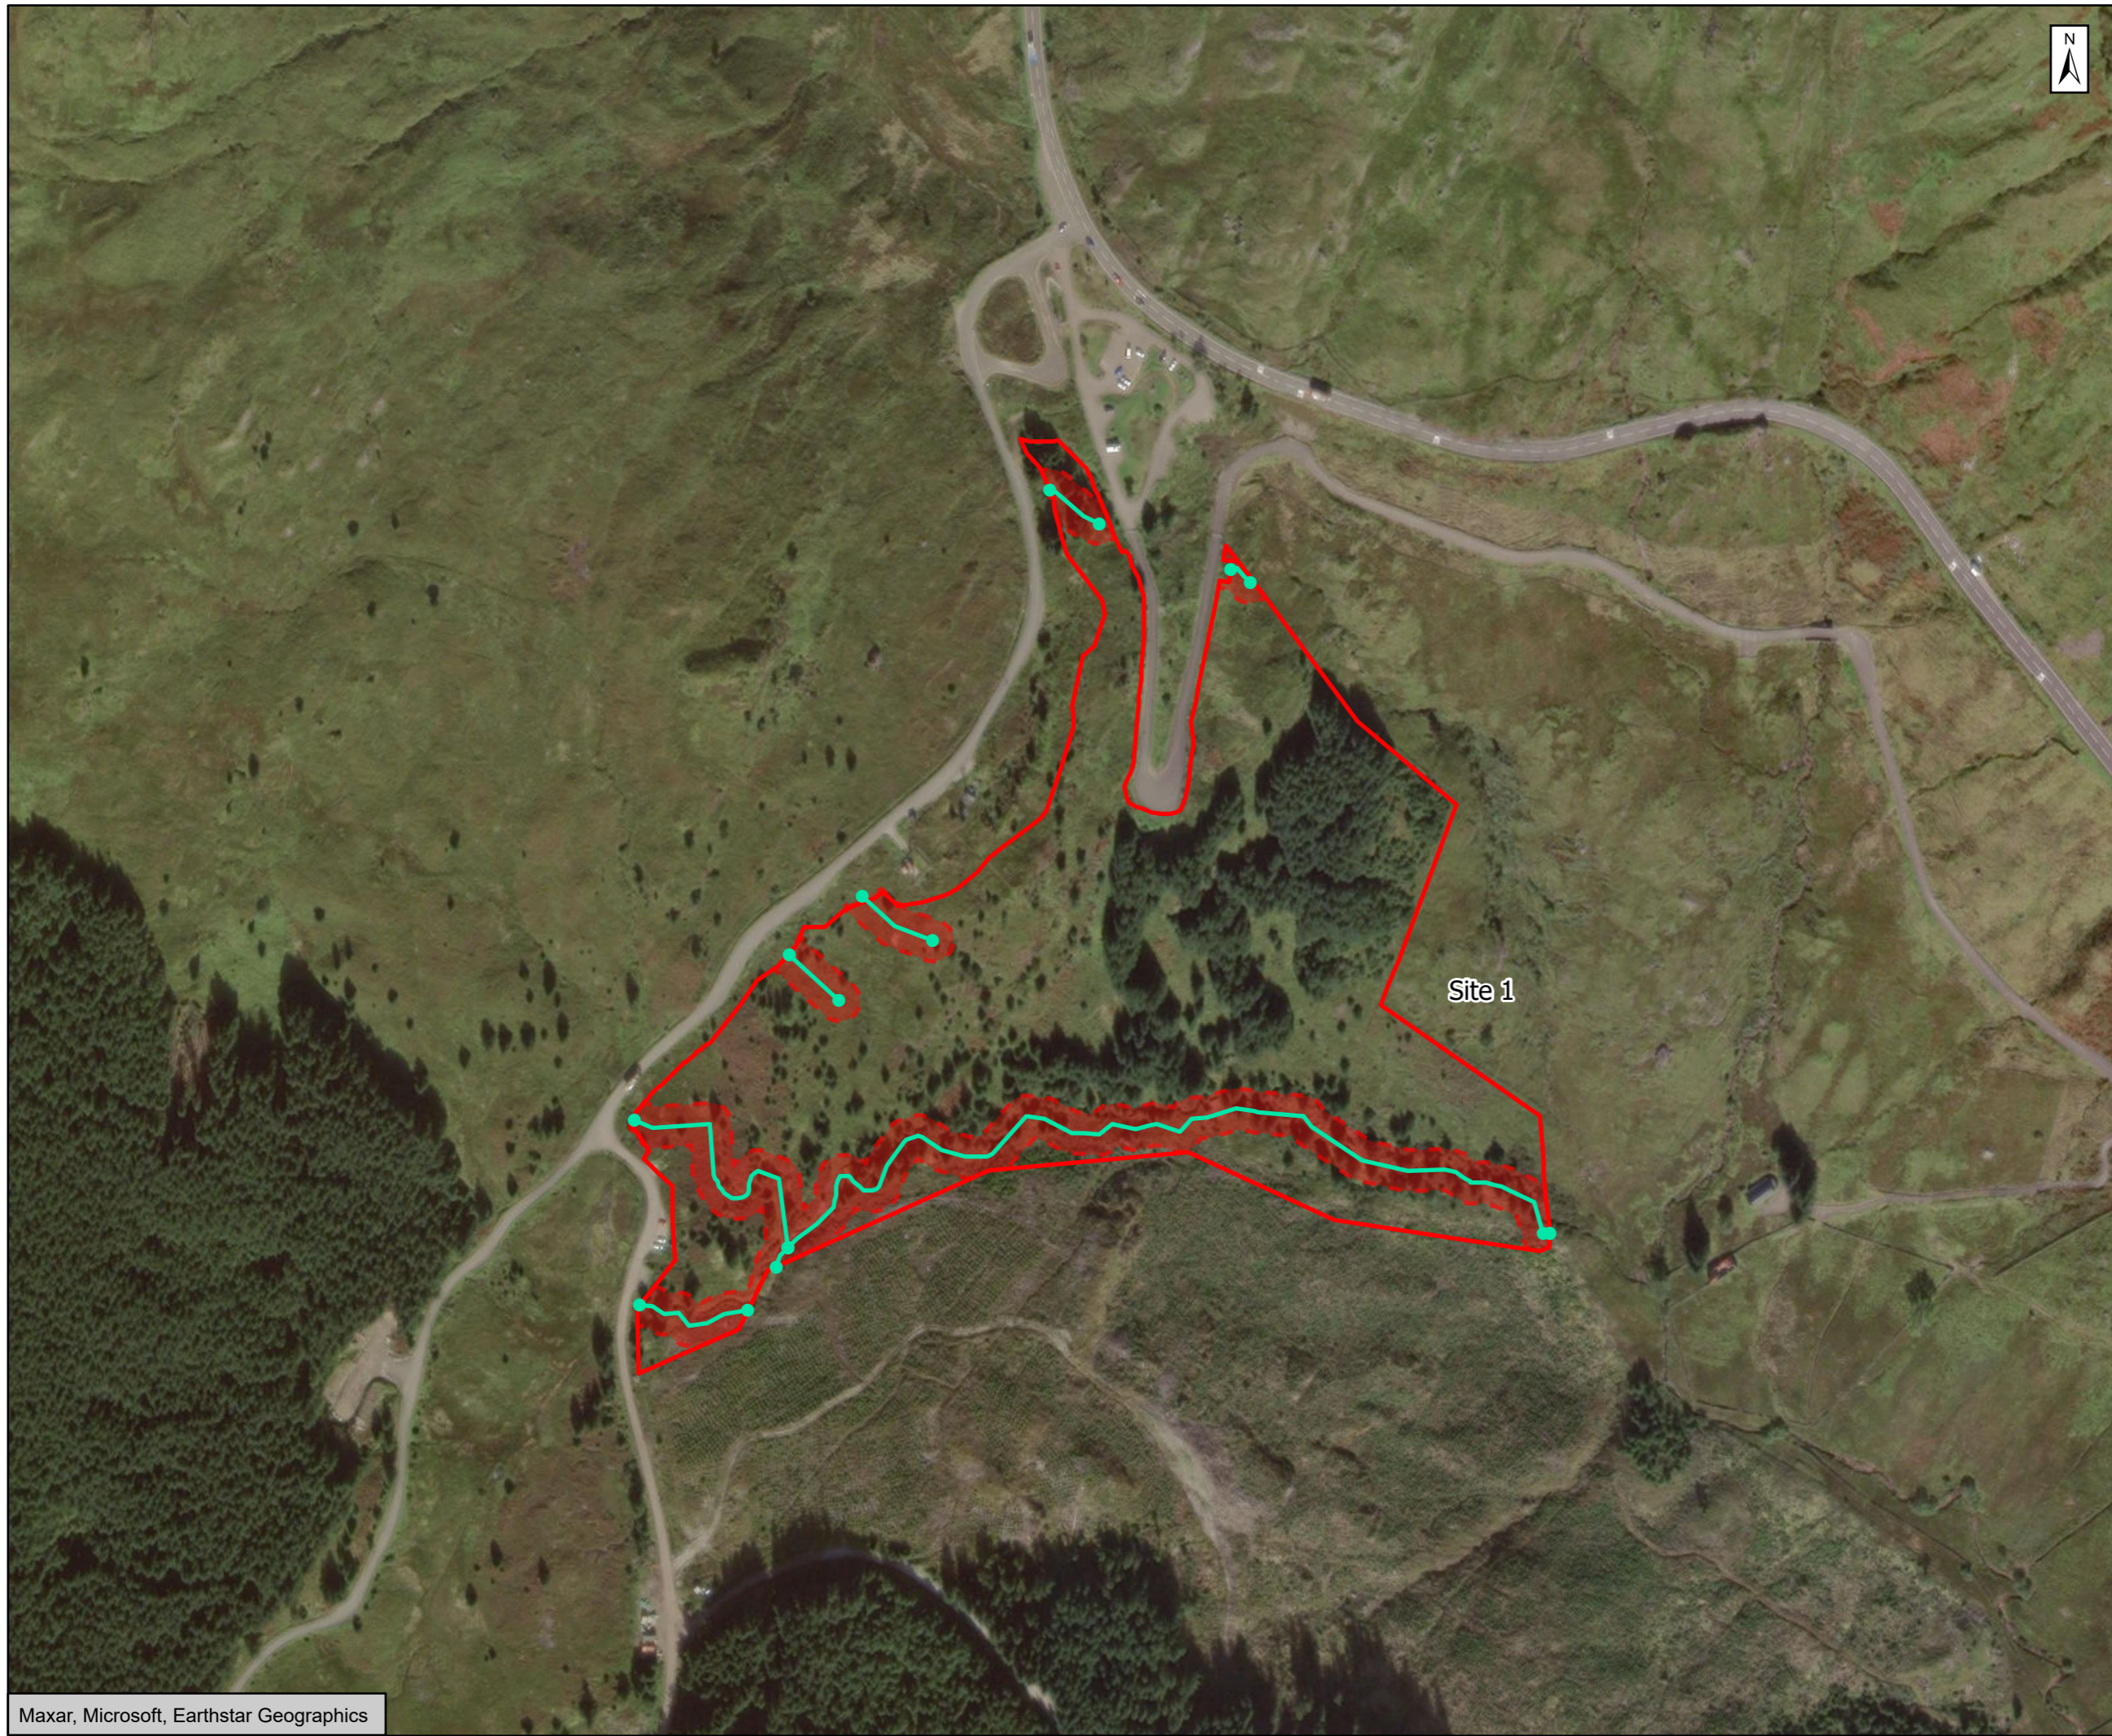

- Biodiversity Net Gain (BNG) & Natural Capital (NC) Enhancement Site Boundary
- Watercourses Riparian Zone
- Watercourse Reaches**
- River MoRPh Condition Class
- Fairly Good

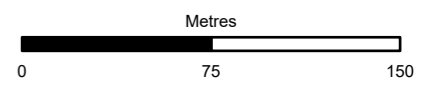

Subsidiary: Authorised and Accepted – Stage 3 Status: A3

Client: **TRANSPORT SCOTLAND**
CÒMHDHAIL ALBA

Project Title: A83 Rest and Be Thankful

AtkinsRéalis

Figure 4.14 -
LTS Enhancement Sites
BNG Watercourse Reach Plan
Page 2 of 7


Scale: 1:3,000	Drawn: SS	Checked: EW	Approved: LA	Authorised: MR
Document Number: A83AAB-AWJ-EAC-LTS_GEN-DR-VT-000405	Project: A83AAB-AWJ-EAC-LTS_GEN-DR-VT-000405	Originator: A83AAB-AWJ-EAC-LTS_GEN-DR-VT-000405	Volume: A83AAB-AWJ-EAC-LTS_GEN-DR-VT-000405	Revision: C01
Location:	Type:	Role:	Number:	



Site 3a



- Biodiversity Net Gain (BNG) & Natural Capital (NC) Enhancement Site Boundary
- Watercourses Riparian Zone
- Watercourse Reaches**
- River MoRPh Condition Class
- Fairly Good

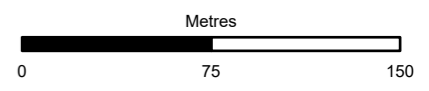

Subsidiary: Authorised and Accepted – Stage 3 Status: A3


Client: **TRANSPORT SCOTLAND**
CÒMHDHAIL ALBA

Project Title: A83 Rest and Be Thankful


AtkinsRéalis WSP

Figure 4.14 - LTS Enhancement Sites
BNG Watercourse Reach Plan
Page 3 of 7

Scale: 1:3,000	Drawn: SS	Checked: EW	Approved: LA	Authorised: MR
Document Number: A83AAB-AWJ-EAC-LTS_GEN-DR-VT-000405	Project: A83AAB-AWJ-EAC-LTS_GEN-DR-VT-000405	Originator: C01	Volume: C01	Revision: C01
Location:	Type:	Role:	Number:	

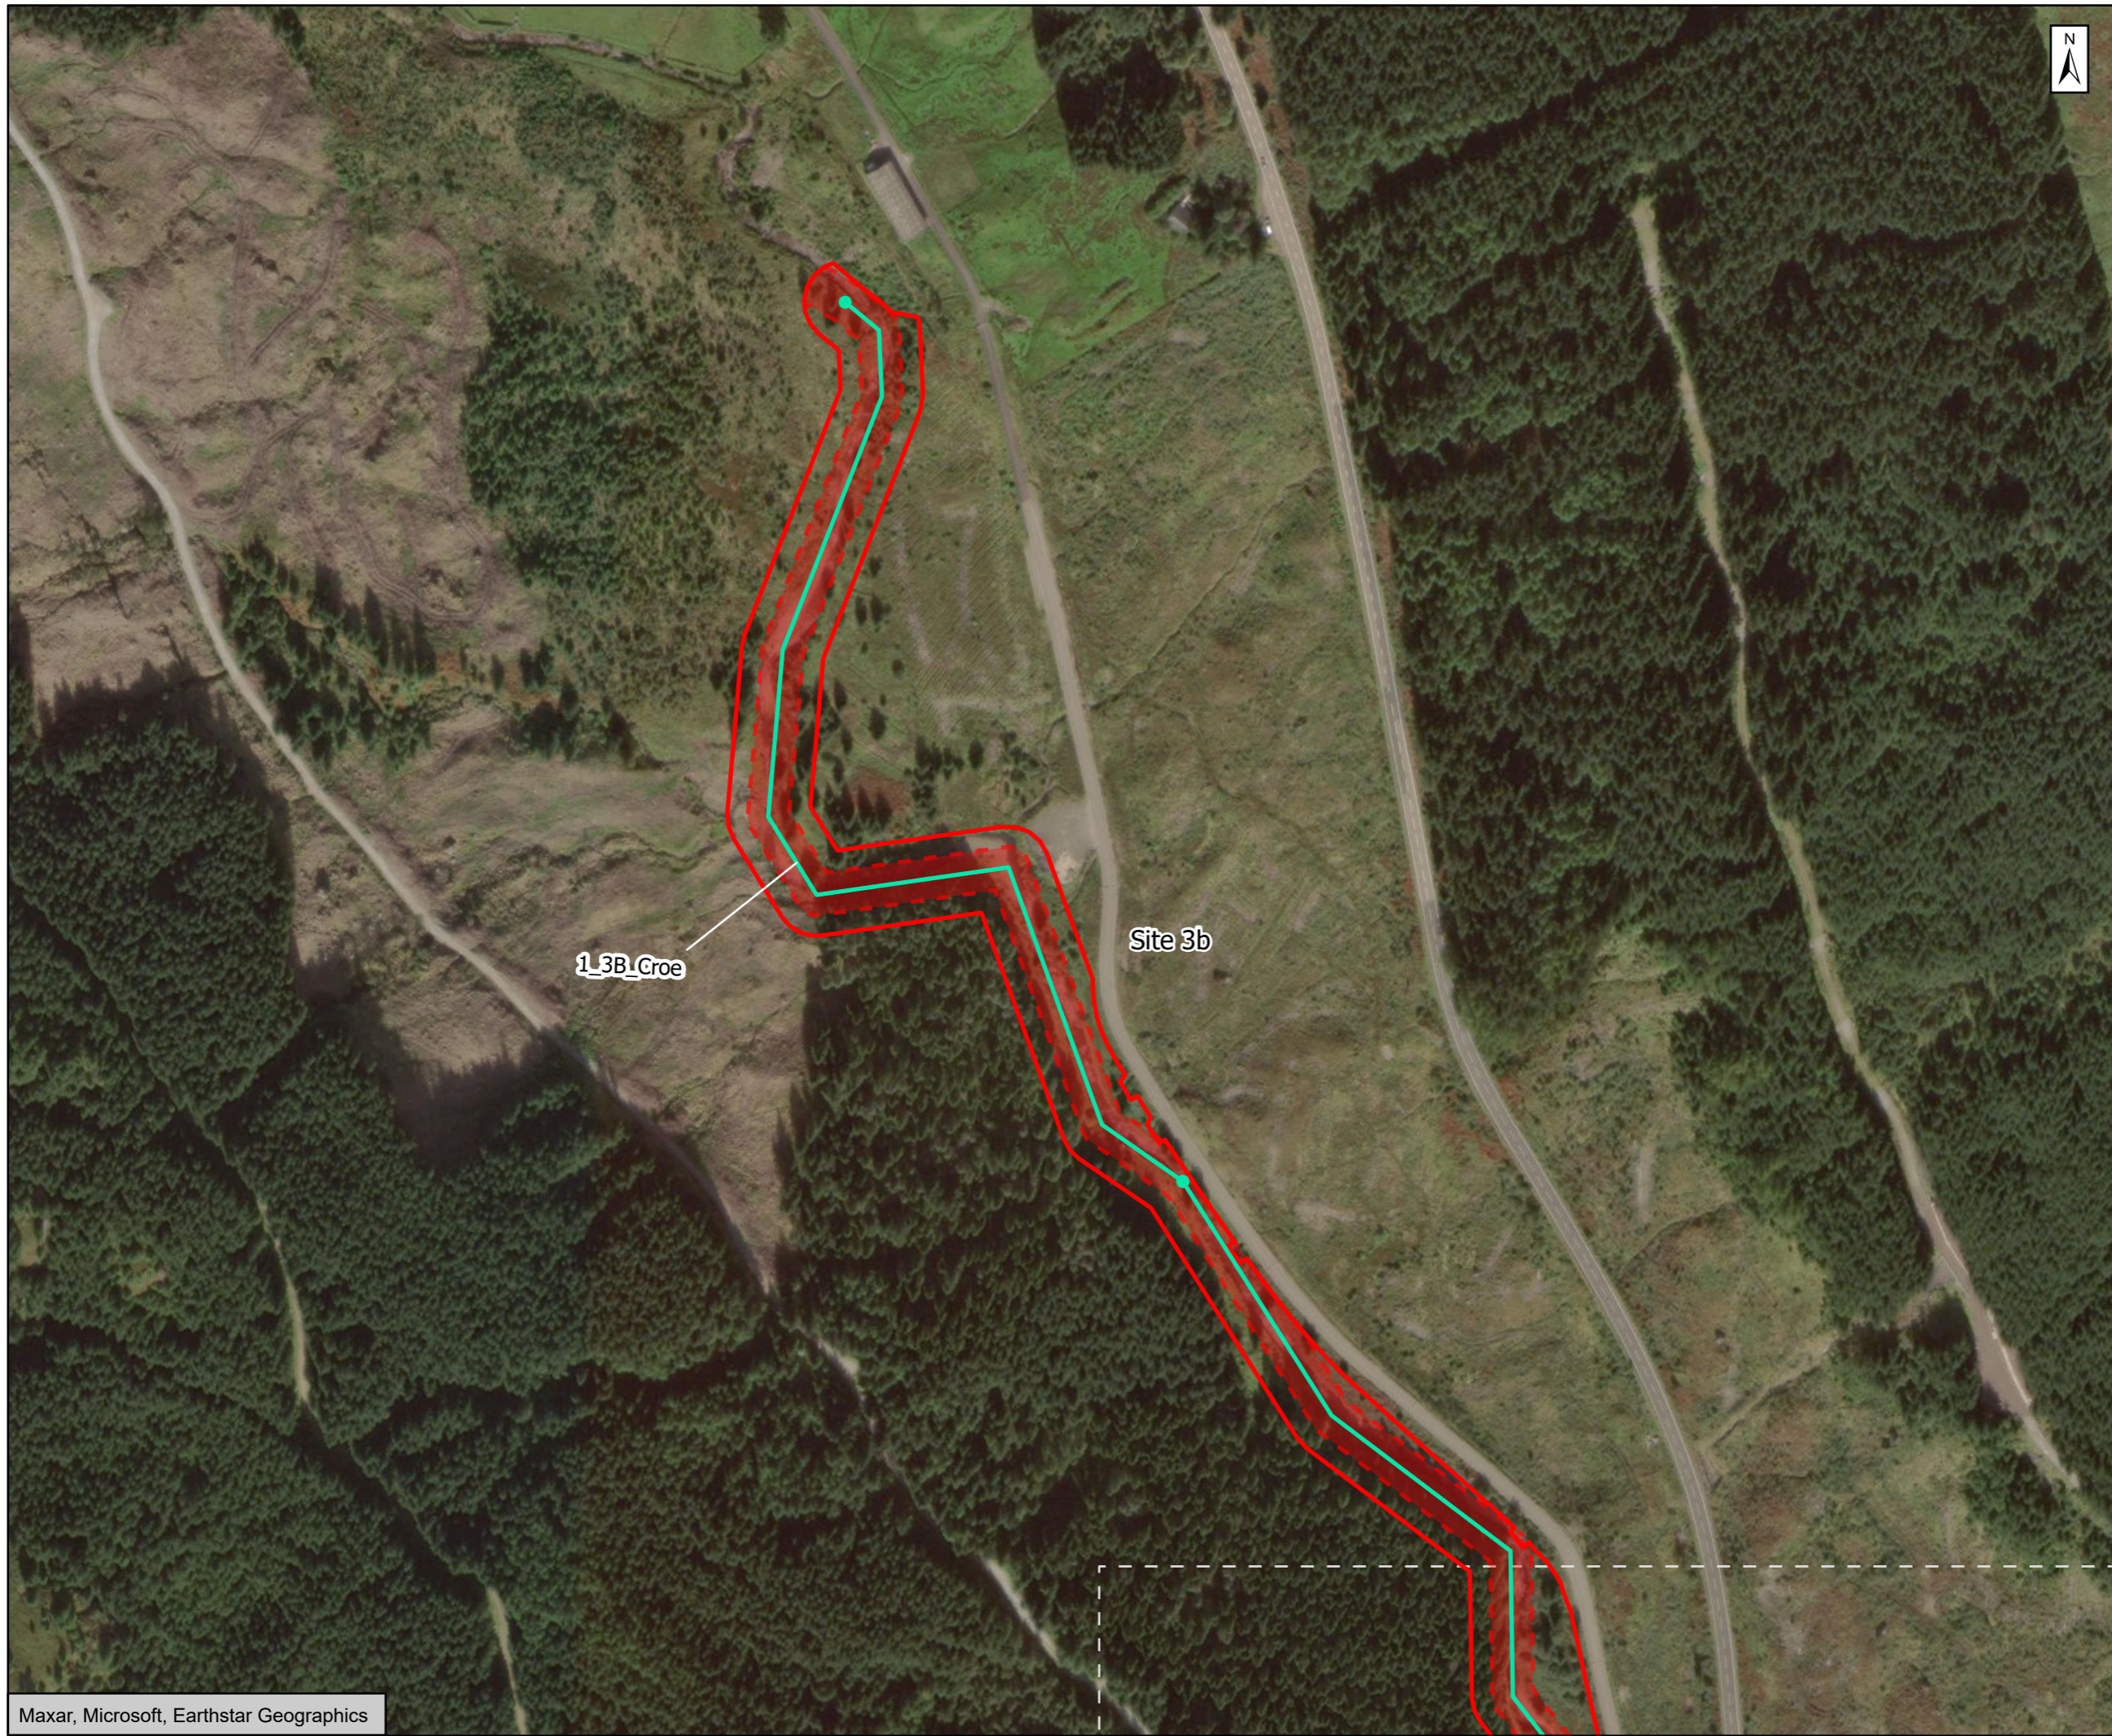

- Biodiversity Net Gain (BNG) & Natural Capital (NC) Enhancement Site Boundary
- Watercourses Riparian Zone
- Watercourse Reaches**
- River MoRPh Condition Class
- Fairly Good

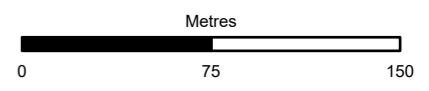

Subsidiary: Authorised and Accepted – Stage 3 Status: A3



Project Title: A83 Rest and Be Thankful

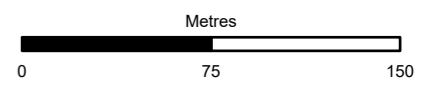


Figure 4.14 - LTS Enhancement Sites BNG Watercourse Reach Plan Page 4 of 7

Scale: 1:3,000	Drawn: SS	Checked: EW	Approved: LA	Authorised: MR
Document Number: A83AAB-AWJ-EAC-LTS_GEN-DR-VT-000405	Project: A83AAB-AWJ-EAC-LTS_GEN-DR-VT-000405	Originator: EW	Volume: LA	Revision: C01
Location:	Type:	Role:	Number:	



- ▭ Biodiversity Net Gain (BNG) & Natural Capital (NC) Enhancement Site Boundary
- ▨ Watercourses Riparian Zone
- Watercourse Reaches**
- River MoRPh Condition Class
- Fairly Good
- Moderate



Subsidiary: Authorised and Accepted – Stage 3 Status: A3

Client: **TRANSPORT SCOTLAND**
CÒMHDHAIL ALBA

Project Title: A83 Rest and Be Thankful

AtkinsRéalis

Figure 4.14 -
LTS Enhancement Sites
BNG Watercourse Reach Plan
Page 5 of 7

Scale: 1:3,000	Drawn: SS	Checked: EW	Approved: LA	Authorised: MR
Document Number: A83AAB-AWJ-EAC-LTS_GEN-DR-VT-000405	Project: A83AAB-AWJ-EAC-LTS_GEN-DR-VT-000405	Originator: [blank]	Volume: [blank]	Revision: C01
Location: [blank]	Type: [blank]	Role: [blank]	Number: [blank]	[blank]





- Biodiversity Net Gain (BNG) & Natural Capital (NC) Enhancement Site Boundary
- Watercourses Riparian Zone

Watercourse Reaches

River MoRPh Condition Class

- Fairly Good
- Moderate

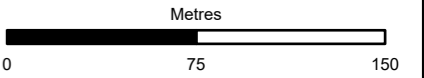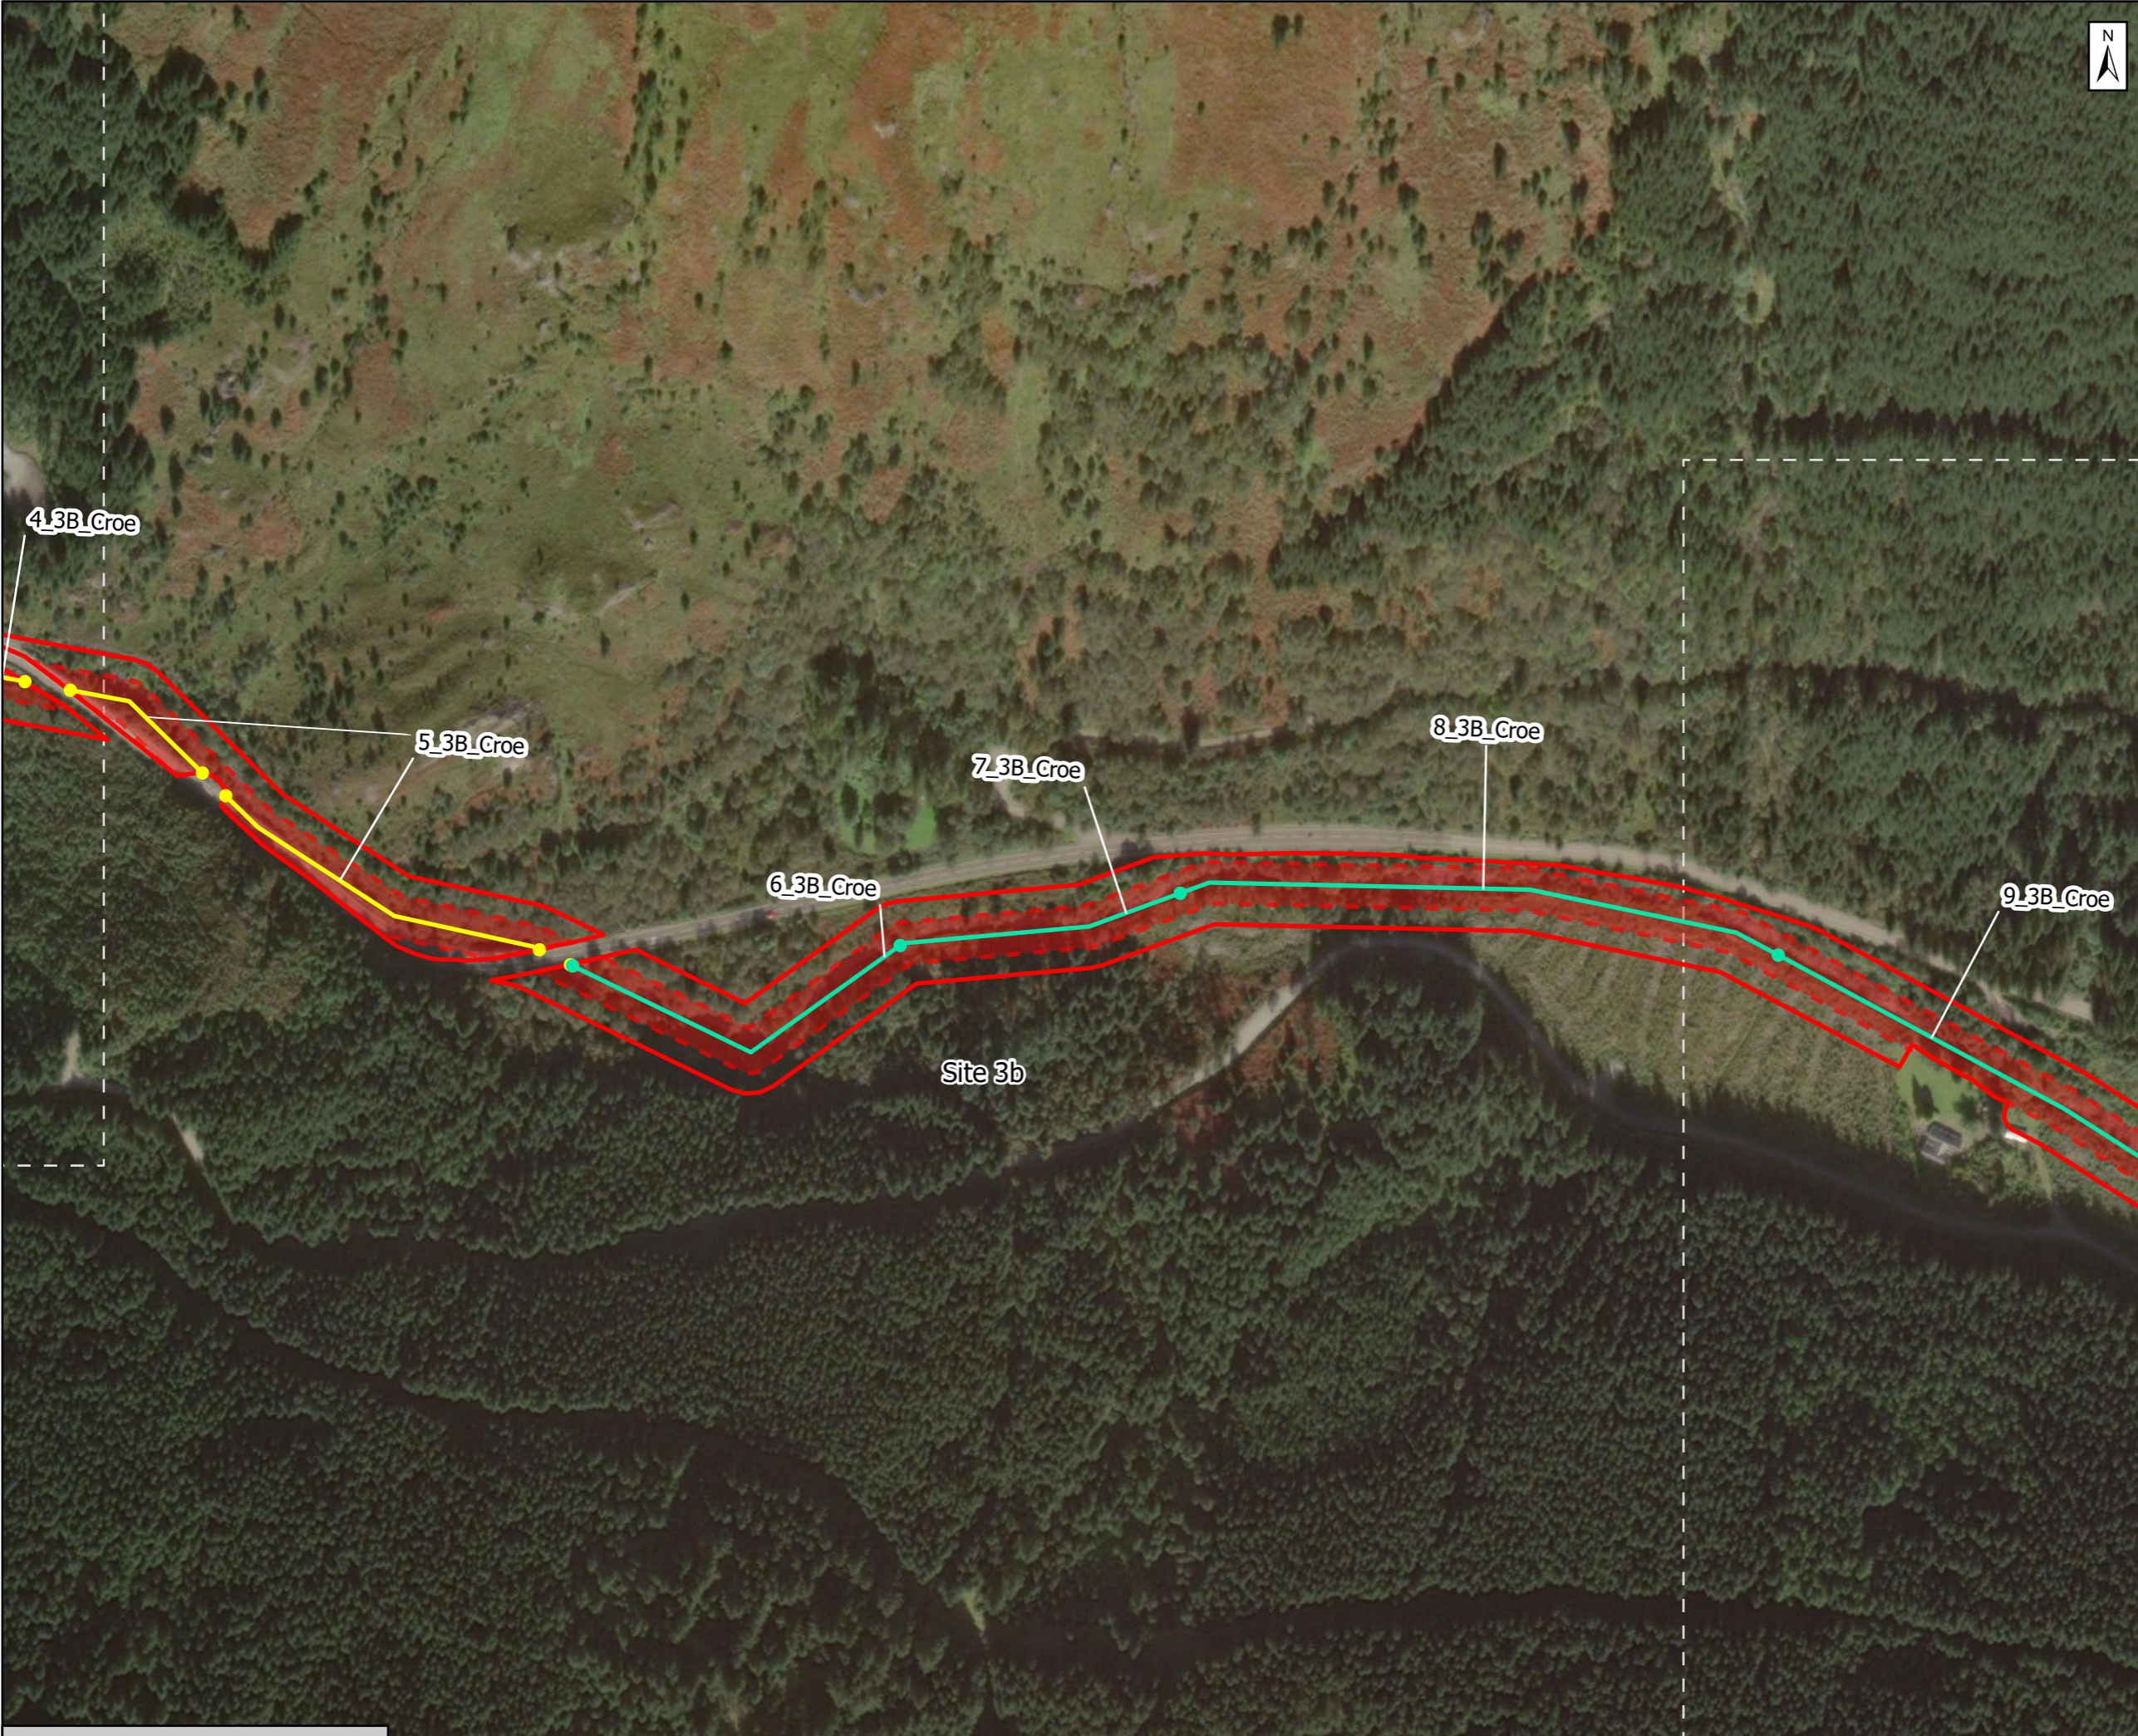

Subsidiary	Authorised and Accepted – Stage 3	Status	A3
------------	-----------------------------------	--------	----

Client

TRANSPORT SCOTLAND
CÒMHDHAIL ALBA


Project Title
A83 Rest and Be Thankful

Title
Figure 4.14 -
LTS Enhancement Sites
BNG Watercourse Reach Plan
Page 6 of 7

Scale	1:3,000	Drawn	SS	Checked	EW	Approved	LA	Authorised	MR
Document Number	Project Originator Volume A83AAB-AWJ-EAC-LTS_GEN-DR-VT-000405							Revision	C01
Location	Type	Role	Number						



- Biodiversity Net Gain (BNG) & Natural Capital (NC) Enhancement Site Boundary
- Watercourses Riparian Zone
- Watercourse Reaches**
- River MoRPh Condition Class
- Fairly Good

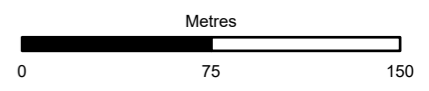

Subsidiary	Authorised and Accepted – Stage 3	Status	A3
------------	-----------------------------------	--------	----



Project Title
A83 Rest and Be Thankful



Figure 4.14 -
LTS Enhancement Sites
BNG Watercourse Reach Plan
Page 7 of 7

Scale	1:3,000	Drawn	SS	Checked	EW	Approved	LA	Authorised	MR
Document Number	A83AAB-AWJ-EAC-LTS_GEN-DR-VT-000405							Revision	C01
Project	Originator	Volume	Location	Type	Role	Number			