

Proposed Scheme Boundary (excl. Natural Capital & Biodiversity Net Gain)

LTS Design

- Berm
- Catch Pit
- Debris Trap
- Drainage CKDU
- Earthwork Slope - Cut
- Earthwork Slope - Fill
- Footway/Cycleway
- Kerbs
- Pavement
- Retaining Wall
- Traffic Island
- Verges

Argyll & Bute Council - A83 Corridor Private Water Supplies

- Scoped In
- Scoped Out

Drainage Network Outfall Locations

- Trunk Road Outfall
- NMU Outfall

Drainage Pipework

- Carrier Pipe
- Combined Kerb and Drainage
- Ditch
- Filter/Carrier Drain
- Filter Drain
- Watercourses

Drainage SuDS

- Detention Basin
- Earthwork Slope - Fill
- Verges

Metres

0 150 300 450 600 750

Authorised and Accepted - Stage 3 A3




Project Title
A83 Rest and Be Thankful



Figure 19.3
The Proposed Scheme
and Watercourses
Page 1 of 4

| | | | | |
|--|-----------------------------|-----------------|-----------------|----------------|
| Scale: 1:15,000 | Drawn: KK | Checked: GO | Approved: SB | Authorised: MR |
| Document Number: A83AAB-AWJ-EAC-LTS_GEN-DR-VT-000414 | Project Originator: [Blank] | Volume: [Blank] | Revision: C01 | |
| Location: [Blank] | Type: [Blank] | Role: [Blank] | Number: [Blank] | |

Reproduced by permission of Ordnance Survey on behalf of HMSO. © Crown copyright and database right 2024. All rights reserved. Ordnance Survey License number 100046668

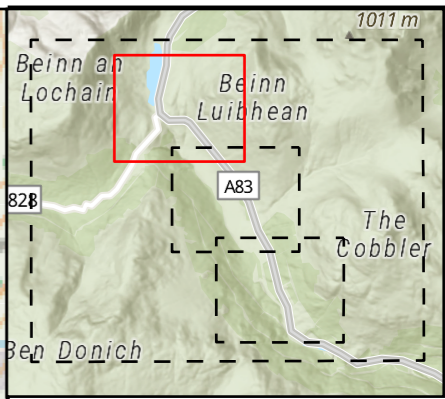

Proposed Scheme Boundary (excl. Natural Capital & Biodiversity Net Gain)

LTS Design

- Berm
- Catch Pit
- Debris Trap
- Earthwork Slope - Cut
- Earthwork Slope - Fill
- Footway/Cycleway
- Kerbs
- Pavement
- Retaining Wall
- Traffic Island
- Verges

Argyll & Bute Council - A83 Corridor Private Water Supplies

- Scoped In
- Scoped Out

Drainage Network Outfall Locations

- Trunk Road Outfall
- NMU Outfall

Drainage Pipework

- Carrier Pipe
- Combined Kerb and Drainage
- Ditch
- Filter/Carrier Drain
- Filter Drain
- Watercourses

Metres

0 50 100 150 200 250

Authorised and Accepted - Stage 3 A3





A83 Rest and Be Thankful



Figure 19.3
The Proposed Scheme
and Watercourses
Page 2 of 4

| | | | | | | | | | |
|-----------------|-------------------------------------|--------|--------|---------|----|----------|----|------------|-----|
| Scale | 1:5,000 | Drawn | KK | Checked | GO | Approved | SB | Authorised | MR |
| Document Number | A83AAB-AWJ-EAC-LTS_GEN-DR-VT-000414 | | | | | | | Revision | C01 |
| Project | Originator | Volume | | | | | | | |
| Location | Type | Role | Number | | | | | | |

Reproduced by permission of Ordnance Survey on behalf of HMSO. © Crown copyright and database right 2024. All rights reserved. Ordnance Survey License number 100046668

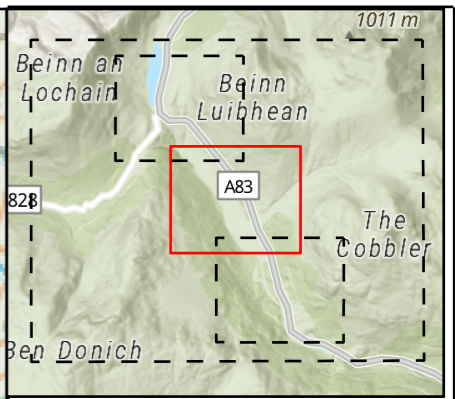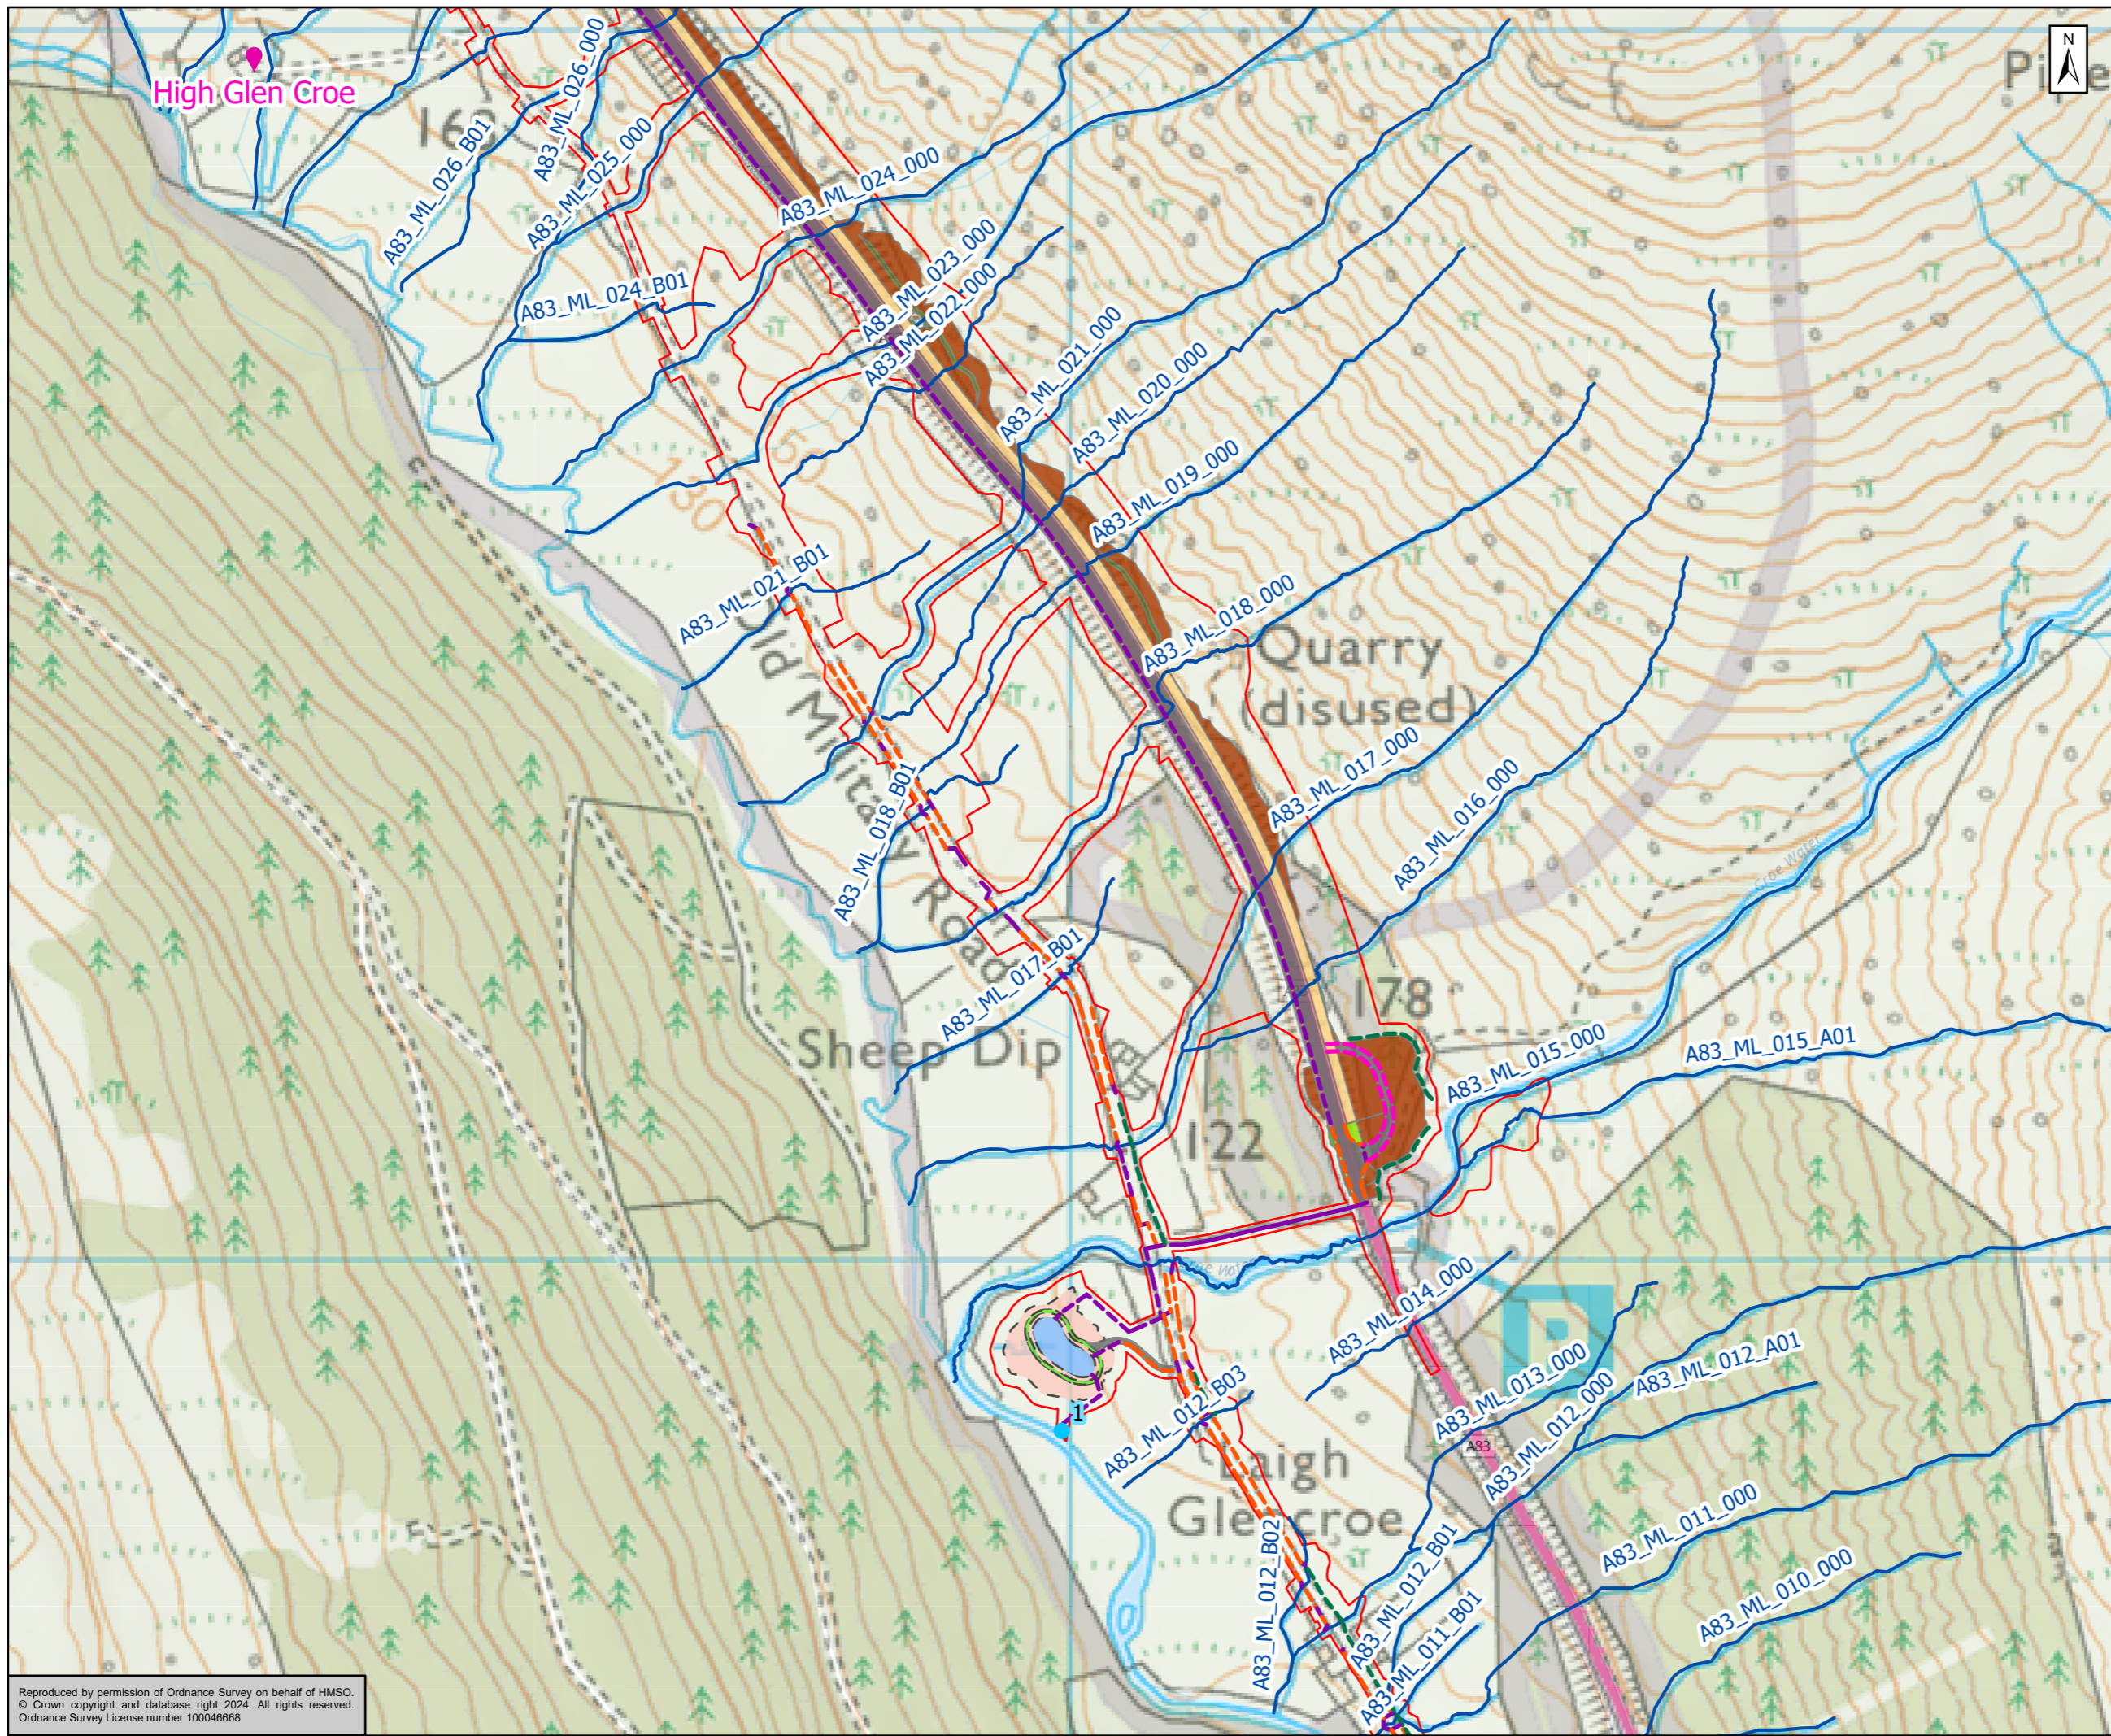

Proposed Scheme Boundary (excl. Natural Capital & Biodiversity Net Gain)

LTS Design

- Berm
- Catch Pit
- Drainage CKDU
- Earthwork Slope - Cut
- Earthwork Slope - Fill
- Footway/Cycleway
- Kerbs
- Pavement
- Verges

Argyll & Bute Council - A83 Corridor Private Water Supplies

- Scoped In
- Scoped Out

Drainage Network Outfall Locations

- Trunk Road Outfall

Drainage Pipework

- Carrier Pipe
- Combined Kerb and Drainage
- Ditch
- Filter Drain
- Watercourses

Drainage SuDS

- Detention Basin
- Earthwork Slope - Fill
- Verges

Metres

0 50 100 150 200 250

Authorised and Accepted - Stage 3 A3





Project Title
A83 Rest and Be Thankful




Figure 19.3
The Proposed Scheme
and Watercourses
Page 3 of 4

| | | | | | | | | | |
|-----------------|--|-------|--------|---------|----|----------|----|------------|-----|
| Scale | 1:5,000 | Drawn | KK | Checked | GO | Approved | SB | Authorised | MR |
| Document Number | Project Originator Volume A83AAB-AWJ-EAC-LTS_GEN-DR-VT-000414 | | | | | | | Revision | C01 |
| Location | Type | Role | Number | | | | | | |

Reproduced by permission of Ordnance Survey on behalf of HMSO.
© Crown copyright and database right 2024. All rights reserved.
Ordnance Survey License number 100046668

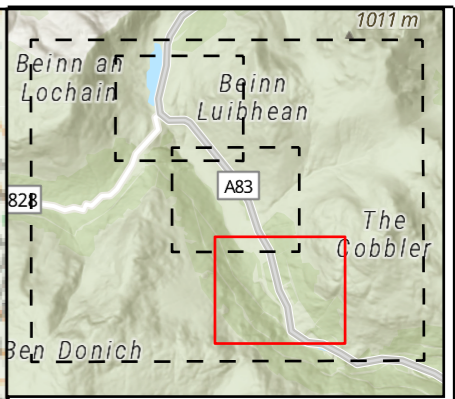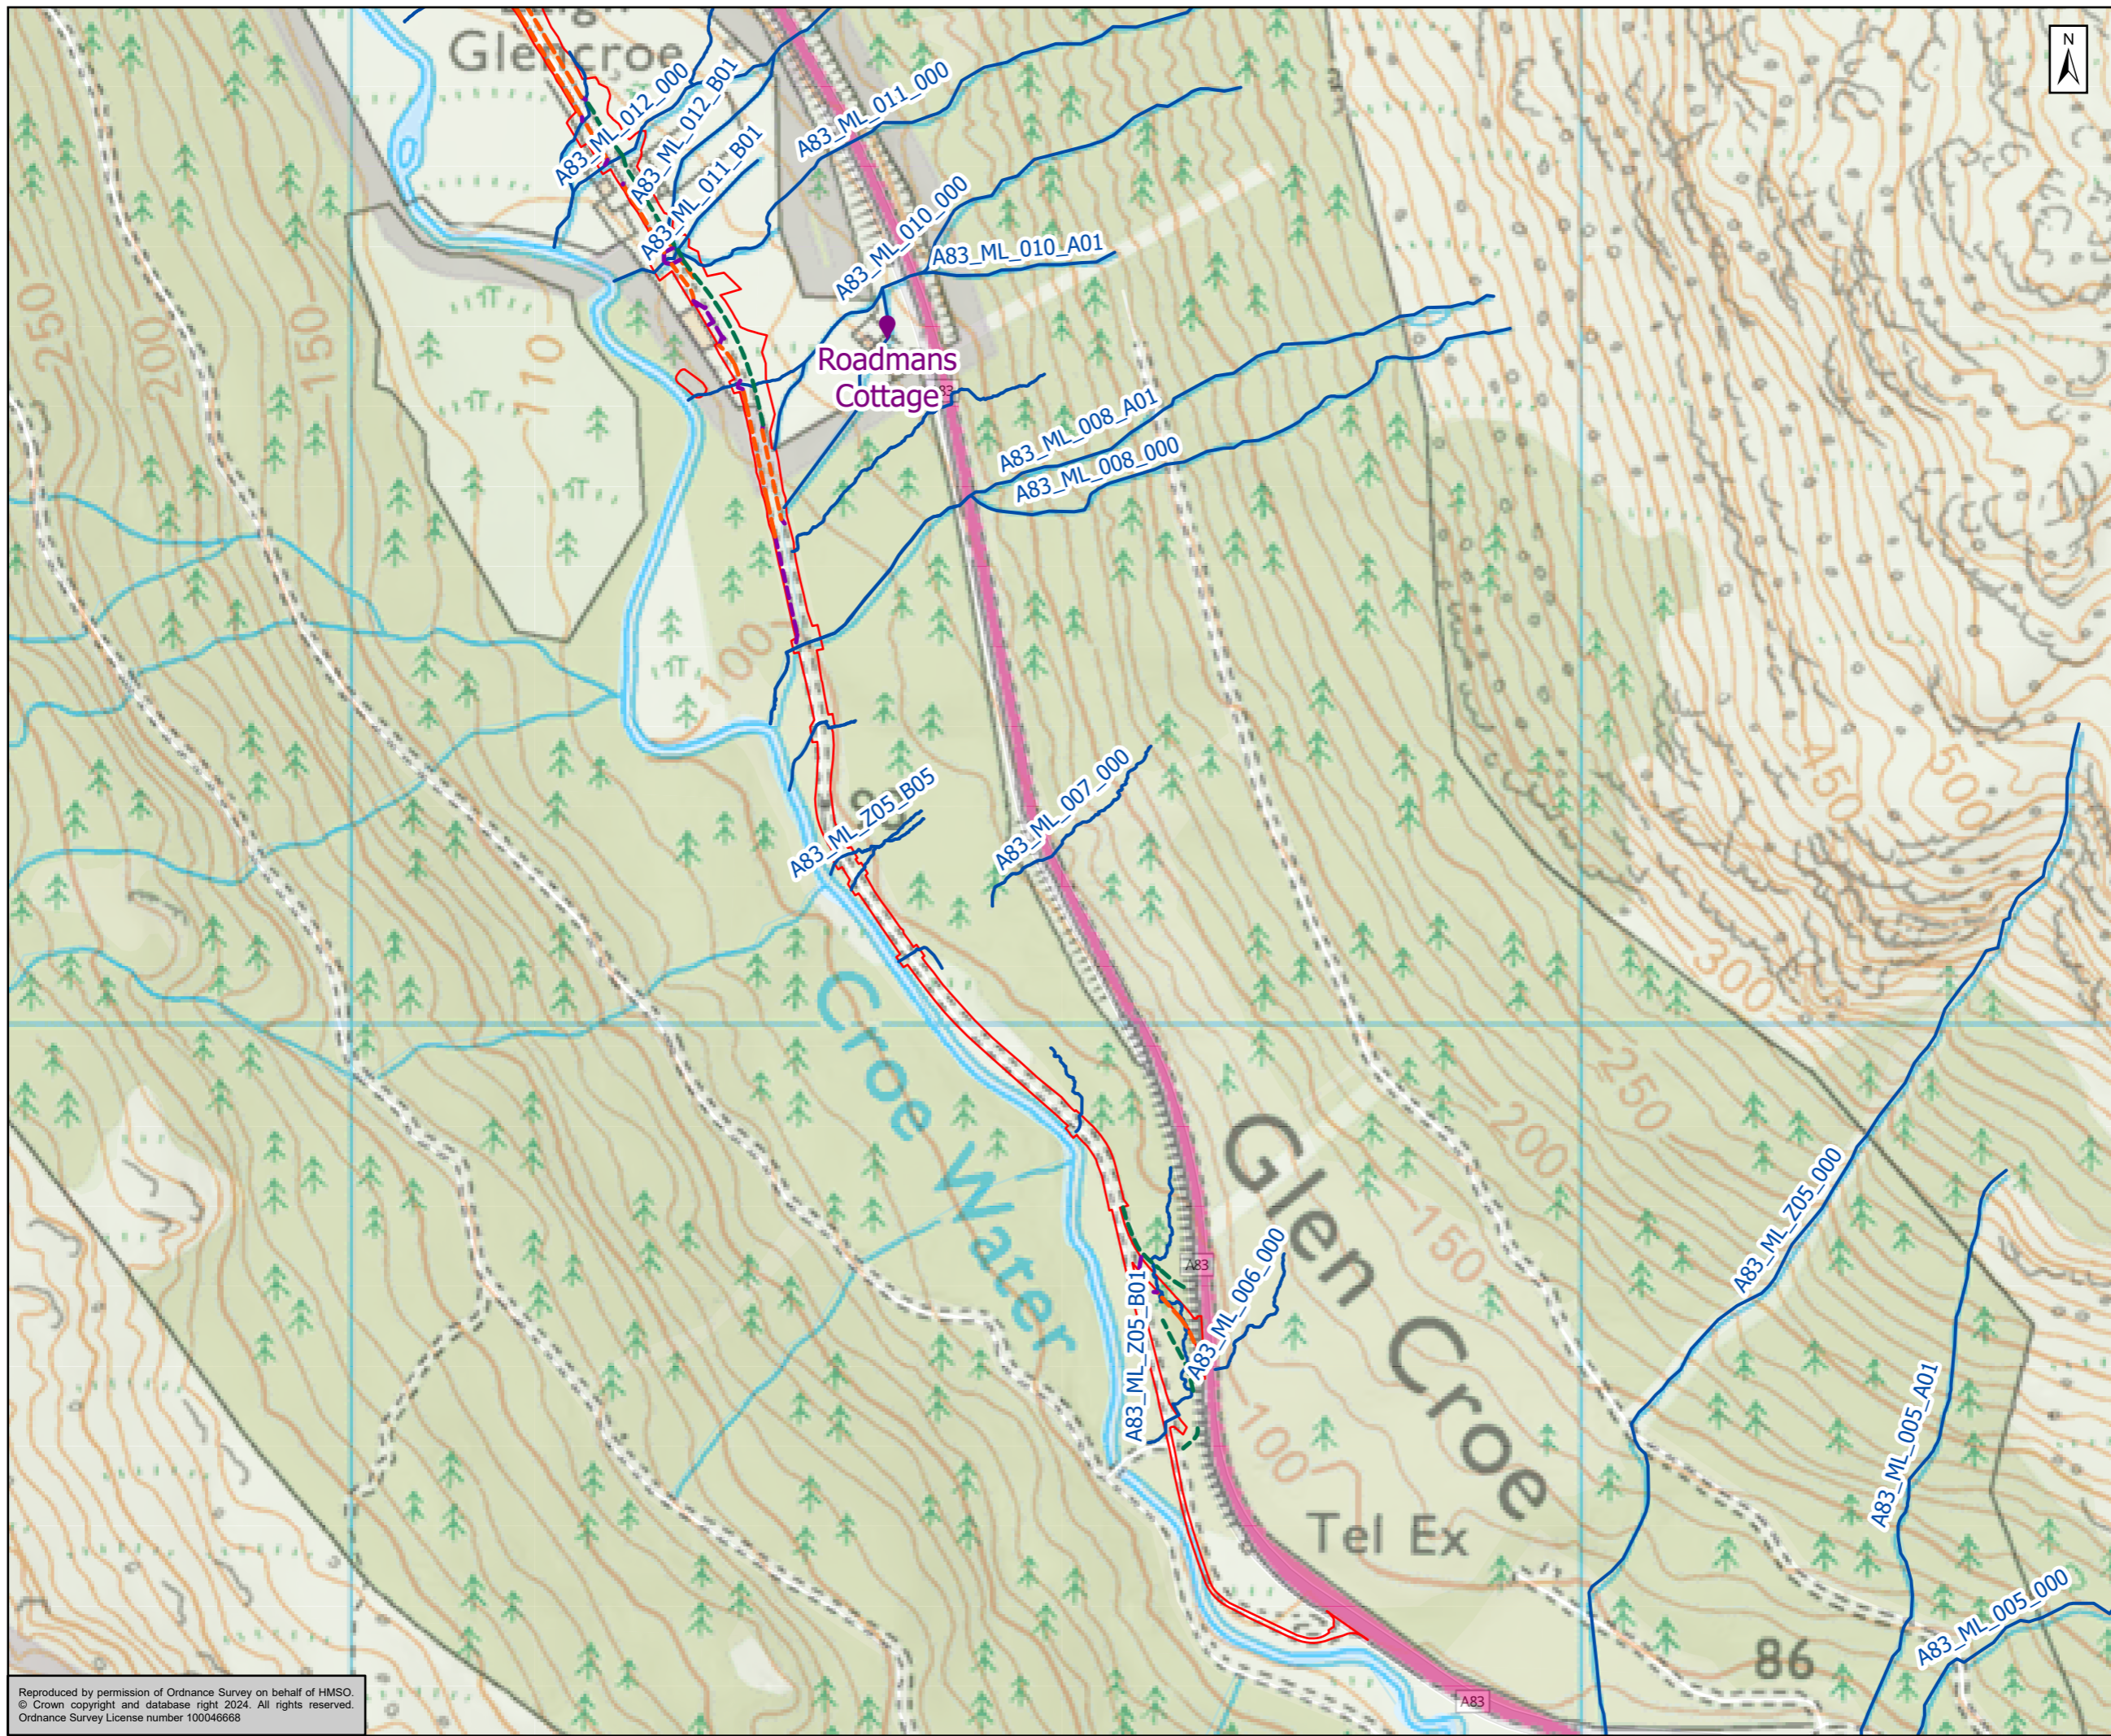

- ▭ Proposed Scheme Boundary (excl. Natural Capital & Biodiversity Net Gain)
- Argyll & Bute Council - A83 Corridor Private Water Supplies**
- Scoped In
- Scoped Out
- Drainage Pipework**
- Carrier Pipe
- Ditch
- Filter Drain
- Watercourses

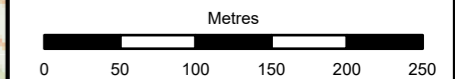

Authorised and Accepted - Stage 3 Status: A3



Project Title: A83 Rest and Be Thankful



Figure 19.3
The Proposed Scheme
and Watercourses
Page 4 of 4

| | | | | |
|-----------------|------------------------------------|-------------|--------------|----------------|
| Scale: 1:5,000 | Drawn: KK | Checked: GO | Approved: SB | Authorised: MR |
| Document Number | Project | Originator | Volume | Revision |
| | A83AB-AWJ-EAC-LTS_GEN-DR-VT-000414 | | | C01 |
| Location | Type | Role | Number | |

Reproduced by permission of Ordnance Survey on behalf of HMSO. © Crown copyright and database right 2024. All rights reserved. Ordnance Survey License number 100046668