






-  Proposed Scheme
-  250m Study Area
-  Highland Main Line (Perth to Inverness) Railway
-  Potential Sources of Contaminated Land
-  Disused Quarry/Gravel Pit



Status: FINAL Subtitle: B

Client: **TRANSPORT SCOTLAND**  
COMHDHAIL ALBA



**A9**  
DUALLING  
PERTH TO INVERNESS  
Tomatin to Moy

**ATKINS** mouchel

Figure 10.8a  
Contaminated Land  
Sheet 1 of 3

Scale	1:25,000	Drawn	MM	Checked	NB	Approved	RM	Authorised	SB
Document Number	Project		Originator		Volume		Revision		
	A9P12-AMJ-EGT-Z_ZZZZZ_XX-DR-GI-0090						P02		
Location	Type	Role	Number						

Reproduced by permission of Ordnance Survey on behalf of HMSO.  
© Crown copyright and database right 2017. All rights reserved.  
Ordnance Survey Licence number 100046668

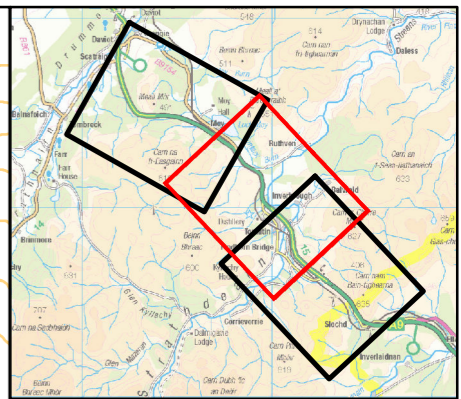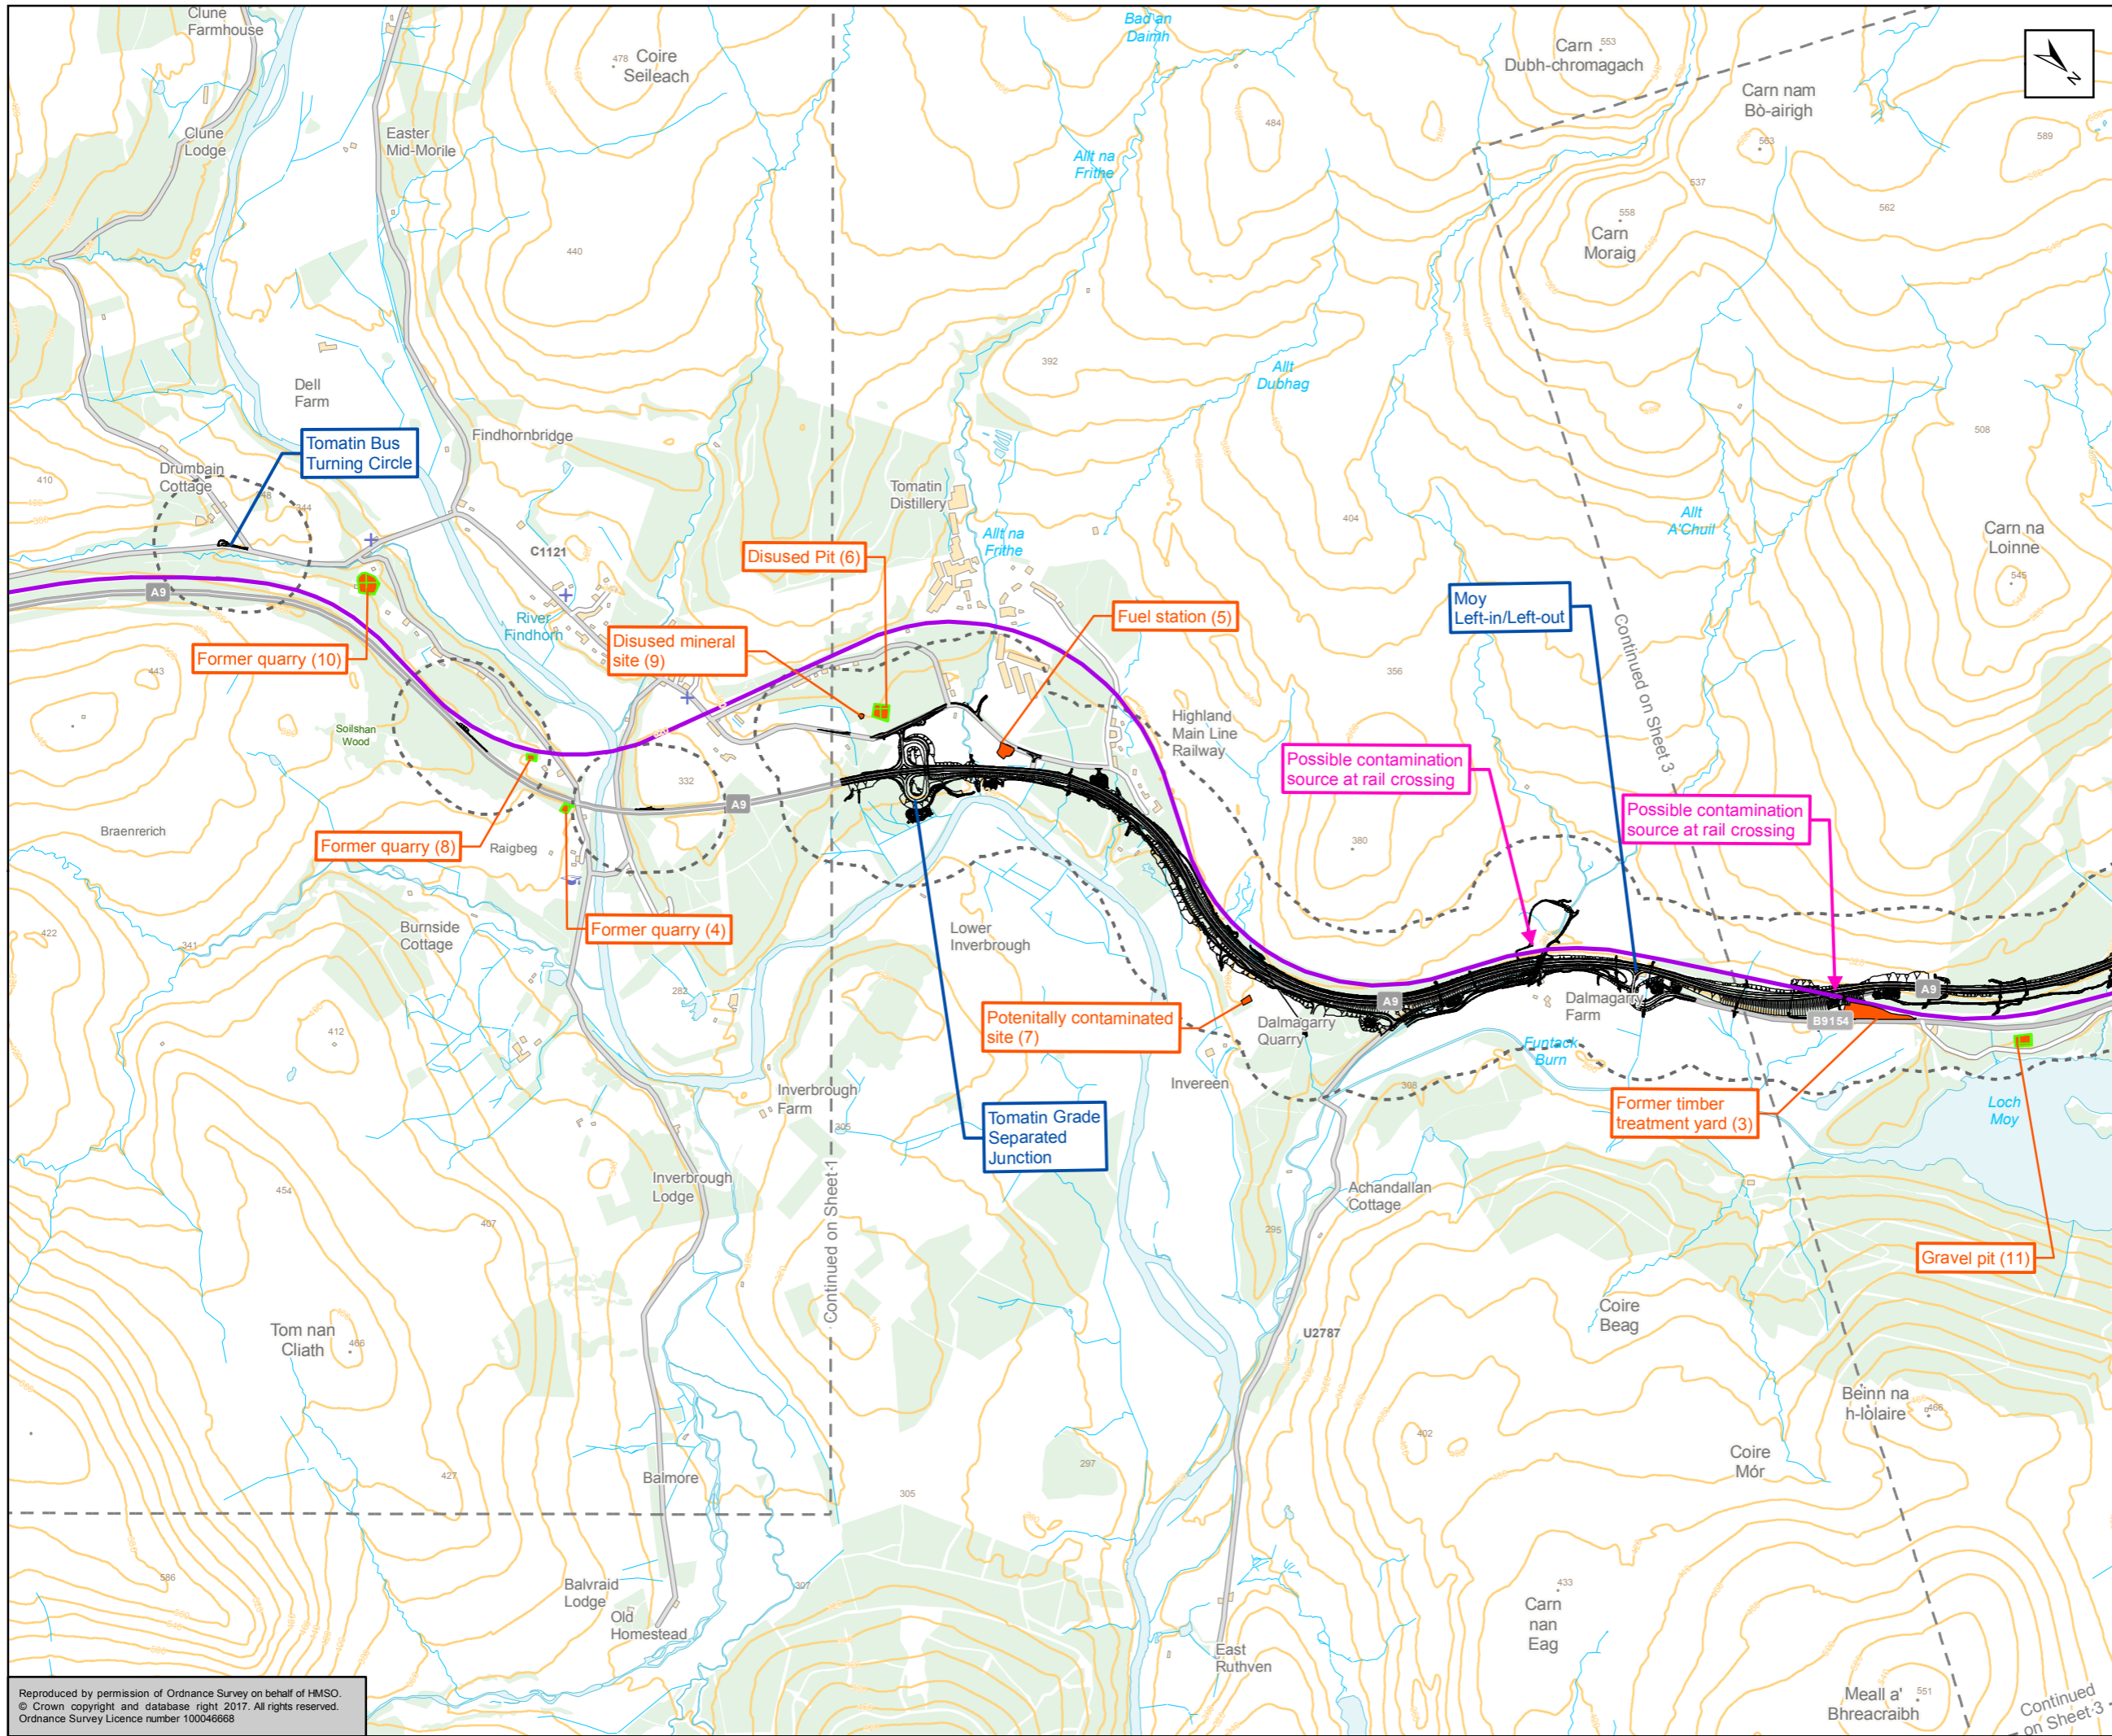

- Proposed Scheme
- 250m Study Area
- Highland Main Line (Perth to Inverness) Railway
- Potential Sources of Contaminated Land
- Disused Quarry/Gravel Pit



Status: FINAL Subtitle: B

Client: **TRANSPORT SCOTLAND**  
COMHDHAIL ALBA



**A9**  
DUALLING  
PERTH TO INVERNESS  
Tomatin to Moy

**ATKINS** mouchel


Figure 10.8b  
Contaminated Land  
Sheet 2 of 3

Scale: 1:25,000	Drawn: MM	Checked: NB	Approved: RM	Authorised: SB
Document Number: A9P12-AMJ-EGT-Z_ZZZZZ_XX-DR-GI-0029	Project: A9P12-AMJ-EGT-Z_ZZZZZ_XX-DR-GI-0029	Originator: [blank]	Volume: [blank]	Revision: P02
Location: [blank]	Type: [blank]	Role: [blank]	Number: [blank]	[blank]

Reproduced by permission of Ordnance Survey on behalf of HMSO.  
© Crown copyright and database right 2017. All rights reserved.  
Ordnance Survey Licence number 100046668

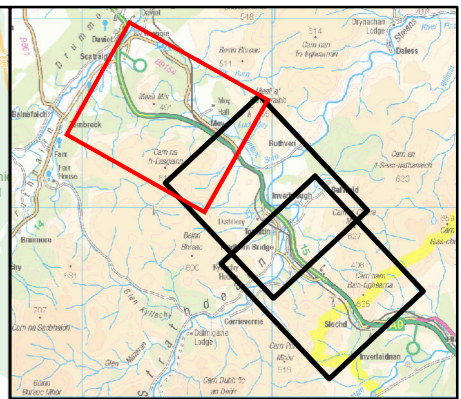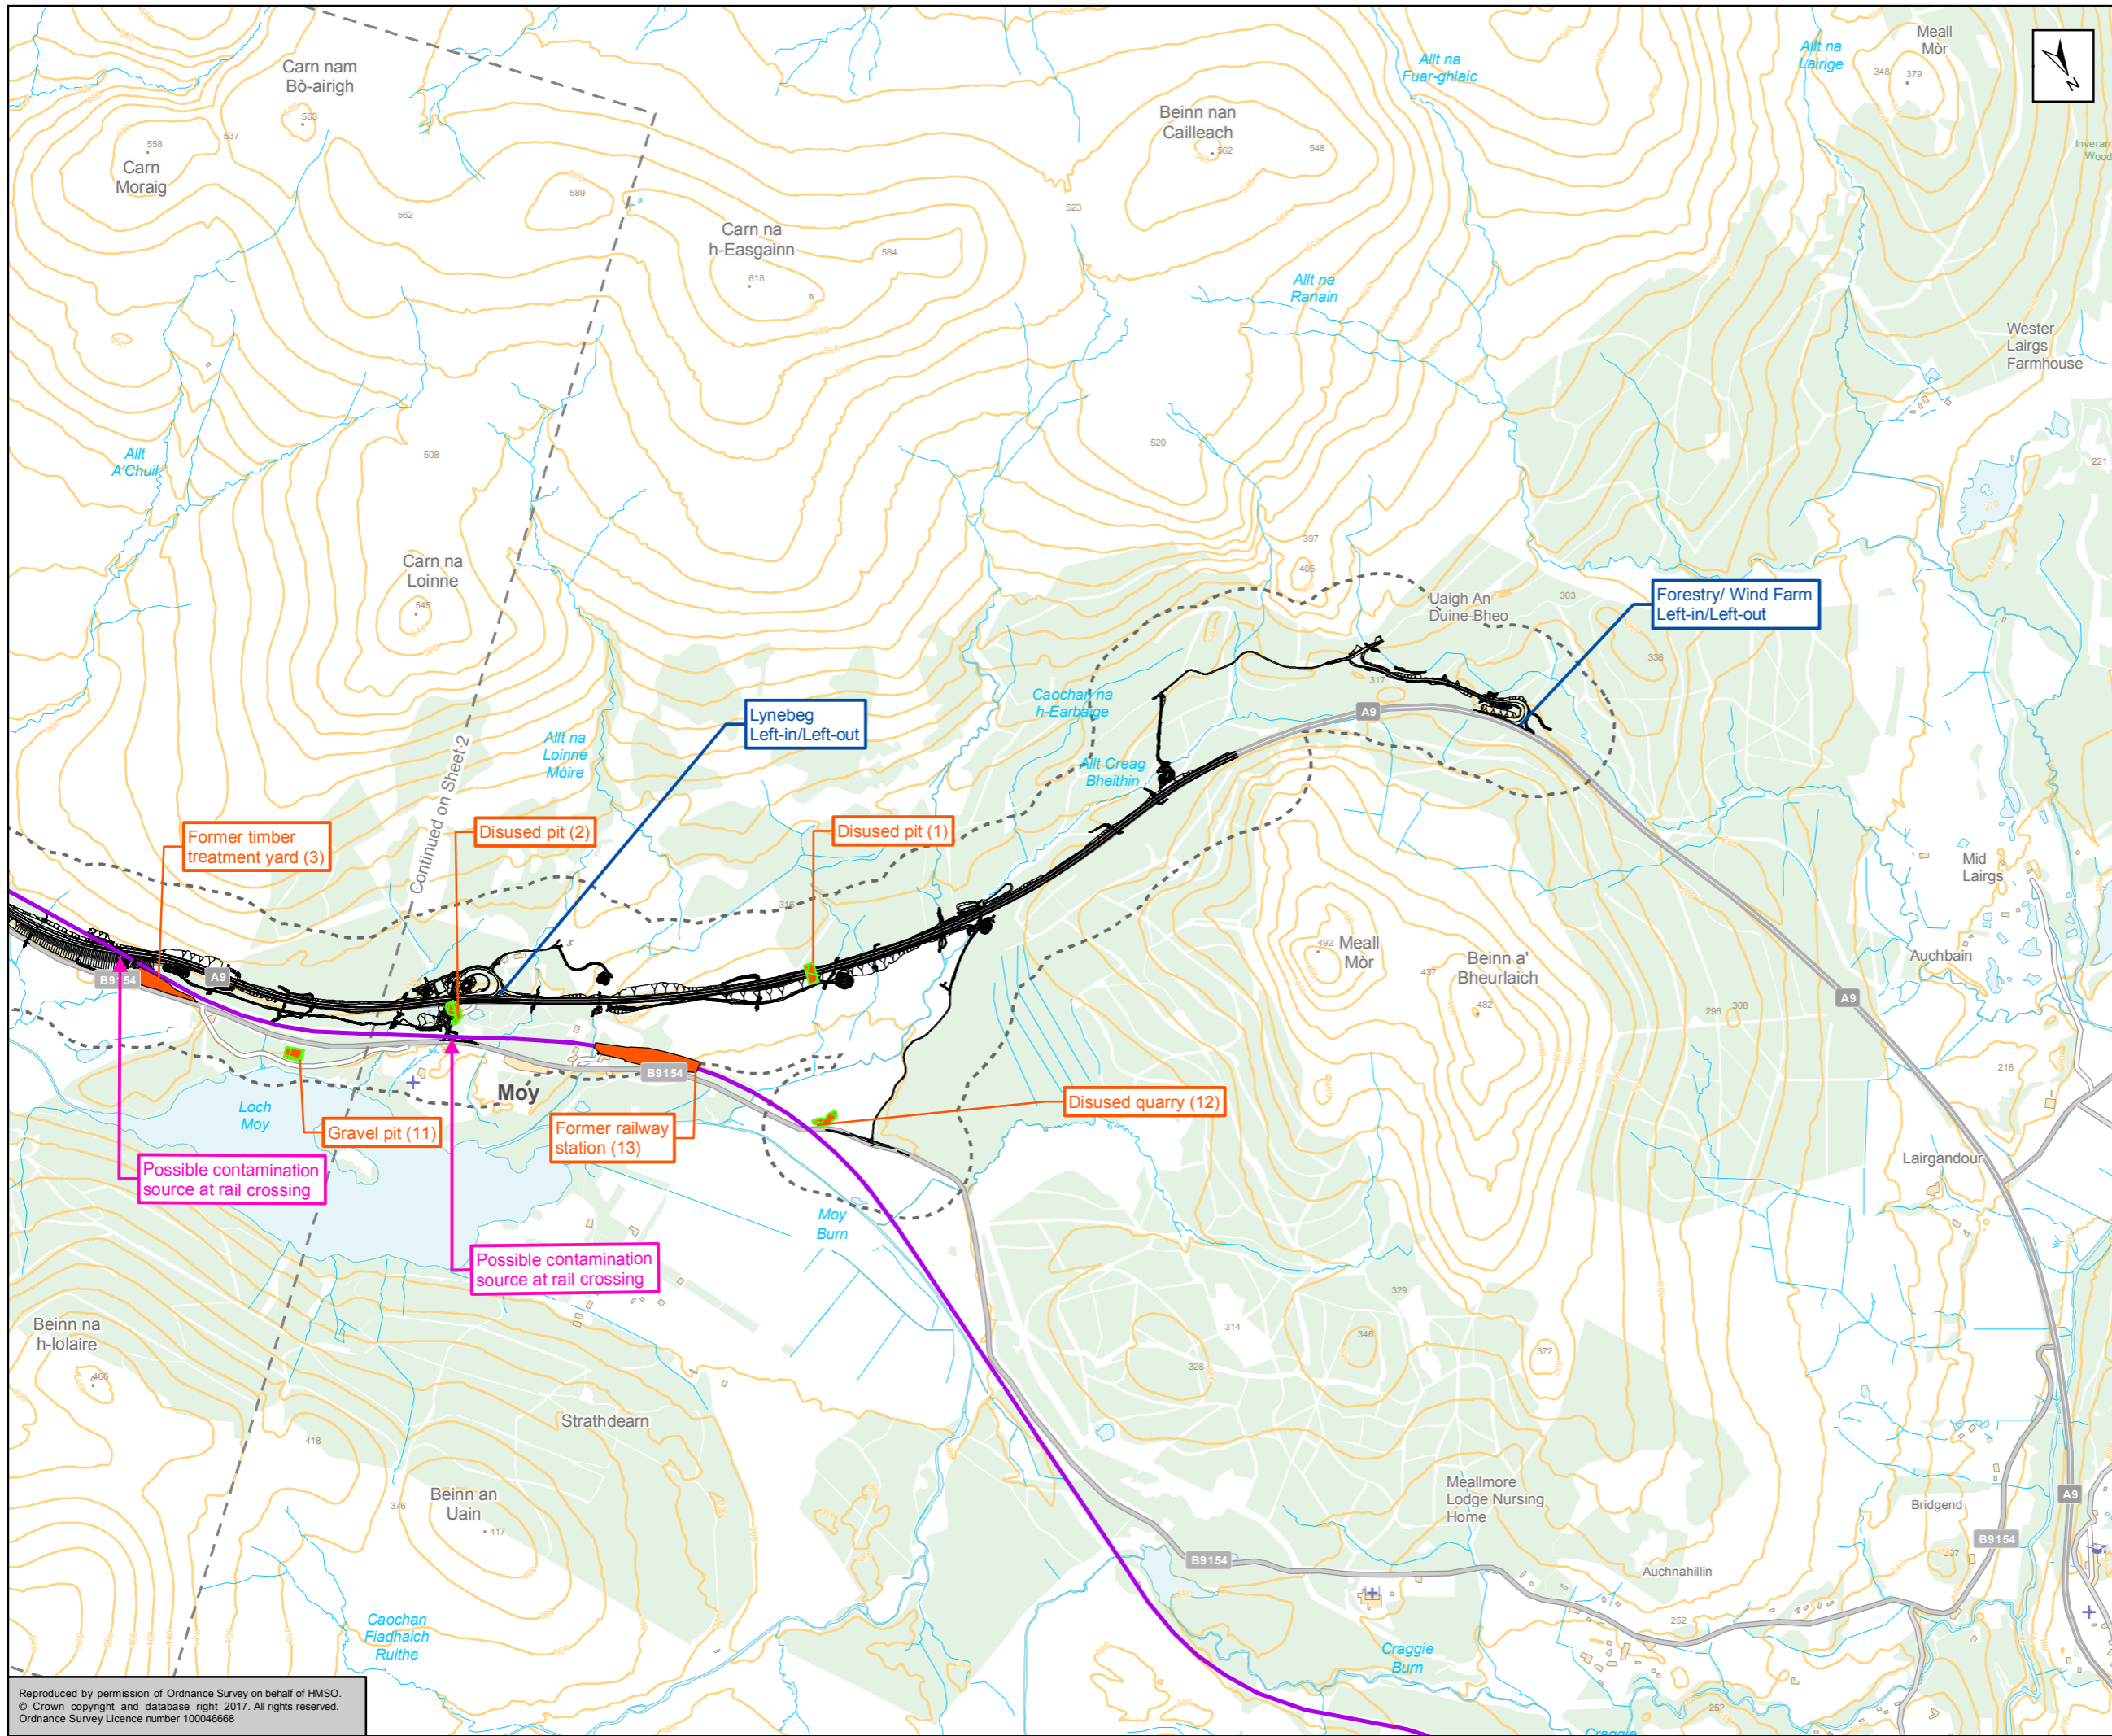

- Proposed Scheme
- 250m Study Area
- Highland Main Line (Perth to Inverness) Railway
- Potential Sources of Contaminated Land
- Disused Quarry/Gravel Pit

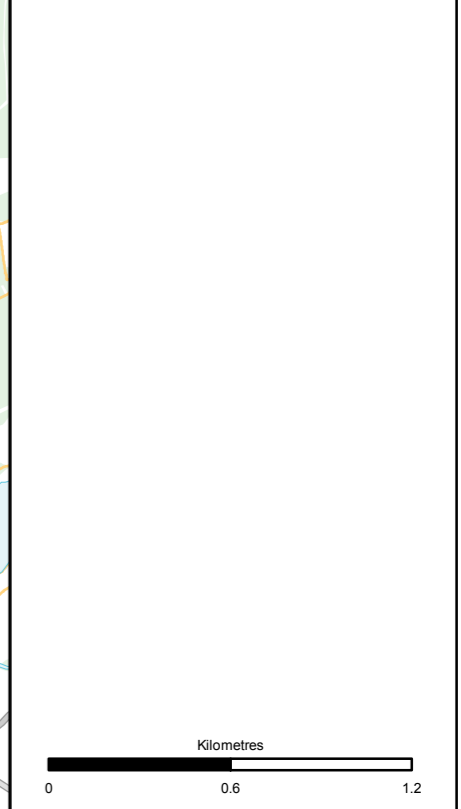

Status: FINAL Subtitle: B

Client: **TRANSPORT SCOTLAND**  
COMHDHAIL ALBA

**A9**  
DUALLING  
PERTH TO INVERNESS  
Tomatin to Moy

**ATKINS** mouchel

Figure 10.8c  
Contaminated Land  
Sheet 3 of 3

Scale: 1:25,000	Drawn: MM	Checked: NB	Approved: RM	Authorised: SB
Document Number: A9P12-AMJ-EGT-Z_ZZZZZ_XX-DR-GI-0030	Project: A9P12-AMJ-EGT-Z_ZZZZZ_XX-DR-GI-0030	Originator: [Blank]	Volume: [Blank]	Revision: P02
Location: [Blank]	Type: [Blank]	Role: [Blank]	Number: [Blank]	[Blank]

Reproduced by permission of Ordnance Survey on behalf of HMSO.  
© Crown copyright and database right 2017. All rights reserved.  
Ordnance Survey Licence number 100046668