


Key Plan

| Key                              |   |
|----------------------------------|---|
| <b>Environmental Constraints</b> |   |
|                                  | Land Made Available                           |
|                                  | Ancient Woodland                              |
|                                  | Other Planted Features                        |
|                                  | Watercourse / Pond                            |
| <b>Proposed</b>                  |   |
|                                  | Semi Natural Woodland                         |
|                                  | Screening Woodland                            |
|                                  | Shrub / Scrub Planting                        |
|                                  | Wet Woodland / Scrub                          |
|                                  | Ornamental Planting                           |
|                                  | Hedgerow                                      |
|                                  | Select Feathered Standard Trees               |
|                                  | Select Heavy Standard Trees                   |
|                                  | Grass Verge                                   |
|                                  | Rough Grassland                               |
|                                  | Flowering Rough Grassland                     |
|                                  | Wet Flowering Rough Grassland                 |
|                                  | New Agricultural Access and Recreation Routes |
|                                  | Suds Facility                                 |
|                                  | Landscape Earthworks                          |
|                                  | Acoustic Barrier                              |

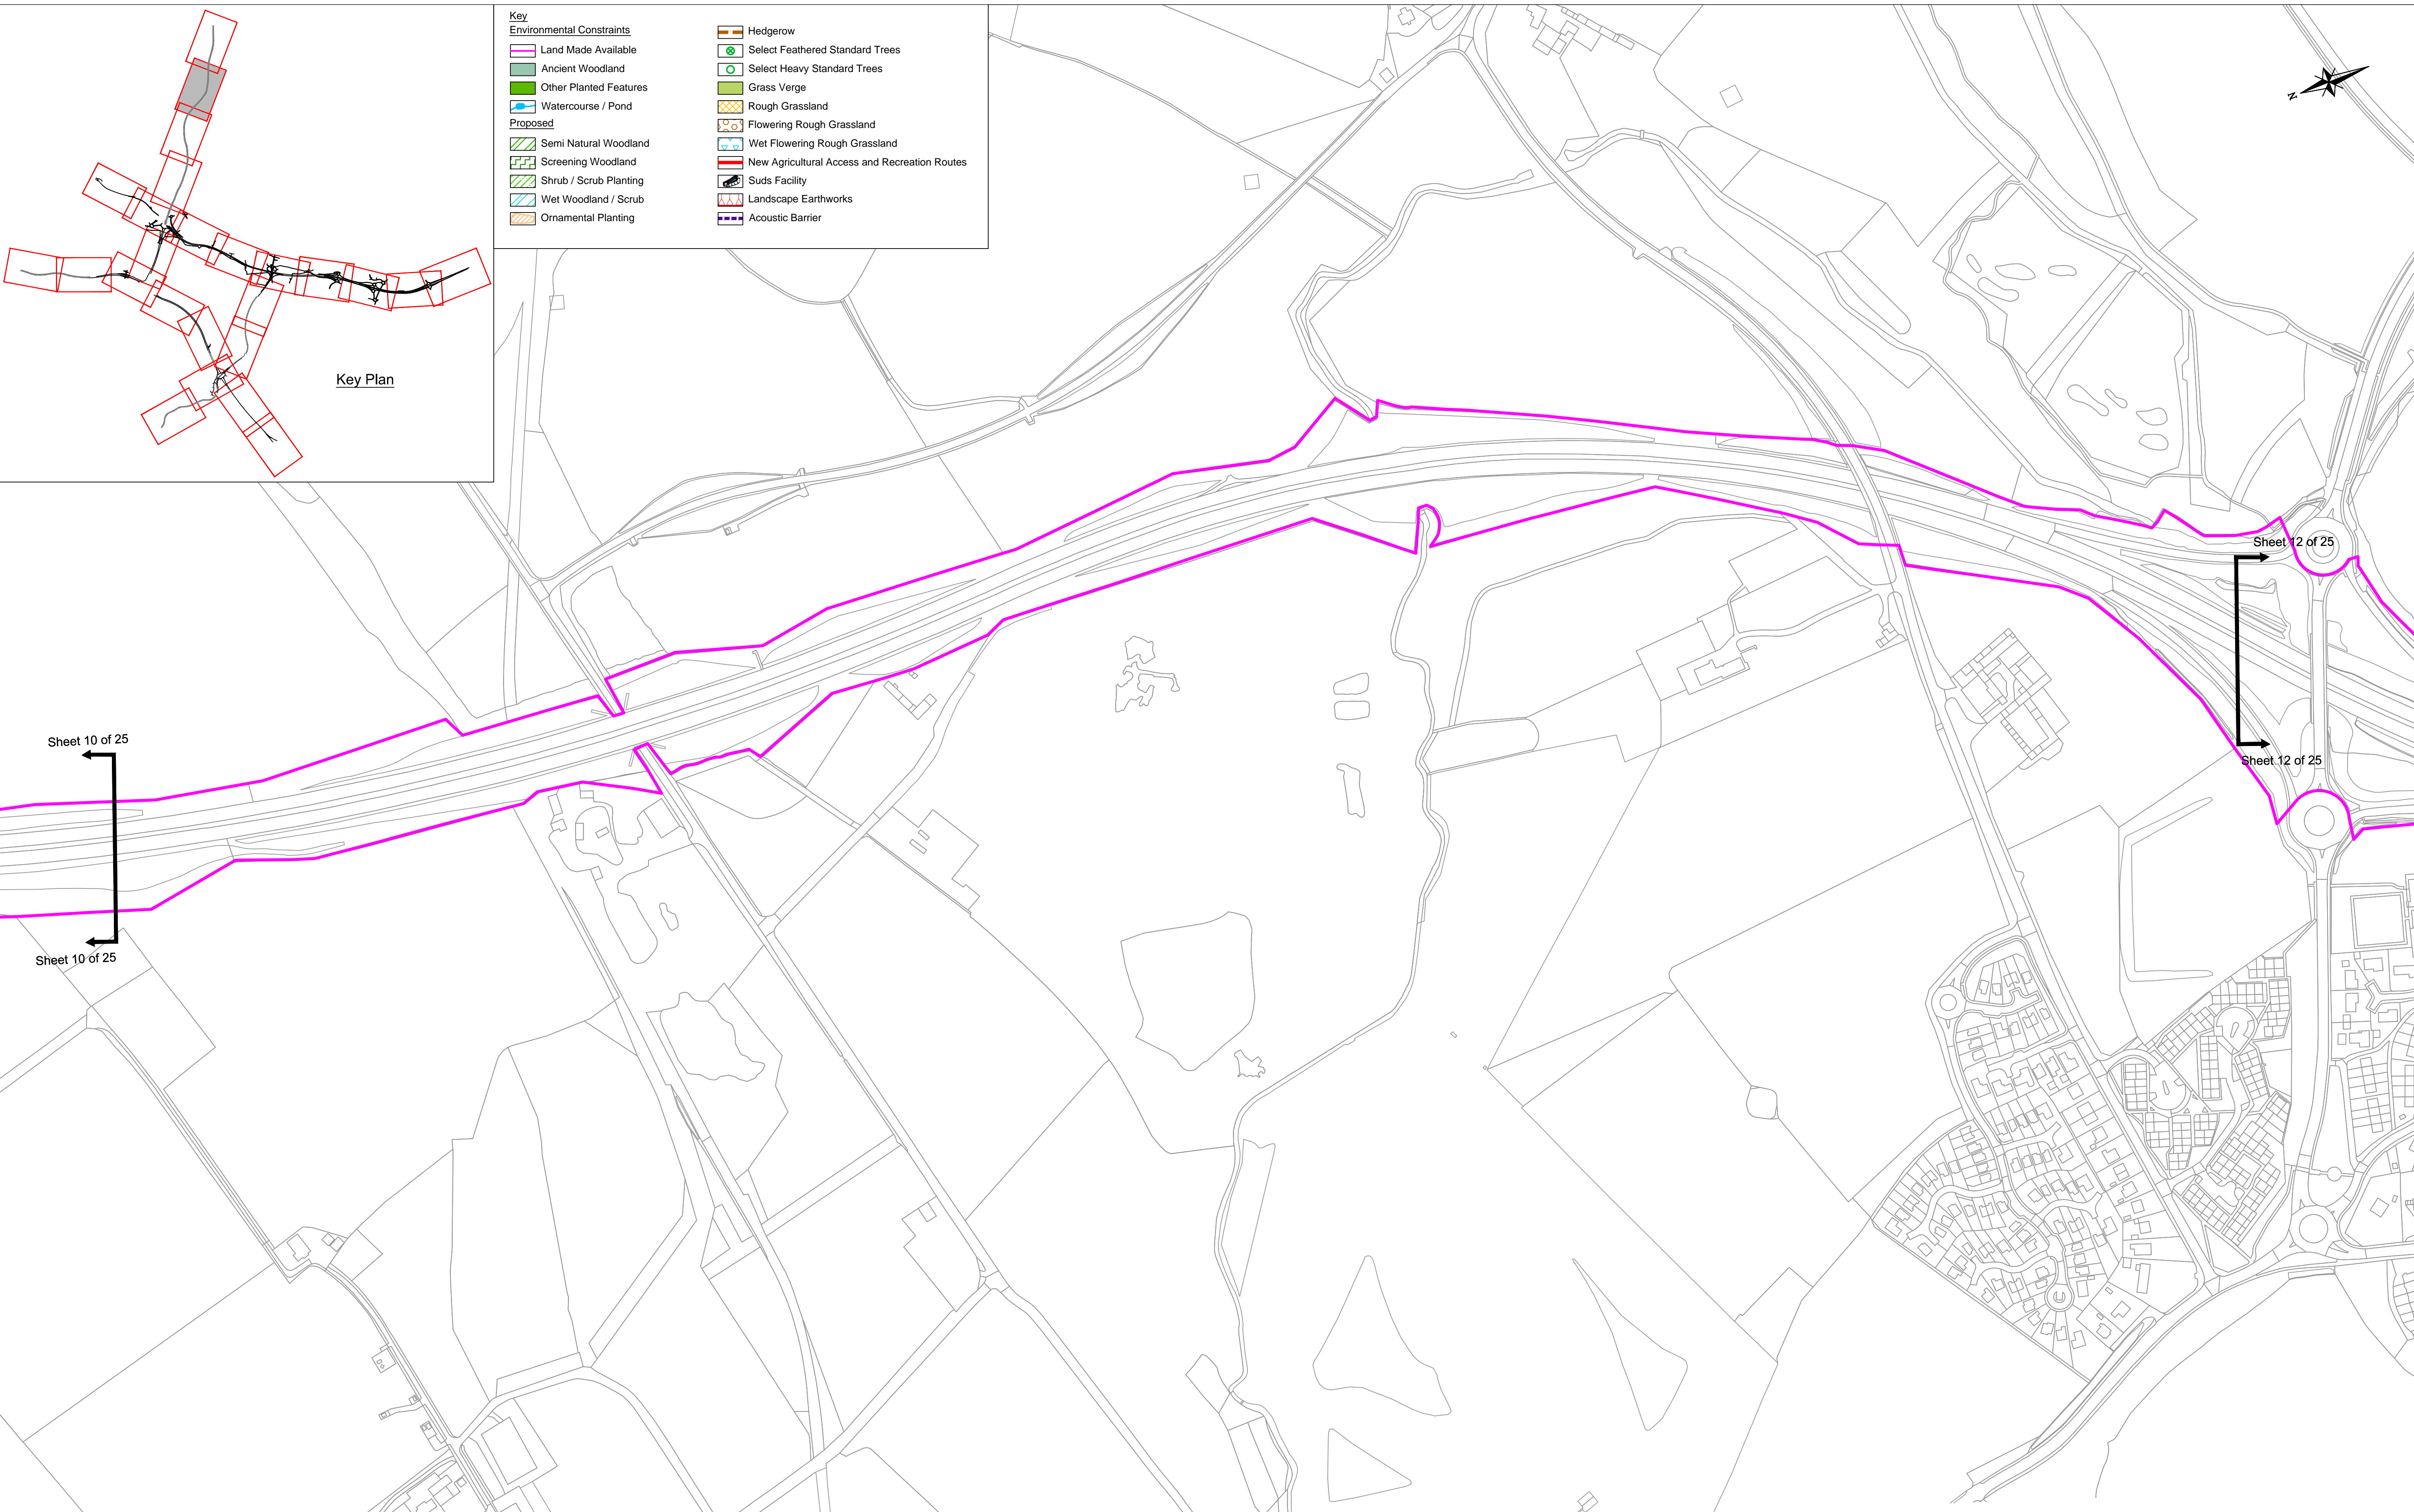

Sheet 10 of 25

Sheet 10 of 25

Sheet 12 of 25

Sheet 12 of 25

CLIENT

TRANSPORT SCOTLAND

An agency of The Scottish Government

PROJECT TITLE

**M8 M73 M74  
Motorway Improvements**

| REV        | REVISIONS                   | BY | CHKD | APP'D | DATE     |
|------------|-----------------------------|----|------|-------|----------|
| 02         | CONTRACT ISSUE              | SH | SWG  | SWG   | 21/06/12 |
| 01         | CONTRACT DESIGN DEVELOPMENT | SH | SWG  | SWG   | 27/04/12 |
| AMENDMENTS |                             |    |      |       |          |

This map is based on Ordnance Survey material with the permission of Ordnance Survey on behalf of the Controller of Her Majesty's Stationery Office Crown Copyright. Unauthorised reproduction infringes Crown copyright and may lead to prosecution or civil proceedings. Scottish Executive 100046668 2011

|                |            |              |            |
|----------------|------------|--------------|------------|
| DESIGN BY:     | CMFF       | CHECKED BY:  | SWG        |
| DATE:          | March 2012 | DATE:        | March 2012 |
| DRAWN BY:      | SH         | APPROVED BY: | SWG        |
| DATE:          | March 2012 | DATE:        | March 2012 |
| DRAWING STATUS | CONTRACT   |              |            |

ENGINEER

IN ASSOCIATION WITH

| DRAWING TITLE   |                                    |                  |
|---|------------------------------------|------------------|
| <b>Contract Drawings<br/>Indicative Landscape Layout<br/>Sheet 11 of 25</b> |                                    |                  |
| SCALE AT A1<br>1:2500   | DRAWING NO<br><b>M8/C/3000/011</b> | REV<br><b>02</b> |