


# The A9 Trunk Road (Killiecrankie to Glen Garry) (Side Roads) Order 2024


## SCALE


KEY PLAN \_\_\_\_\_ 1:20,000

ORDER PLAN : SR1, SR2, SR3, SR4,  
SR5, SR6, SR7, SR8, SR9, SR10, SR11,  
SR12, SR13, SR14, SR15, SR16 \_\_\_\_\_ 1:2,500

NEW SIDE ROAD \_\_\_\_\_ 

SIDE ROAD TO BE IMPROVED \_\_\_\_\_ 

ROAD TO BE STOPPED UP \_\_\_\_\_ 

PRIVATE MEANS OF ACCESS TO BE STOPPED UP \_\_\_\_\_ 

NEW MEANS OF ACCESS \_\_\_\_\_ 

ASSOCIATED ROAD PROPOSALS \_\_\_\_\_ 




TRANSPORT  
SCOTLAND  
CÀMHDHAL ALBA



Scottish Government  
Riaghaltas na h-Alba  
gov.scot


LEGEND

== == == == ASSOCIATED ROAD PROPOSALS

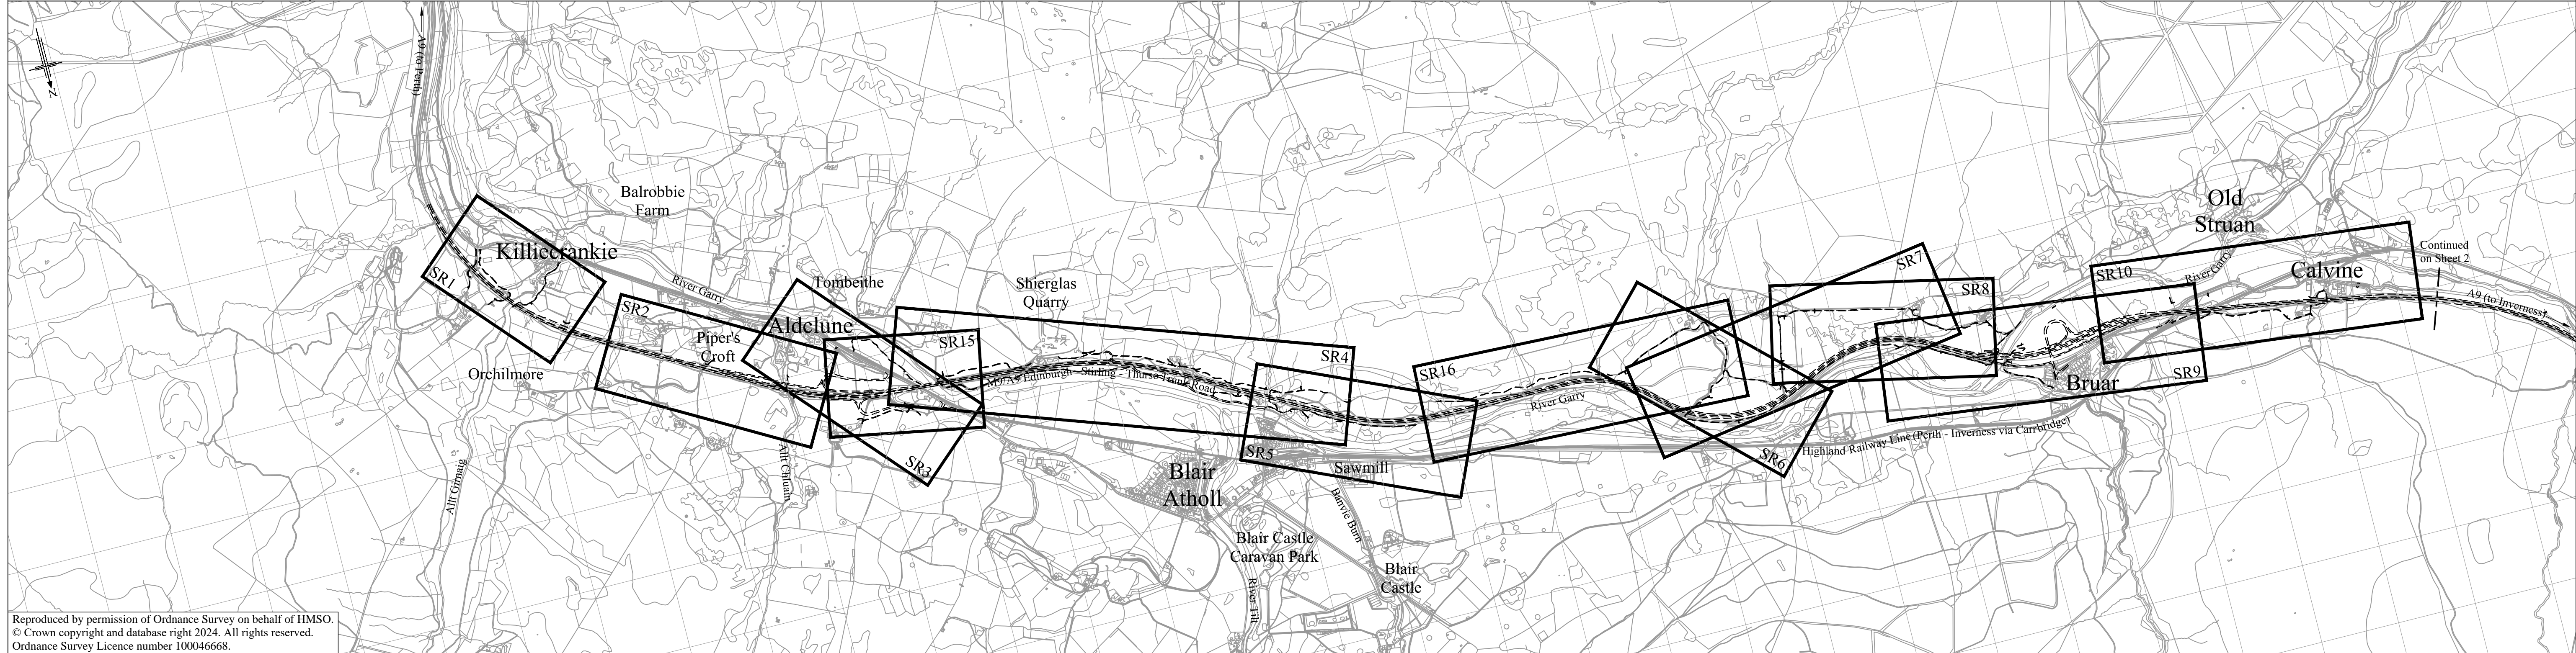

Reproduced by permission of Ordnance Survey on behalf of HMSO.  
© Crown copyright and database right 2024. All rights reserved.  
Ordnance Survey Licence number 100046668.

The A9 Trunk Road  
(Killiecrankie to Glen Garry)  
(Side Roads) Order 2024

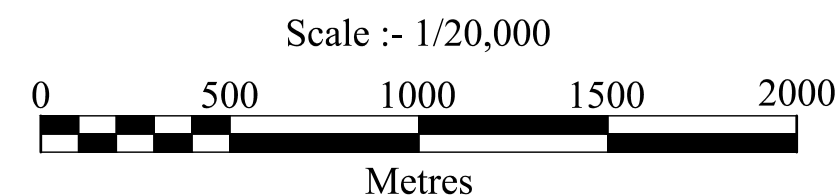


Key Plan  
Sheet 1 of 2



Scottish Government  
Riaghataas na h-Alba  
gov.scot


**LEGEND**

== == == == ASSOCIATED ROAD PROPOSALS

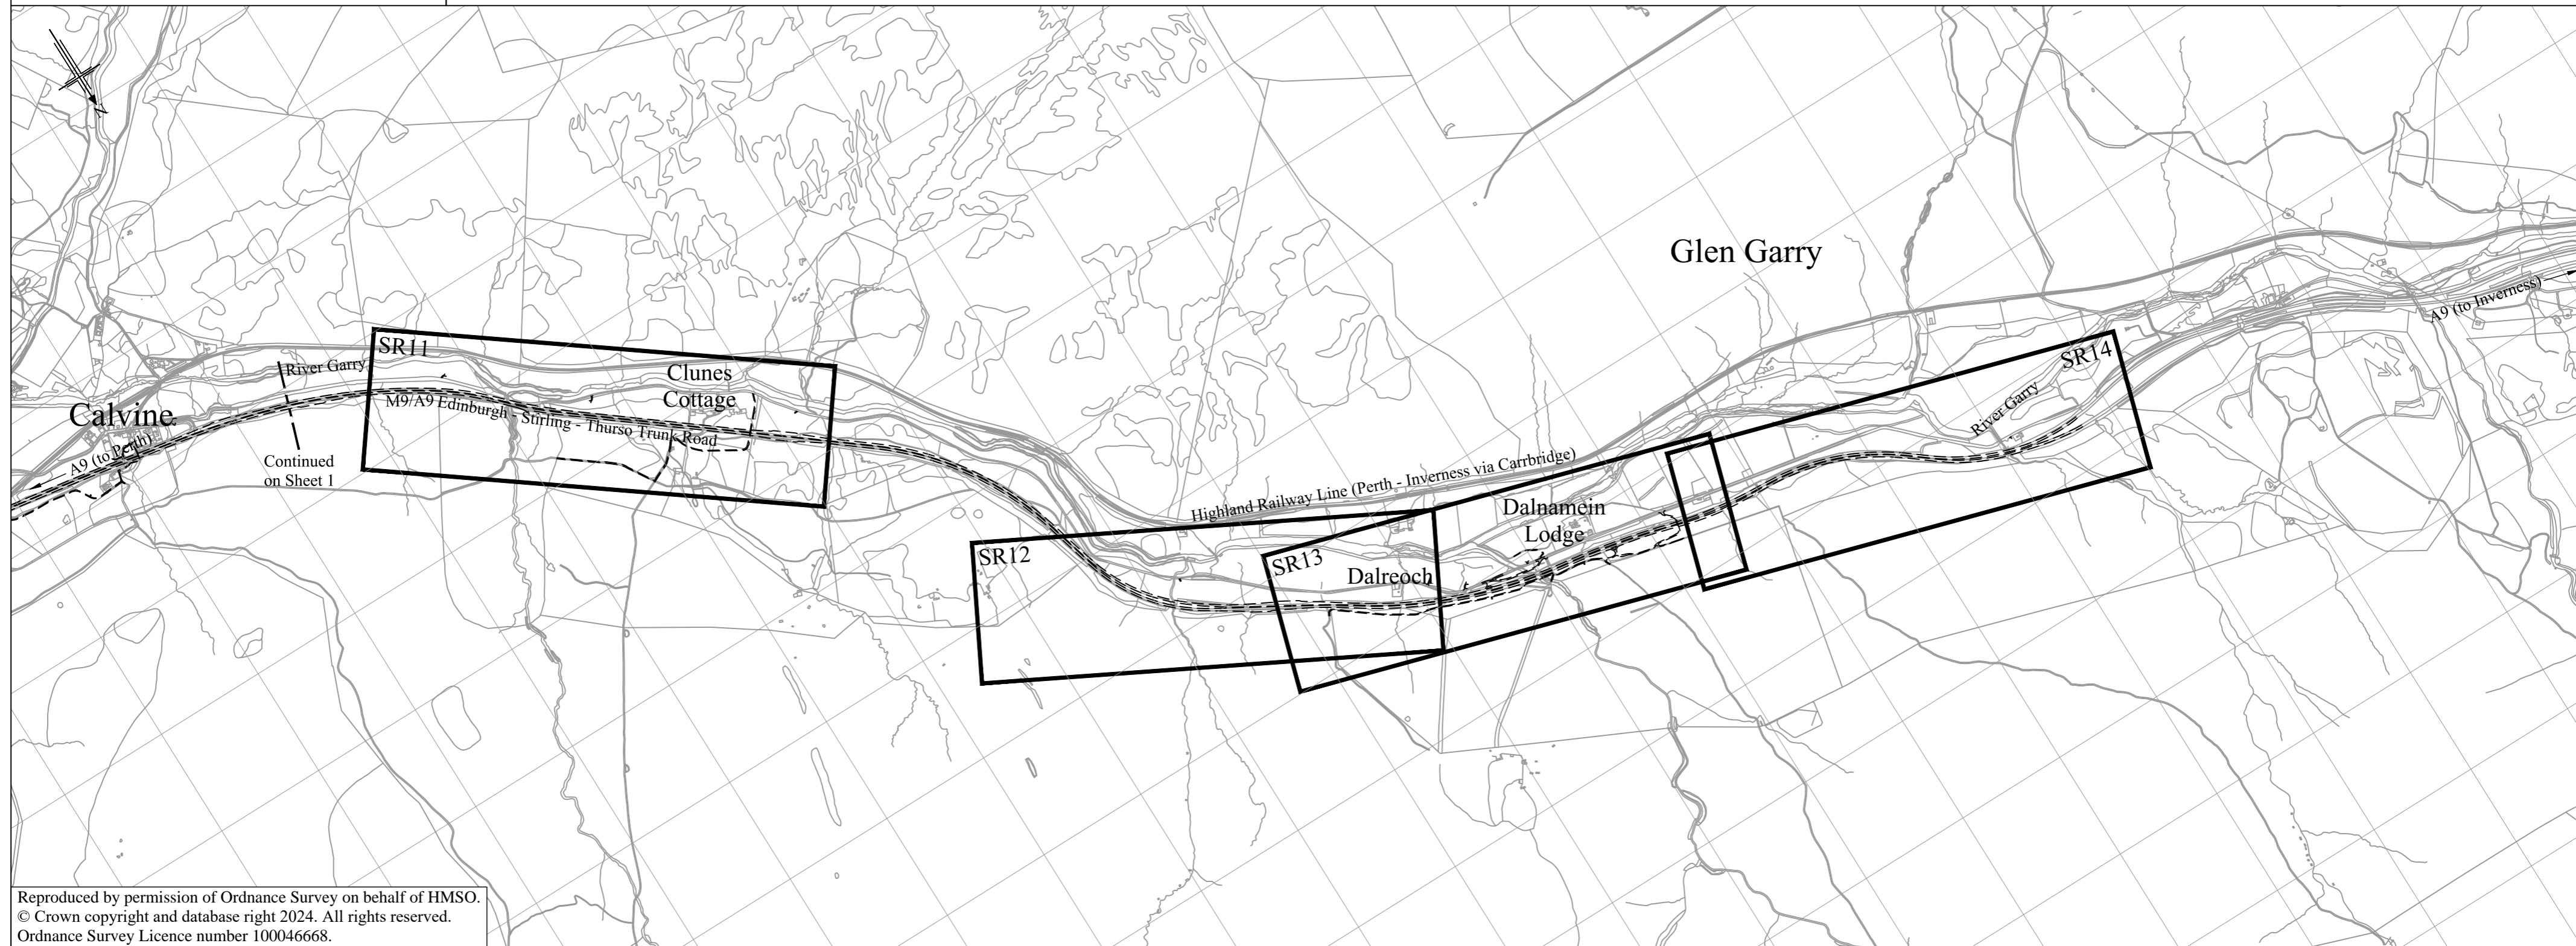


Reproduced by permission of Ordnance Survey on behalf of HMSO.  
© Crown copyright and database right 2024. All rights reserved.  
Ordnance Survey Licence number 100046668.


The A9 Trunk Road  
(Killiecrankie to Glen Garry)  
(Side Roads) Order 2024

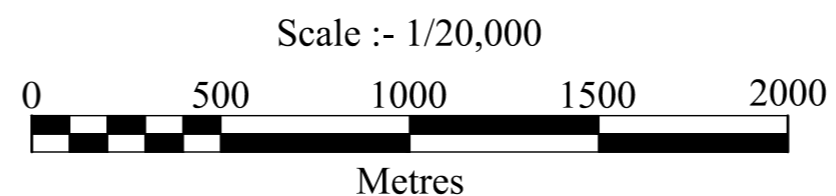

Key Plan  
Sheet 2 of 2

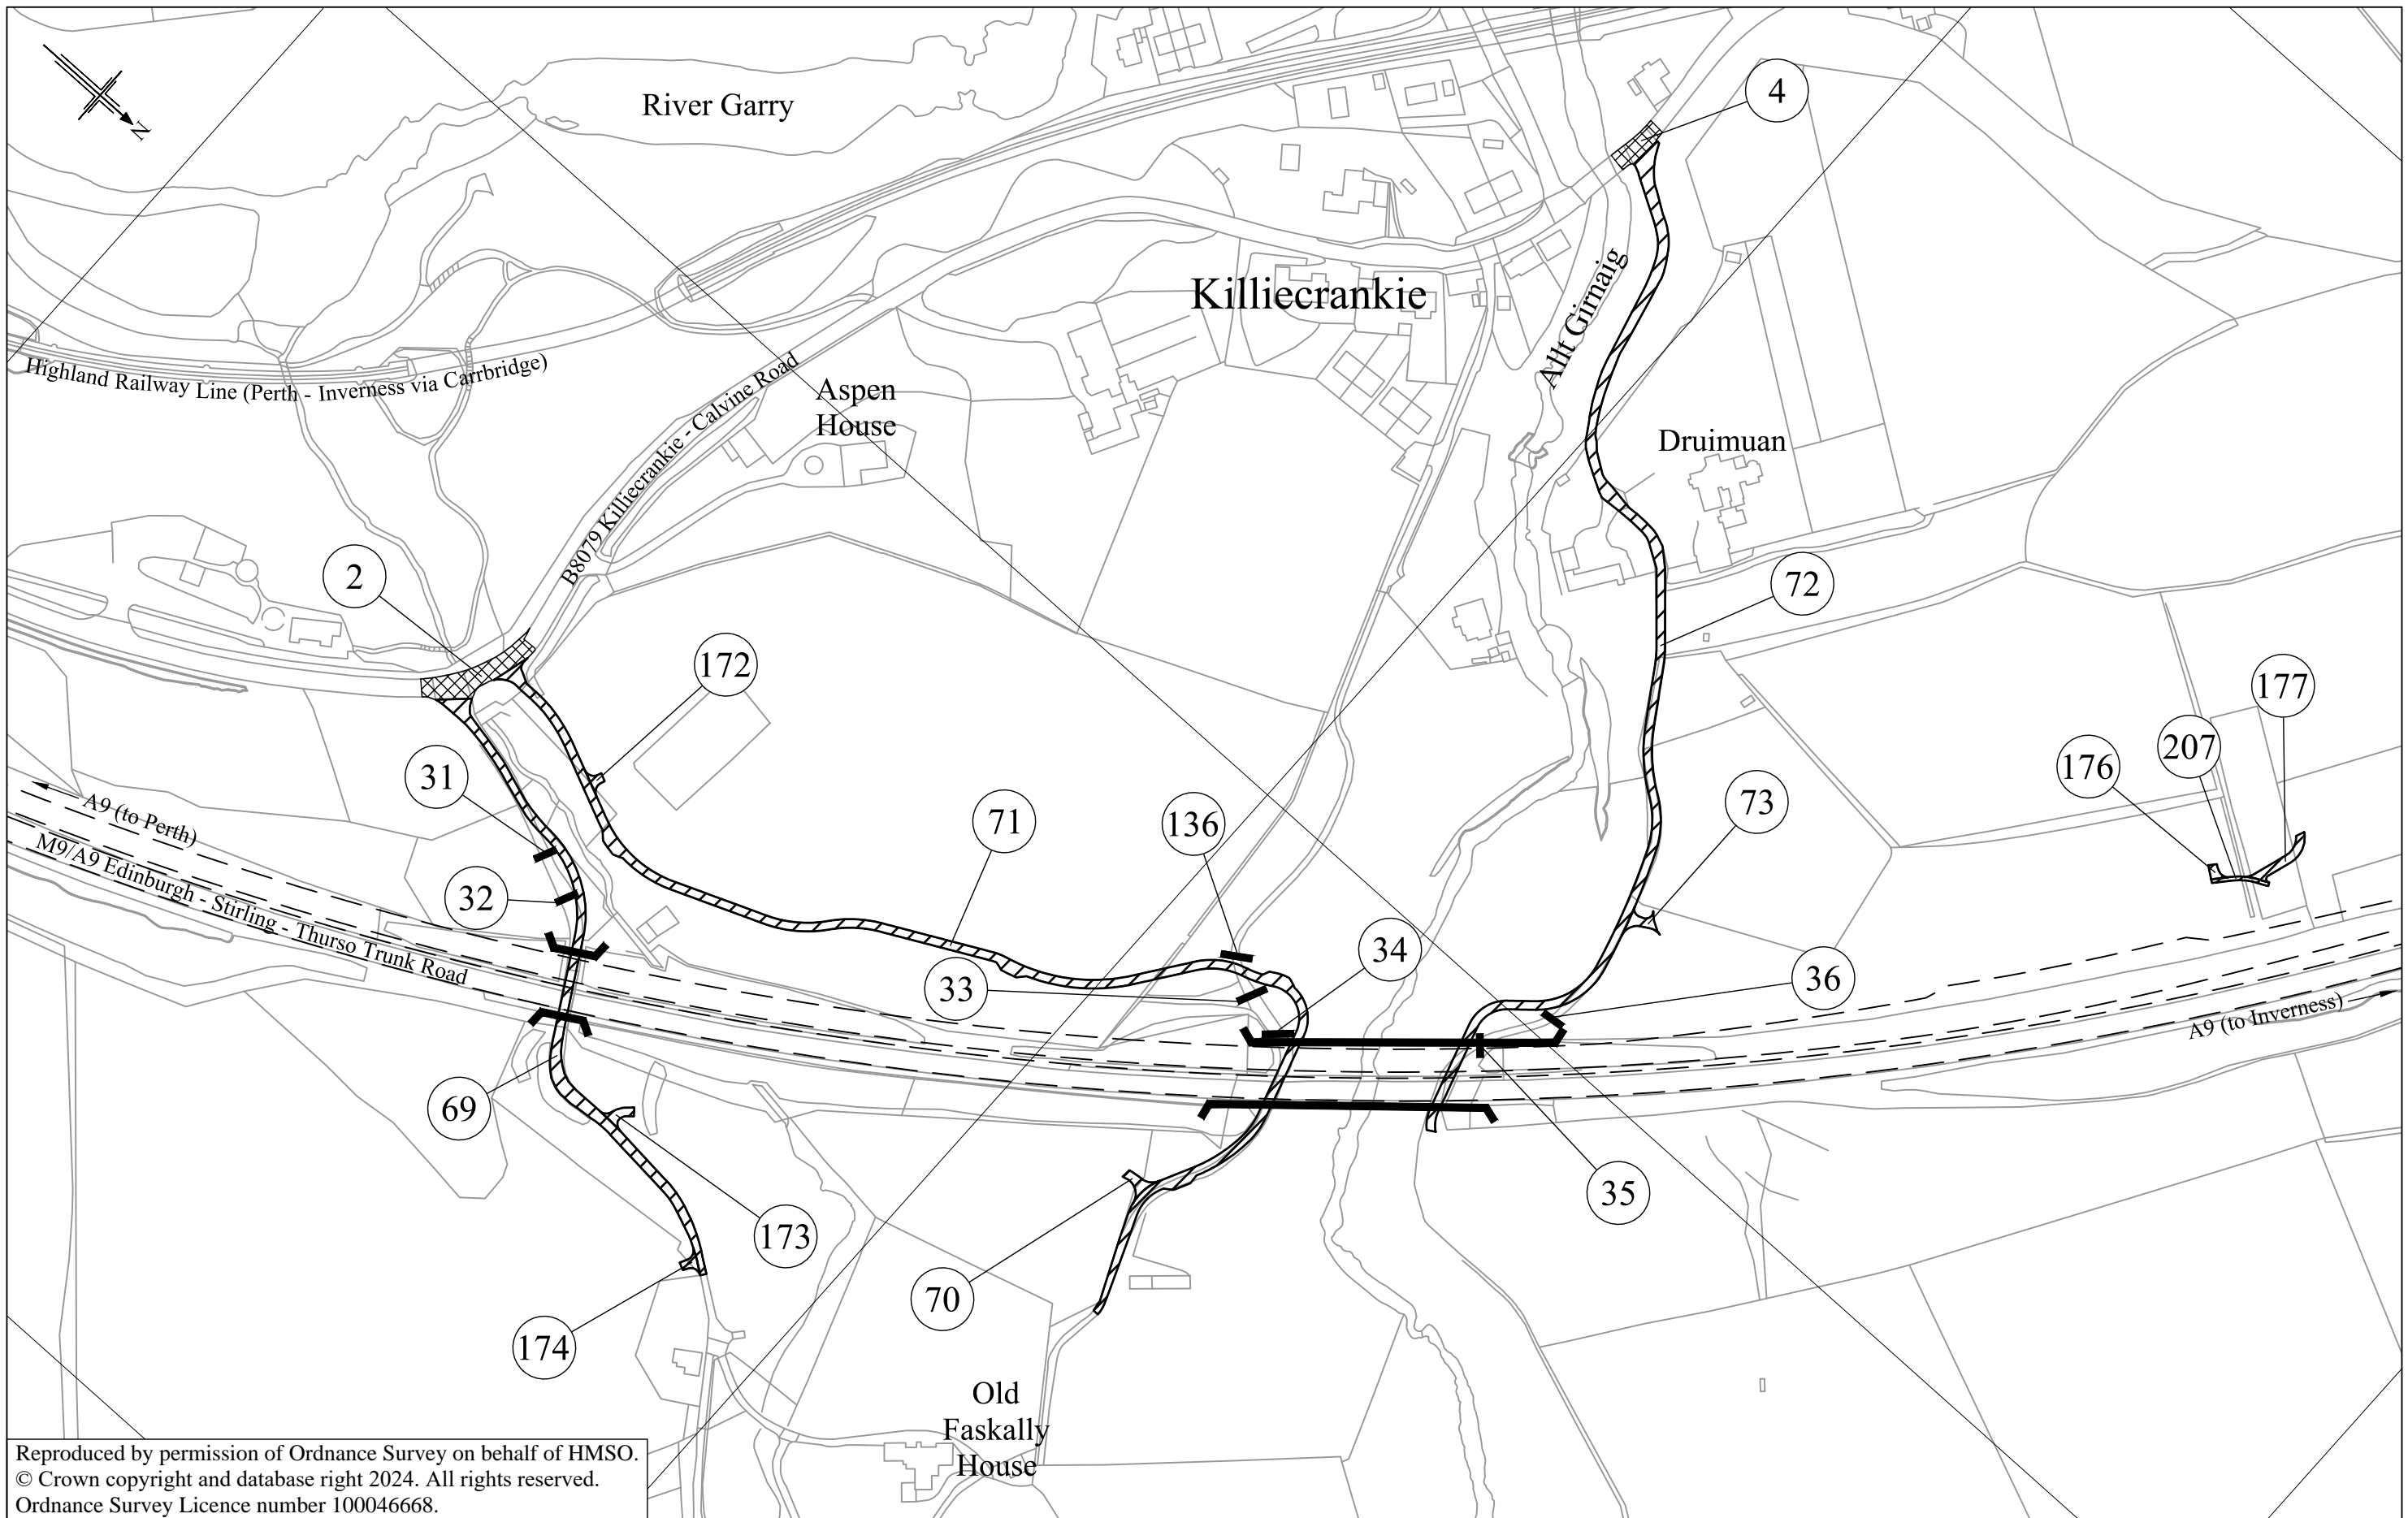


Scottish Government  
 Riaghaltas na h-Alba  
 gov.scot

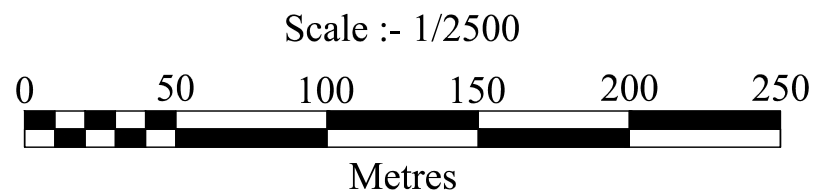

The A9 Trunk Road  
 (Killiecrankie to Glen Garry)  
 (Side Roads) Order 2024

plan  
 SR1



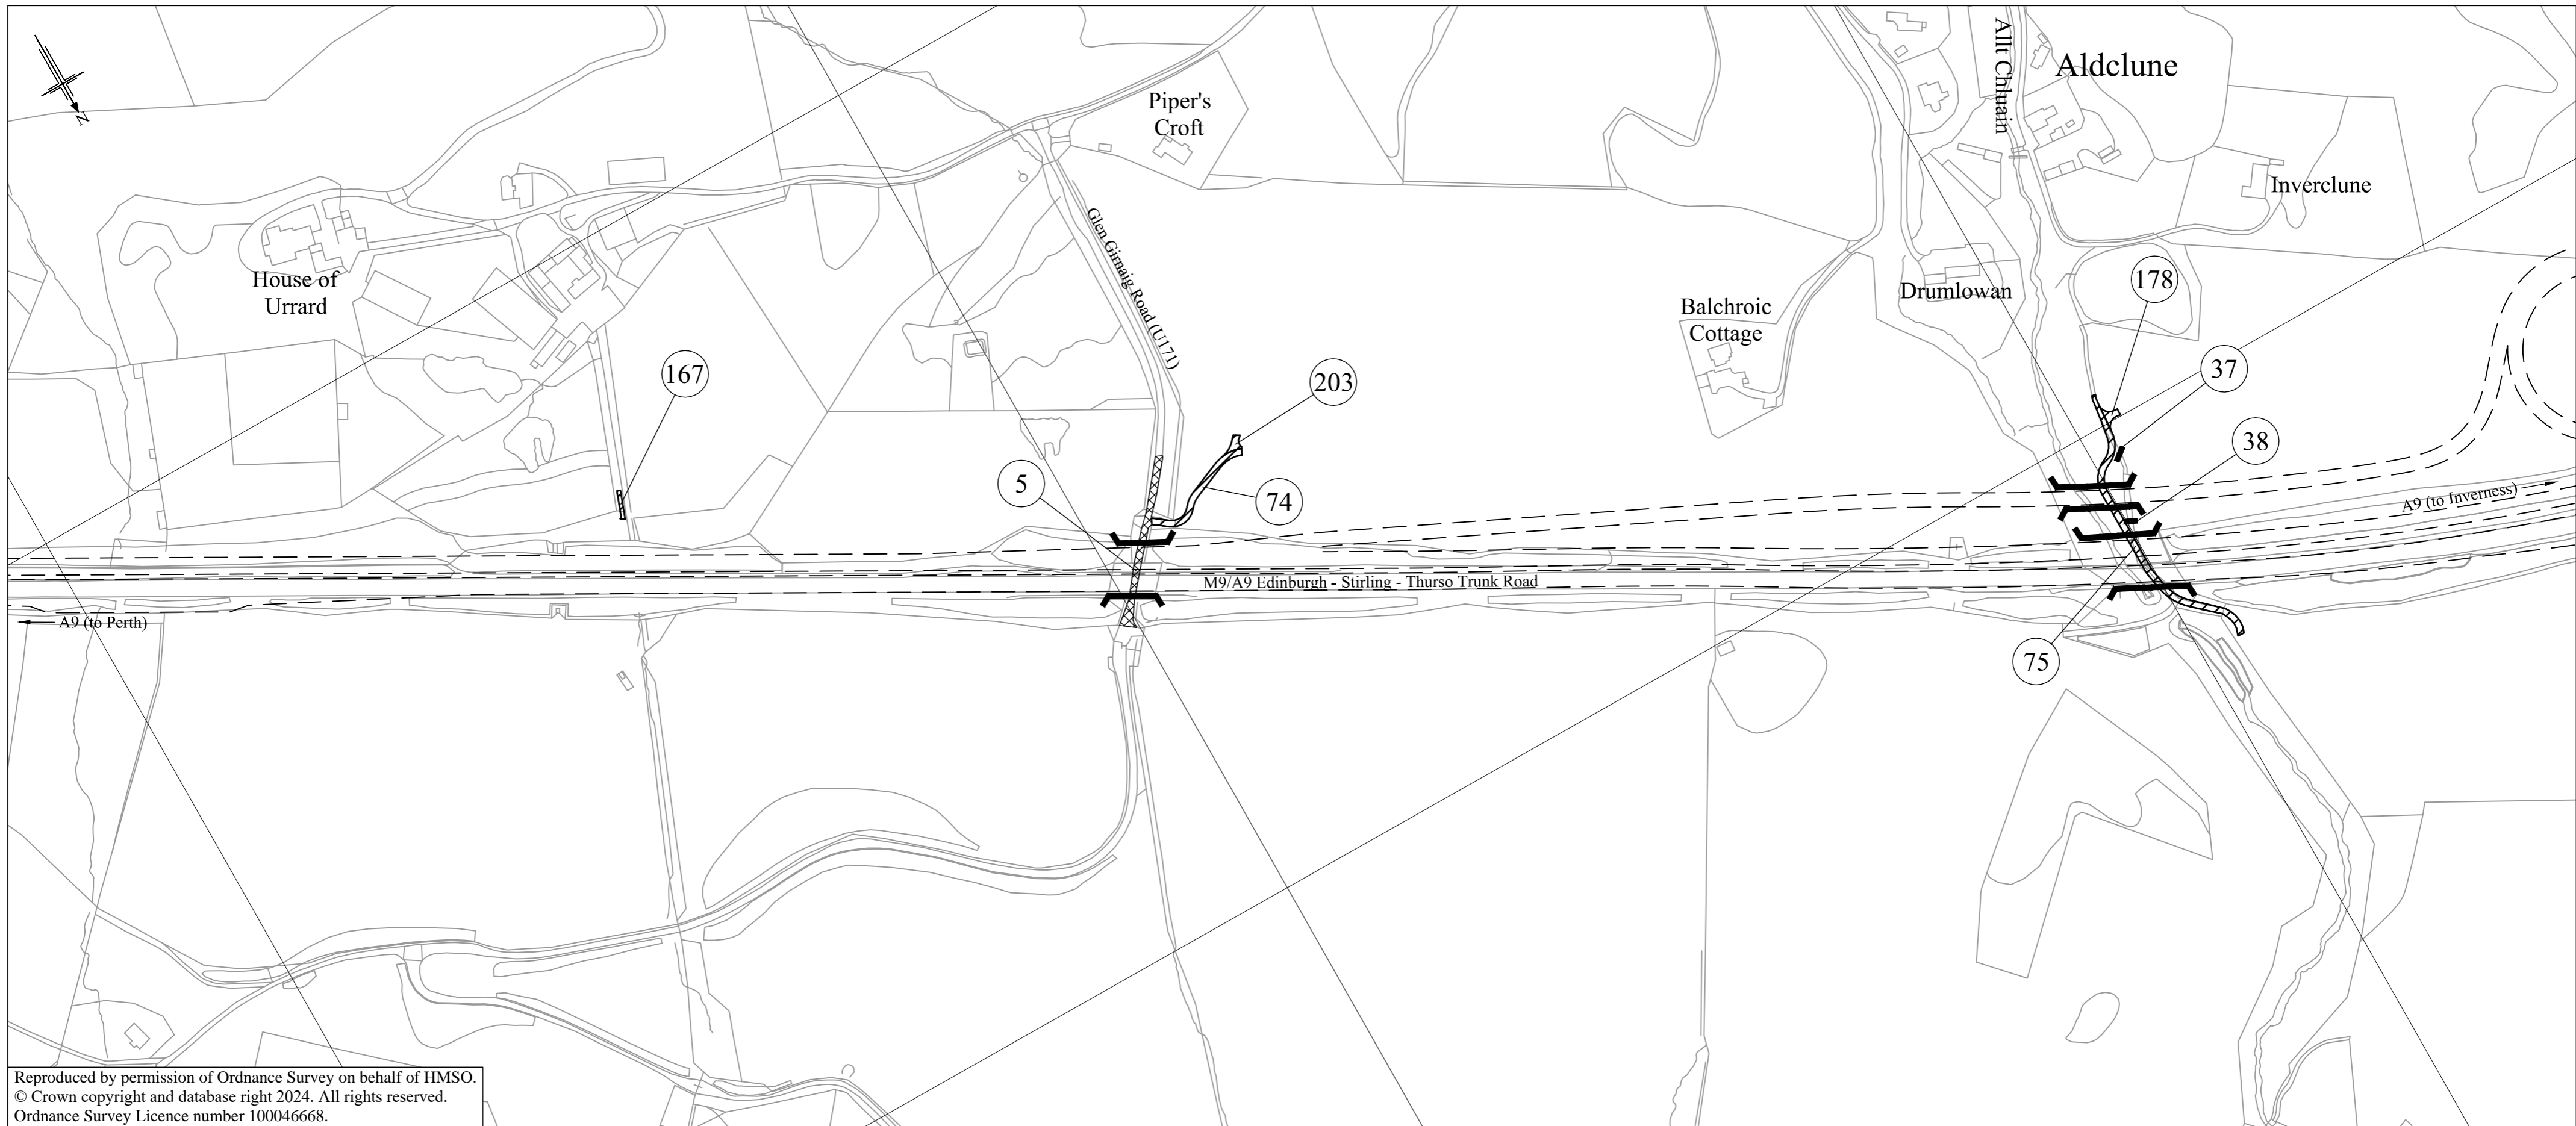


Reproduced by permission of Ordnance Survey on behalf of HMSO.  
 © Crown copyright and database right 2024. All rights reserved.  
 Ordnance Survey Licence number 100046668.



TRANSPORT  
SCOTLAND  
CÒMHDHAL ALBA




Scottish Government  
Riaghaltas na h-Alba  
gov.scot

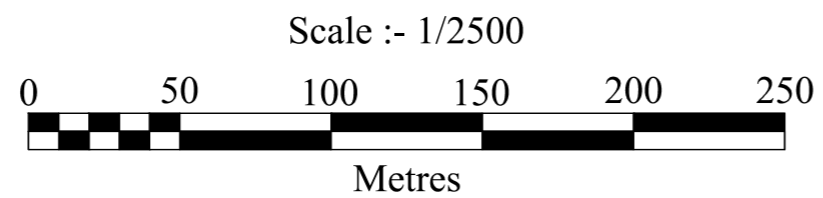

The A9 Trunk Road  
(Killiecrankie to Glen Garry)  
(Side Roads) Order 2024


plan  
SR2

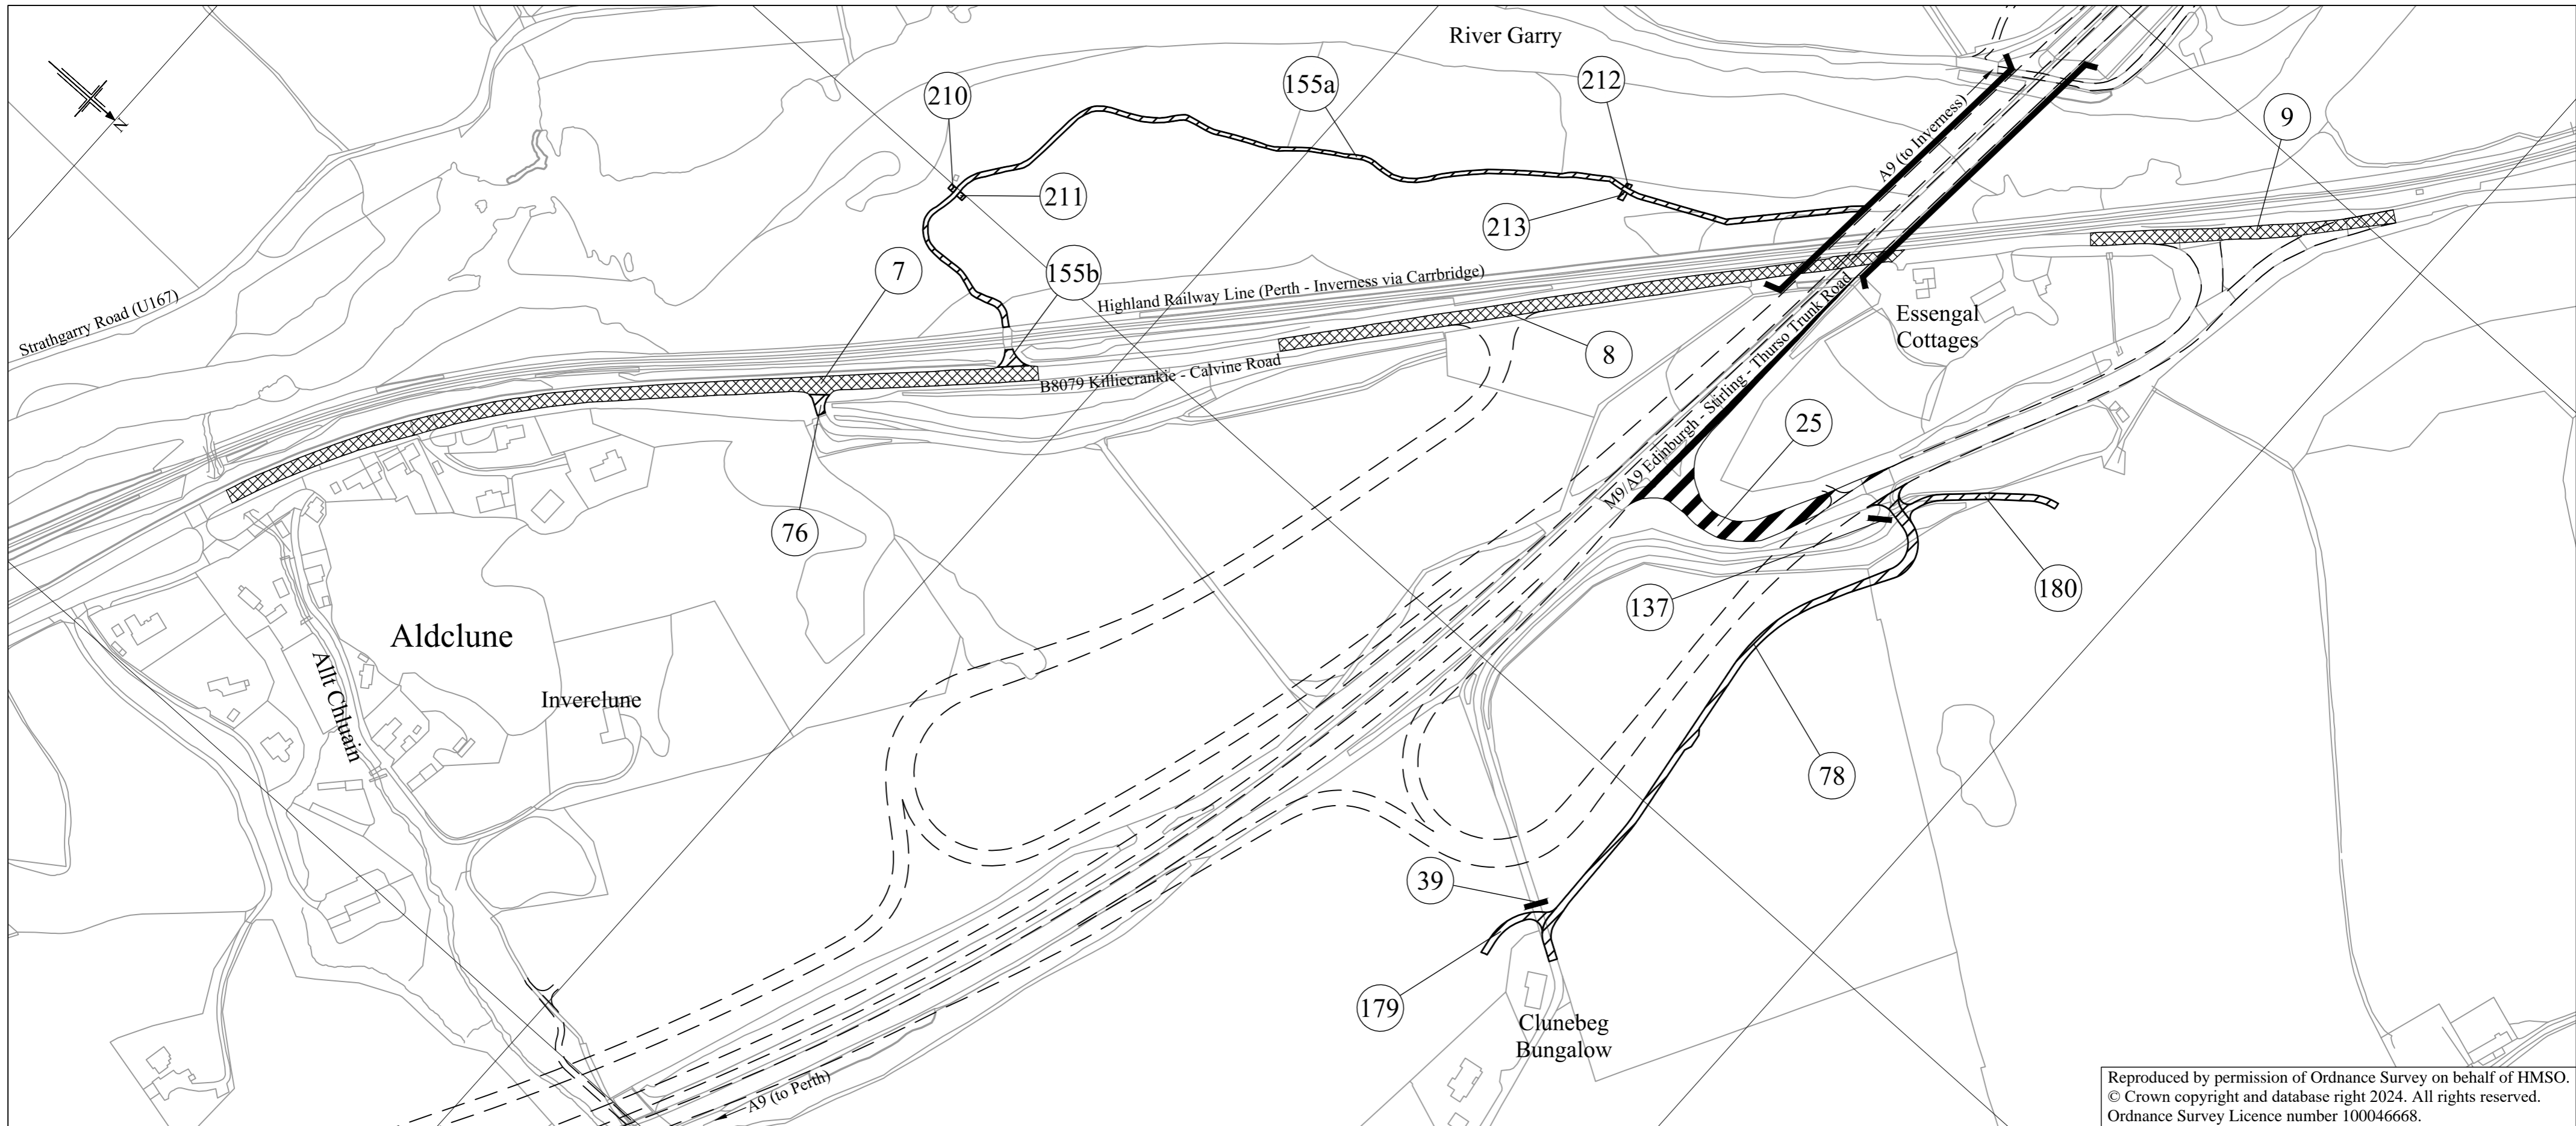

Reproduced by permission of Ordnance Survey on behalf of HMSO.  
 © Crown copyright and database right 2024. All rights reserved.  
 Ordnance Survey Licence number 100046668.




Scottish Government  
 Riaghaltas na h-Alba  
 gov.scot

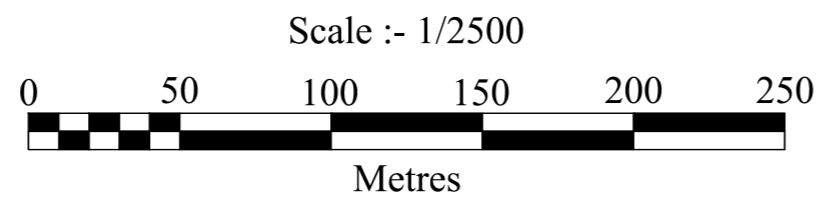

The A9 Trunk Road  
 (Killiecrankie to Glen Garry)  
 (Side Roads) Order 2024


plan  
 SR3

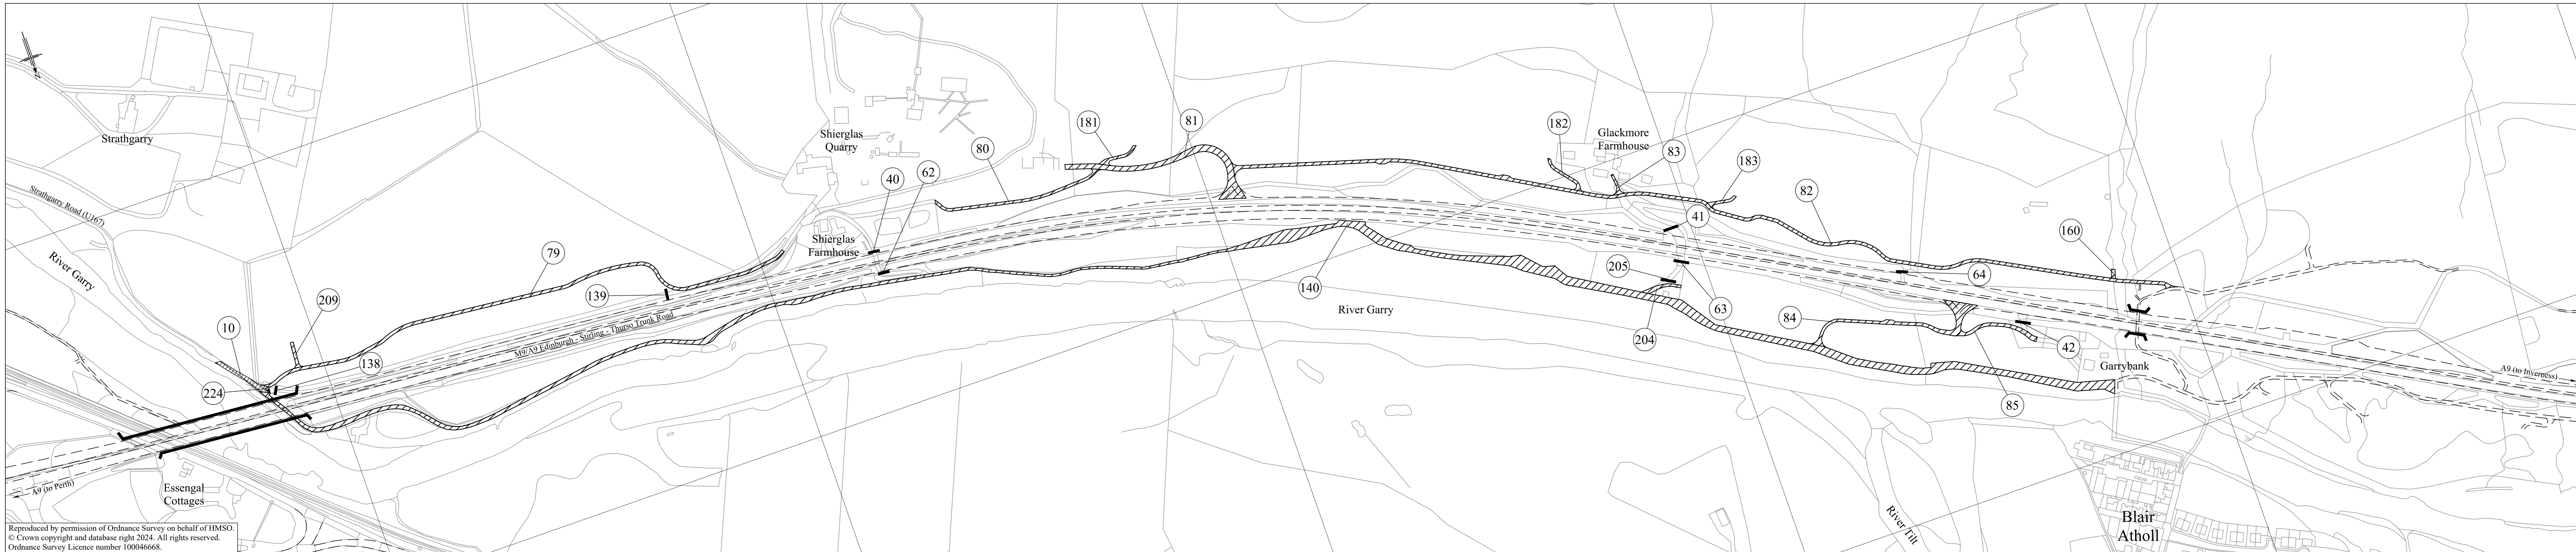

Reproduced by permission of Ordnance Survey on behalf of HMSO.  
 © Crown copyright and database right 2024. All rights reserved.  
 Ordnance Survey Licence number 100046668.




Scottish Government  
 Riaghaltas na h-Alba  
 gov.scot

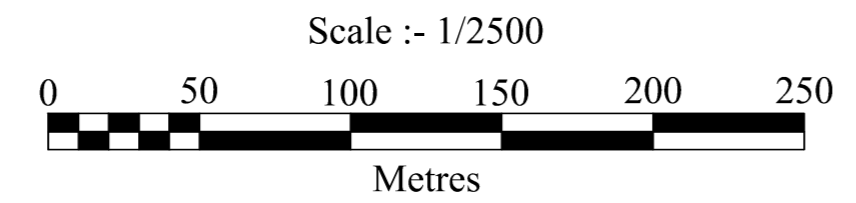

The A9 Trunk Road  
 (Killiecrankie to Glen Garry)  
 (Side Roads) Order 2024

plan  
 SR4

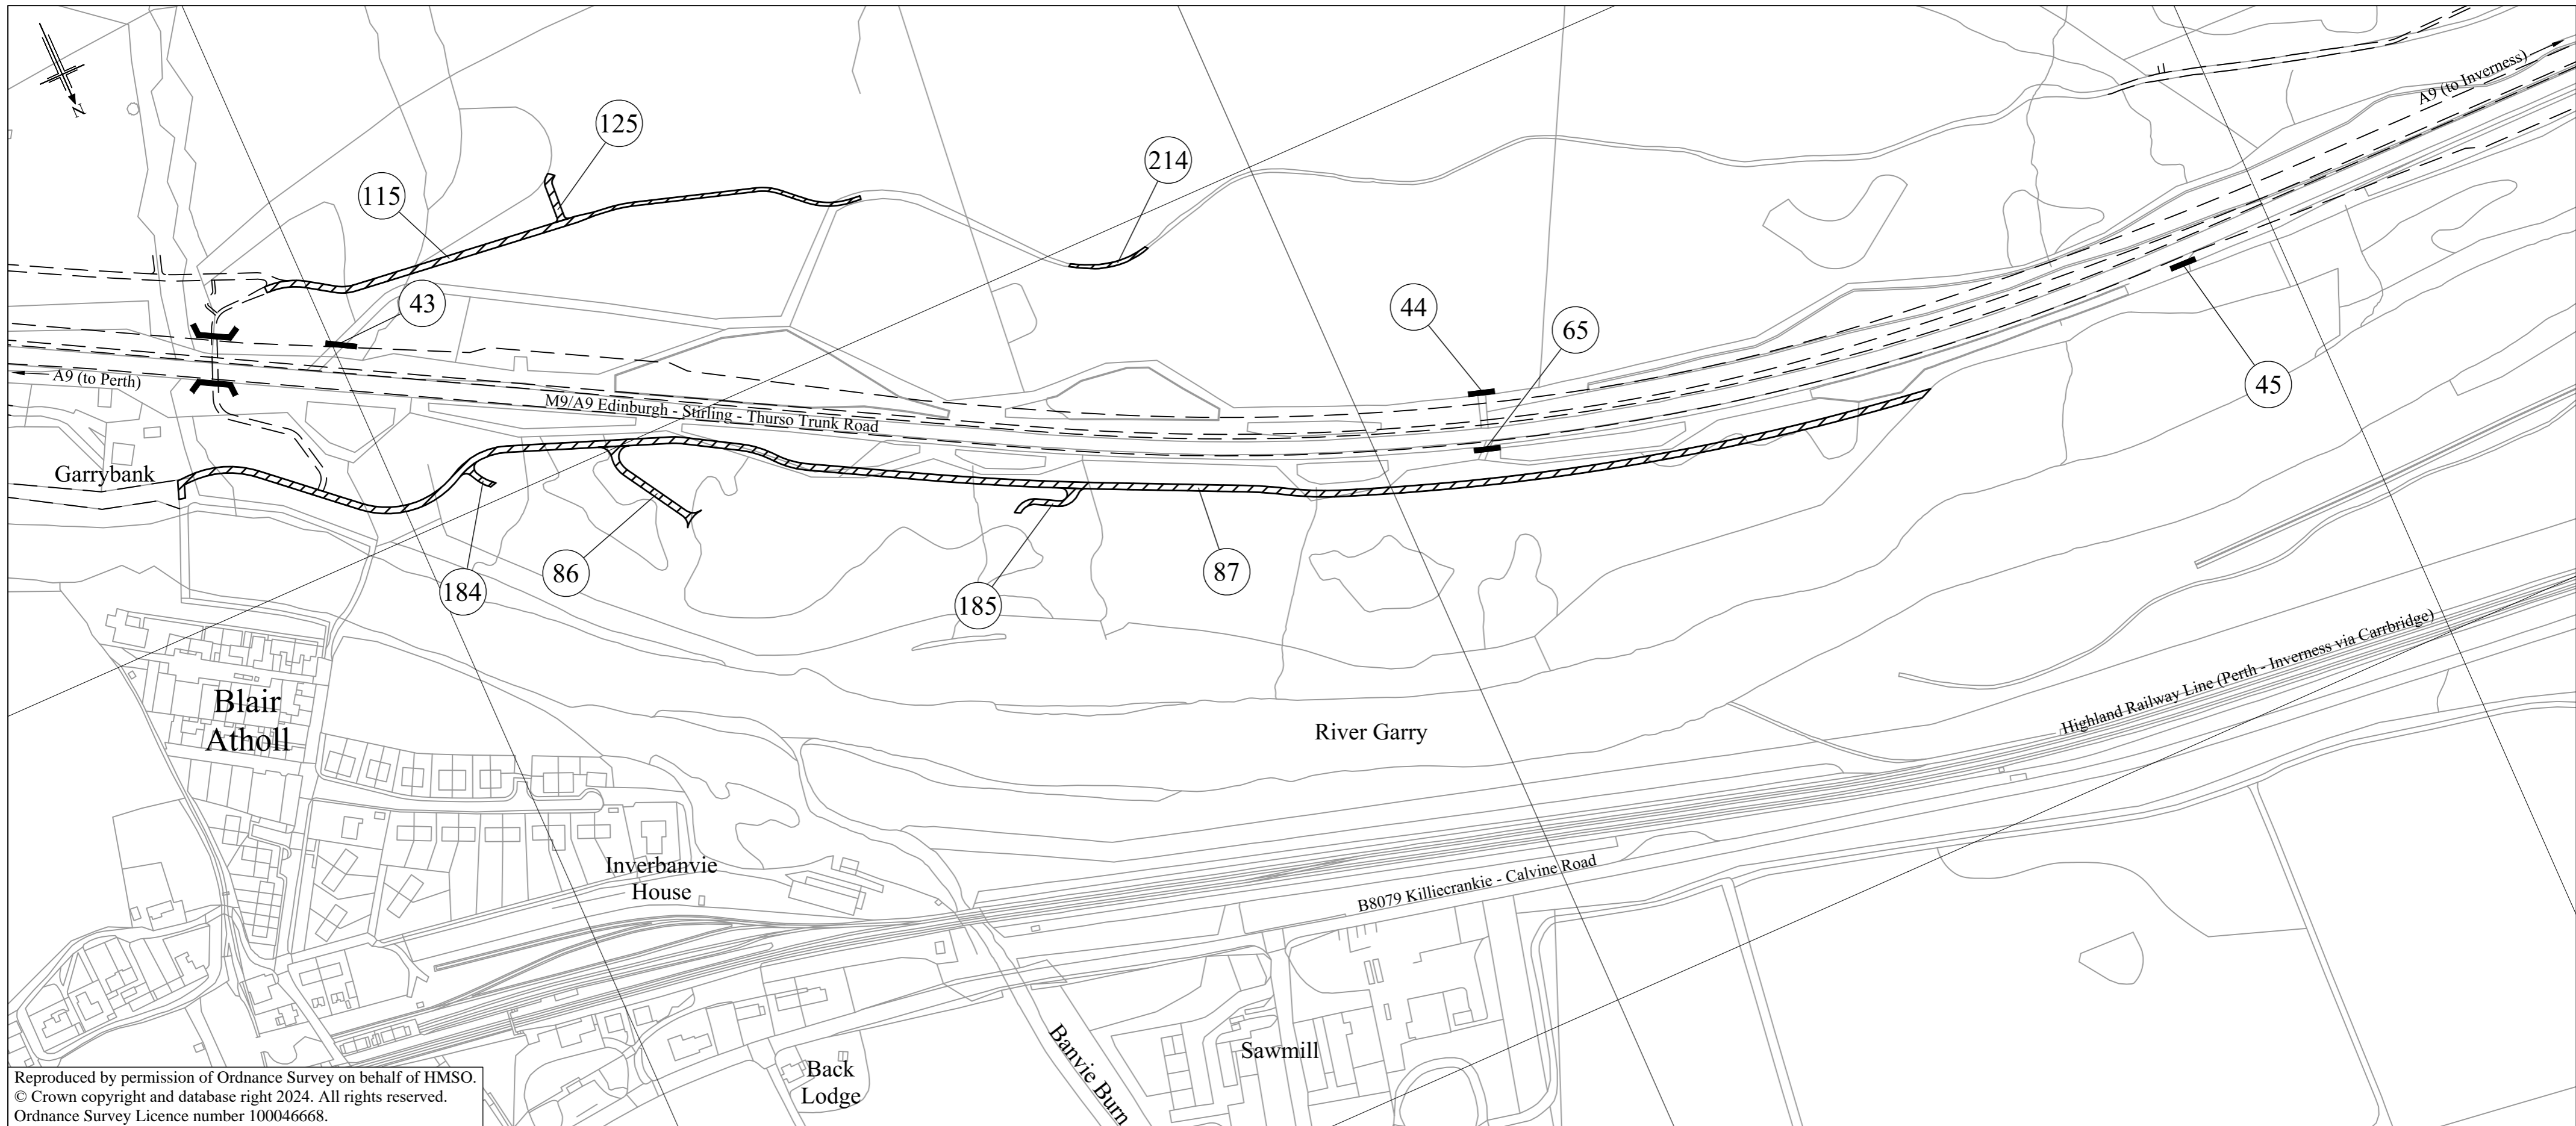


Reproduced by permission of Ordnance Survey on behalf of HMSO.  
 © Crown copyright and database right 2024. All rights reserved.  
 Ordnance Survey Licence number 100046668.



TRANSPORT  
 SCOTLAND  
 CÒMHDAHL ALBA



Scottish Government  
 Riaghaltas na h-Alba  
 gov.scot

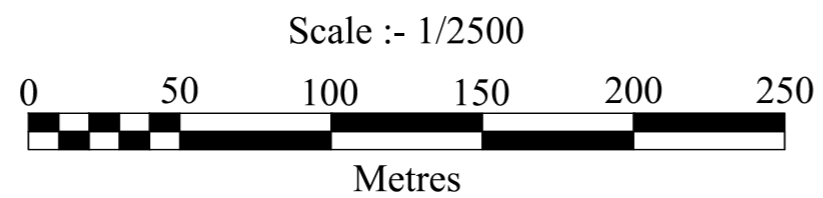

The A9 Trunk Road  
 (Killiecrankie to Glen Garry)  
 (Side Roads) Order 2024

plan  
 SR5






Reproduced by permission of Ordnance Survey on behalf of HMSO.  
 © Crown copyright and database right 2024. All rights reserved.  
 Ordnance Survey Licence number 100046668.




Scottish Government  
 Riaghaltas na h-Alba  
 gov.scot

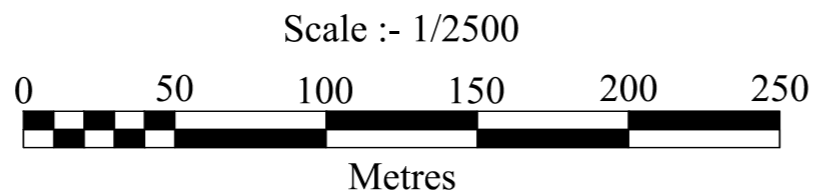

The A9 Trunk Road  
 (Killiecrankie to Glen Garry)  
 (Side Roads) Order 2024


plan  
 SR6

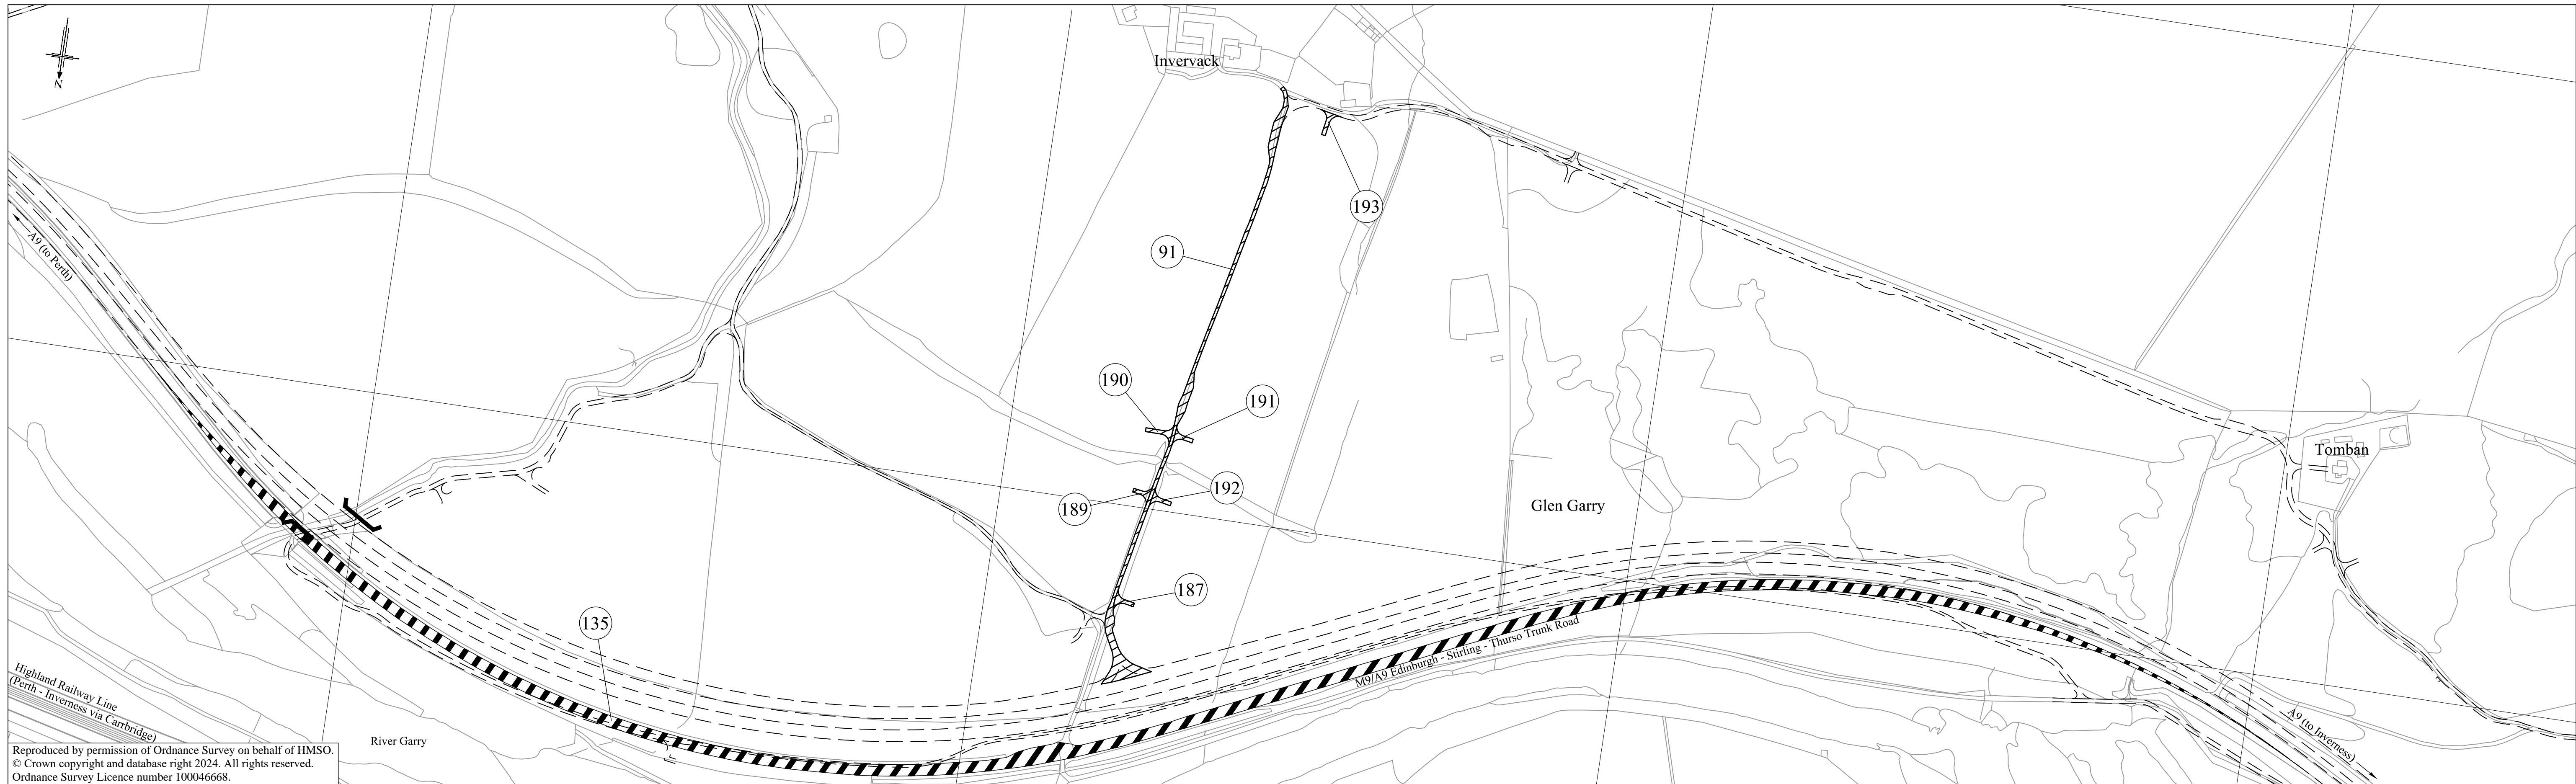

Reproduced by permission of Ordnance Survey on behalf of HMSO.  
 © Crown copyright and database right 2024. All rights reserved.  
 Ordnance Survey Licence number 100046668.



Scottish Government  
 Riaghaltas na h-Alba  
 gov.scot

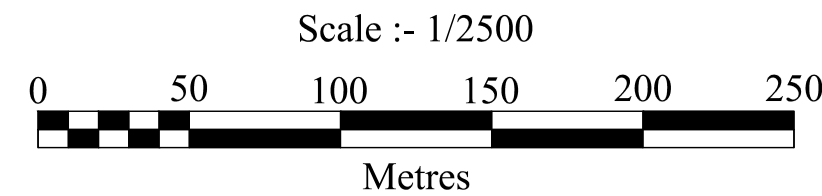

The A9 Trunk Road  
 (Killiecrankie to Glen Garry)  
 (Side Roads) Order 2024


plan  
 SR7



Reproduced by permission of Ordnance Survey on behalf of HMSO.  
 © Crown copyright and database right 2024. All rights reserved.  
 Ordnance Survey Licence number 100046668.




Scottish Government  
 Riaghaltas na h-Alba  
 gov.scot

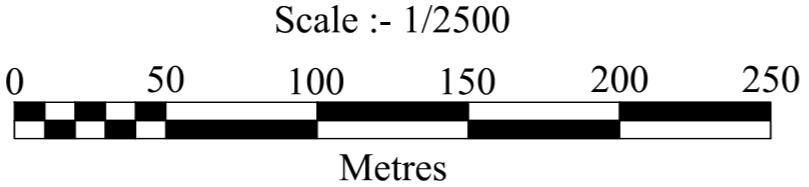

The A9 Trunk Road  
 (Killiecrankie to Glen Garry)  
 (Side Roads) Order 2024


plan  
 SR8

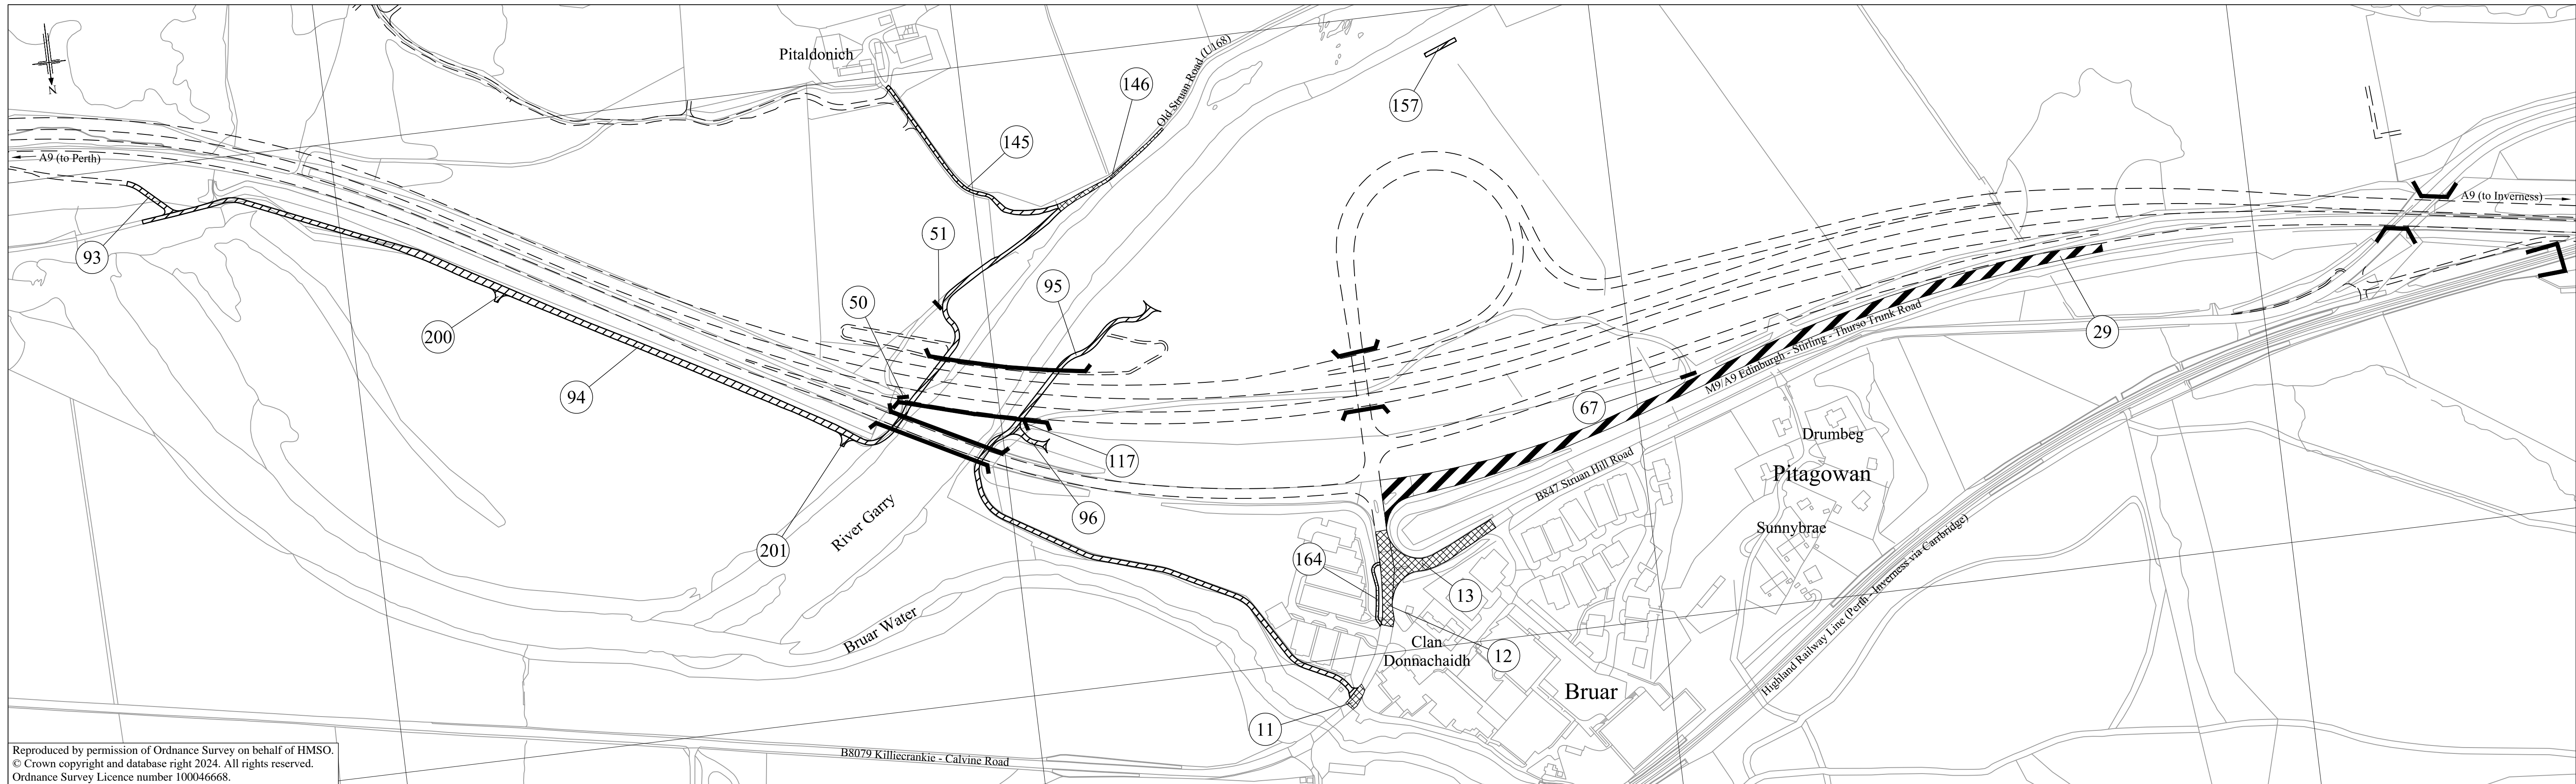

Reproduced by permission of Ordnance Survey on behalf of HMSO.  
 © Crown copyright and database right 2024. All rights reserved.  
 Ordnance Survey Licence number 100046668.




Scottish Government  
 Riaghaltas na h-Alba  
 gov.scot

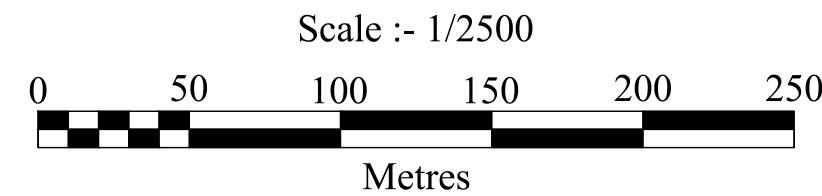

The A9 Trunk Road  
 (Killiecrankie to Glen Garry)  
 (Side Roads) Order 2024

plan  
 SR9




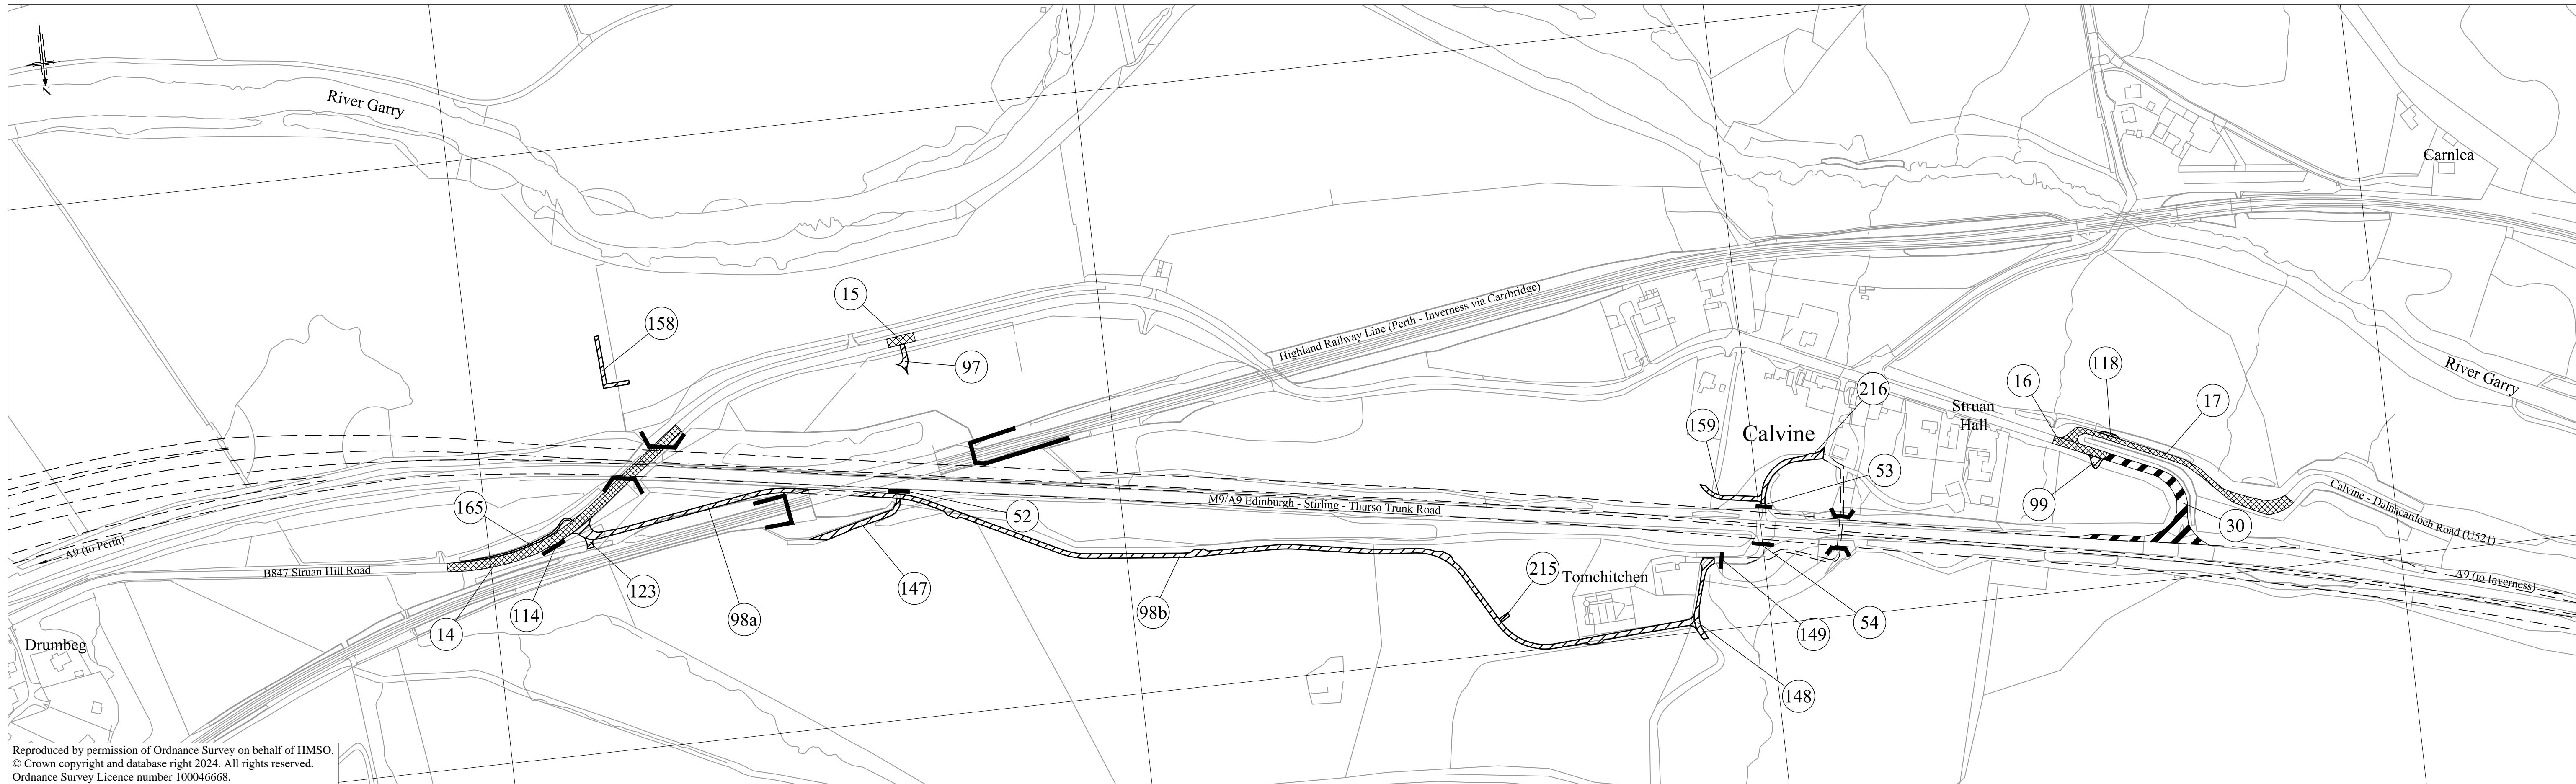

Reproduced by permission of Ordnance Survey on behalf of HMSO.  
 © Crown copyright and database right 2024. All rights reserved.  
 Ordnance Survey Licence number 100046668.




Scottish Government  
 Riaghaltas na h-Alba  
 gov.scot

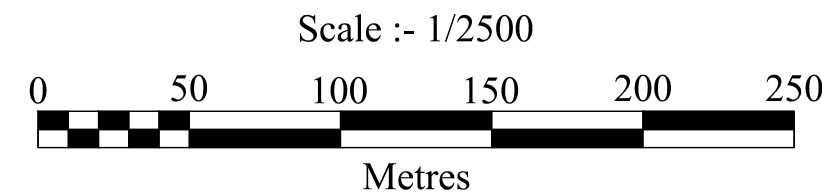

The A9 Trunk Road  
 (Killiecrankie to Glen Garry)  
 (Side Roads) Order 2024


plan  
 SR10

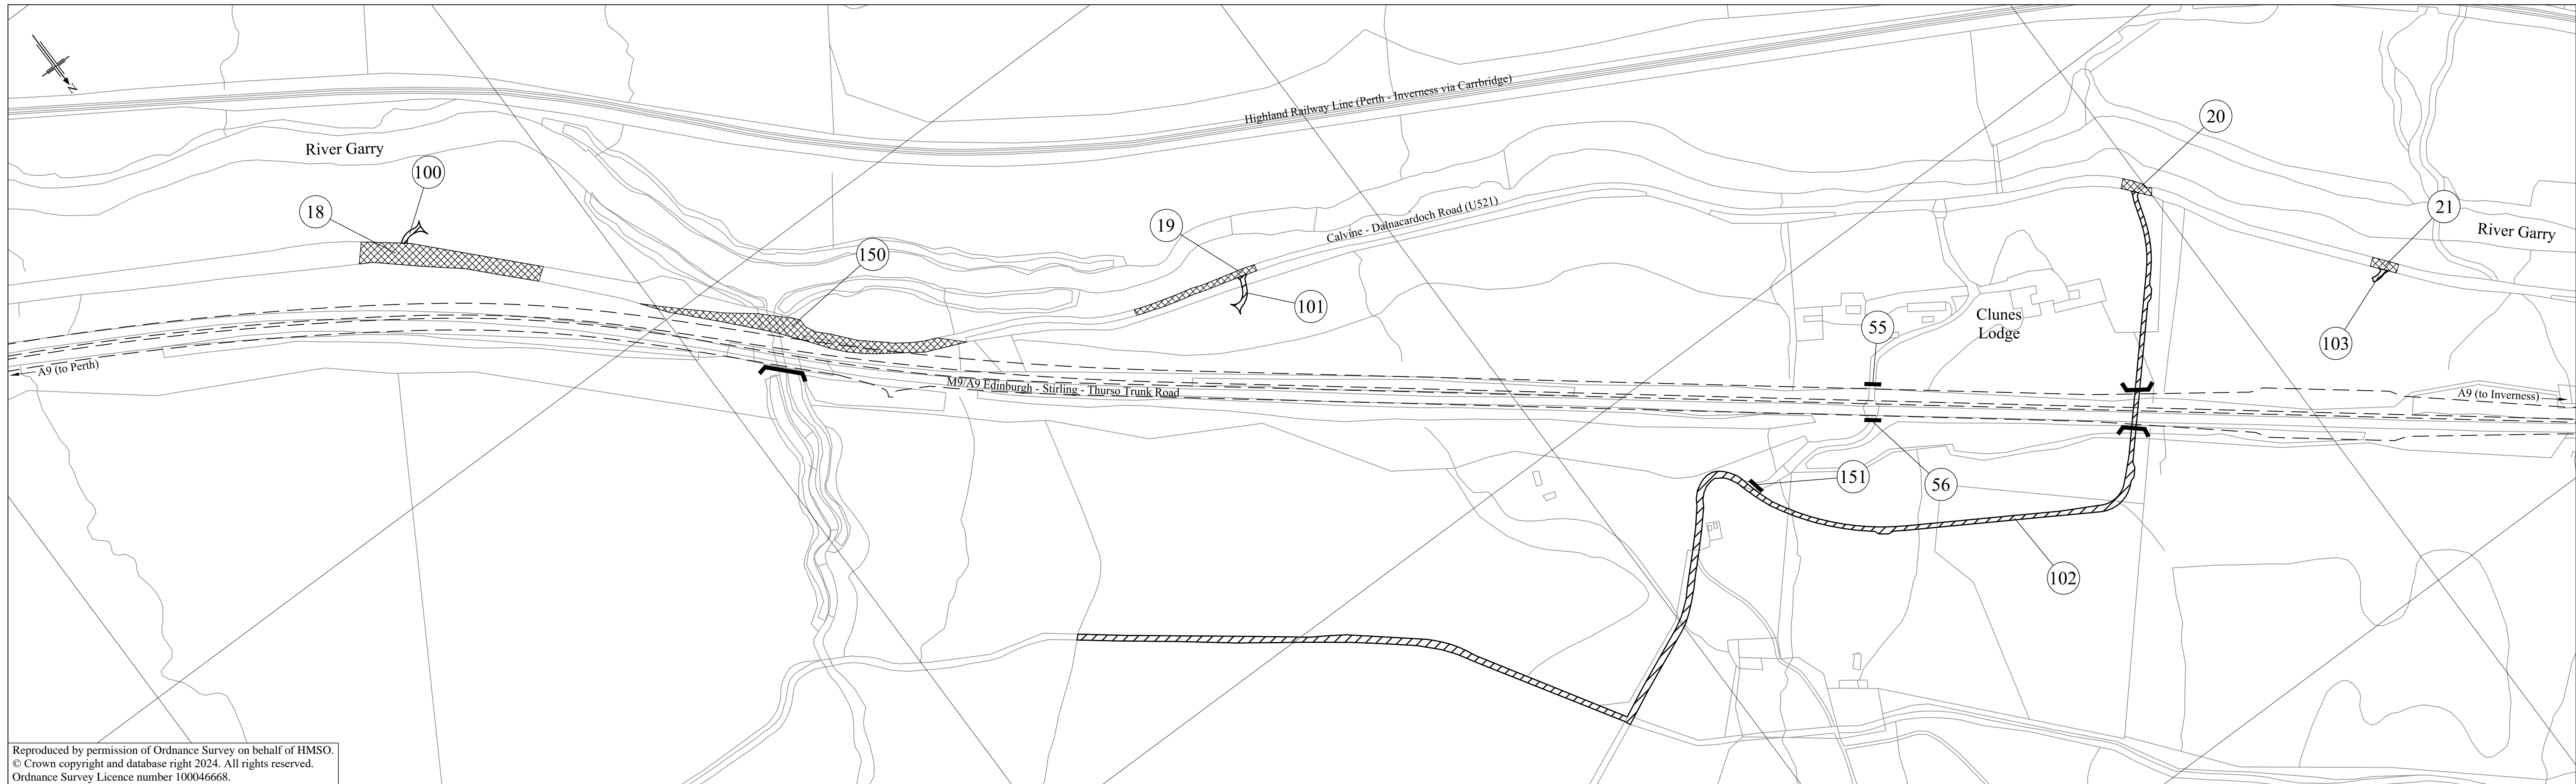

Reproduced by permission of Ordnance Survey on behalf of HMSO.  
 © Crown copyright and database right 2024. All rights reserved.  
 Ordnance Survey Licence number 100046668.




Scottish Government  
 Riaghaltas na h-Alba  
 gov.scot

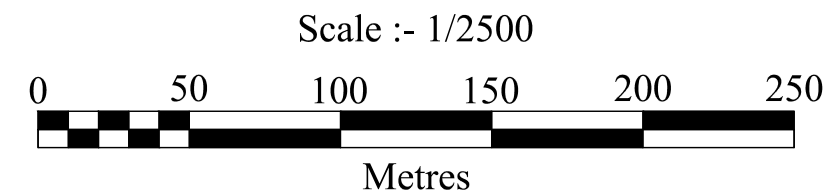

The A9 Trunk Road  
 (Killiecrankie to Glen Garry)  
 (Side Roads) Order 2024


plan  
 SR11

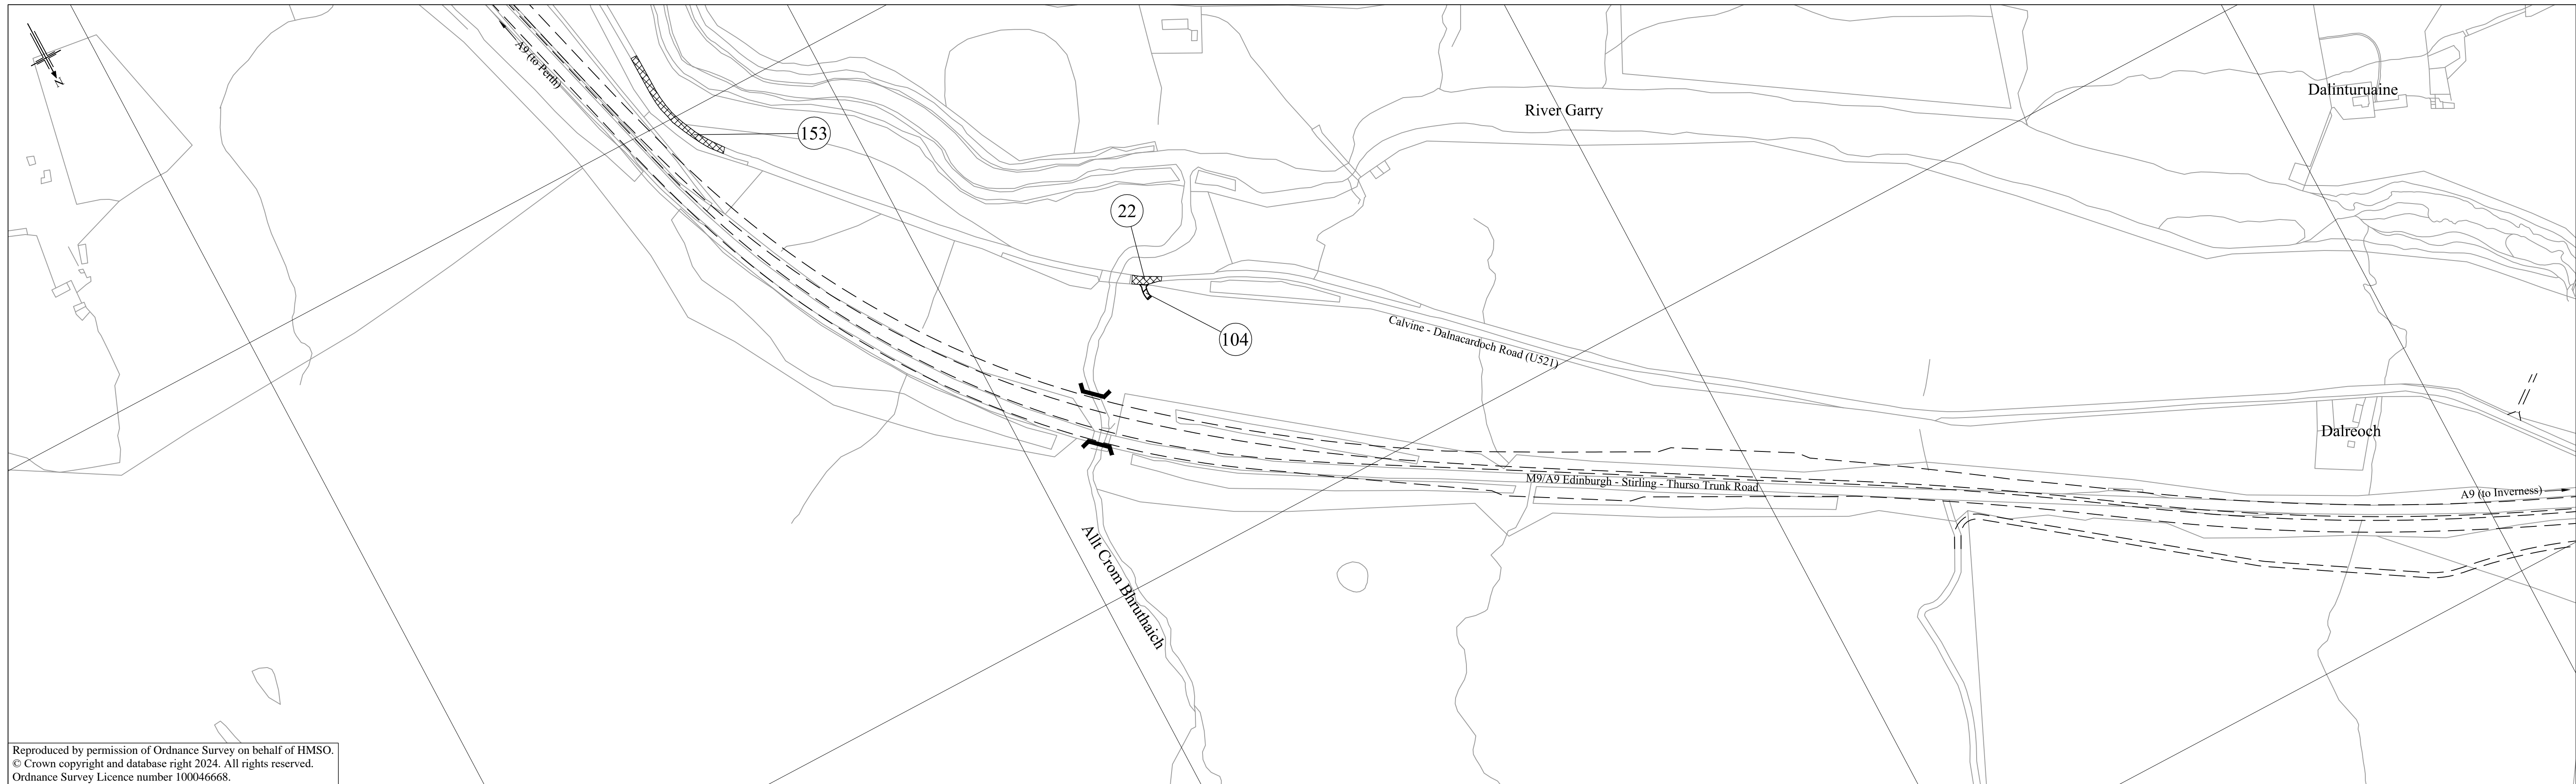

Reproduced by permission of Ordnance Survey on behalf of HMSO.  
 © Crown copyright and database right 2024. All rights reserved.  
 Ordnance Survey Licence number 100046668.




Scottish Government  
 Riaghaltas na h-Alba  
 gov.scot

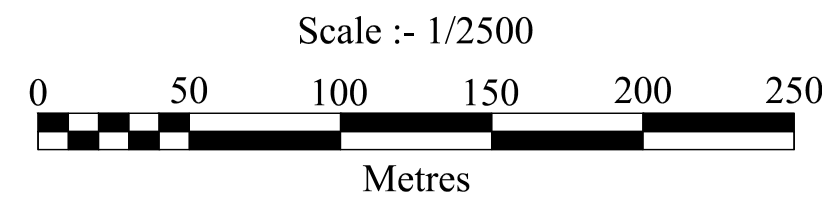

The A9 Trunk Road  
 (Killiecrankie to Glen Garry)  
 (Side Roads) Order 2024


plan  
 SR12

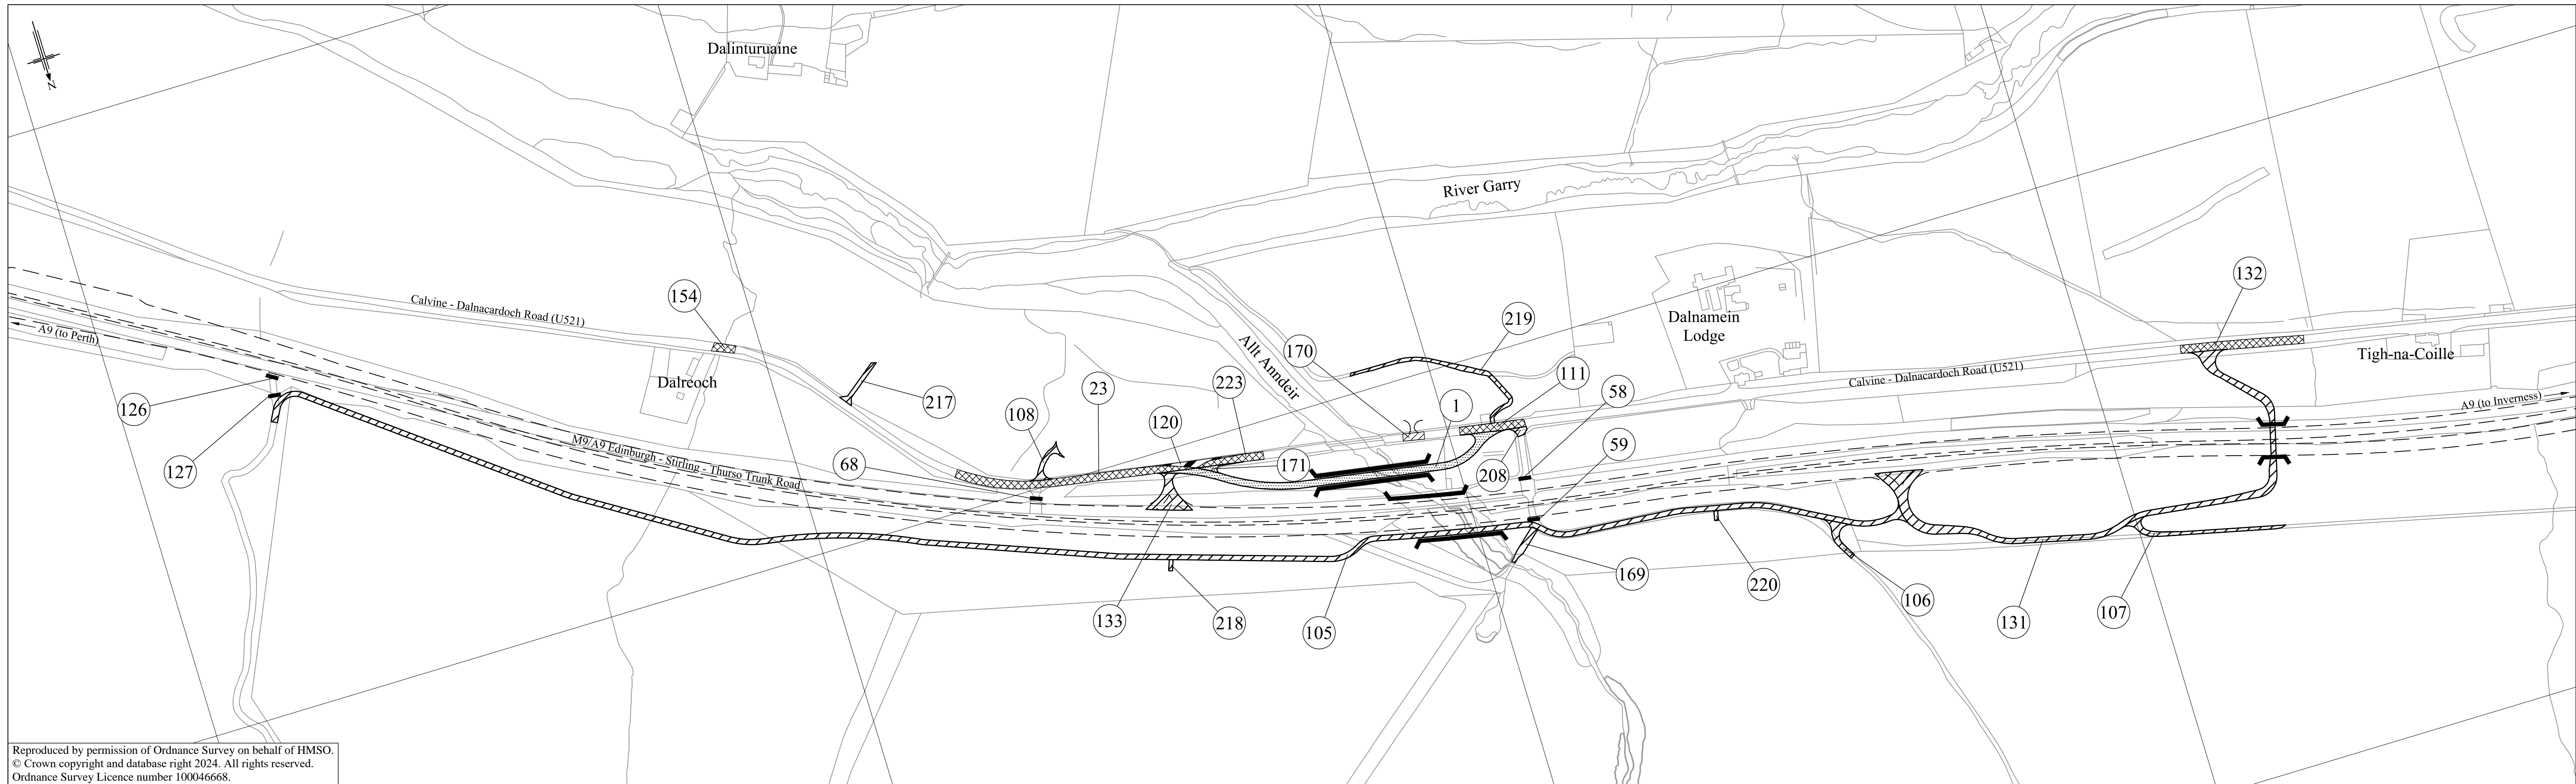

Reproduced by permission of Ordnance Survey on behalf of HMSO.  
 © Crown copyright and database right 2024. All rights reserved.  
 Ordnance Survey Licence number 100046668.



Scottish Government  
 Riaghaltas na h-Alba  
 gov.scot

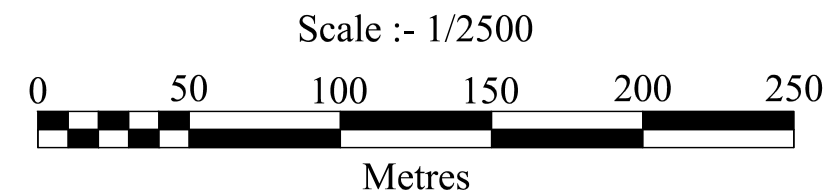

The A9 Trunk Road  
 (Killiecrankie to Glen Garry)  
 (Side Roads) Order 2024

plan  
 SR13






Reproduced by permission of Ordnance Survey on behalf of HMSO.  
 © Crown copyright and database right 2024. All rights reserved.  
 Ordnance Survey Licence number 100046668.




Scottish Government  
 Riaghaltas na h-Alba  
 gov.scot

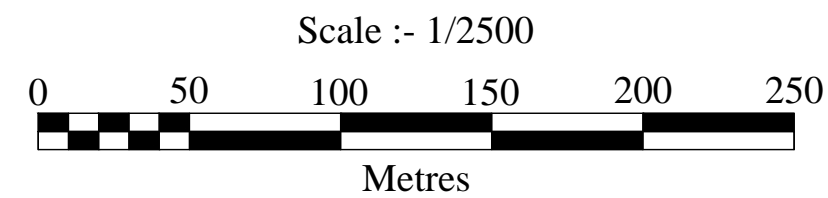

The A9 Trunk Road  
 (Killiecrankie to Glen Garry)  
 (Side Roads) Order 2024

plan  
 SR14

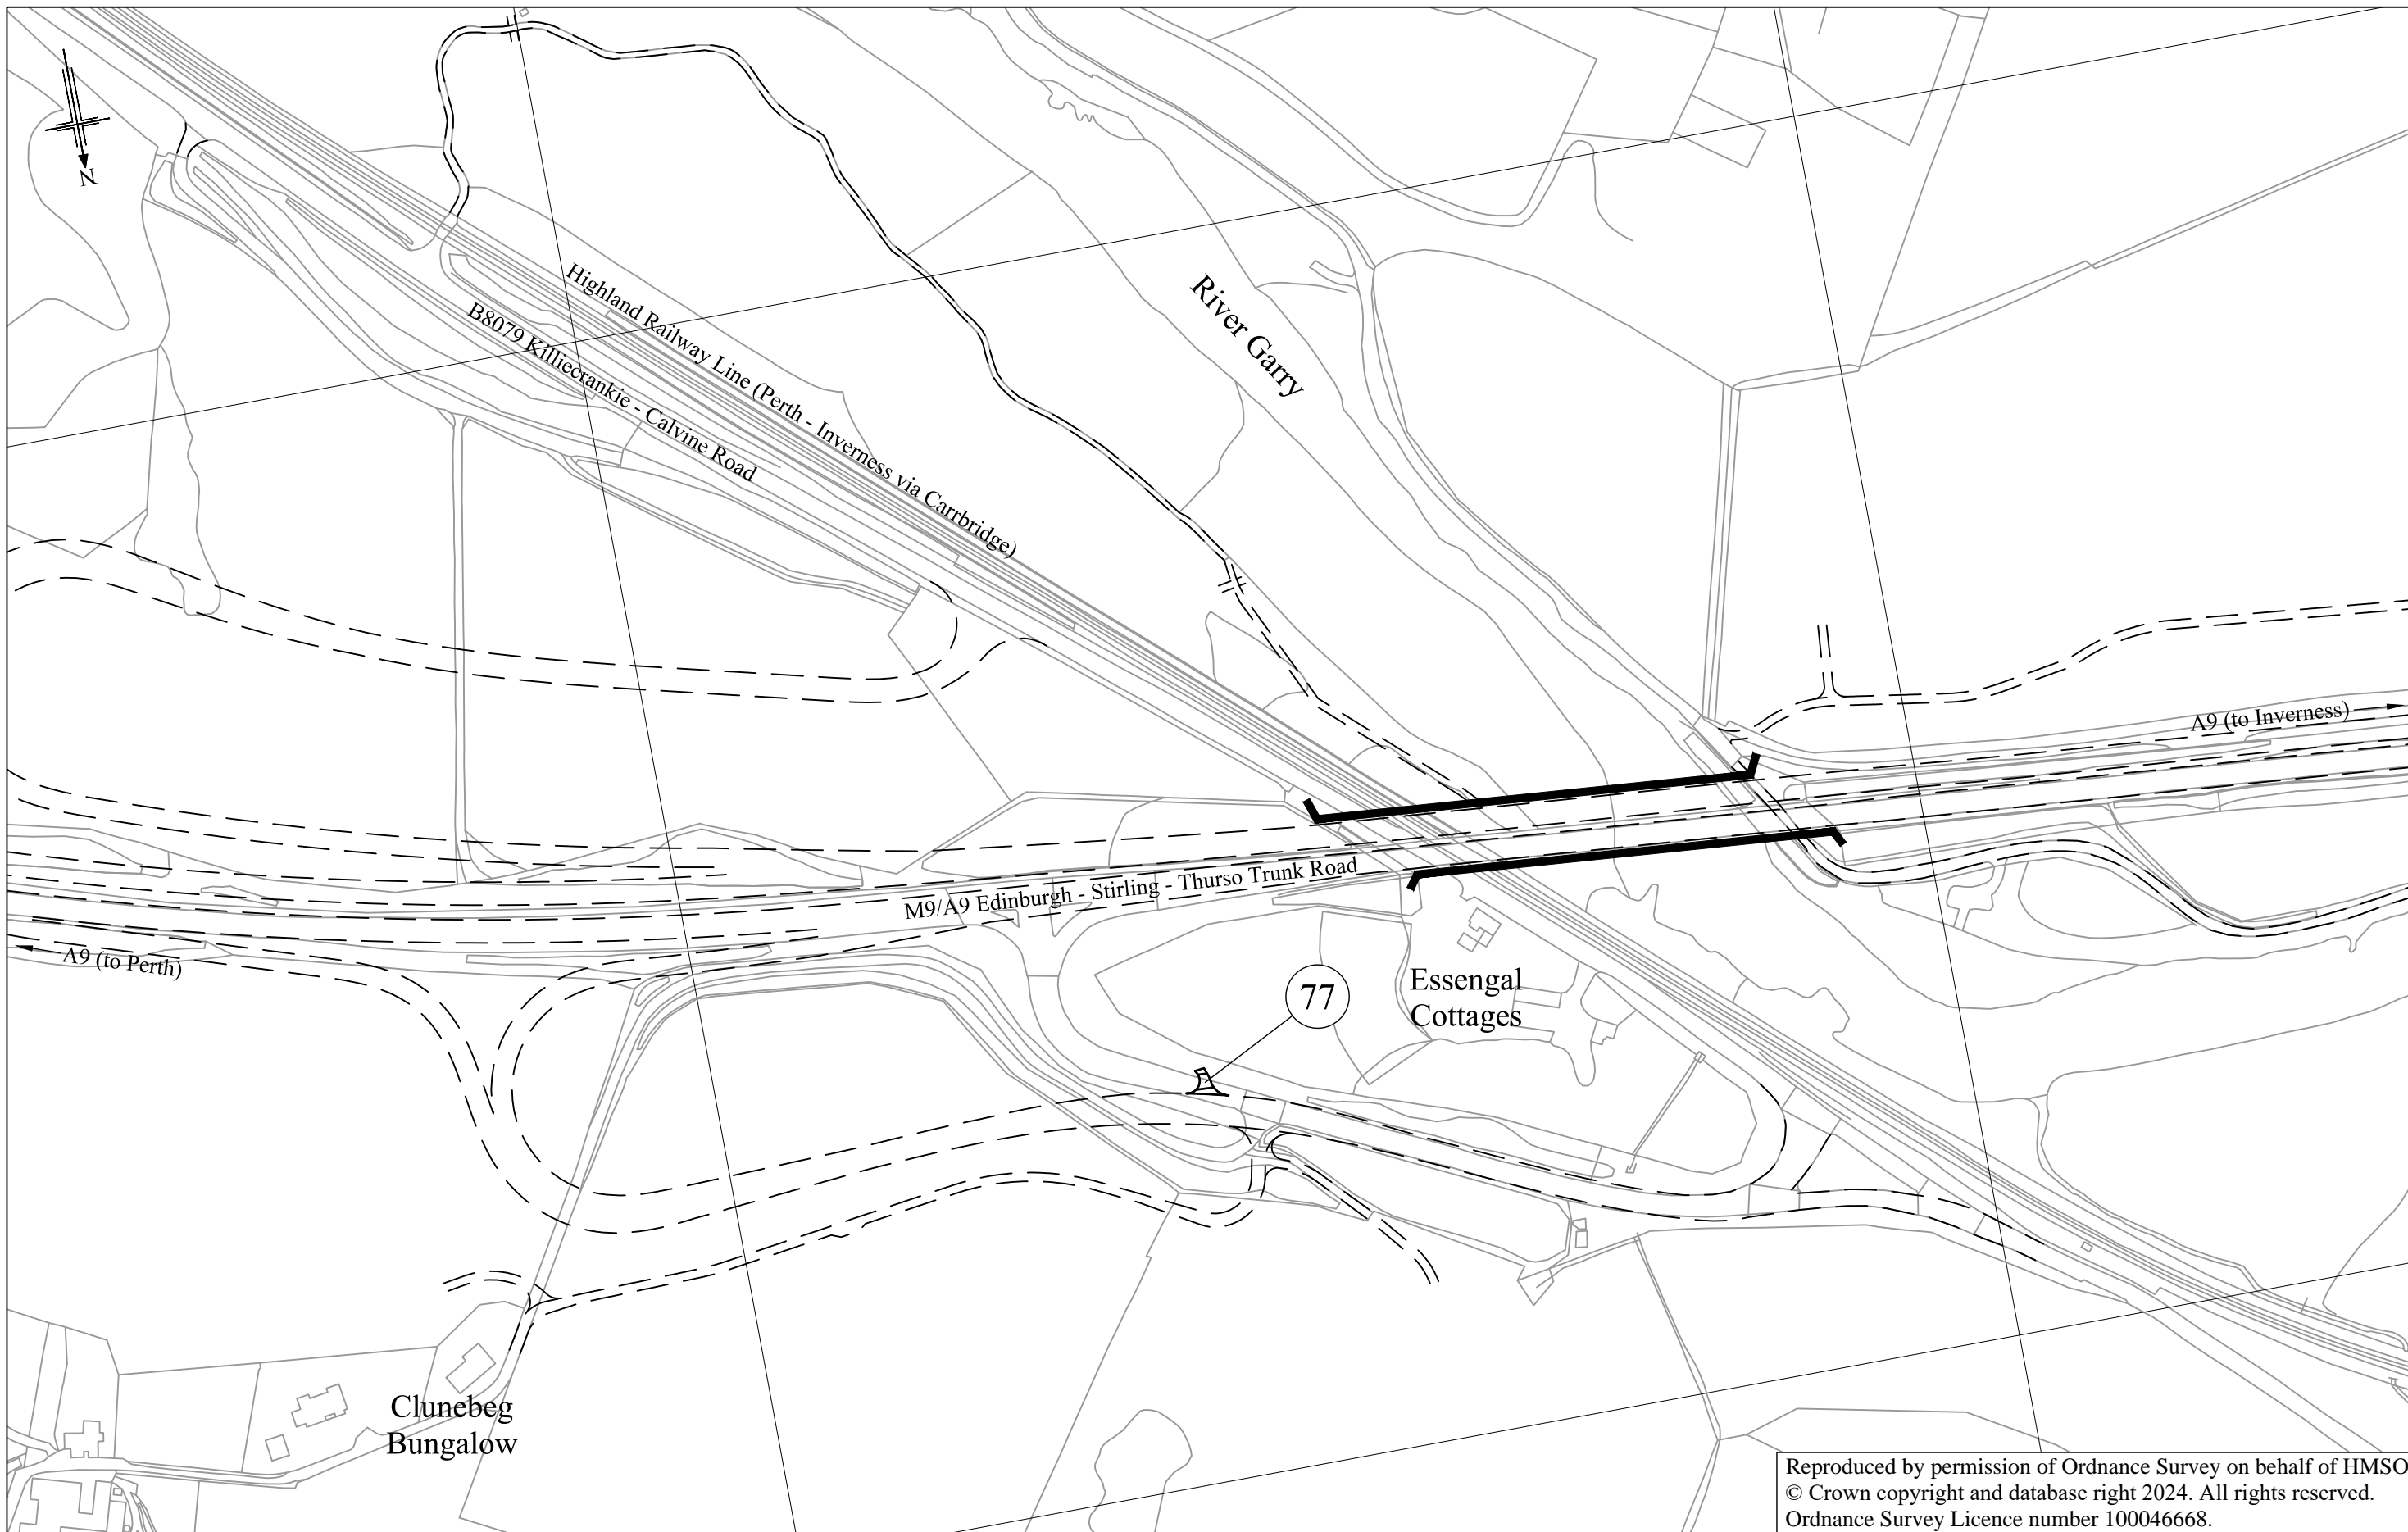


Reproduced by permission of Ordnance Survey on behalf of HMSO.  
 © Crown copyright and database right 2024. All rights reserved.  
 Ordnance Survey Licence number 100046668.




Scottish Government  
 Riaghaltas na h-Alba  
 gov.scot

Scale :- 1/2500

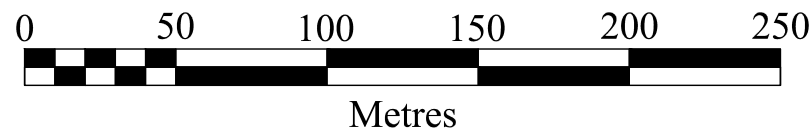

The A9 Trunk Road  
 (Killicrankie to Glen Garry)  
 (Side Roads) Order 2024


plan  
 SR15

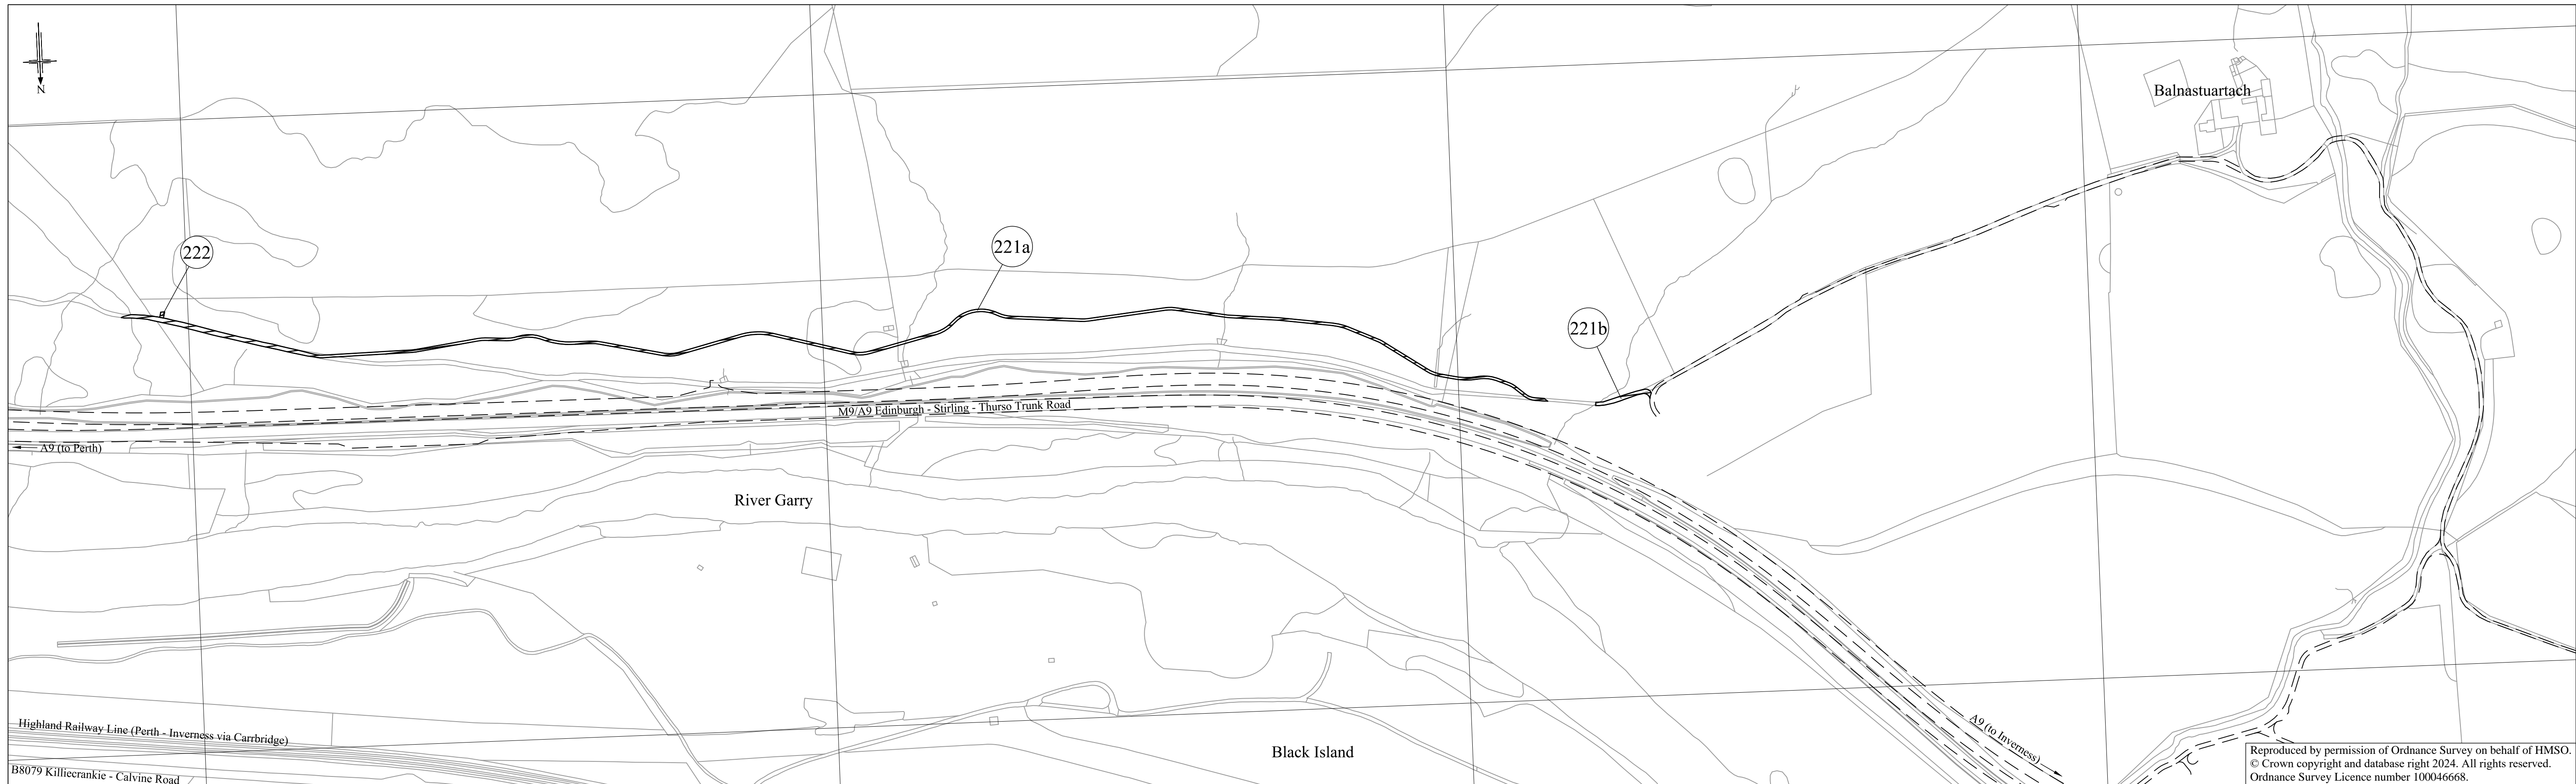

Reproduced by permission of Ordnance Survey on behalf of HMSO.  
 © Crown copyright and database right 2024. All rights reserved.  
 Ordnance Survey Licence number 100046668.



Scottish Government  
 Rìghaltas na h-Alba  
 gov.scot

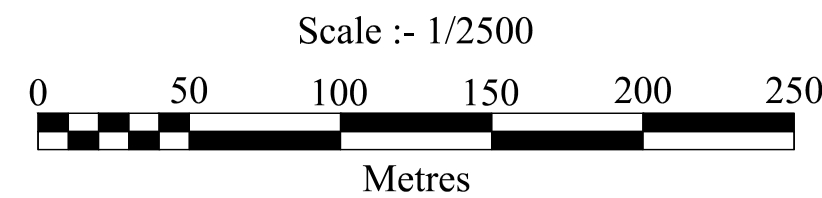

The A9 Trunk Road  
 (Killiecrankie to Glen Garry)  
 (Side Roads) Order 2024

plan  
 SR16