
## [Redacted]

Drawing number / Rev

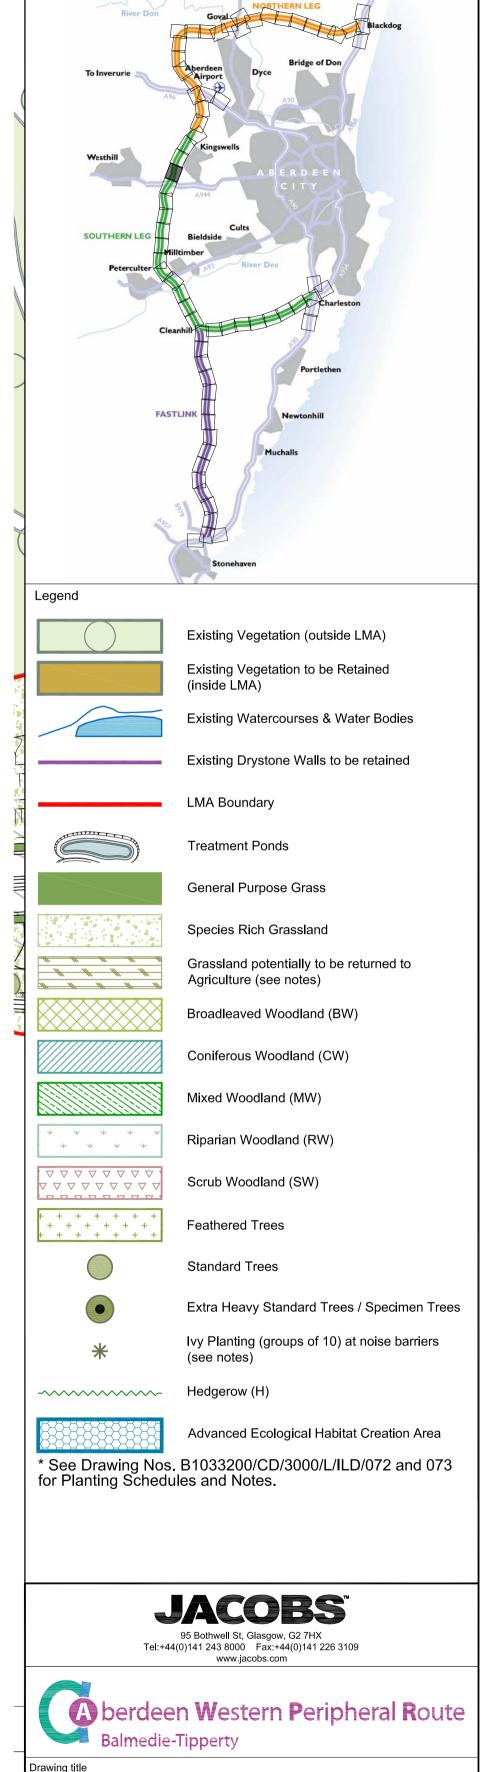

INDICATIVE LANDSCAPE DESIGN **SHEET 27 OF 71** 

Drawing status FOR DIALOGUE

1:1,250 @ A1 DO NOT SCALE Jacobs No. B1033200

B1033200/CD/3000/L/ILD/027

This drawing is not to be used in whole or part other than for the intended purpose and project as defined on this drawing. Refer to the contract for full terms and conditions.