


SAFETY, HEALTH AND ENVIRONMENTAL INFORMATION						
In addition to the hazards/risks normally associated with the types of work detailed on this drawing, note the following:						
CONSTRUCTION						
· None						
MAINTENANCE / CLEANING						
· None						
DECOMMISSIONING / DEMOLITION						
· None						
It is assumed that all works will be carried out by a competent contractor working, where appropriate, to an approved method statement						
3	Dec. 2013	For Dialogue - additional earthworks labels, approver's initials added, retained woodland amended.	SHF	DW	ML	JML
2	Apr. 2013	FOR DIALOGUE	SHF	DW	DW	
1	Apr. 2013	2nd Draft	SHF	DW		
Rev	Rev. Date	Purpose of revision	Drawn	Checked	Rev'd	Apprv'd

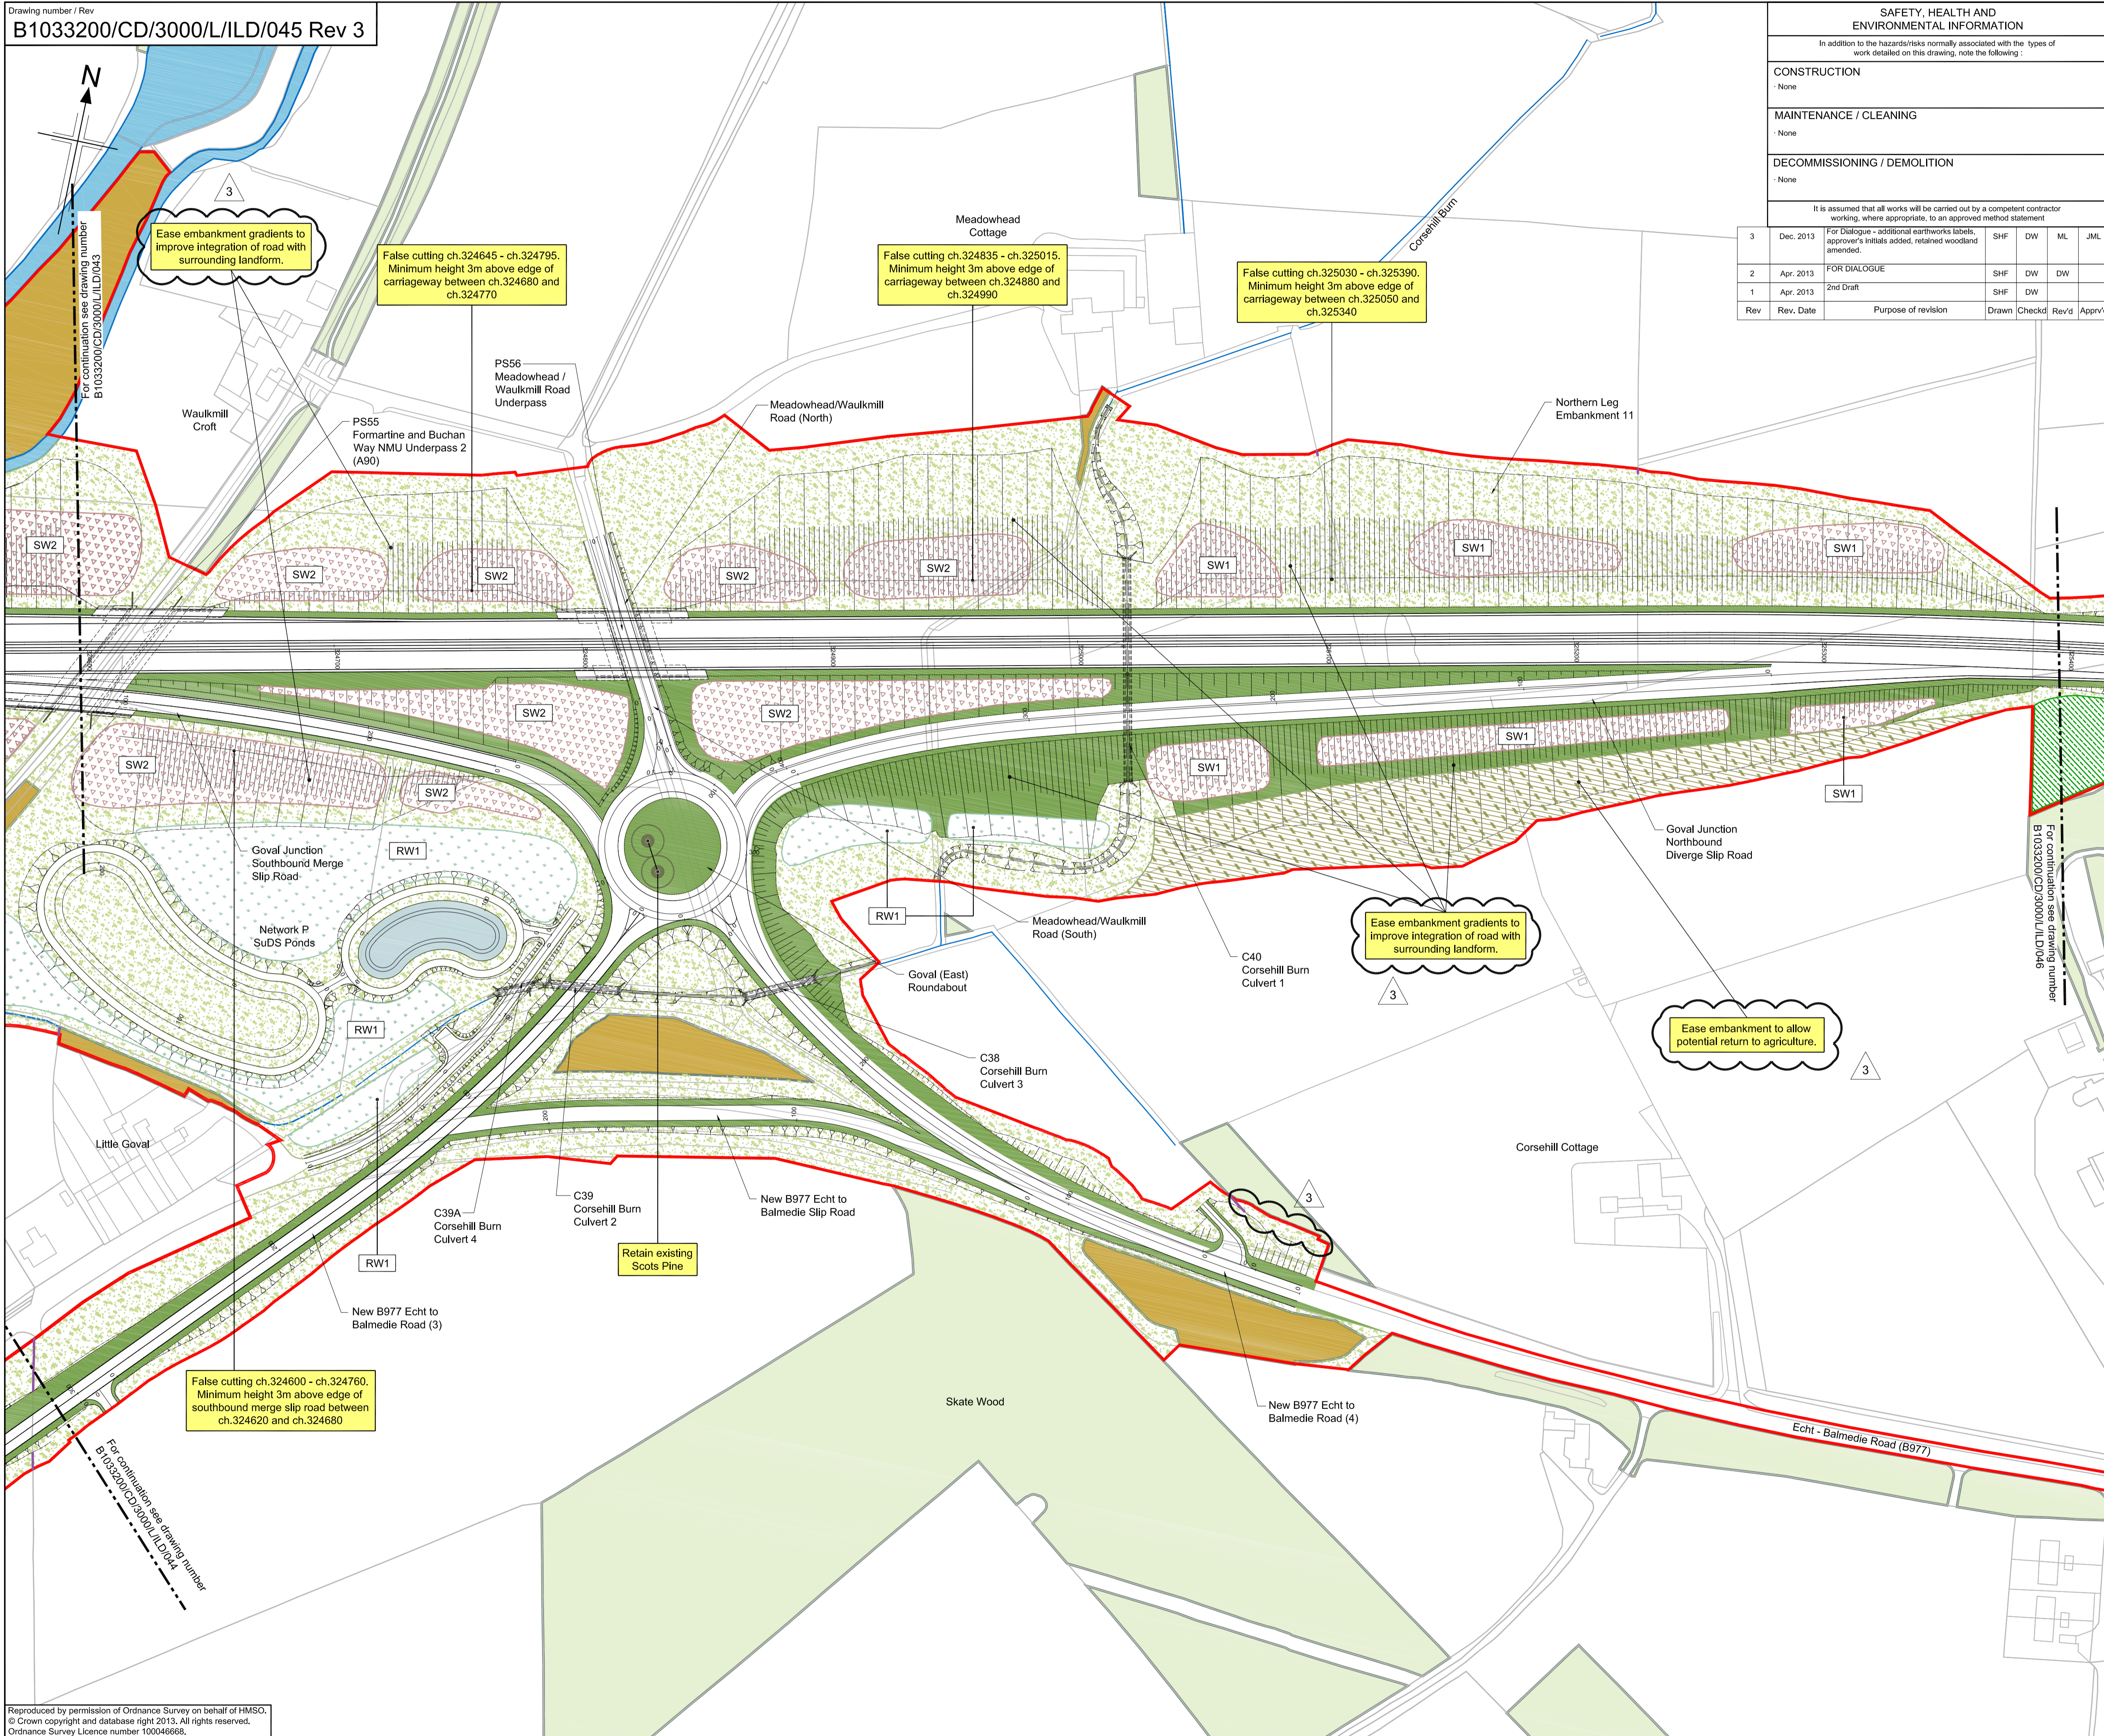

Legend

- Existing Vegetation (outside LMA)
- Existing Vegetation to be Retained (inside LMA)
- Existing Watercourses & Water Bodies
- Existing Drystone Walls to be retained
- LMA Boundary
- Treatment Ponds
- General Purpose Grass
- Species Rich Grassland
- Grassland potentially to be returned to Agriculture (see notes)
- Broadleaved Woodland (BW)
- Coniferous Woodland (CW)
- Mixed Woodland (MW)
- Riparian Woodland (RW)
- Scrub Woodland (SW)
- Feathered Trees
- Standard Trees
- Extra Heavy Standard Trees / Specimen Trees
- Ivy Planting (groups of 10) at noise barriers (see notes)
- Hedgerow (H)
- Advanced Ecological Habitat Creation Area

* See Drawing Nos. B1033200/CD/3000/L/ILD/072 and 073 for Planting Schedules and Notes.

JACOBS
 95 Bothwell St, Glasgow, G2 7HX
 Tel: +44(0)141 243 8300 Fax: +44(0)141 226 3109
 www.jacobs.com

Aberdeen Western Peripheral Route
 Balmedie-Tipperty

Drawing title
INDICATIVE LANDSCAPE DESIGN SHEET 45 OF 71

Drawing status		FOR DIALOGUE
Scale	1:1,250 @ A1	DO NOT SCALE
Jacobs No.	B1033200	
Drawing number	B1033200/CD/3000/L/ILD/045	Rev 3

File: \\Gla27497\graphics\ENVIRONMENTAL\B1033200_F_AWPPR_07\Indicative Landscape Design (2012)\Working\Indicative Landscape Design FOR DIALOGUE (Rev 3).dwg Date: Dec 18, 2013 - 11:35am Plotted by: fembons

Reproduced by permission of Ordnance Survey on behalf of HMSO. © Crown copyright and database right 2013. All rights reserved. Ordnance Survey Licence number 100046668.