


NOTE
 All equipment rating to be obtained from Order Package
 Configuration Sheet (OPCS)

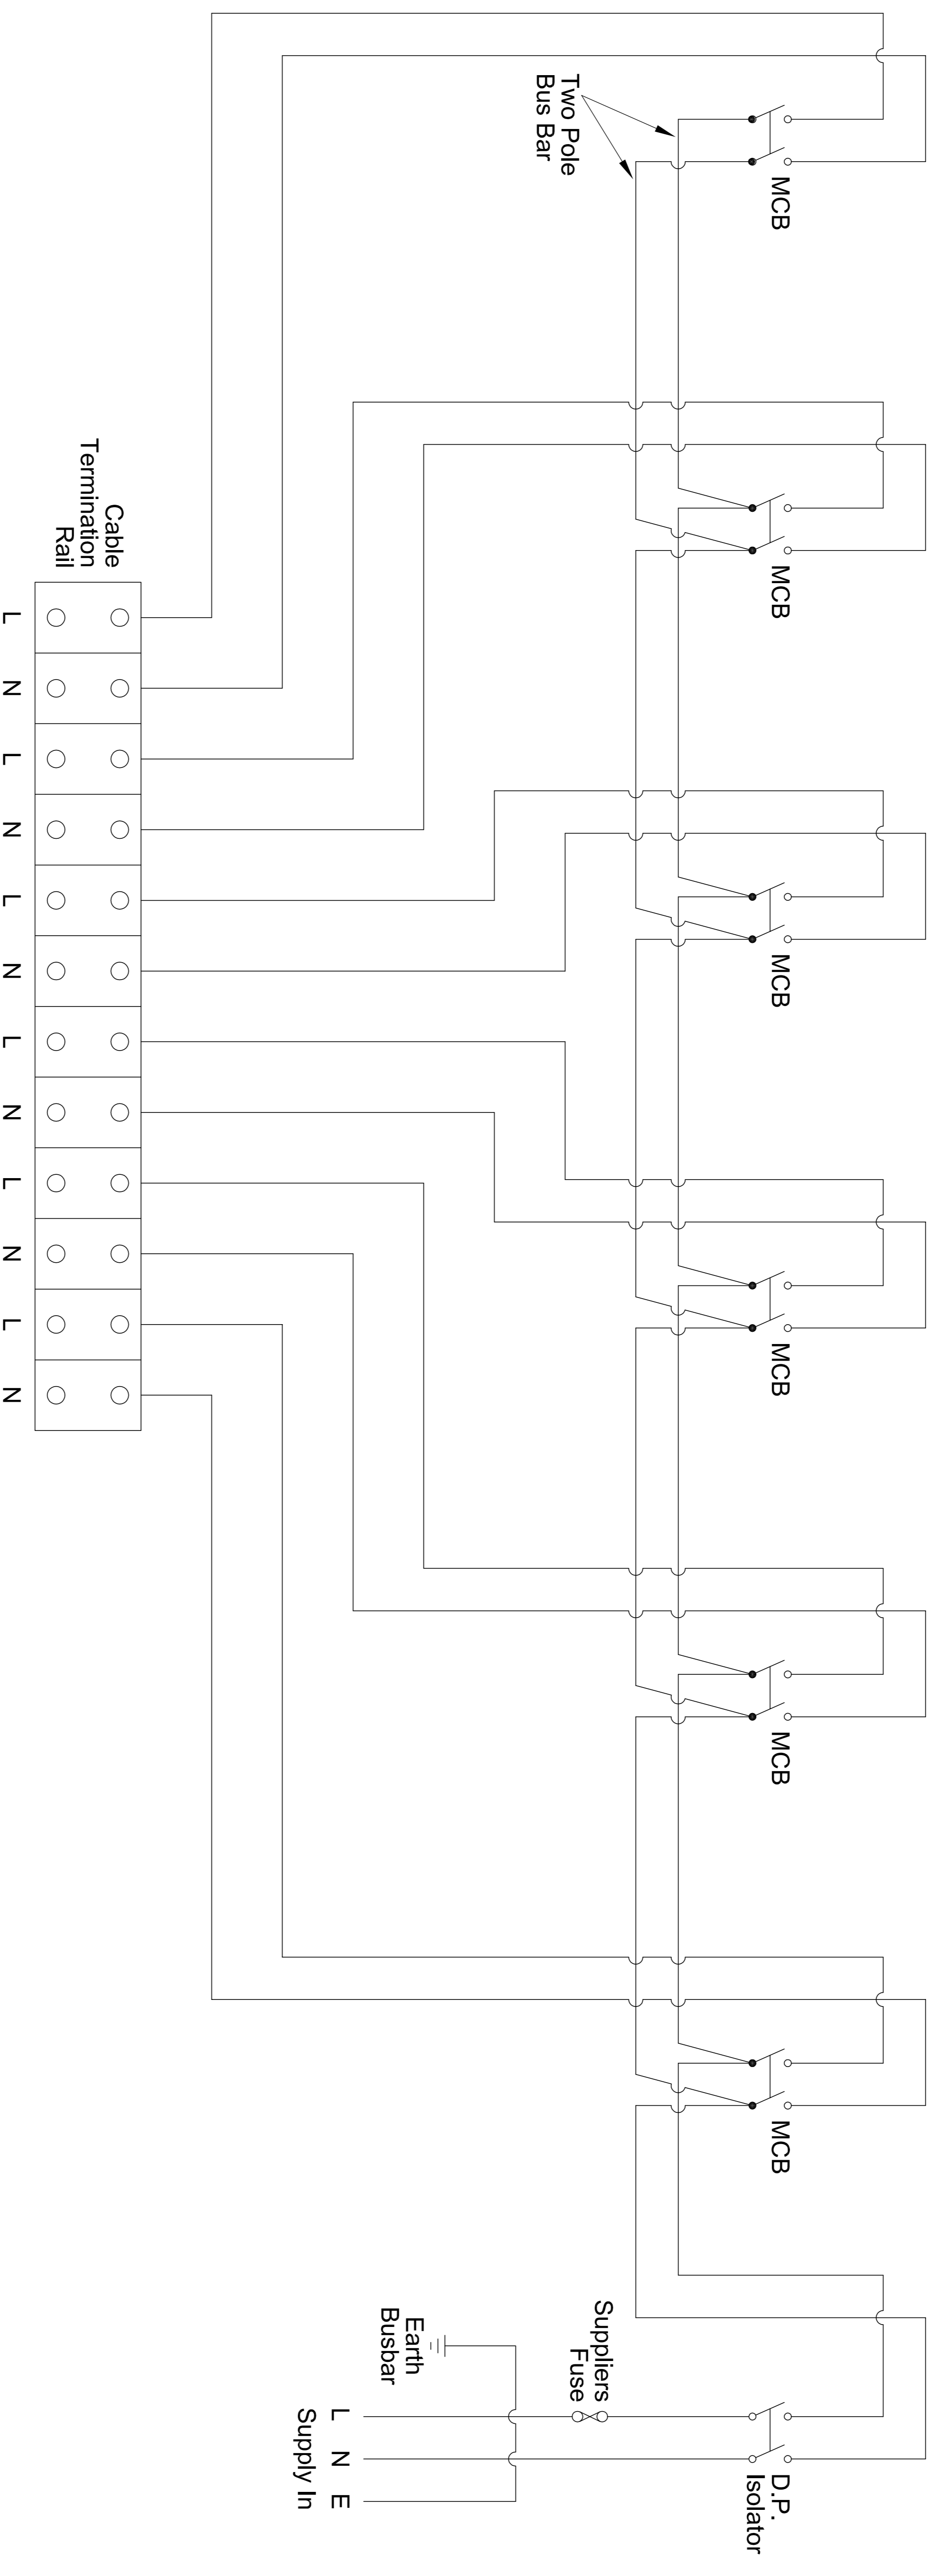

This drawing was generated on computer and must not be manually updated

Note:
 The NDX series of drawings represents
 non site specific installations of standard
 equipment and site layouts.

TITLE		ORIGINAL DRAWING SIZE: 297 x 420	
TYPICAL CIRCUIT DIAGRAM OF TRAFFIC EQUIPMENT TERMINATION PILLAR (TEDP)		ALL DIMENSIONS ARE IN MM	
		TOLERANCE +- 1 UNLESS OTHERWISE STATED	
		THIRD ANGLE PROJECTION DO NOT SCALE	
DRN	S.D.	CHKD	S.M.
DATE	29.02.08	DATE	29.02.08
DRG. NO.	NDX1011-08cd	AMENDMENTS	
		ISSUE	APPD/DATE
		1	SM 10/03/08
A	REDRAWN		BD 13/10/09
			SM 10/03/08
			SCALE
			N.T.S.
			SHT. NO.
			4 of 4