


- NOTES**
1. Dimension Y is the external dimension of 1 duct.
 2. Dimension Z is the external dimension of 2 ducts laid with a 20mm separation.
 3. Cable marker tape in accordance with SHW clause 1511 shall be installed as shown.
 4. Refer to sheet 5 for details of local ducts installed beneath carriageways.
 5. Trenches shall be back filled in accordance with Scottish Series 1500 clause 1531.

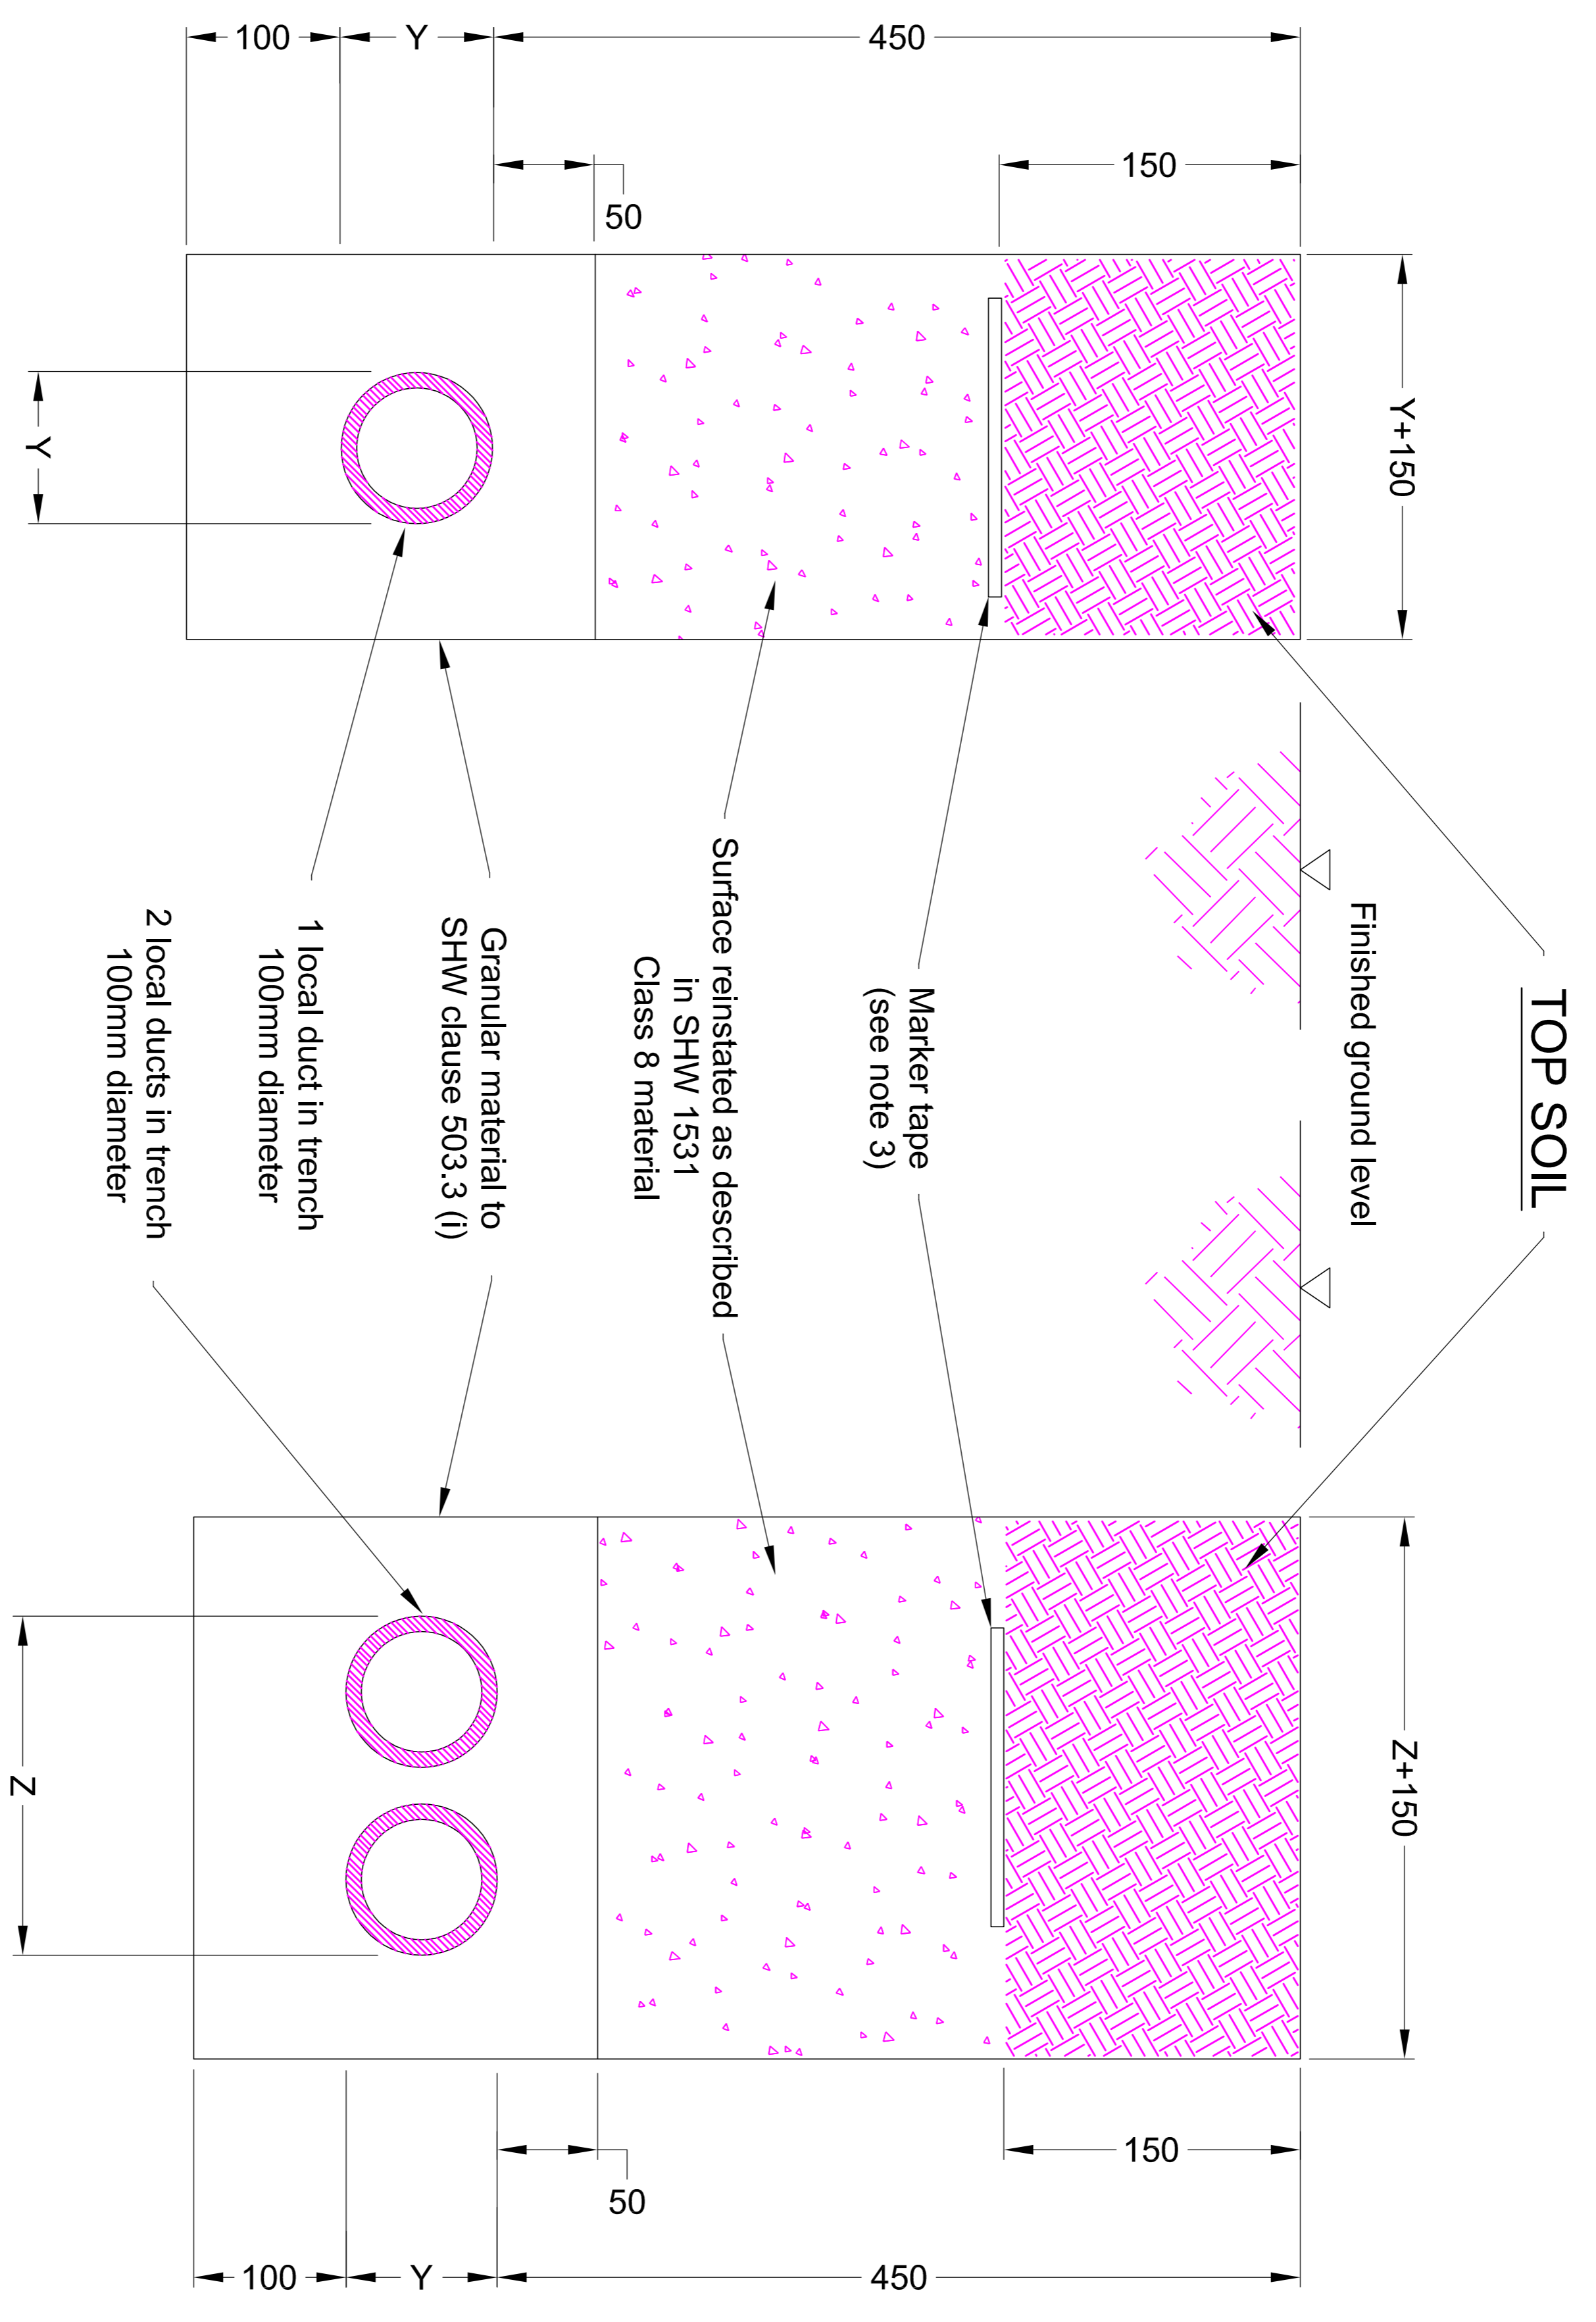

This drawing was generated on computer and must not be manually updated

TYPICAL DUCT INSTALLATION - LOCAL DUCTS

Note:
The NDX series of drawings represents non site specific installations of standard equipment and site layouts.

TITLE		ORIGINAL DRAWING SIZE: 297 x 420	
ALL DIMENSIONS ARE IN MM		DRN C.S.G.	
TOLERANCE +/- 1 UNLESS OTHERWISE STATED		DATE 25.09.01	
THIRD ANGLE PROJECTION DO NOT SCALE		CHKD B.D.	
		DATE 25.09.01	
ISSUE		AMENDMENTS	
B	REDRAWN		BD 13/10/09
A	FOR INFORMATION		BD 09/02/03
C	UPDATED SEE REV. SHT.		BD 30/11/09
DRG. NO. NDX1063-00dt		SCALE	
		N.T.S.	
		SHT. NO. 4 of 10	