


[Redacted]

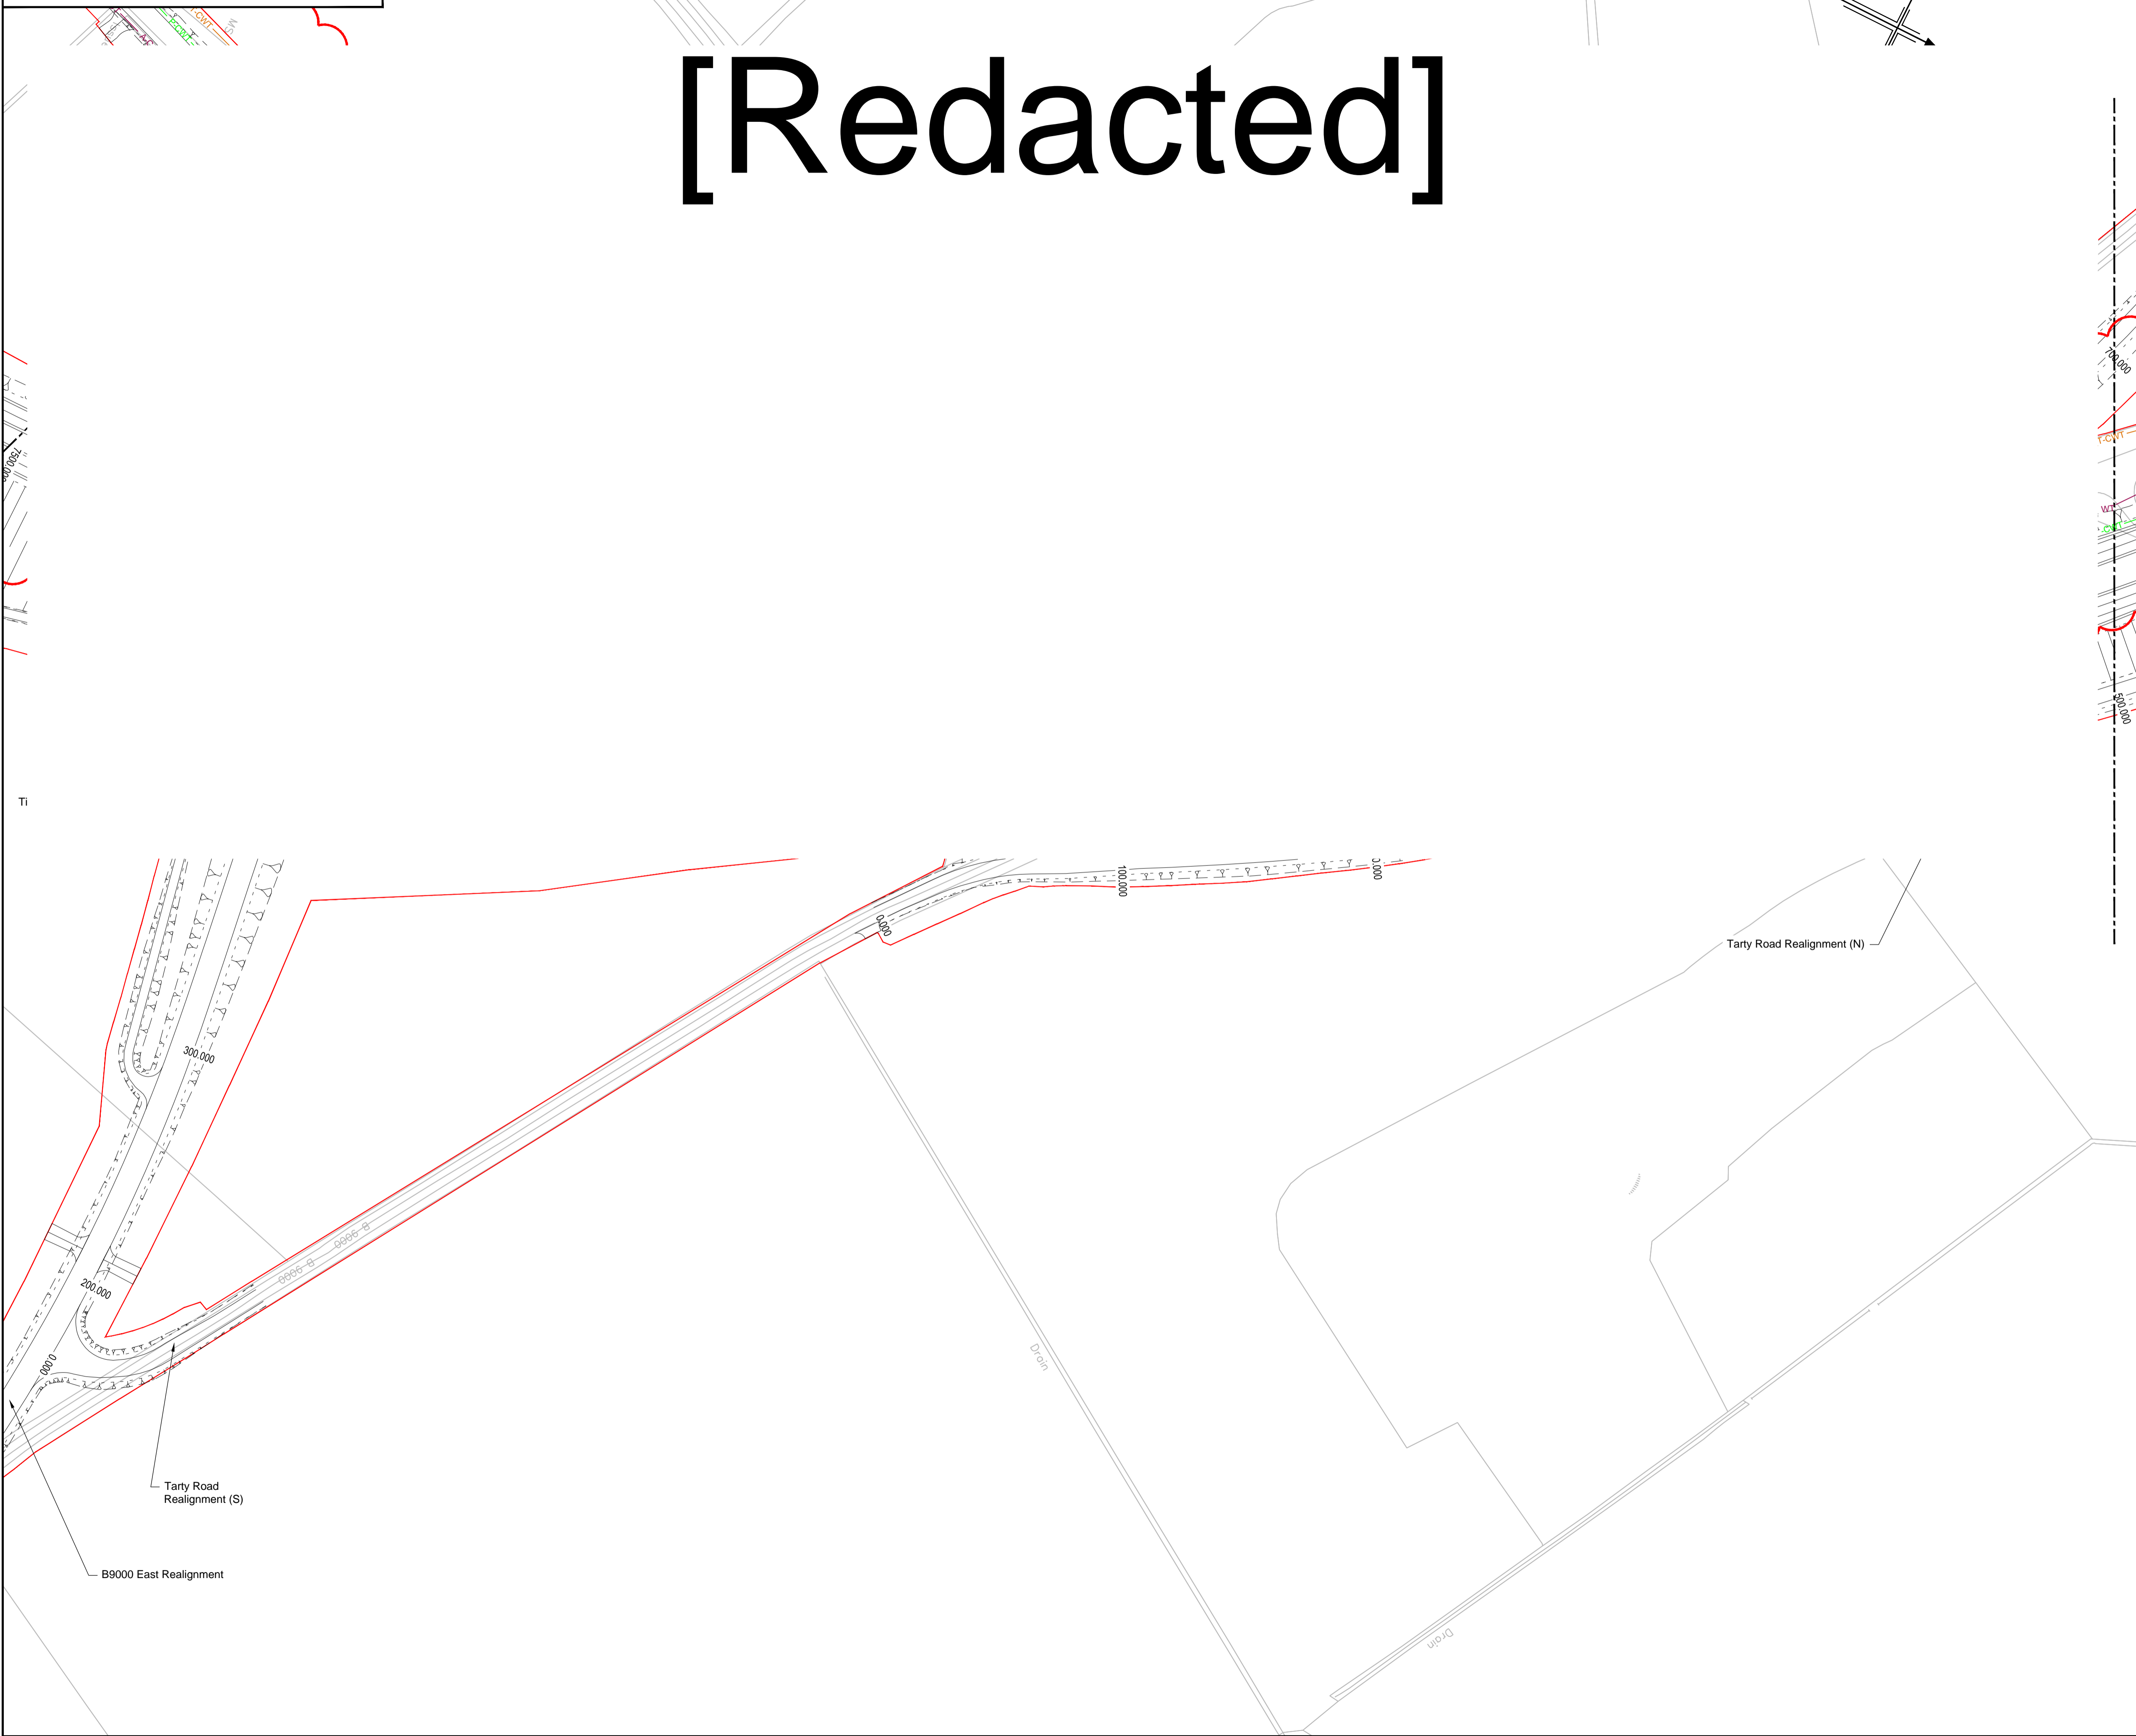

- Drawing Notes**
- All dimensions are in metres, unless otherwise noted.
 - The locations of private and publicly owned service and supply apparatus identified as existing, proposed or abandoned as shown on this drawing are purely indicative and for information only, and no guarantee is given to the completeness or accuracy of this information.
 - Prior to carrying out work in any part of the site, the Contractor shall be responsible for locating all existing service and supply apparatus, and agreeing the details of any required diversion and protection measures with the relevant Company or Landowner.
 - Refer to Appendix 1/16 for Indicative Diversion details.

Legend:

- Land made available

Cable & Wireless Worldwide Legend:

Existing Apparatus :

- CWW - Cable & Wireless
- CWT - Cable & Wireless (Ex Thus)
- CWE - Cable & Wireless (Ex Energis)

Proposed Apparatus :

- P-CWW - Cable & Wireless
- P-CWT - Cable & Wireless (Ex Thus)
- P-CWE - Cable & Wireless (Ex Energis)

Abandoned Apparatus :

- A-CWW - Cable & Wireless
- A-CWT - Cable & Wireless (Ex Thus)
- A-CWE - Cable & Wireless (Ex Energis)

Temporary Apparatus :

- T-CWW - Cable & Wireless
- T-CWT - Cable & Wireless (Ex Thus)
- T-CWE - Cable & Wireless (Ex Energis)

Chambers:

- Existing Chamber
- Proposed F5 Chamber
- Abandoned Chamber
- Temporary F5 Chamber

IMPORTANT

HEALTH, SAFETY & ENVIRONMENTAL INFORMATION

IN ADDITION TO THE HAZARDS AND RISKS NORMALLY ASSOCIATED WITH THE TYPE OF WORK DETAILED ON THIS DRAWING, PLEASE NOTE THE FOLLOWING SIGNIFICANT RISKS TO HEALTH & SAFETY:-

THE SIGNIFICANT RISKS ASSOCIATED WITH THE PROJECT ARE NOTED BELOW

Ref:	Description
1	No significant (unexpected or unusual) risks that a competent contractor would not be aware of are anticipated for Works associated within this design element.

REFERENCE RESIDUAL RISK LOG FOR FULL DETAILS
 REF: P246600_2700_RRL

IT IS ASSUMED THAT ALL WORKS SHALL BE UNDERTAKEN BY A COMPETENT CONTRACTOR WORKING WHERE APPROPRIATE TO AN APPROVED SAFE SYSTEM OF WORK

Rev	Rev. Date	Purpose of revision	Drawn	Check'd	Rev'd	Appr'd
B	26-11-2013	Diversion CWW20 removed, CWW23 added, Minor adjustment to CWW17 chambers and duct route.	SM	RJT	RL	SAW
A	22-07-2013	Tippary Junction temporary diversion added, LIA line revised, existing chambers added, existing duct route updated, missing road model features added, Legend and diversion colours updated, H&S box updated.	SM	RJT	RL	SAW
0	08-05-2013		SM	RJT	RL	SAW

Grontmij 2nd Floor
 Spectrum House
 2, Powdershall Road
 Edinburgh
 EH7 4GB
 Tel : +44 (0)131 550 6300
 Fax: +44 (0)131 550 6499
 www.grontmij.co.uk

Aberdeen Western Peripheral Route
 Balmedie-Tipperty

Drawing title
**INDICATIVE DESIGN
 CABLE & WIRELESS WORLDWIDE
 (VODAFONE GROUP)
 SHEET 18 OF 19**

Drawing status
FOR DIALOGUE

Scale: 1250 DO NOT SCALE
 Drawing number: **P246600/2700/CWW/018** Rev: **B**

This drawing is not to be used in whole or part other than for the intended purpose and project as defined on this drawing. Refer to the contract for full terms and conditions.