
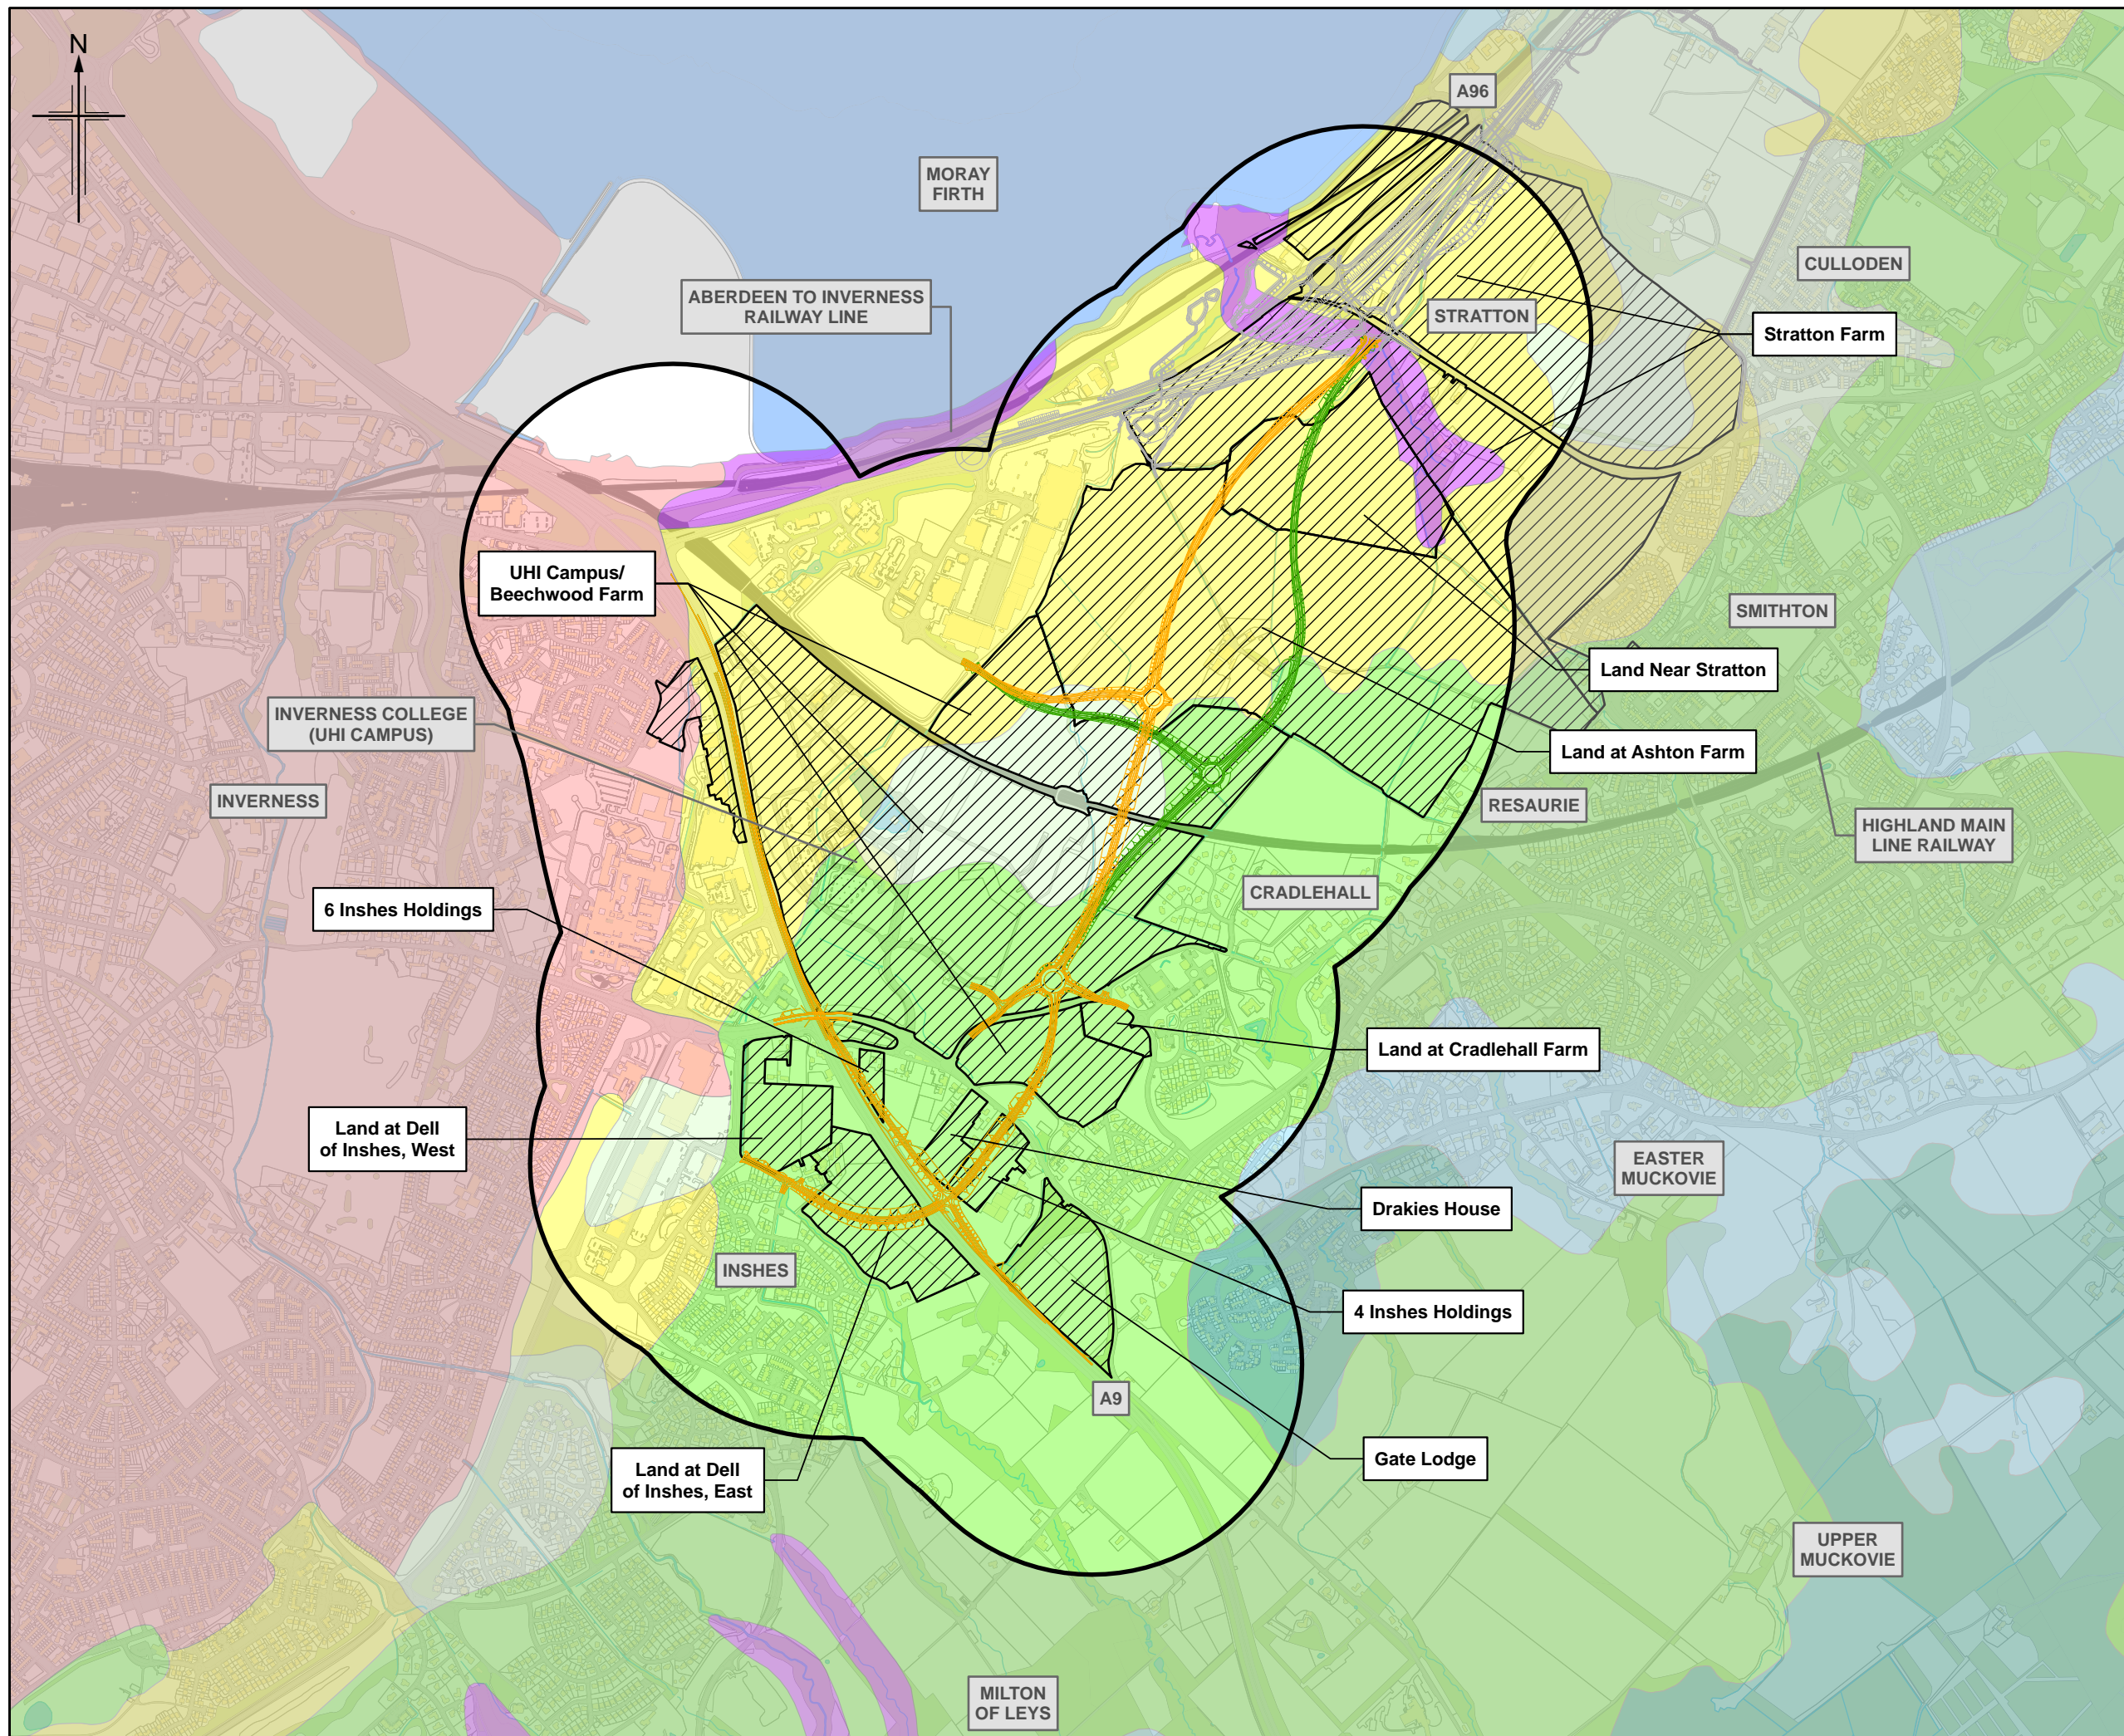


Figure 17.11

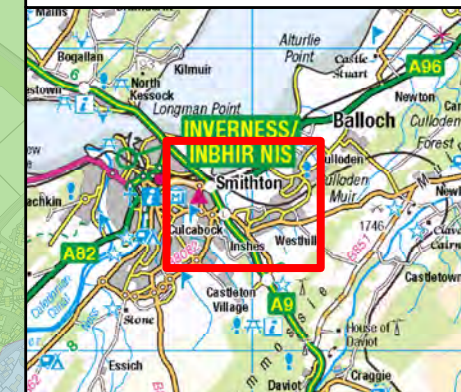

**Legend**

- Route Options 500m Study Area
- Proposed A6 Dualling Inverness to Nairn (Including Nairn Bypass)
- Route Option 2A
- Route Option 2B\*
- Agricultural Land Interests

**Agricultural Land Classification**

Land capable of supporting mixed agriculture

- Class 2
- Class 3.1
- Class 3.2
- Class 4.1
- Class 4.2

Land capable of supporting only rough grazing

- Class 6.2

Land not capable of supporting agriculture

- Built-up Area

\* For this route, only the variation to Option 2A has been shown. Where no variation is shown, Option 2B is as Option 2A.

Rev.	Rev. Date	Purpose of revision	Orig/Dwn	Checkd	Rev'd	Apprv'd
0	OCT 2017	Final	KR	AN	GK	GT



Client  
Project  
**A9/A96 Inshes to Smithton**

Drawing title  
**DMRB Stage 2  
Agriculture and Forestry Land  
Route Options 2A & 2B**

Drawing Status	FINAL
Scale	@ A3 DO NOT SCALE
Jacobs No.	B2103501
Drawing number	Figure 17.11
Rev	0

This drawing is not to be used in whole or part other than for the intended purpose and project as defined on this drawing. Refer to the contract for full terms and conditions.

