
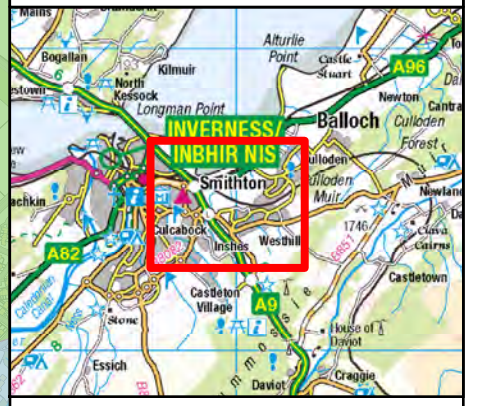


Figure 17.12

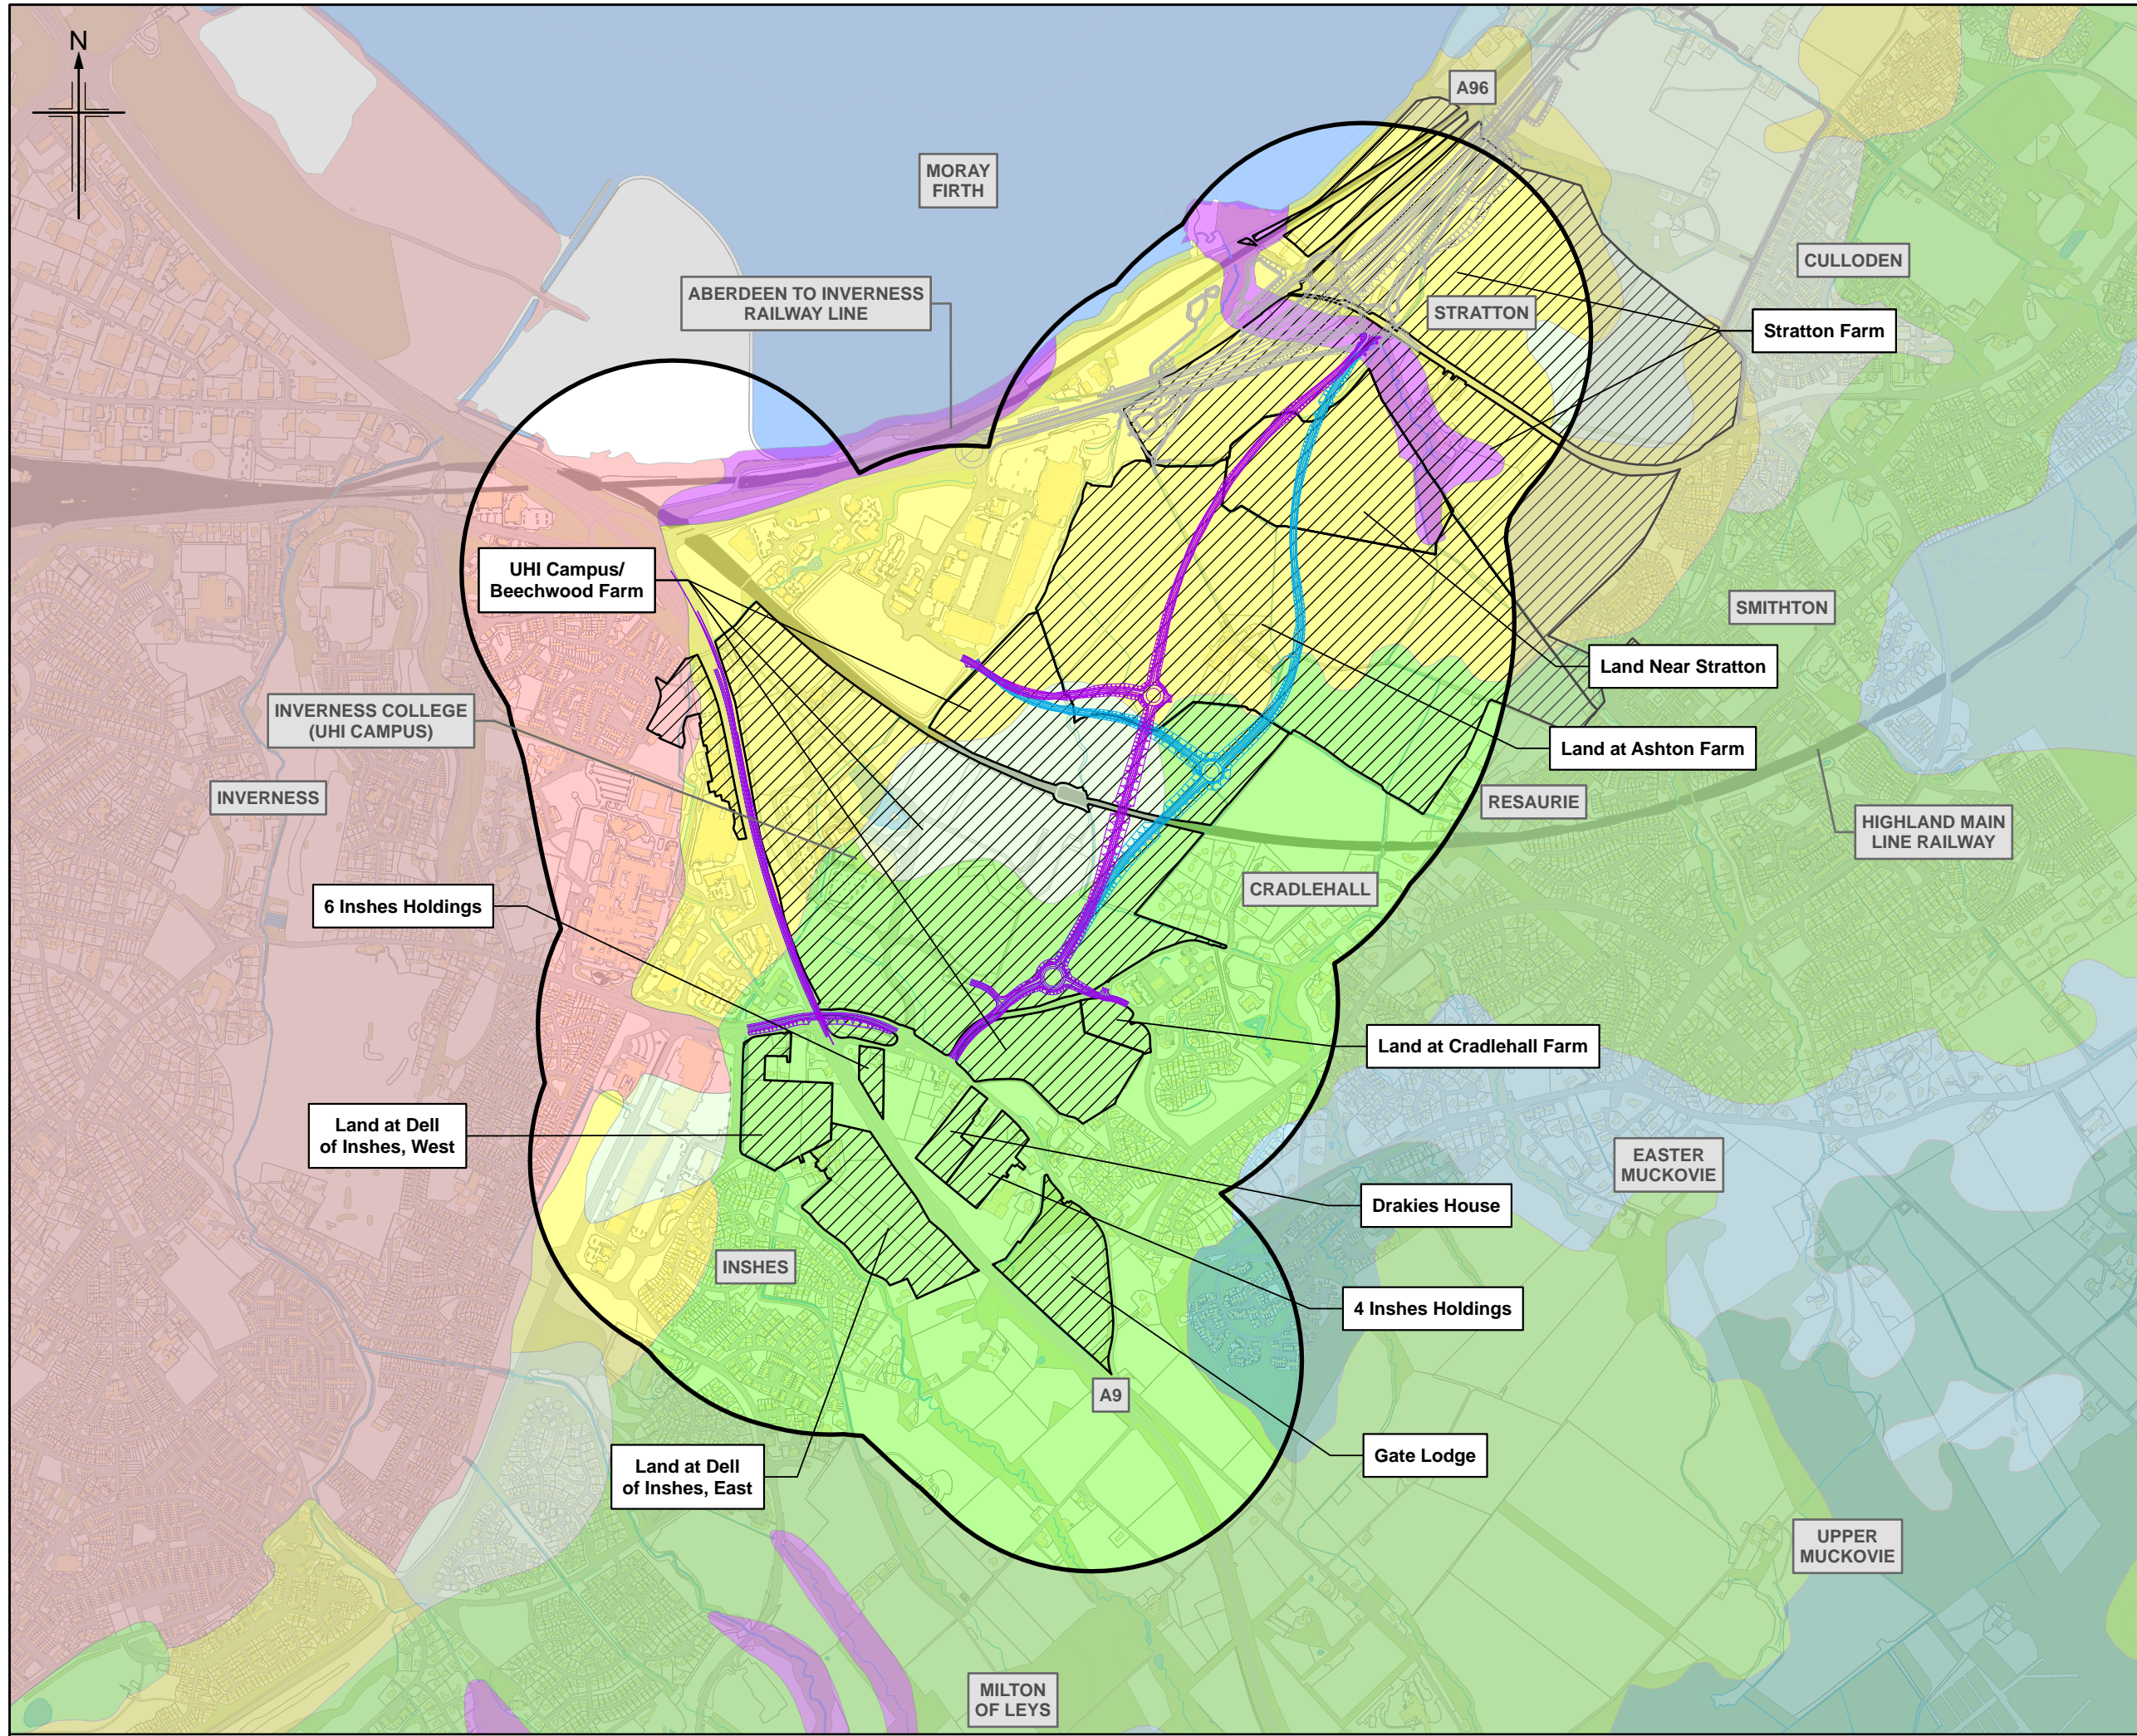

- Legend**
- Route Options 500m Study Area
 - Proposed A6 Dualling Inverness to Nairn (Including Nairn Bypass)
 - Route Option 3A
 - Route Option 3B*
 - Agricultural Land Interests
- Agricultural Land Classification**
- Land capable of supporting mixed agriculture
- Class 2
 - Class 3.1
 - Class 3.2
 - Class 4.1
 - Class 4.2
- Land capable of supporting only rough grazing
- Class 6.2
- Land not capable of supporting agriculture
- Built-up Area

* For this route, only the variation to Option 3A has been shown. Where no variation is shown, Option 3B is as Option 3A.

Rev.	Rev. Date	Purpose of revision	Orig/Dwn	Checkd	Rev'd	Apprv'd
0	OCT 2017	Final	KR	AN	GK	GT

JACOBS
 95 Bothwell Street, Glasgow, G2 7HX, UK.
 Tel: +44(0)141 243 8000
 www.jacobs.com

Client



Project

A9/A96 Inshes to Smithton

Drawing title

**DMRB Stage 2
 Agriculture and Forestry Land
 Route Options 3A & 3B**

Drawing Status	FINAL
Scale	@ A3 DO NOT SCALE
Jacobs No.	B2103501
Drawing number	Figure 17.12
Rev	0

